



- NOTES:
- * USE CLASS B CONCRETE.
 - * CONSTRUCT IN ACCORDANCE WITH ALL APPLICABLE REQUIREMENTS OF THE STANDARD SPECIFICATIONS AND THE ROADWAY DRAWINGS OR AS DIRECTED BY THE ENGINEER.
 - * SEE ROADWAY PLANS FOR GUARDRAIL PLACEMENT.
 - * GUARDRAIL AND BARRIER ADJACENT TO TRAVEL LANE REMOVED FOR CLARITY.
 - * CHAIN LINK FENCE ADJACENT TO SIDEWALK REMOVED FOR CLARITY. SEE ROADWAY PLANS FOR PLACEMENT.


DETAIL OF PROPOSED CONCRETE BRIDGE SIDEWALK APPROACH

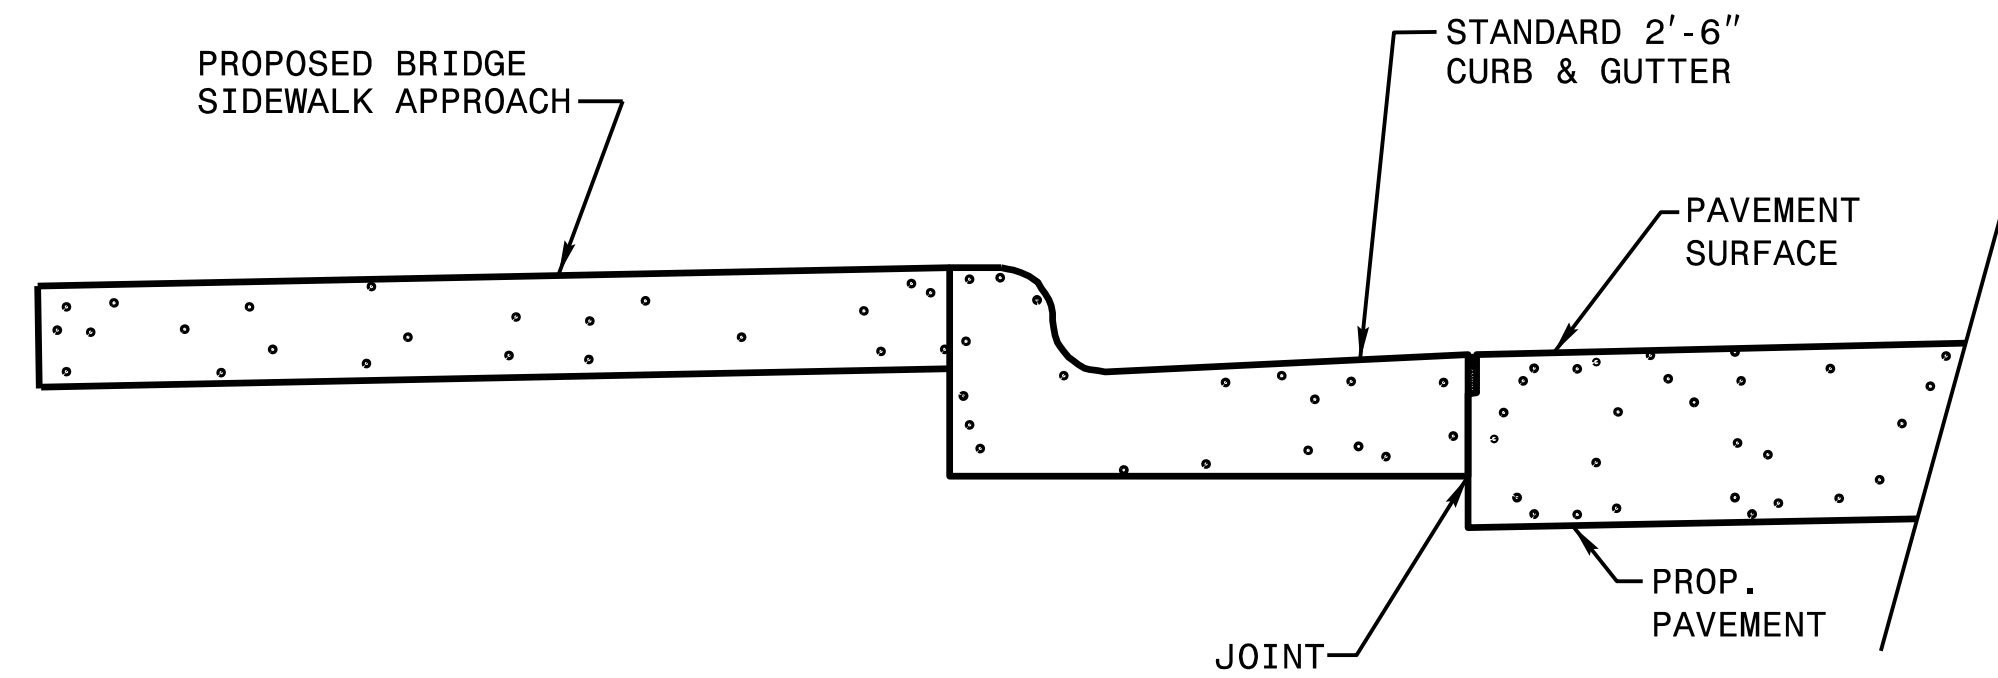


SECTION A-A

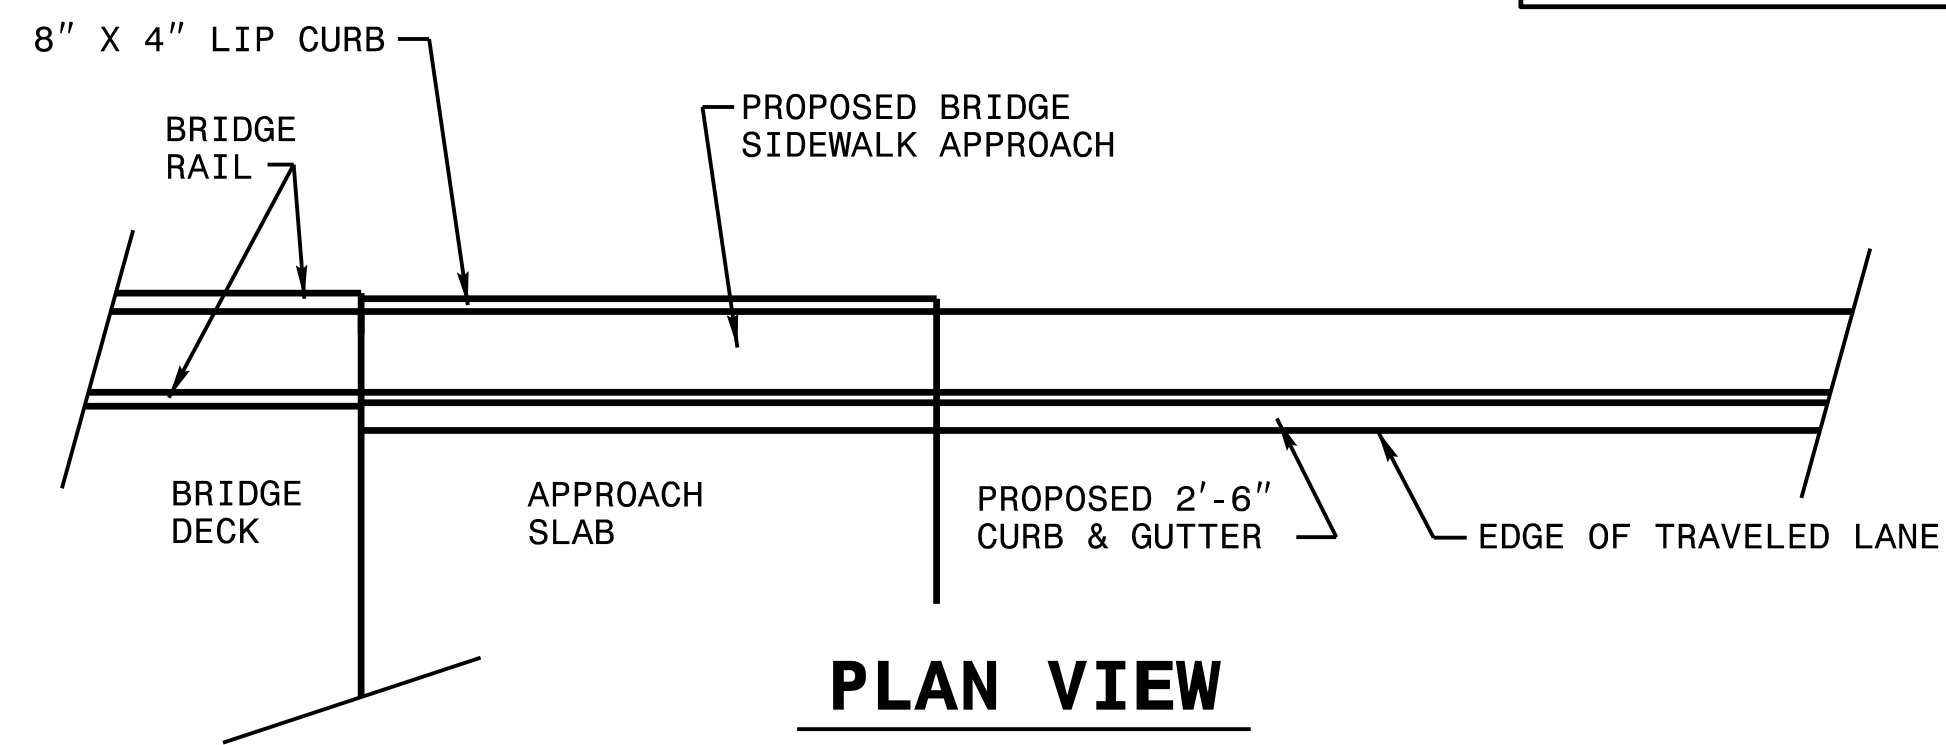


PLAN VIEW

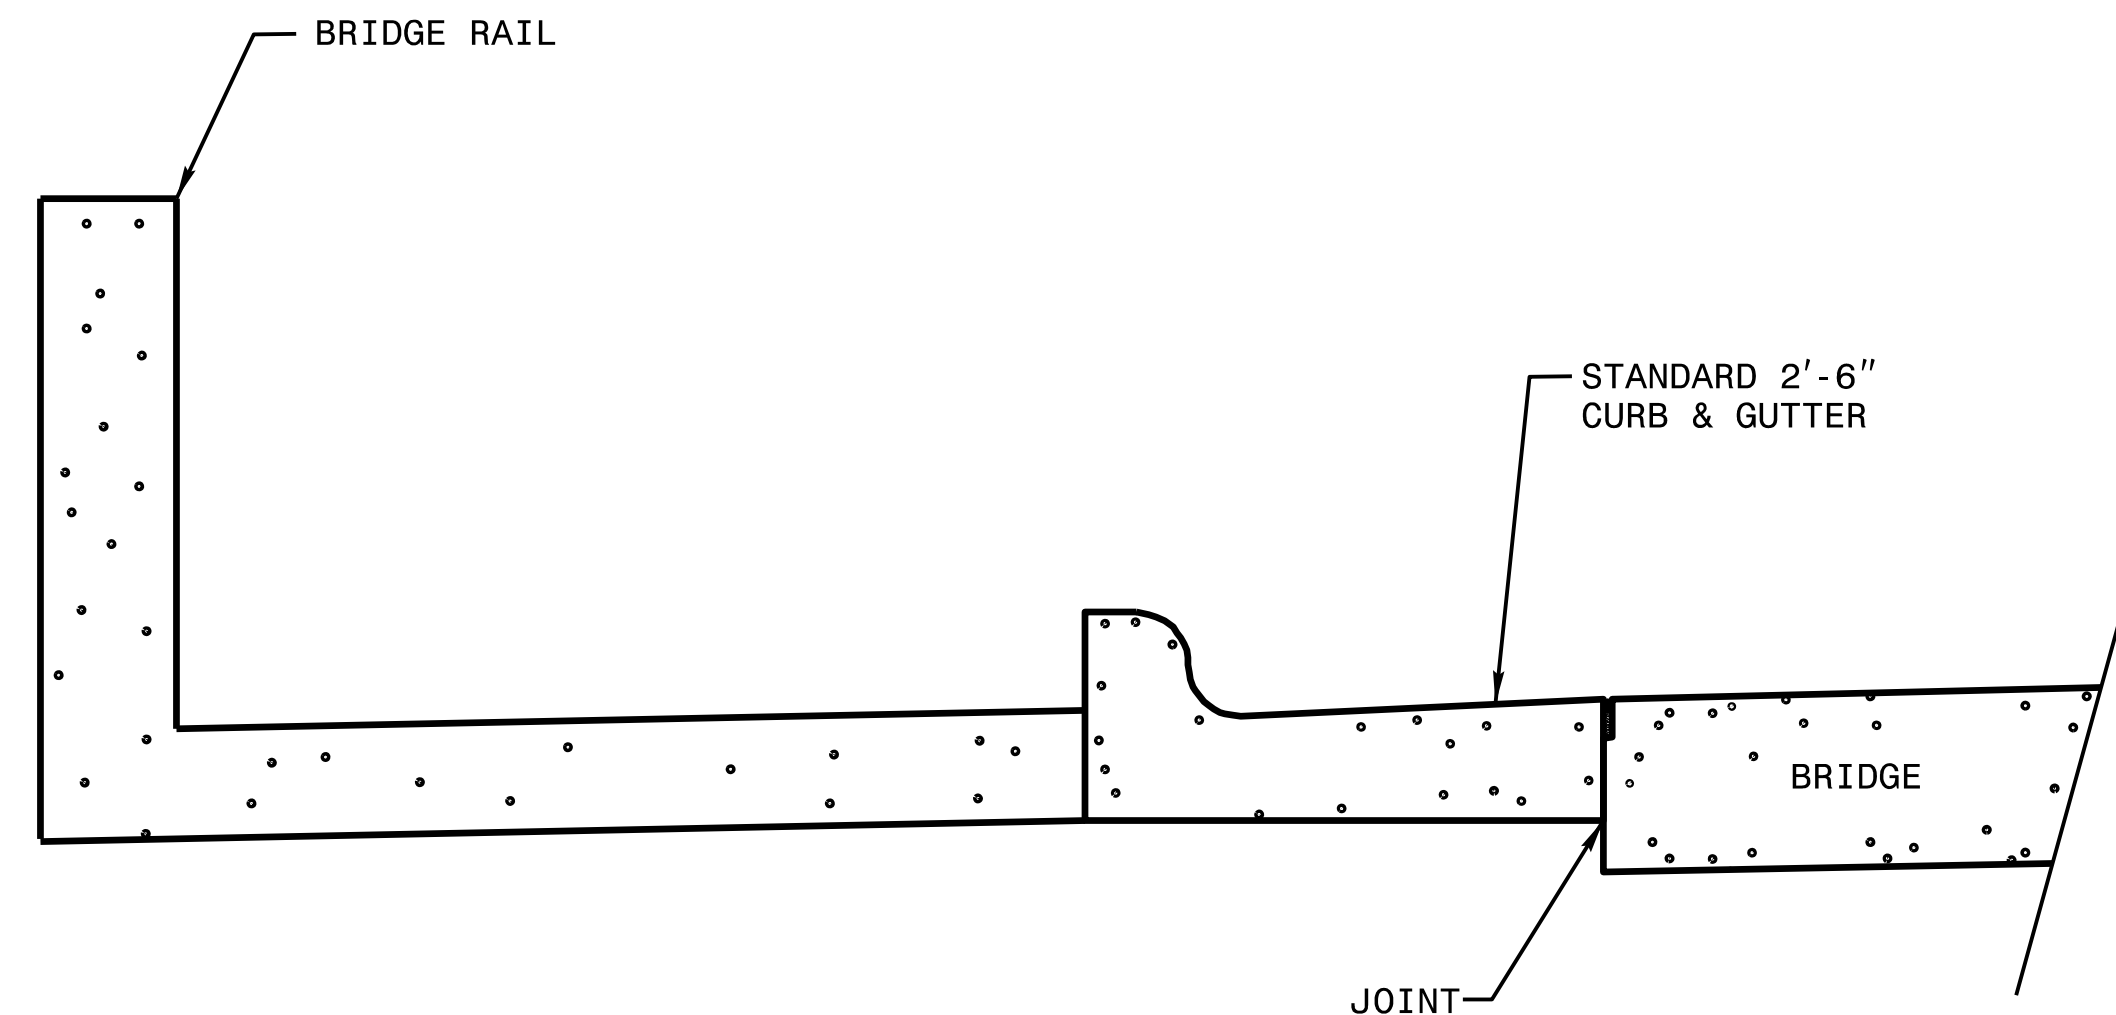

SECTION B-B

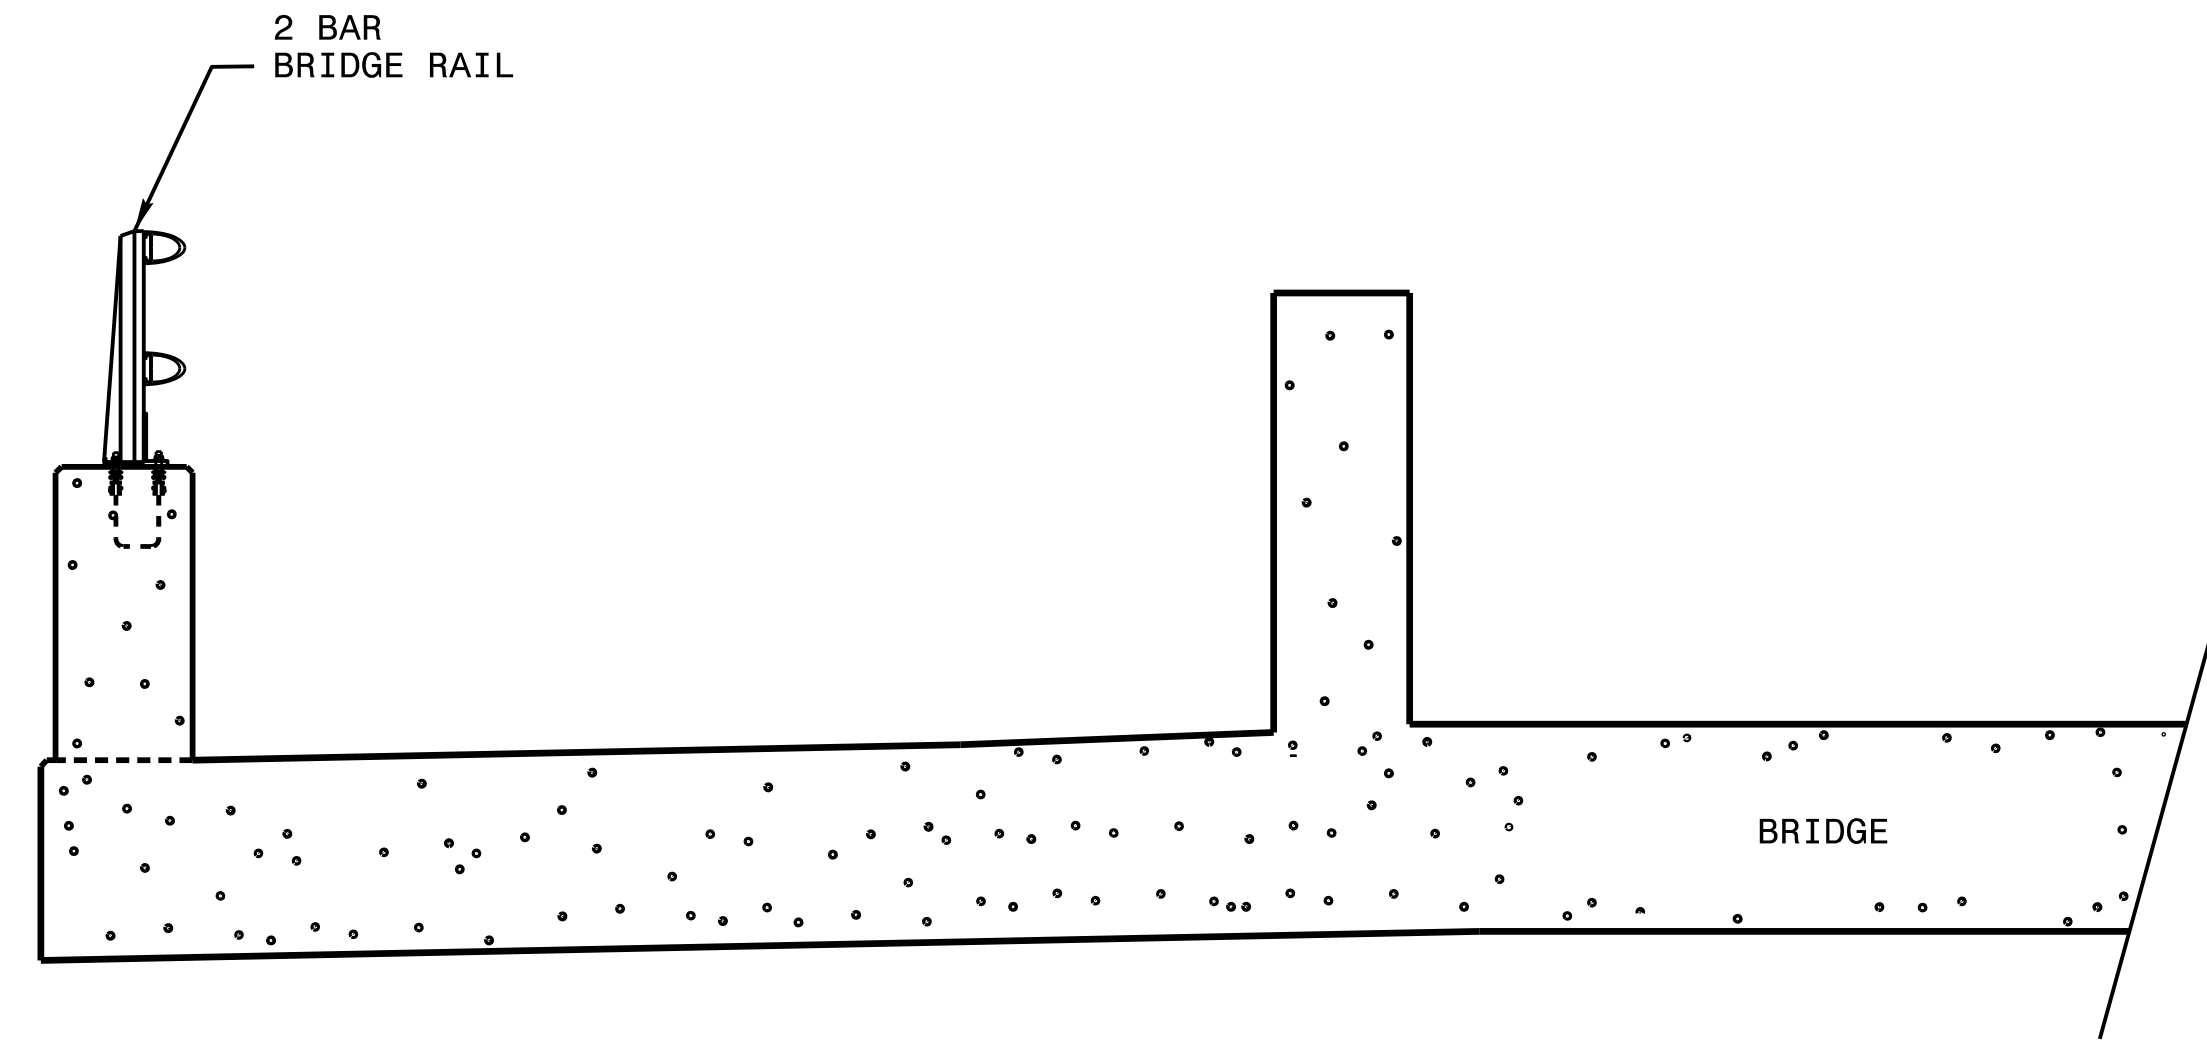

SECTION C-C

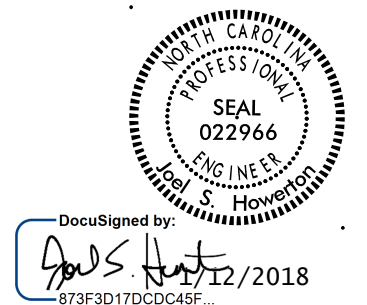

DOCUMENT NOT CONSIDERED FINAL
UNLESS ALL SIGNATURES COMPLETED

**CONTRACT STANDARDS & DEVELOPMENT UNIT
STANDARDS AND SPECIAL DESIGN**
Office 919-707-6950 FAX 919-250-4119

**DETAIL OF CONCRETE BRIDGE
SIDEWALK APPROACH**

ORIGINAL BY: cnbritt	DATE: 02-02-16
MODIFIED BY: kakempf	DATE: 11-30-17
CHECKED BY:	DATE:
FILE SPEC. *details/kkempf/english/U3308_sidewalk_approach.dgn	

\$\$\$\$\$\$
 CONSTRUCTION
 \$\$\$\$\$\$