


**-R4-**

-R4- STA 10+52.68=  
-LALT- STA 17+92.55 (31.08' RT)  
EL = 410.14'  
BEGIN GRADE

PI = 11+00.00  
EL = 409.12'  
VC = 90'  
K = 22

PI = 11+90.00  
EL = 403.46'  
VC = 80'  
K = 90

-R4- STA 12+30.00  
EL = 401.30'  
END GRADE

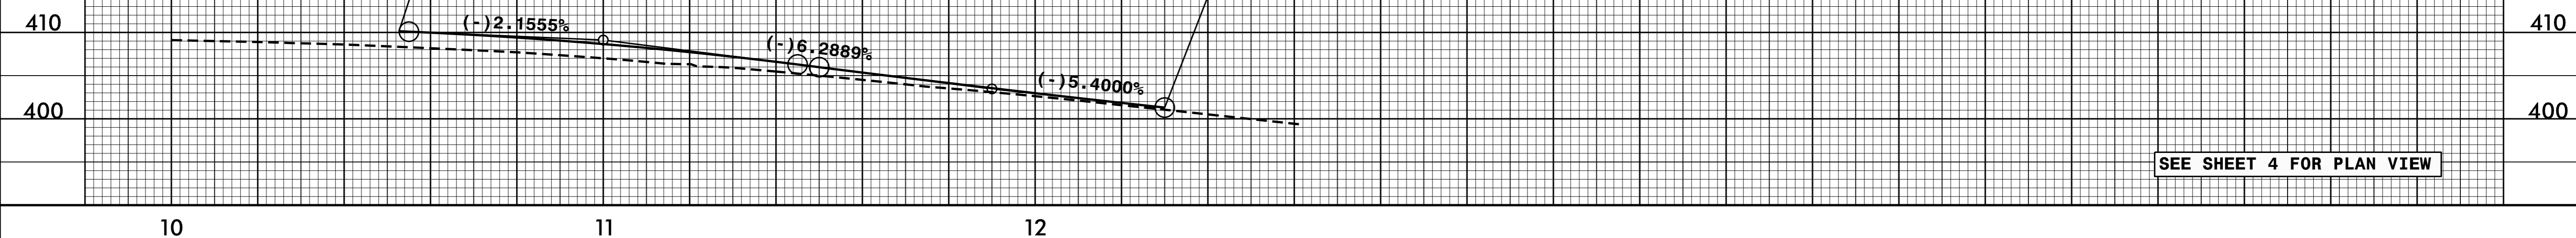


SEE SHEET 4 FOR PLAN VIEW

**-R5-**

-R5- STA 10+31.43=  
-LALT- STA 20+44.81 (31' RT)  
EL = 401.02'  
BEGIN GRADE

-R5- STA 11+50.00  
EL = 399.77'  
END GRADE

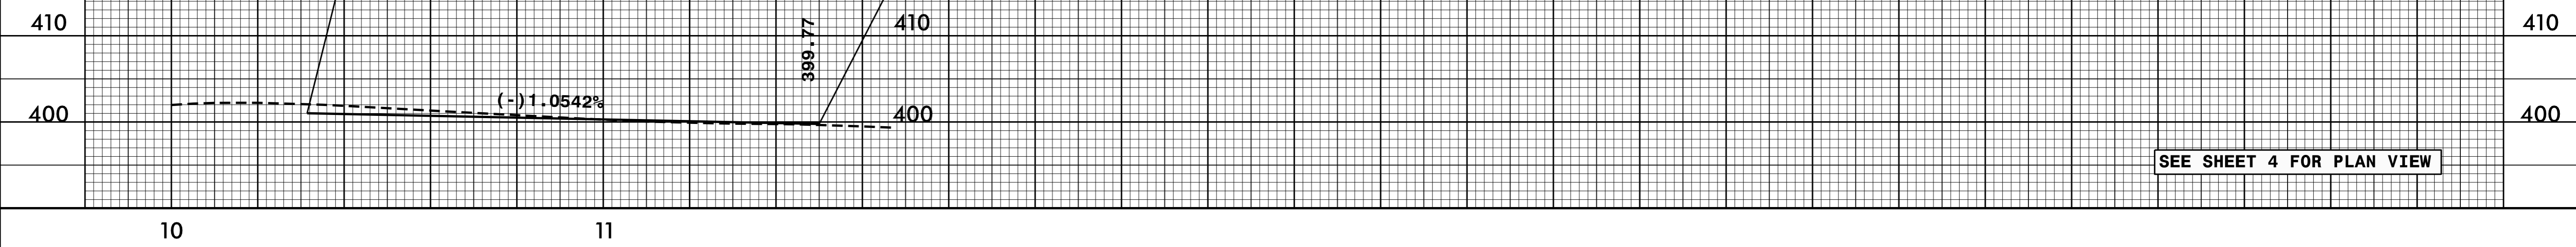

SEE SHEET 4 FOR PLAN VIEW

5/28/99

07 MAY 2015 15:53  
U-3308-rdy-pf1.dgn