
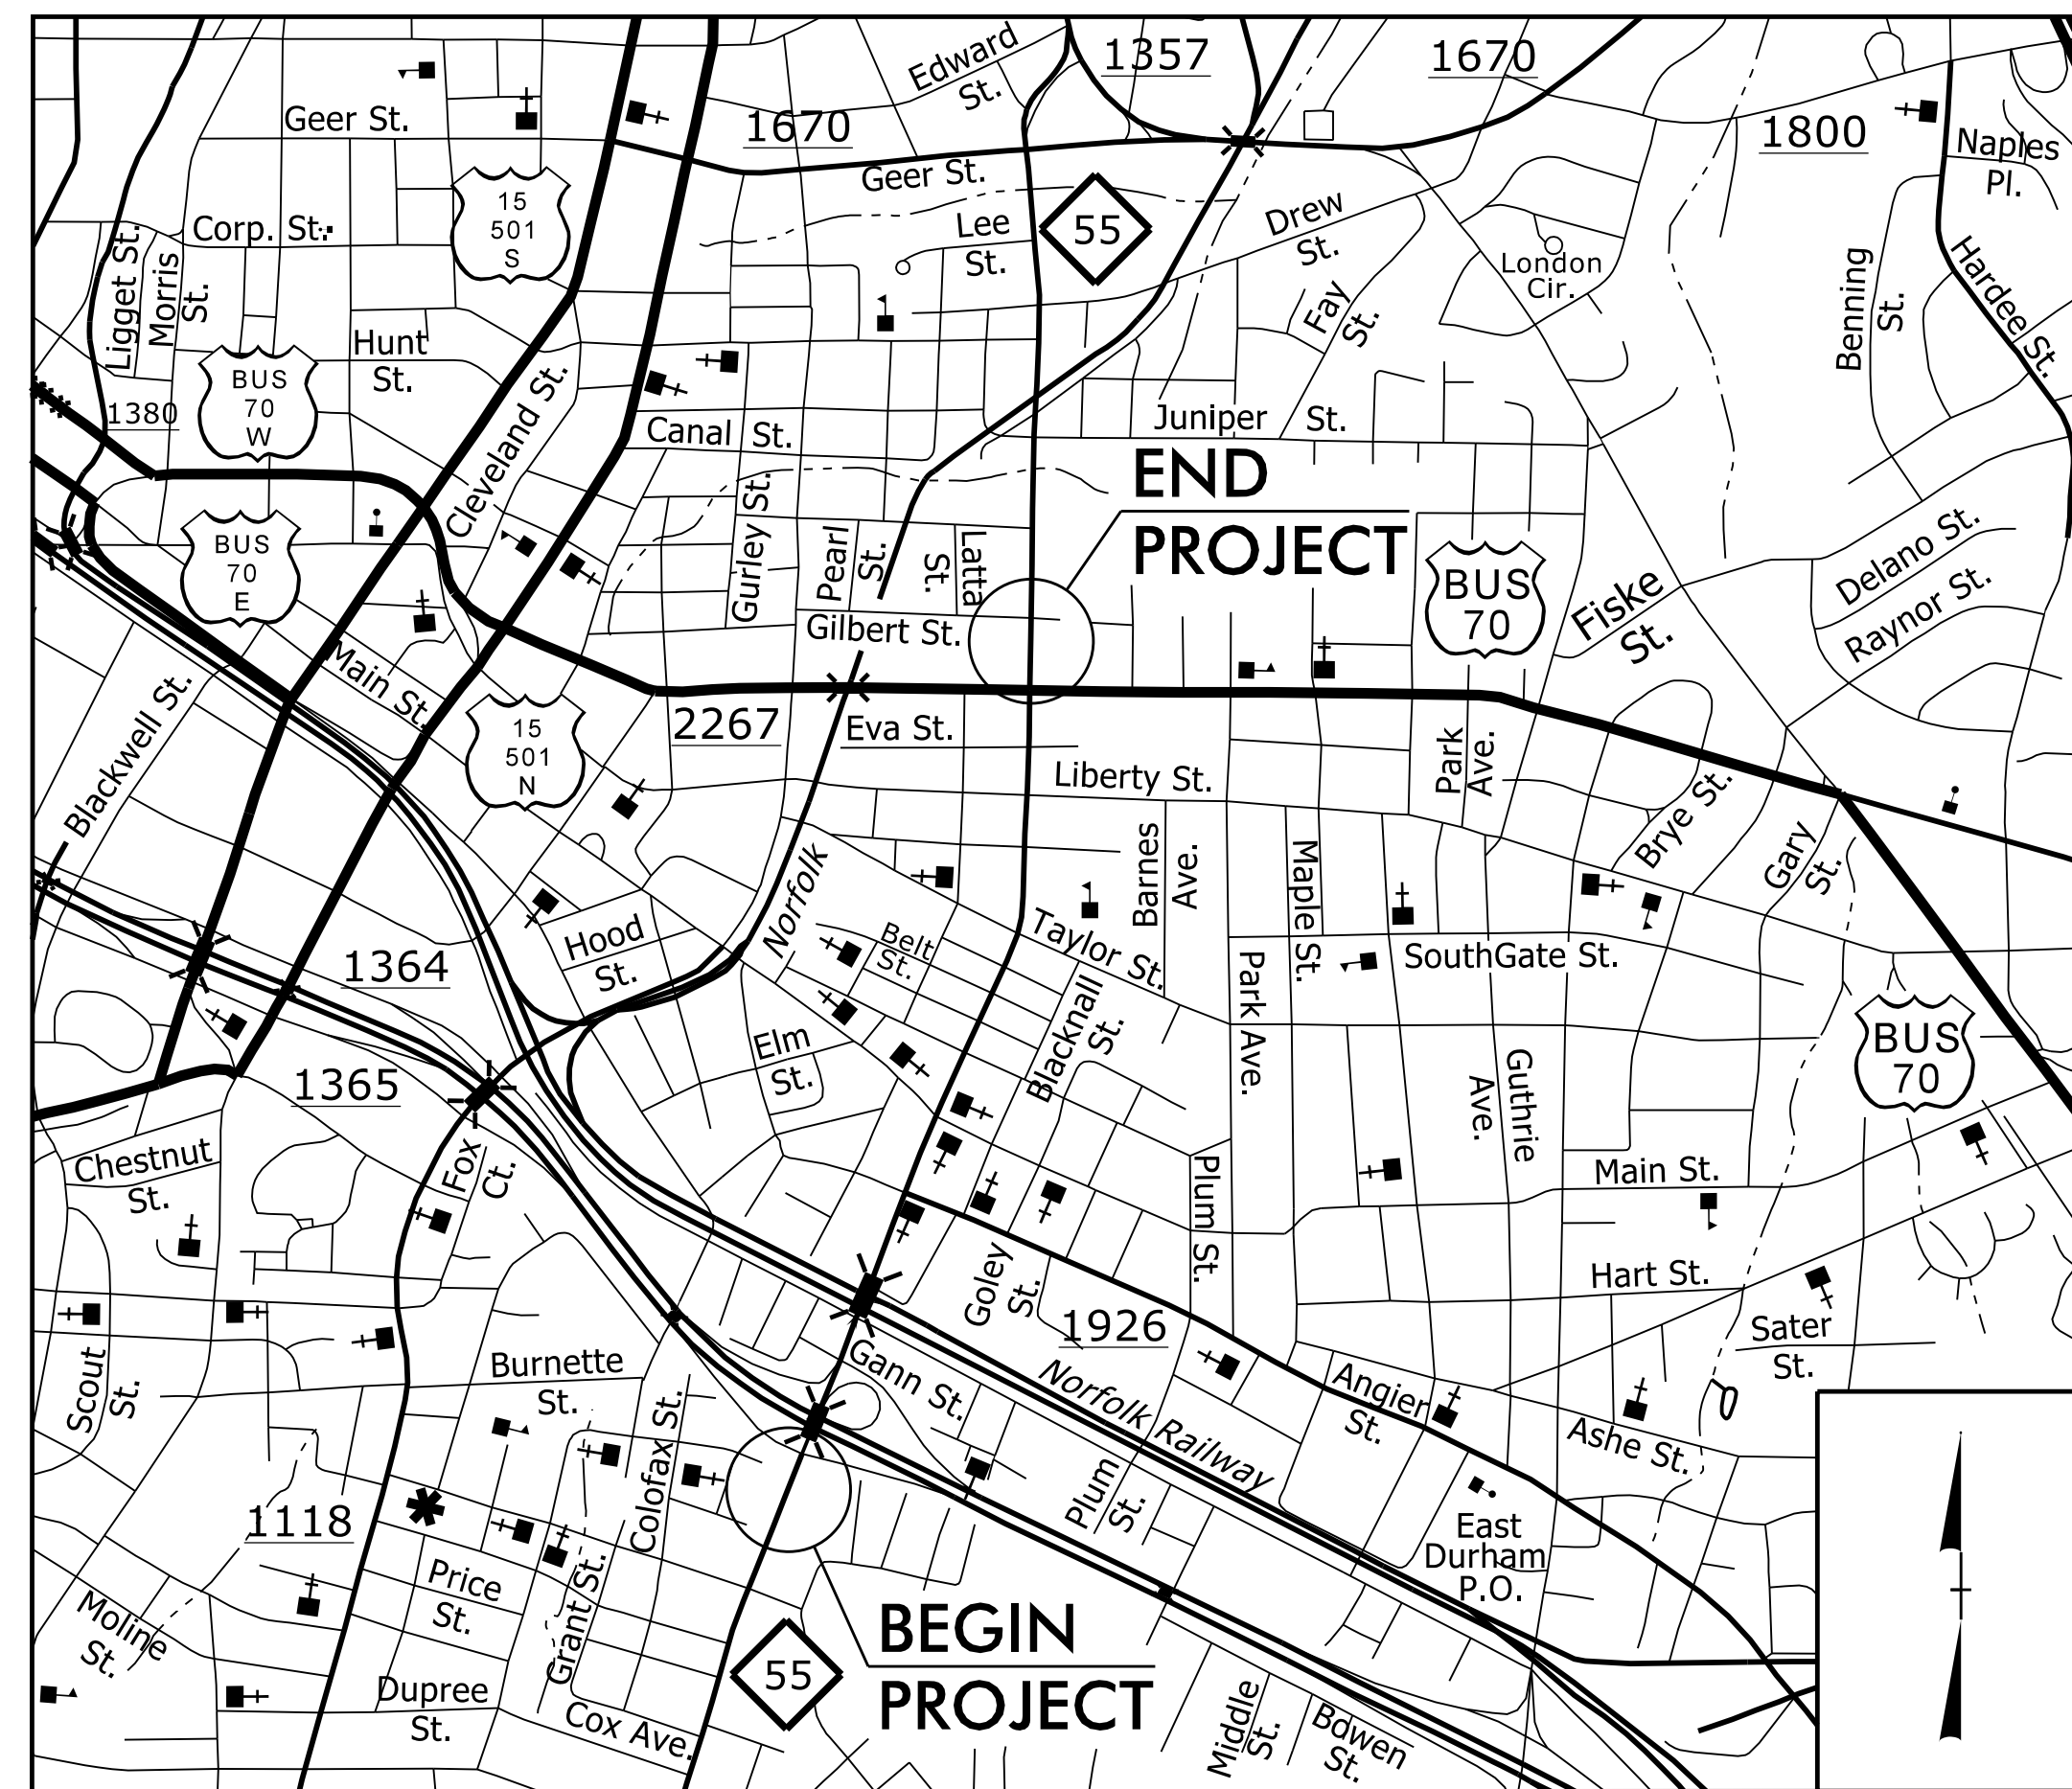


STATE OF NORTH CAROLINA DIVISION OF HIGHWAYS

TRANSPORTATION MANAGEMENT PLAN

DURHAM COUNTY

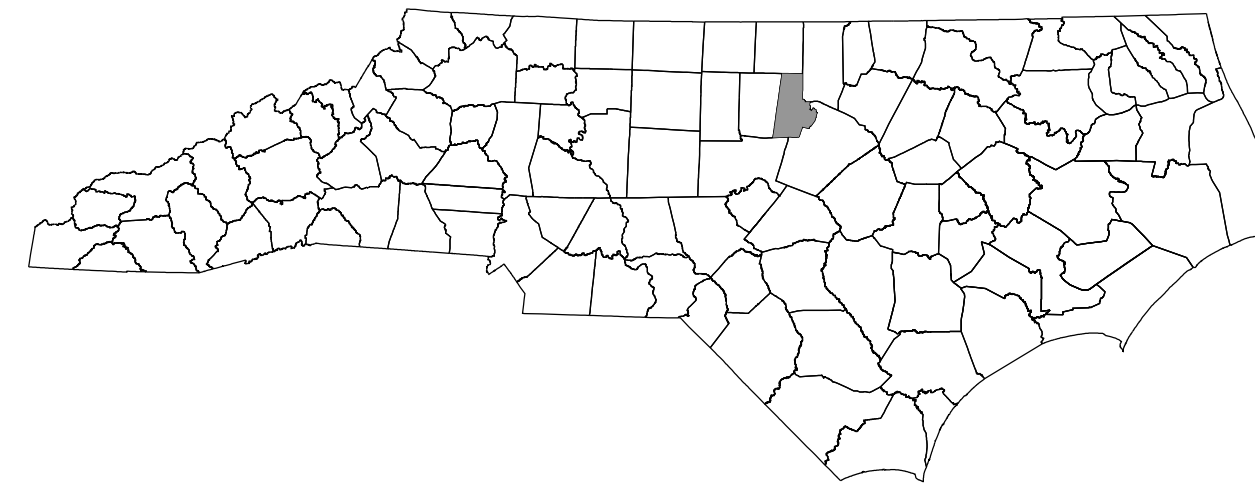

VICINITY MAP
(NOT TO SCALE)

INDEX OF SHEETS	
<u>SHEET NO.</u>	<u>TITLE</u>
TMP-1	TITLE SHEET AND INDEX OF SHEETS
TMP-1A	LIST OF APPLICABLE ROADWAY STANDARD DRAWINGS AND LEGEND
TMP-2 AND TMP-2A	PROJECT NOTES
TMP-2B	TEMPORARY SHORING DATA
TMP-2C	ROAD AND SIDEWALK CLOSURE LEGEND
TMP-2D THRU TMP-2W	DETOUR ROUTES
TMP-2X THRU TMP-2AB	PEDESTRIAN DETOUR
TMP-2AC THRU TMP-2AT	SPECIAL SIGN DESIGNS
TMP-2AU	PCB AT TEMPORARY SHORING LOCATIONS
TMP-2AV	DETOUR ROUTES
TMP-3 THRU TMP-3E	TEMPORARY TRAFFIC CONTROL PHASING
TMP-4 THRU TMP-4C	TYPICAL SECTIONS
TMP-5 THRU TMP-8	TEMPORARY TRAFFIC CONTROL DETAILS: PHASE 1 - STEPS 1 - 10 (INCLUDING TMP-5A: PHASE 1 - STEP 4A)
TMP-9 THRU TMP-12	TEMPORARY TRAFFIC CONTROL DETAILS: PHASE 1 - STEPS 11 - 21
TMP-13	TEMPORARY TRAFFIC CONTROL DETAILS: PHASE 1 - STEP 15
TMP-14	TEMPORARY TRAFFIC CONTROL DETAILS: PHASE 1 - STEP 16
TMP-15 THRU TMP-18	TEMPORARY TRAFFIC CONTROL DETAILS: PHASE 2 - STEPS 1 - 6
TMP-19 THRU TMP-22	TEMPORARY TRAFFIC CONTROL DETAILS: PHASE 2 - STEPS 7 - 11
TMP-23 AND TMP-24	TEMPORARY TRAFFIC CONTROL DETAILS: PHASE 2 - STEP 10
TMP-25 THRU TMP-28	TEMPORARY TRAFFIC CONTROL DETAILS: PHASE 3

PLAN PREPARED BY:




HDR Engineering, Inc. of the Carolinas
3733 National Drive, Suite 207 Raleigh, NC 27612
N.C.B.E.L.S. License Number: F-0116

MICHELLE WARD, P.E. *TRAFFIC CONTROL PROJECT ENGINEER*

R. ERSKINE BROOKS, P.E. *TRAFFIC CONTROL PROJECT DESIGN ENGINEER*

CHRIS HARNDEN *TRAFFIC CONTROL DESIGN ENGINEER*

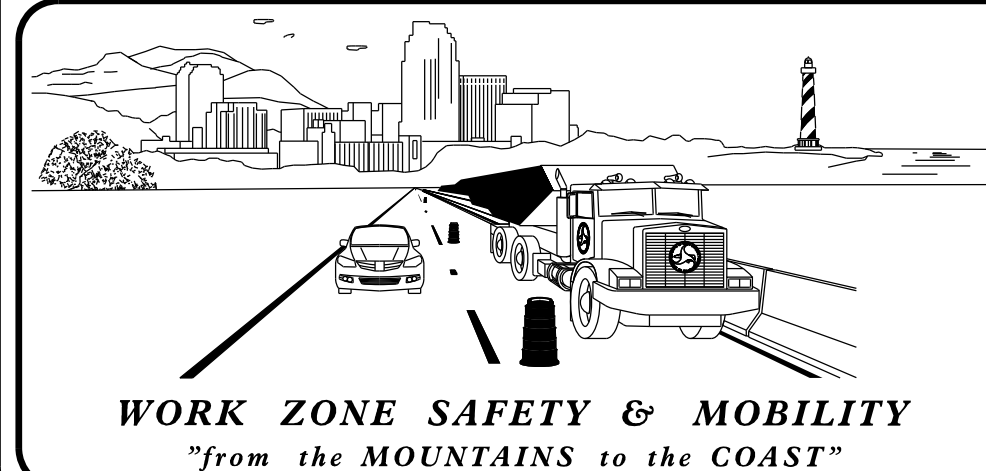


N.C.D.O.T. WORK ZONE TRAFFIC CONTROL
1561 MAIL SERVICE CENTER (MSC) RALEIGH, NC 27699-1561
750 N. GREENFIELD PARKWAY, GARNER, NC 27529 (DELIVERY)
PHONE: (919) 773-2800 FAX: (919) 771-2745

J. S. BOURNE, P.E. *STATE TRAFFIC MANAGEMENT ENGINEER*

DAVID BISSETTE, P.E. *TRAFFIC CONTROL PROJECT ENGINEER*

MIKE STEELMAN *TRAFFIC CONTROL PROJECT DESIGN ENGINEER*

ALLEN HAYES, E.I. *TRAFFIC CONTROL DESIGN ENGINEER*

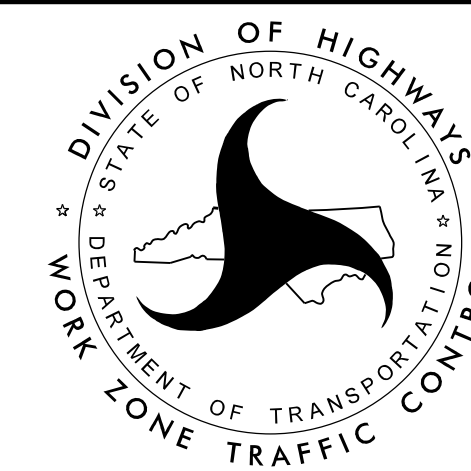

**DOCUMENT NOT CONSIDERED FINAL
UNLESS ALL SIGNATURES COMPLETED**

APPROVED: R. Erskine Brooks
DATE: 5/13/2016

SEAL