


EDI MODEL 2018ECL-NC CONFLICT MONITOR PROGRAMMING DETAIL

(remove jumpers and set switches as shown)

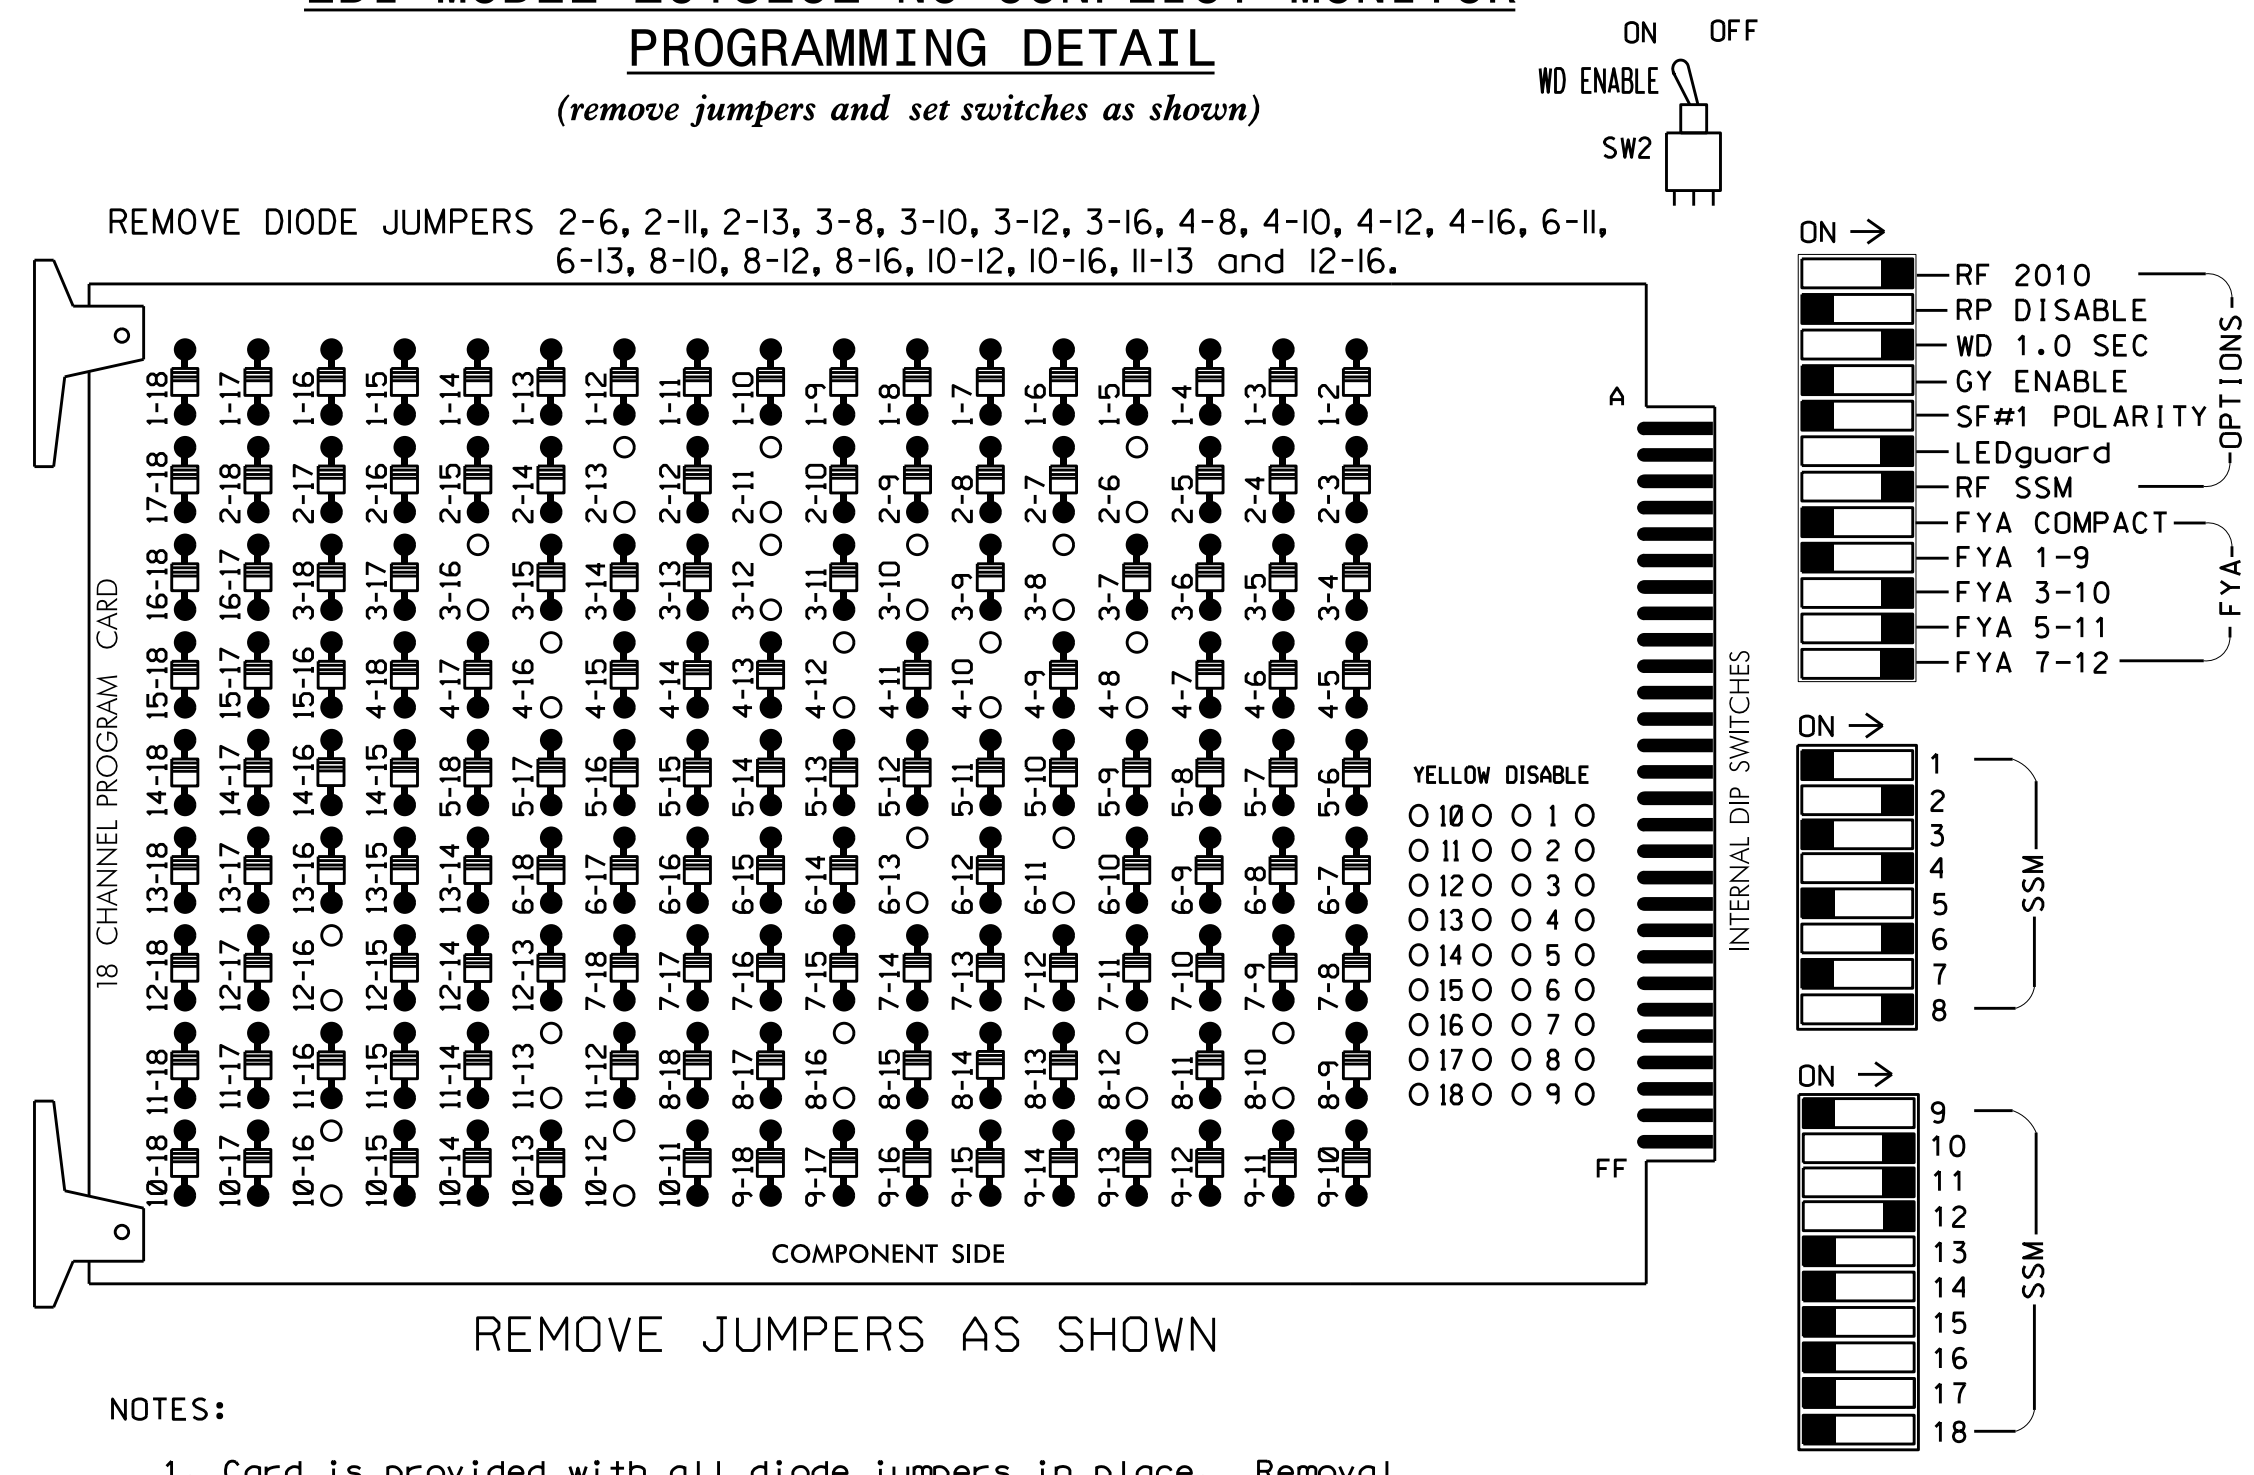

REMOVE DIODE JUMPERS 2-6, 2-11, 2-13, 3-8, 3-10, 3-12, 3-16, 4-8, 4-10, 4-12, 4-16, 6-11, 6-13, 8-10, 8-12, 8-16, 10-12, 10-16, 11-13 and 12-16.

REMOVE JUMPERS AS SHOWN

NOTES:

- Card is provided with all diode jumpers in place. Removal of any jumper allows its channels to run concurrently.
- Ensure jumpers SEL2-SEL5 and SEL9 are present on the monitor board.
- Ensure that Red Enable is active at all times during normal operation.
- Connect serial cable from conflict monitor to comm. port 1 of 2070 controller. Ensure conflict monitor communicates with 2070.

NOTES

- To prevent "flash-conflict" problems, insert red flash program blocks for all unused vehicle load switches in the output file. Verify that signal heads flash in accordance with the signal plans.
- Program controller to Start Up in phases 2 and 6 green.
- Set power-up flash time to 0 seconds within the controller programming. The conflict monitor will govern startup flash. Ensure STARTUP "RED START" is set to 0 seconds.
- Enable Simultaneous Gap-Out feature for all phases.
- Program all timing information into phase banks 1, 2, and 3 unless otherwise noted.
- Set phase bank 3 maximum limit to 250 seconds for phases used.
- Program phases 4 and 8 for Double Entry.
- Ensure start up flash phases are coordinated with flash program block assignments.
- Program Startup Ped Calls for phases 2 and 8.
- Set the Red Revert interval on the controller to 1 second.
- This cabinet and controller are part of the Durham Signal System.

EQUIPMENT INFORMATION

CONTROLLER.....2070E
 CABINET.....332 W/ AUX
 SOFTWARE.....McCain 2033
 CABINET MOUNT.....BASE
 OUTPUT FILE POSITIONS...18 WITH AUX FILE
 LOAD SWITCHES USED.....S2,S3,S4,S5,S8,S11,S12,
 AUX S2,AUX S4,AUX S5
 PHASES USED.....2,3,4,6,8,2 PED,8 PED
 OVERLAP 1.....NOT USED
 OVERLAP 2.....*
 OVERLAP 3.....6
 OVERLAP 4.....8

* See FYA PPLT Programming Detail on Sheet 2.

SIGNAL HEAD HOOK-UP CHART

LOAD SWITCH NO.	S1	S2	S3	S4	S5	S6	S7	S8	S9	S10	S11	S12	AUX S1	AUX S2	AUX S3	AUX S4	AUX S5	AUX S6
CMU CHANNEL NO.	1	2	13	3	4	14	5	6	15	7	8	16	9	10	17	11	12	18
PHASE	1	2	2 PED	3	4	4 PED	5	6	6 PED	7	8	8 PED	OL1	OL2	SPARE	OL3	OL4	SPARE
SIGNAL HEAD NO.	NU	22,23	P21, P22	31	42,43	NU	NU	62,63	NU	NU	81,82	P81, P82	NU	31	NU	21	41	NU
RED		128			101			134			107							
YELLOW		129		*	102			135			108							
GREEN		130			103			136			109							
RED ARROW														A124		A114	A101	
YELLOW ARROW														A125		A115	A102	
FLASHING YELLOW ARROW														A126		A116	A103	
GREEN ARROW					118													
Hand				113									110					
Walking				115									112					


NU = Not Used

* Denotes install load resistor. See load resistor installation detail this sheet.

* See pictorial of head wiring in detail below.

INPUT FILE POSITION LAYOUT

(front view)

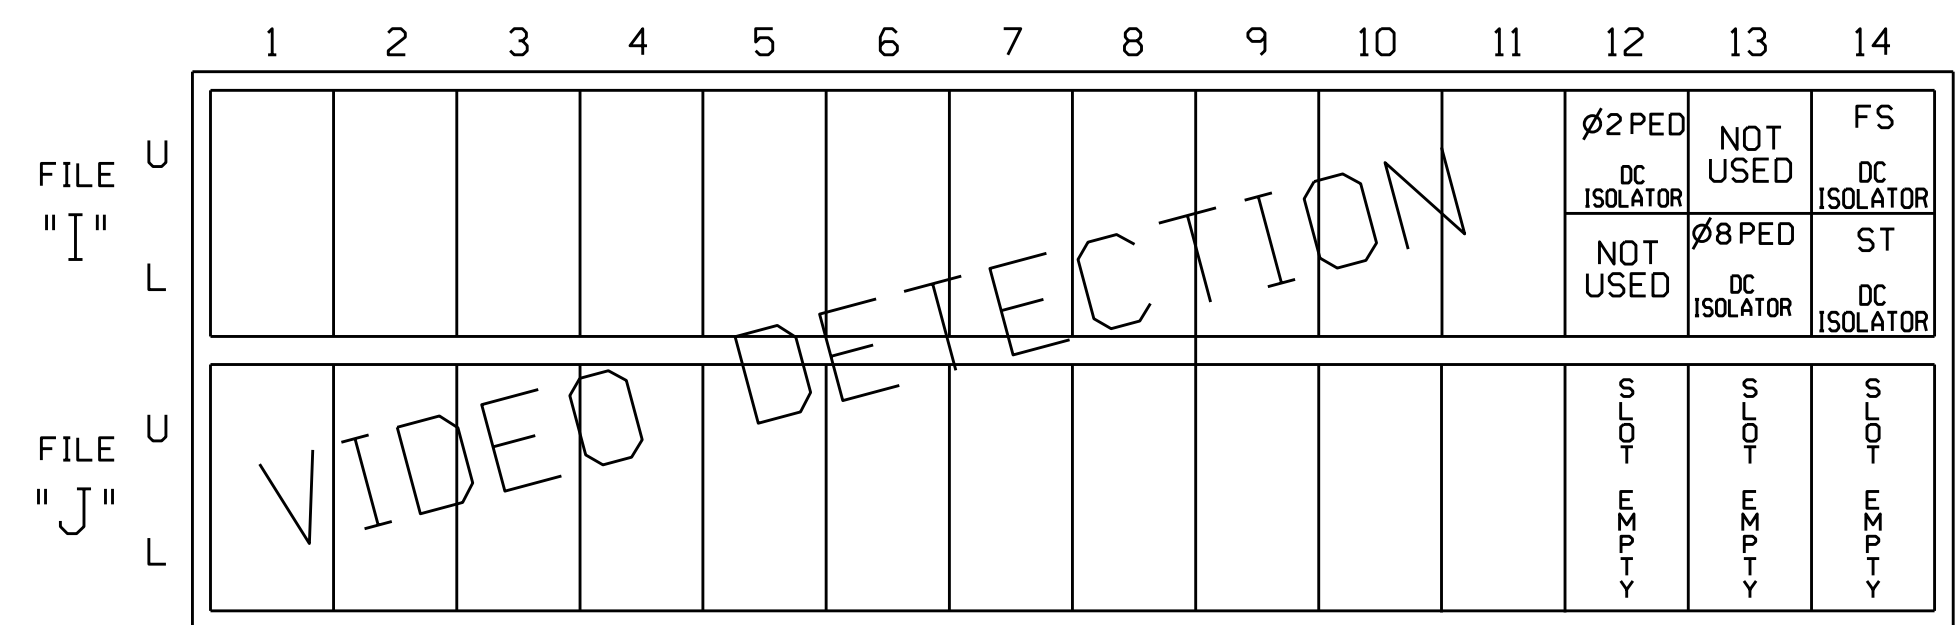

EX. : 1A, 2A, ETC. = LOOP NO.'S

FS = FLASH SENSE
 ST = STOP TIME

INPUT FILE CONNECTION & PROGRAMMING CHART

LOOP NO.	LOOP TERMINAL	INPUT FILE POS.	DETECTOR NO.	PIN NO.	ATTRIBUTES	NEMA PHASE
PED PUSH BUTTONS						
P21,P22	TB8-4,6	I12U	25	67	2	2 PED
P81,P82	TB8-8,9	I13L	28	70	2	8 PED

INPUT FILE POSITION LEGEND: J2L




DETECTOR ATTRIBUTES LEGEND:

- 1-FULL TIME DELAY
- 2-PED CALL
- 3-RESERVED
- 4-COUNTING
- 5-EXTENSION
- 6-TYPE 3
- 7-CALLING
- 8-ALTERNATE

4 SECTION FYA PPLT SIGNAL WIRING DETAIL


(wire signal heads as shown)

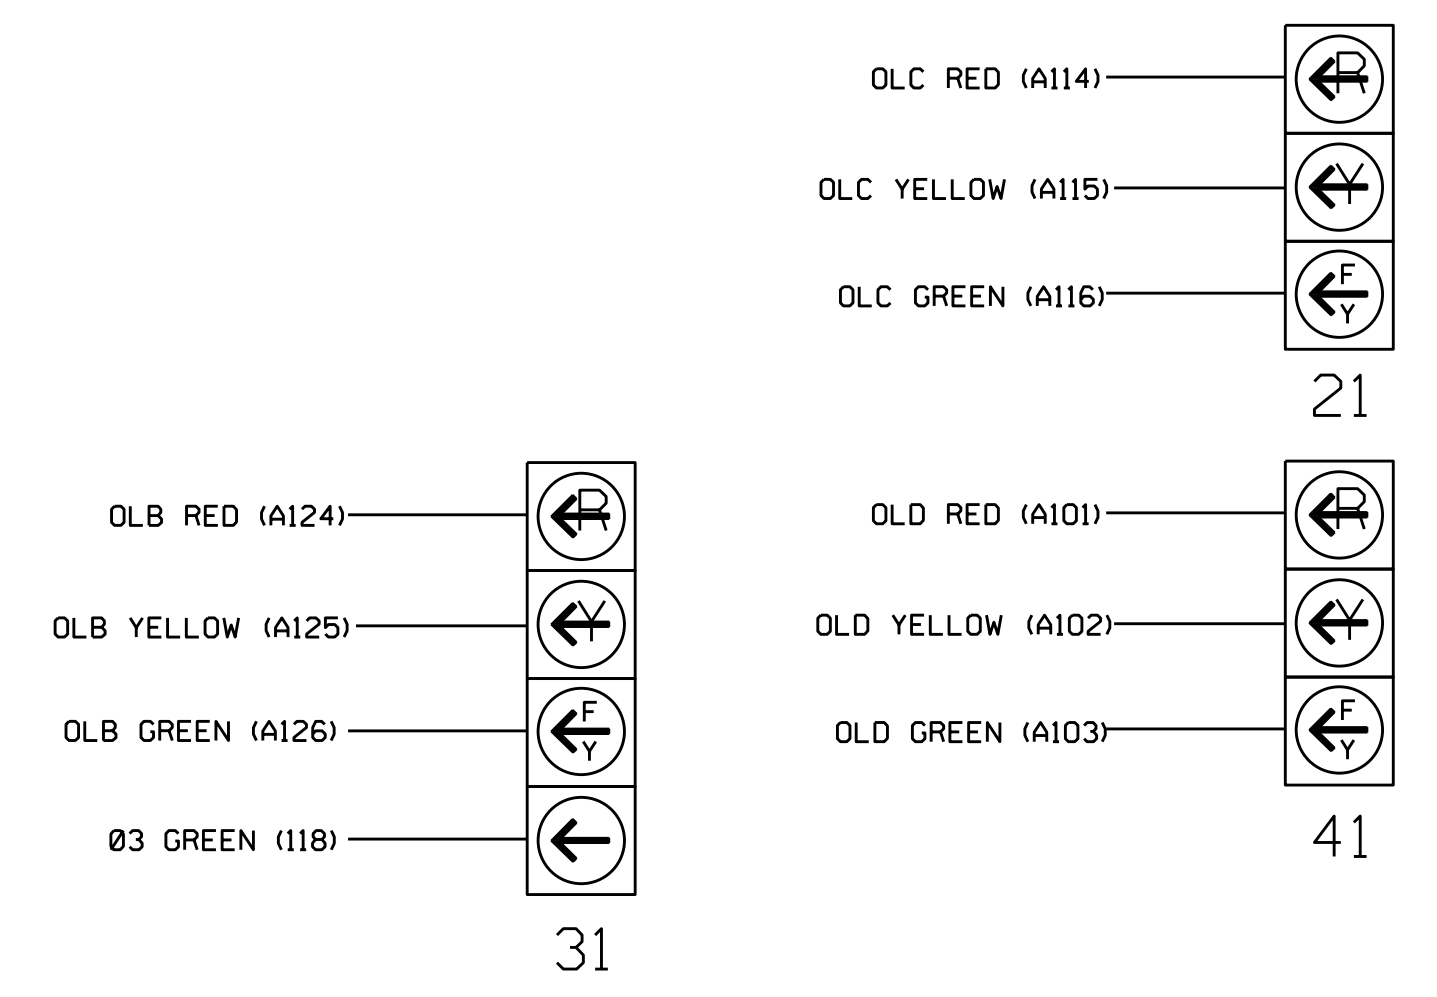

THIS ELECTRICAL DETAIL IS FOR THE SIGNAL DESIGN: 05-1027T5 and 05-1027T7
 DESIGNED: September 2014
 SEALED: 4-02-15
 REVISED: N/A

LOAD RESISTOR INSTALLATION DETAIL

(install resistors as shown below)

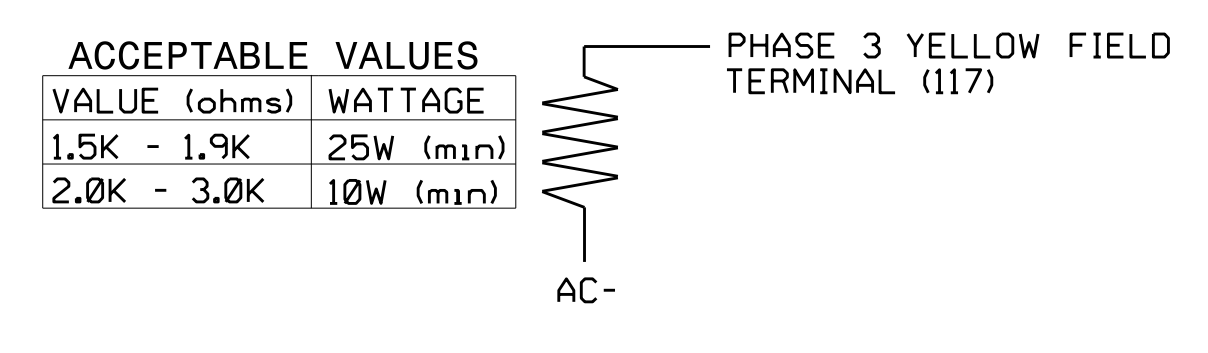

SPECIAL DETECTOR NOTE

Install a video detection system for vehicle detection. Perform installation according to manufacturer's directions and NCDOT engineer-approved mounting locations to accomplish the detection schemes shown on the Signal Design Plans.

Electrical Detail - Sheet 1 of 2

ELECTRICAL AND PROGRAMMING DETAILS FOR: Prepared in the Offices of: 750 N. Greenfield Pkwy, Garner, NC 27529	NC 55 (North Alston Avenue) at US 70 - NC 98 (Holloway Street)		SEAL John T. Rowe, Jr. 4/2/2015
	Division 5 PLAN DATE: November 2014 PREPARED BY: James Peterson	Durham County REVIEWED BY: JTR REVIEWED BY:	

01-10-2015 1:45 PM
 S:\IT\SS\1175 - Signal\work\pplts\g_Mar\eter_son\051027...smc.ele_20150106.dgn
 J.peterson