



6/23/16

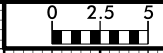

PROJ. REFERENCE NO. U-3308

SHEET NO. X-43

75 70 65 60 55 50 45 40 35 30 25 20 15 10 5 0 5 10 15 20 25 30 35 40 45 50 55 60 65 70 75

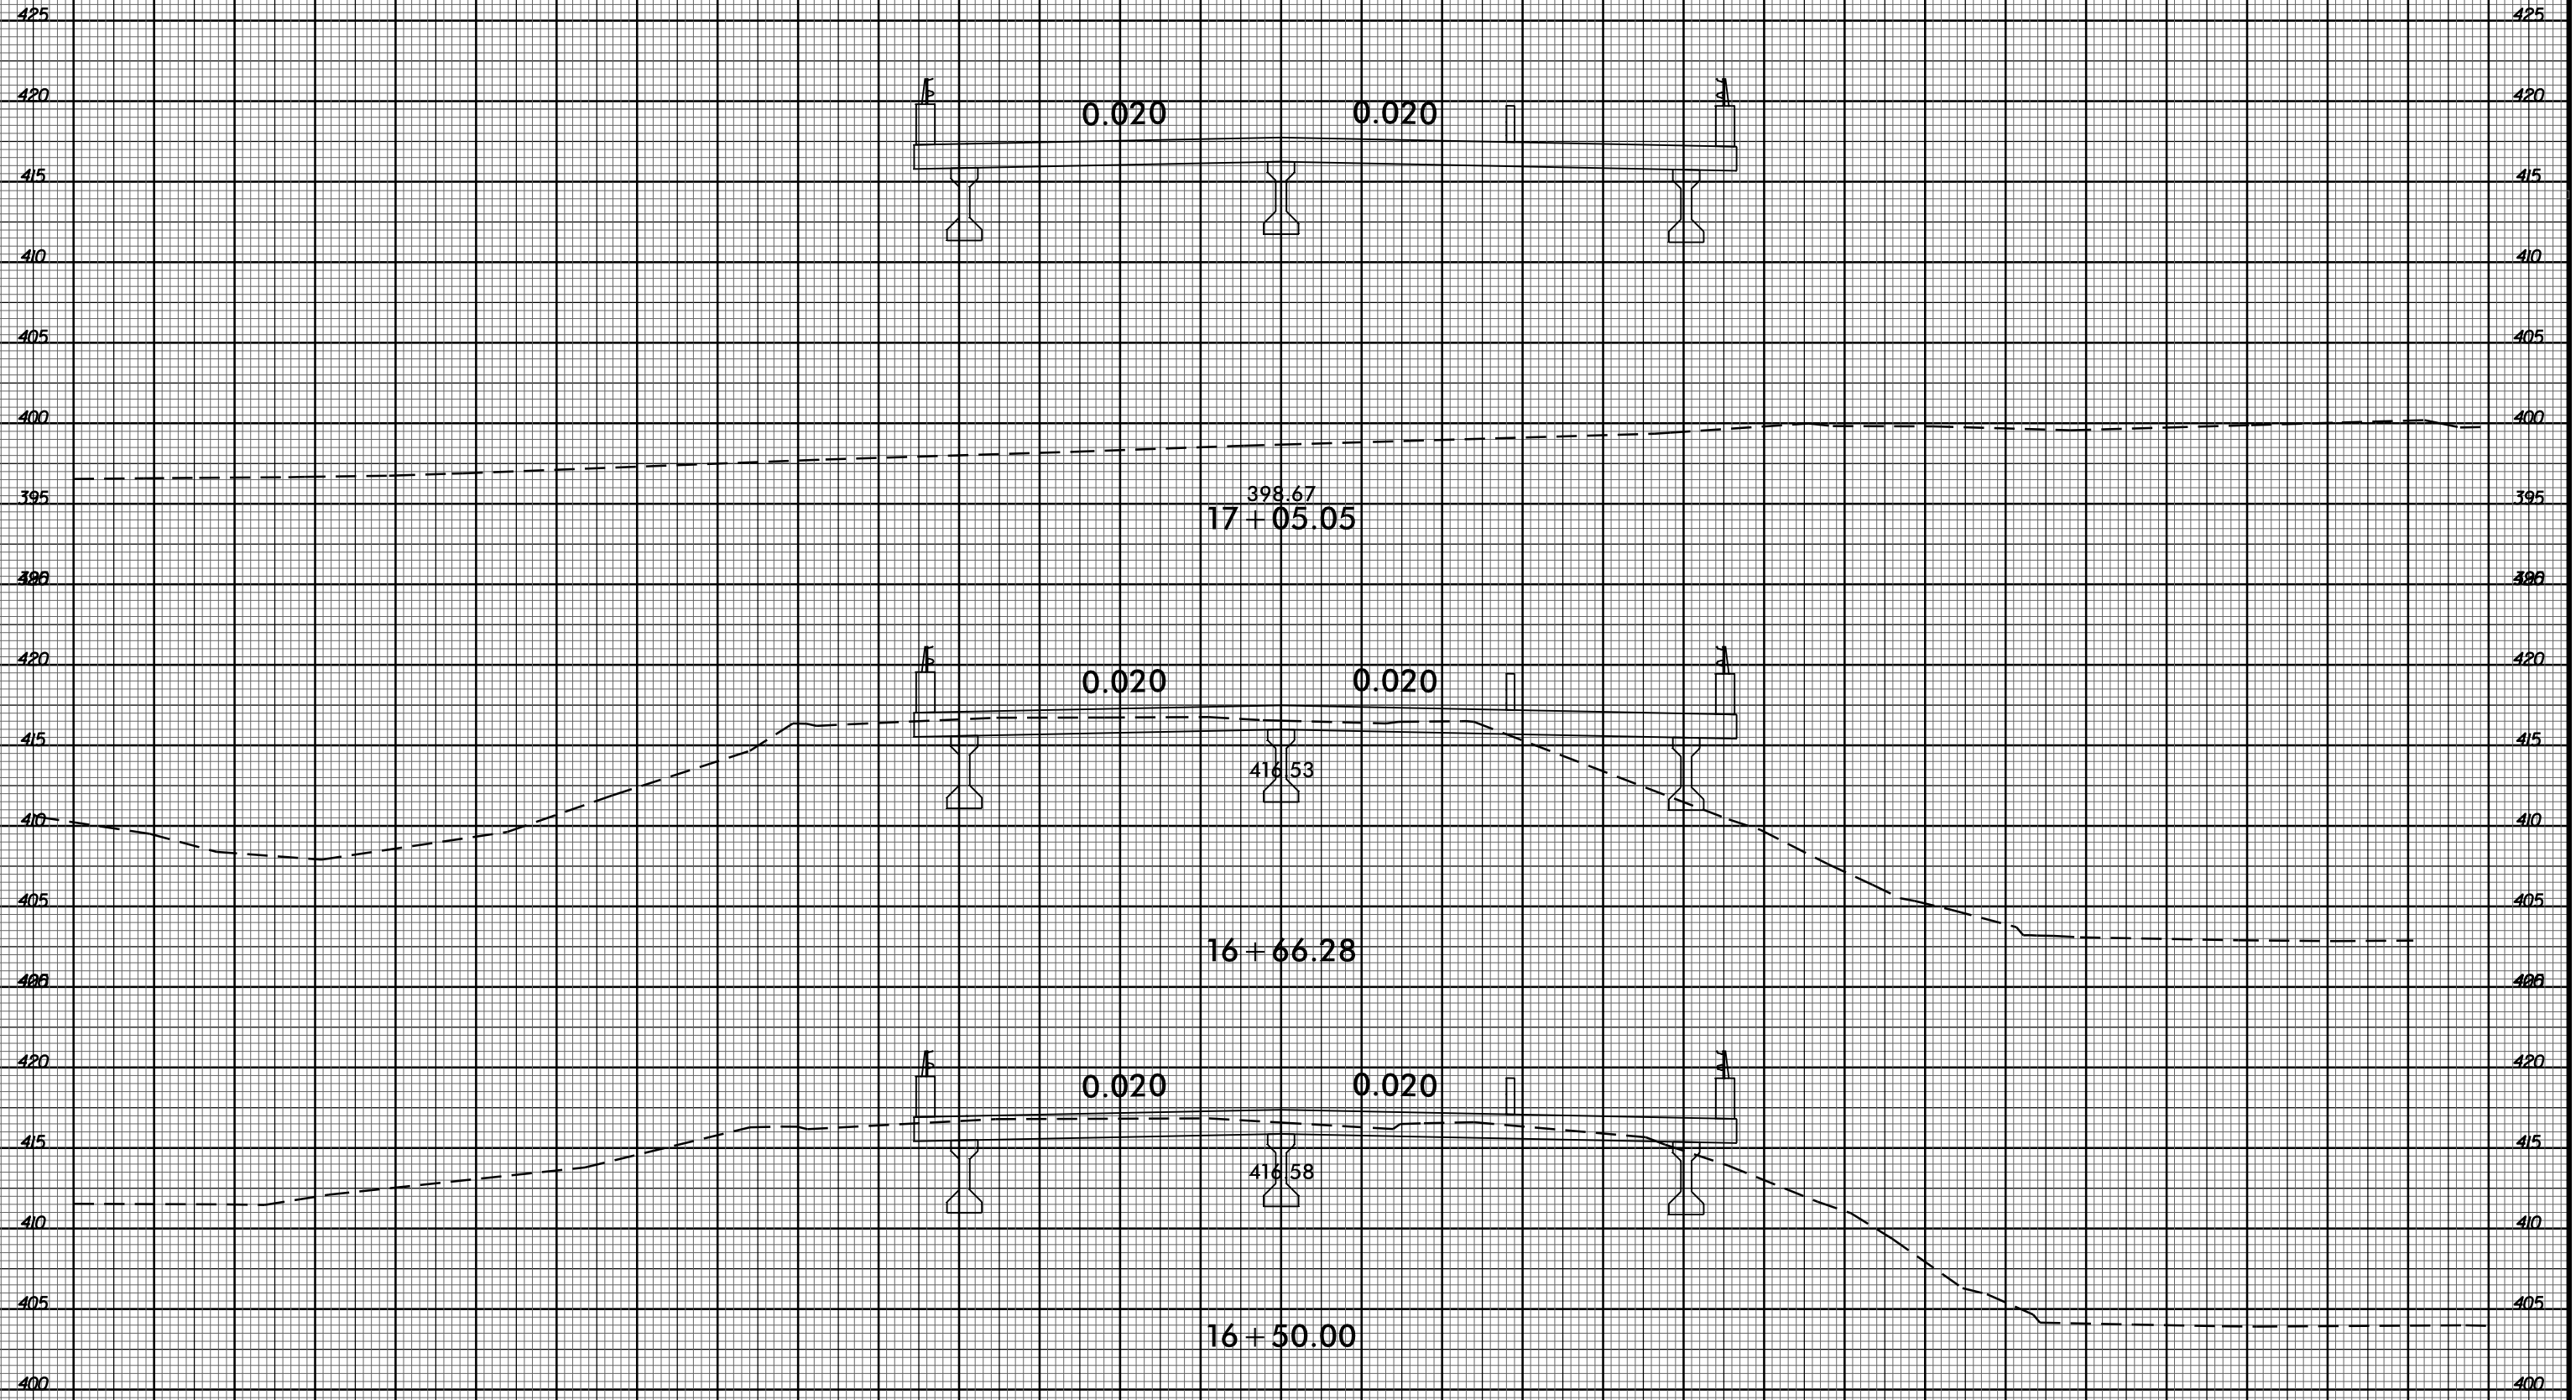

I2-1AN-2018 09:28  
R:\PROJECTS\150 U-3308-r.dwg - xpl - u.dgn  
\$\$\$\$\$USERNAME\$\$\$\$

75 70 65 60 55 50 45 40 35 30 25 20 15 10 5 0 5 10 15 20 25 30 35 40 45 50 55 60 65 70 75

-Y-