


B:\23\99  
15-MAY-2016 15:02  
R:\Roadwork\SC\U3308\_r.dwg\_xpl\_y8.dgn  
\$\$\$\$\$USERNAME\$\$\$\$

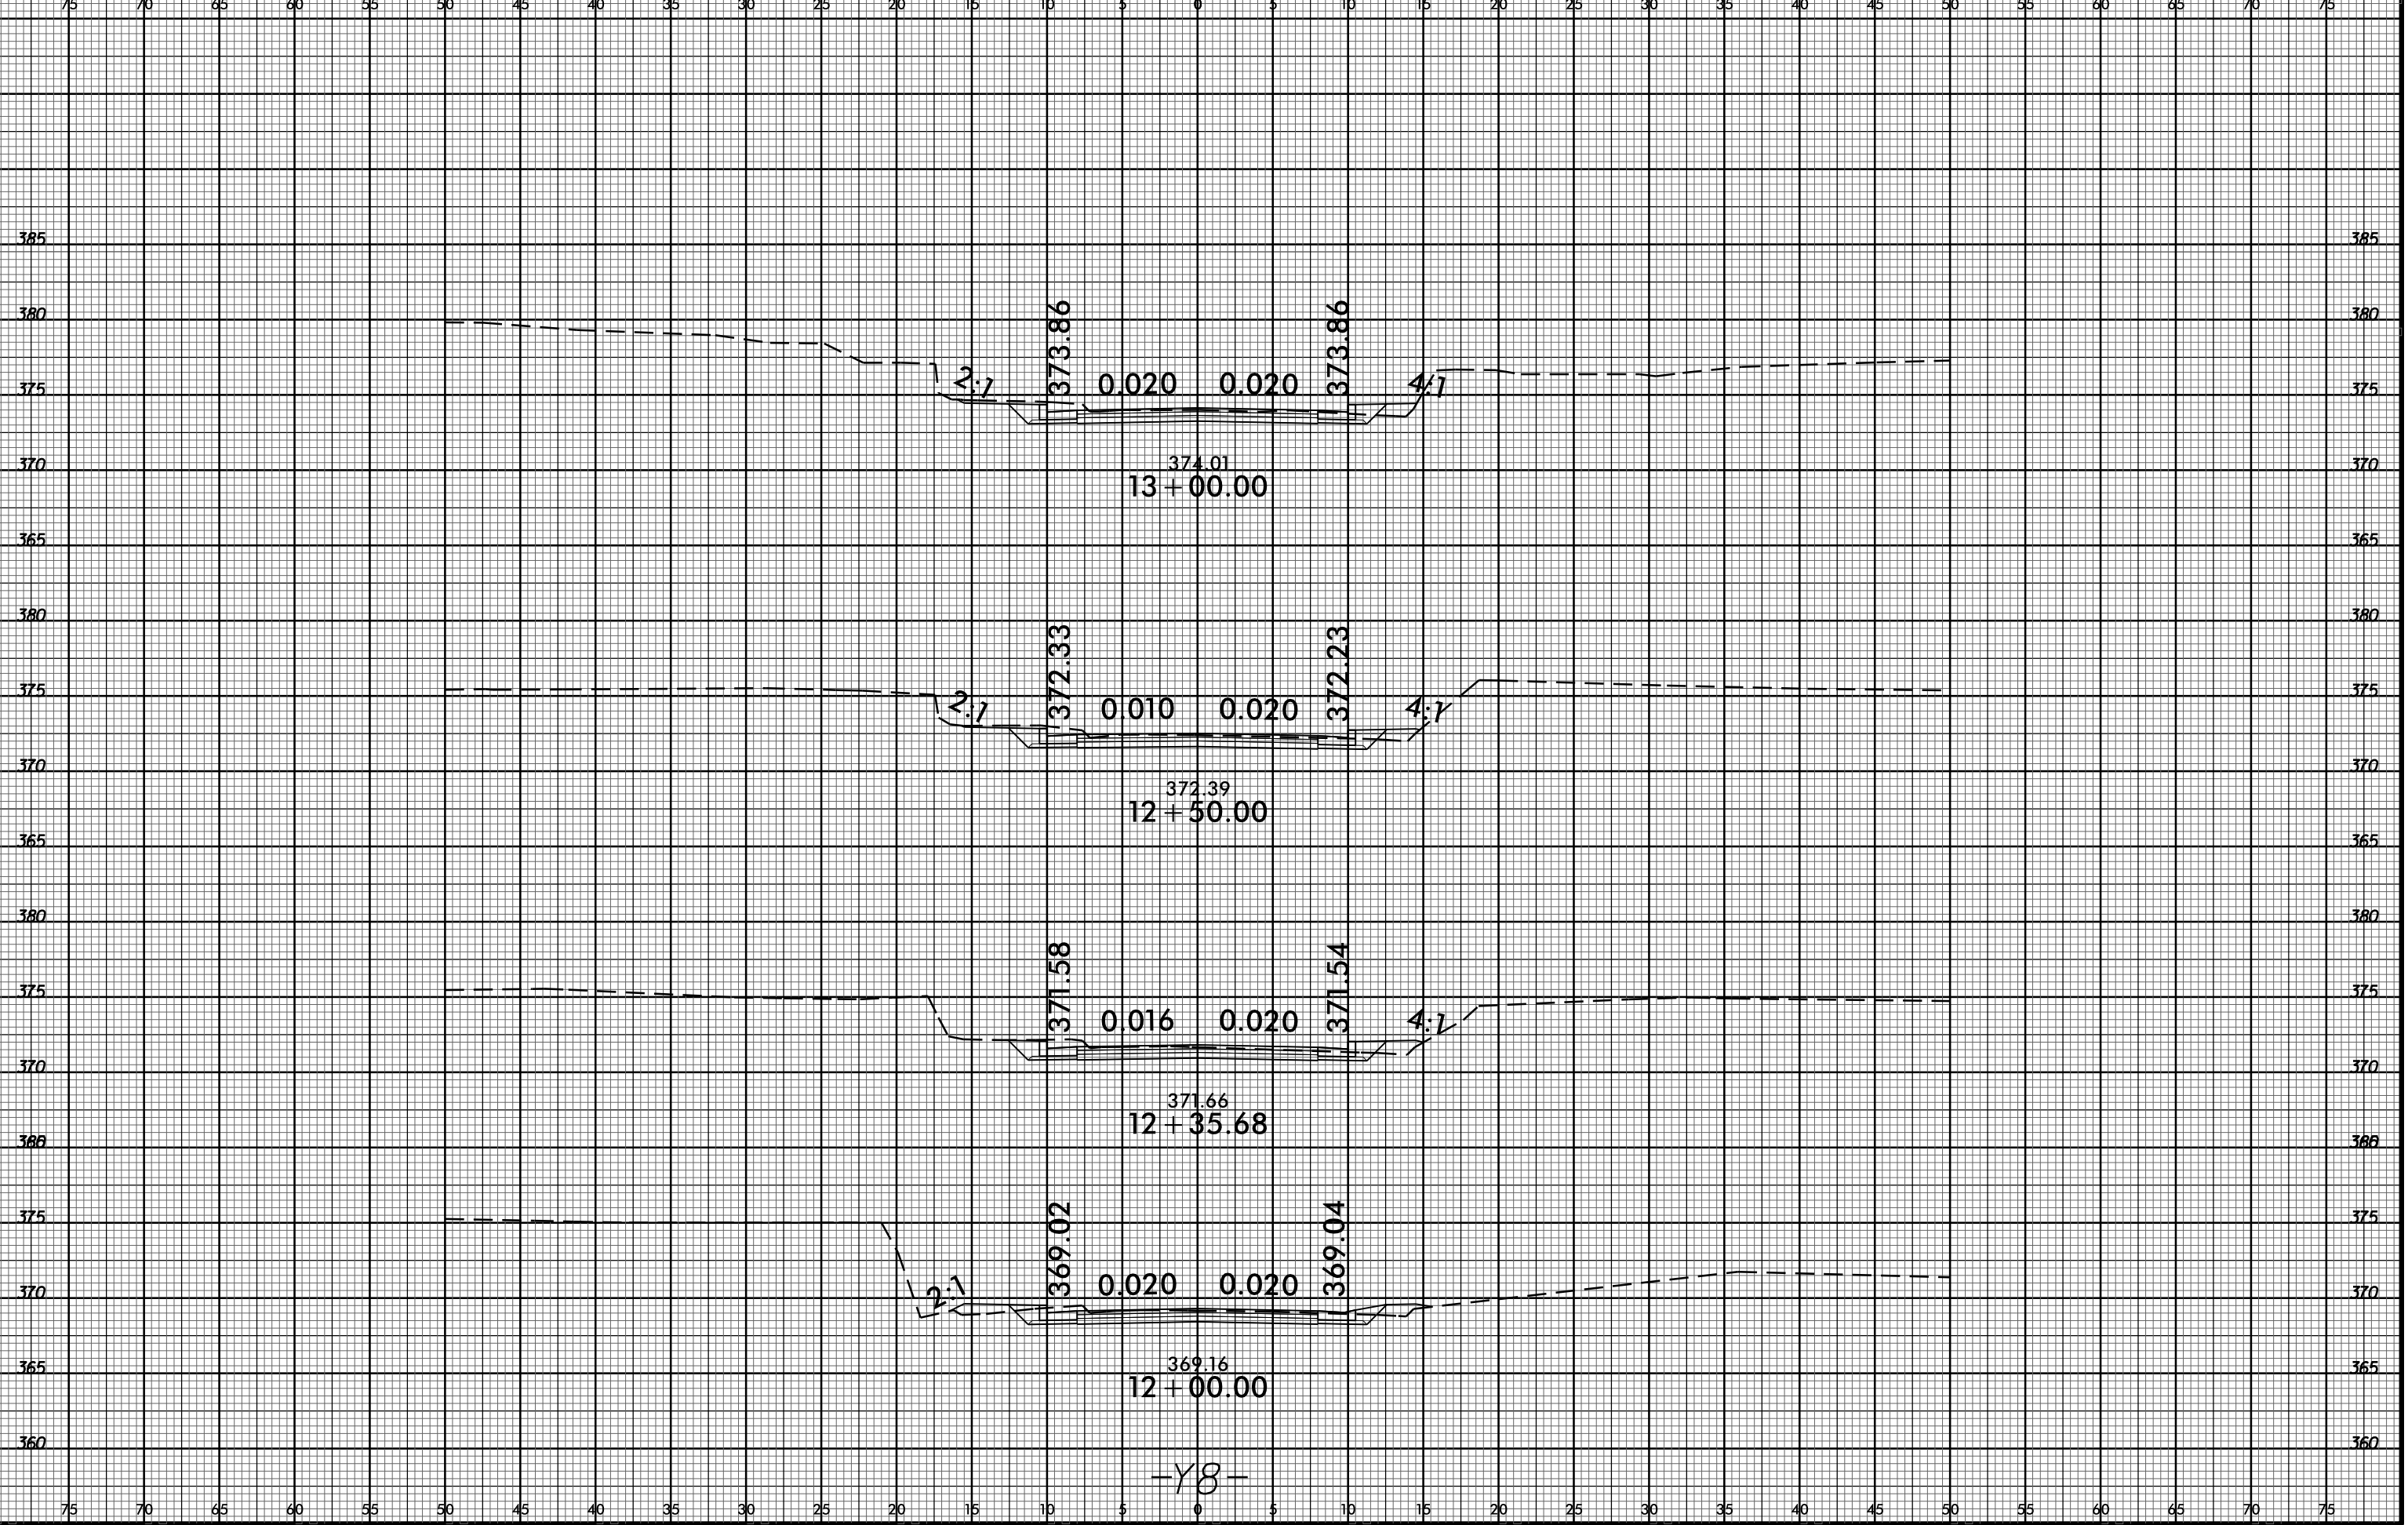

-Y8-