


B:\23\99
15-MAY-2016 15:03
R:\Roadway\350\33008_r.dwg - pl - y20.dgn
\$\$\$\$\$USER\$NAME\$\$\$\$

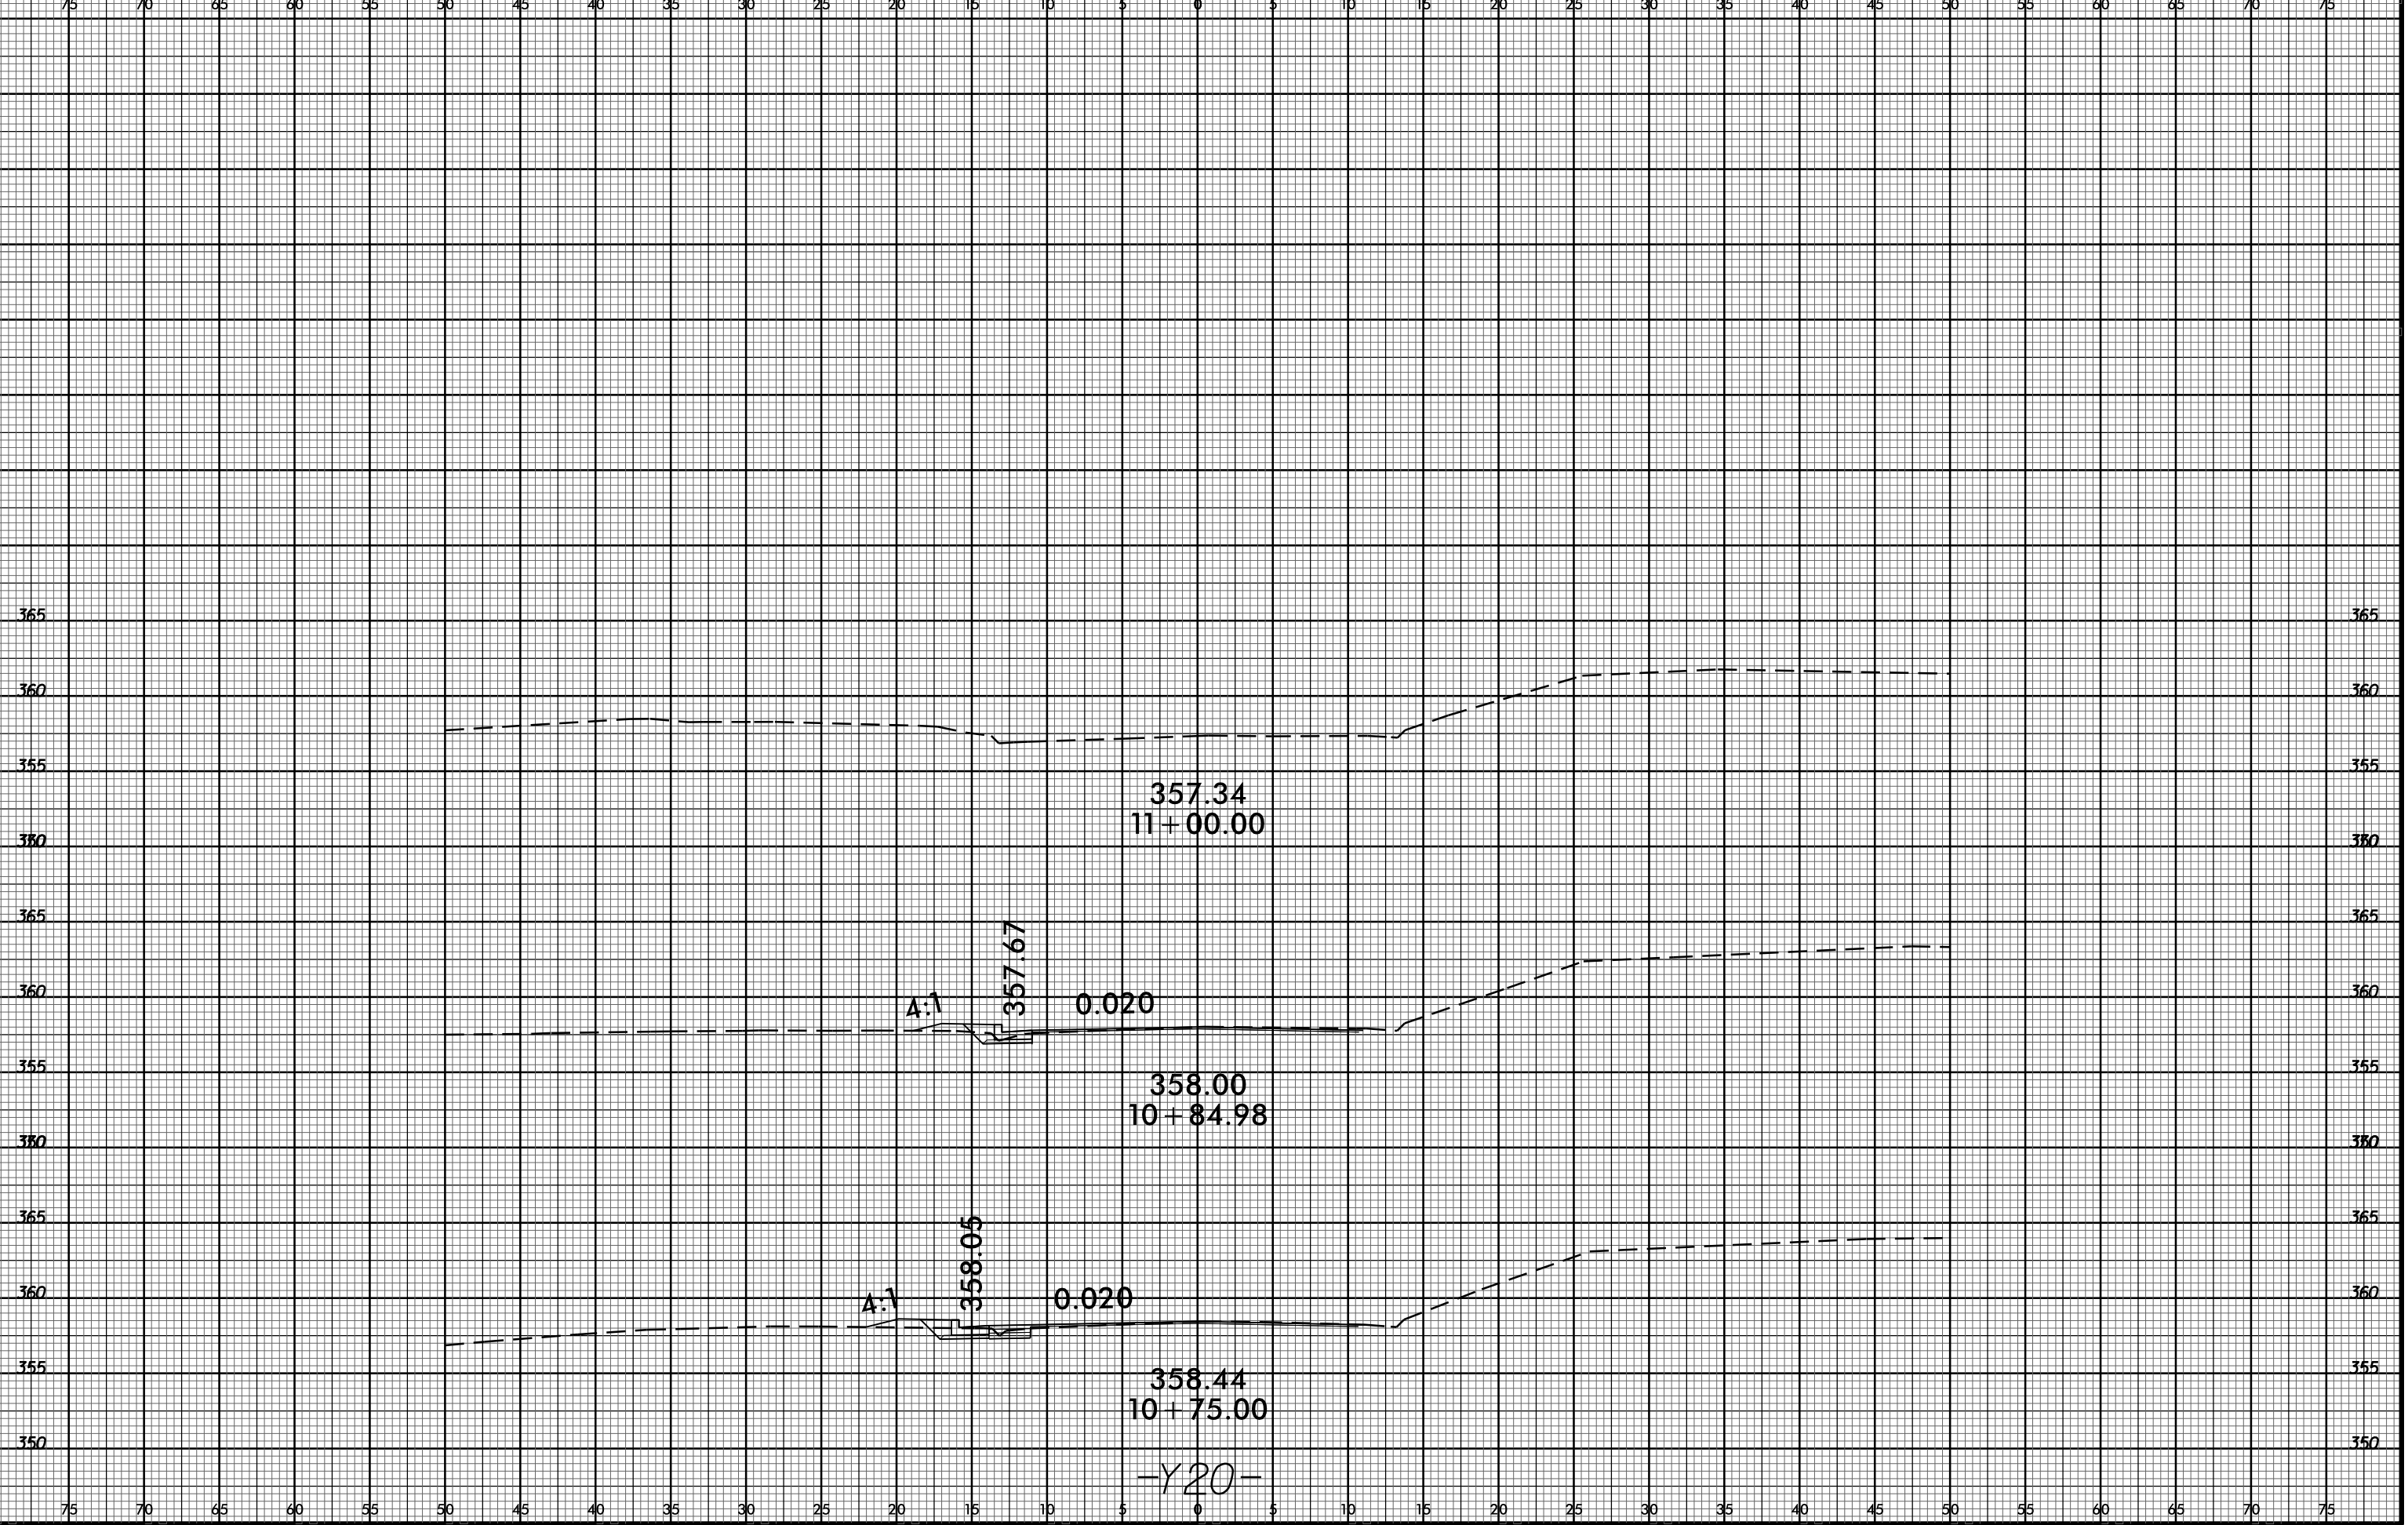

357.34
11+00.00

4:1

357.67

0.020

358.00
10+84.98

4:1

358.05

0.020

358.44
10+75.00

-Y20-