


B:\23\399
 15-MAY-2016 15:03
 R:\Roadway\SSC\U3308_r.dwg - p1 - y21.dgn
 \$\$\$USERNAME\$\$\$

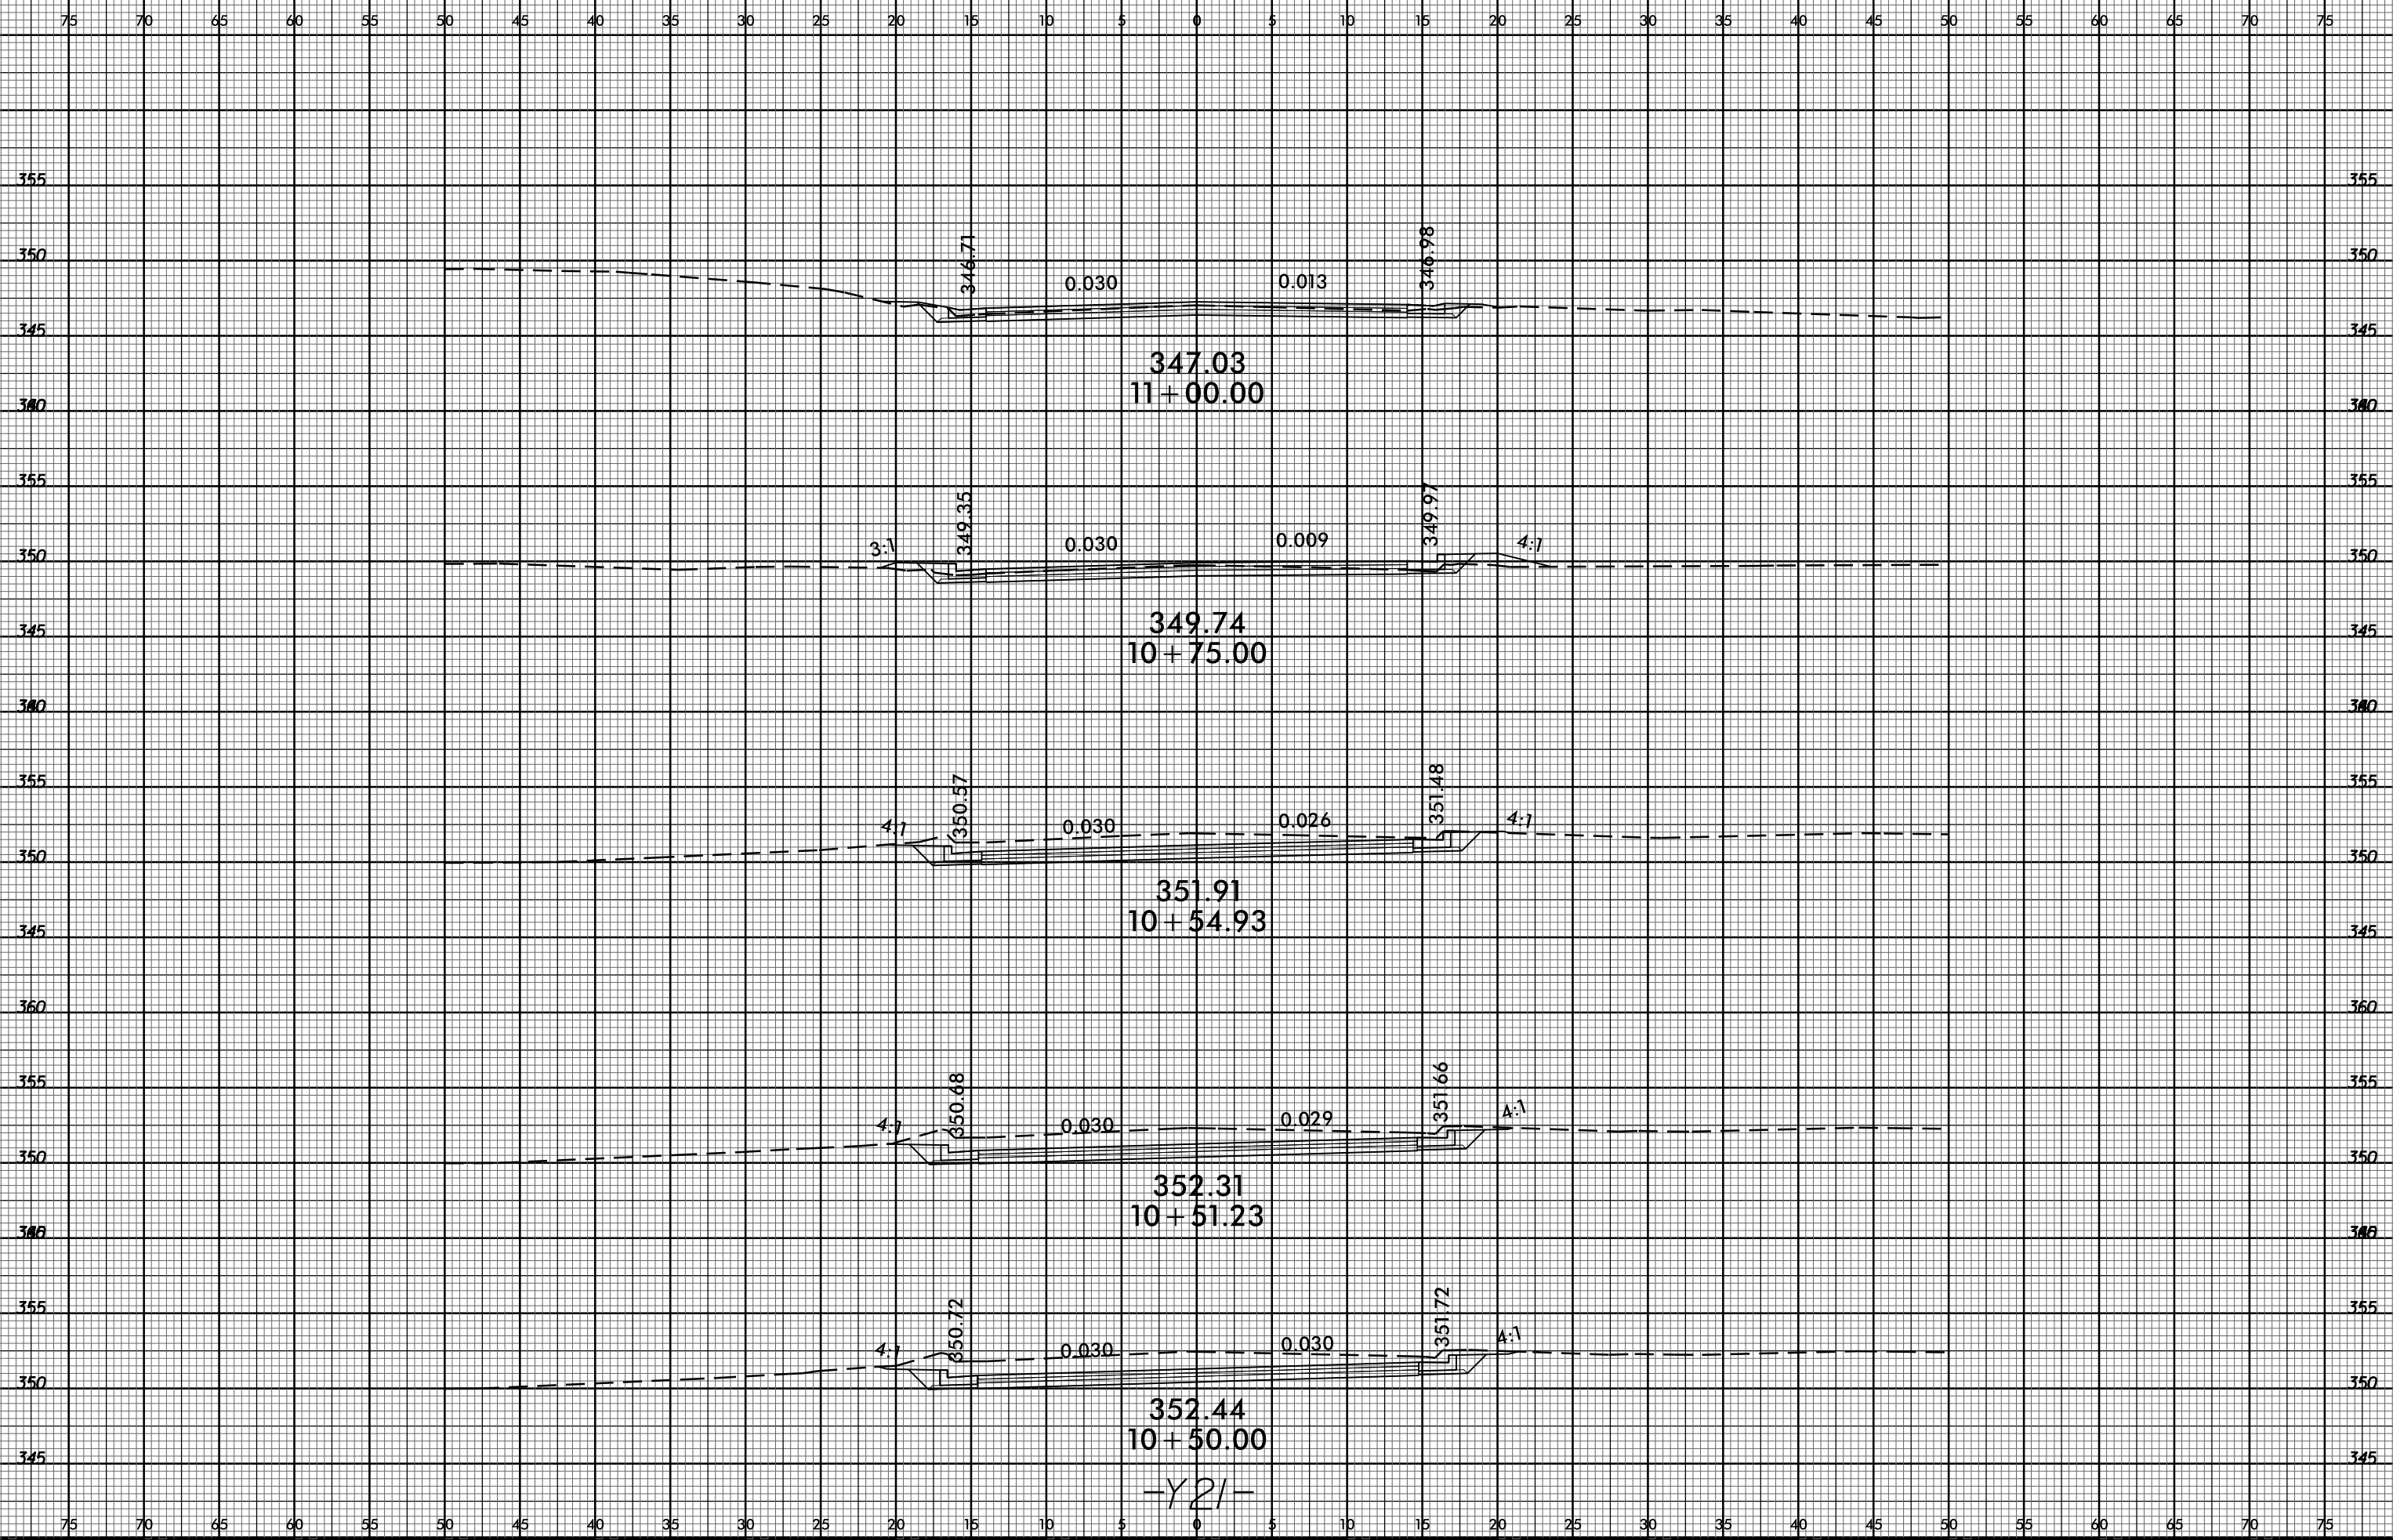

-Y21-