




i:\PROJ\2513251\ustation\struct\Final\403_032_U3308_SML_P12302.dgn 3/30/2015 4:02:11 PM daveyac

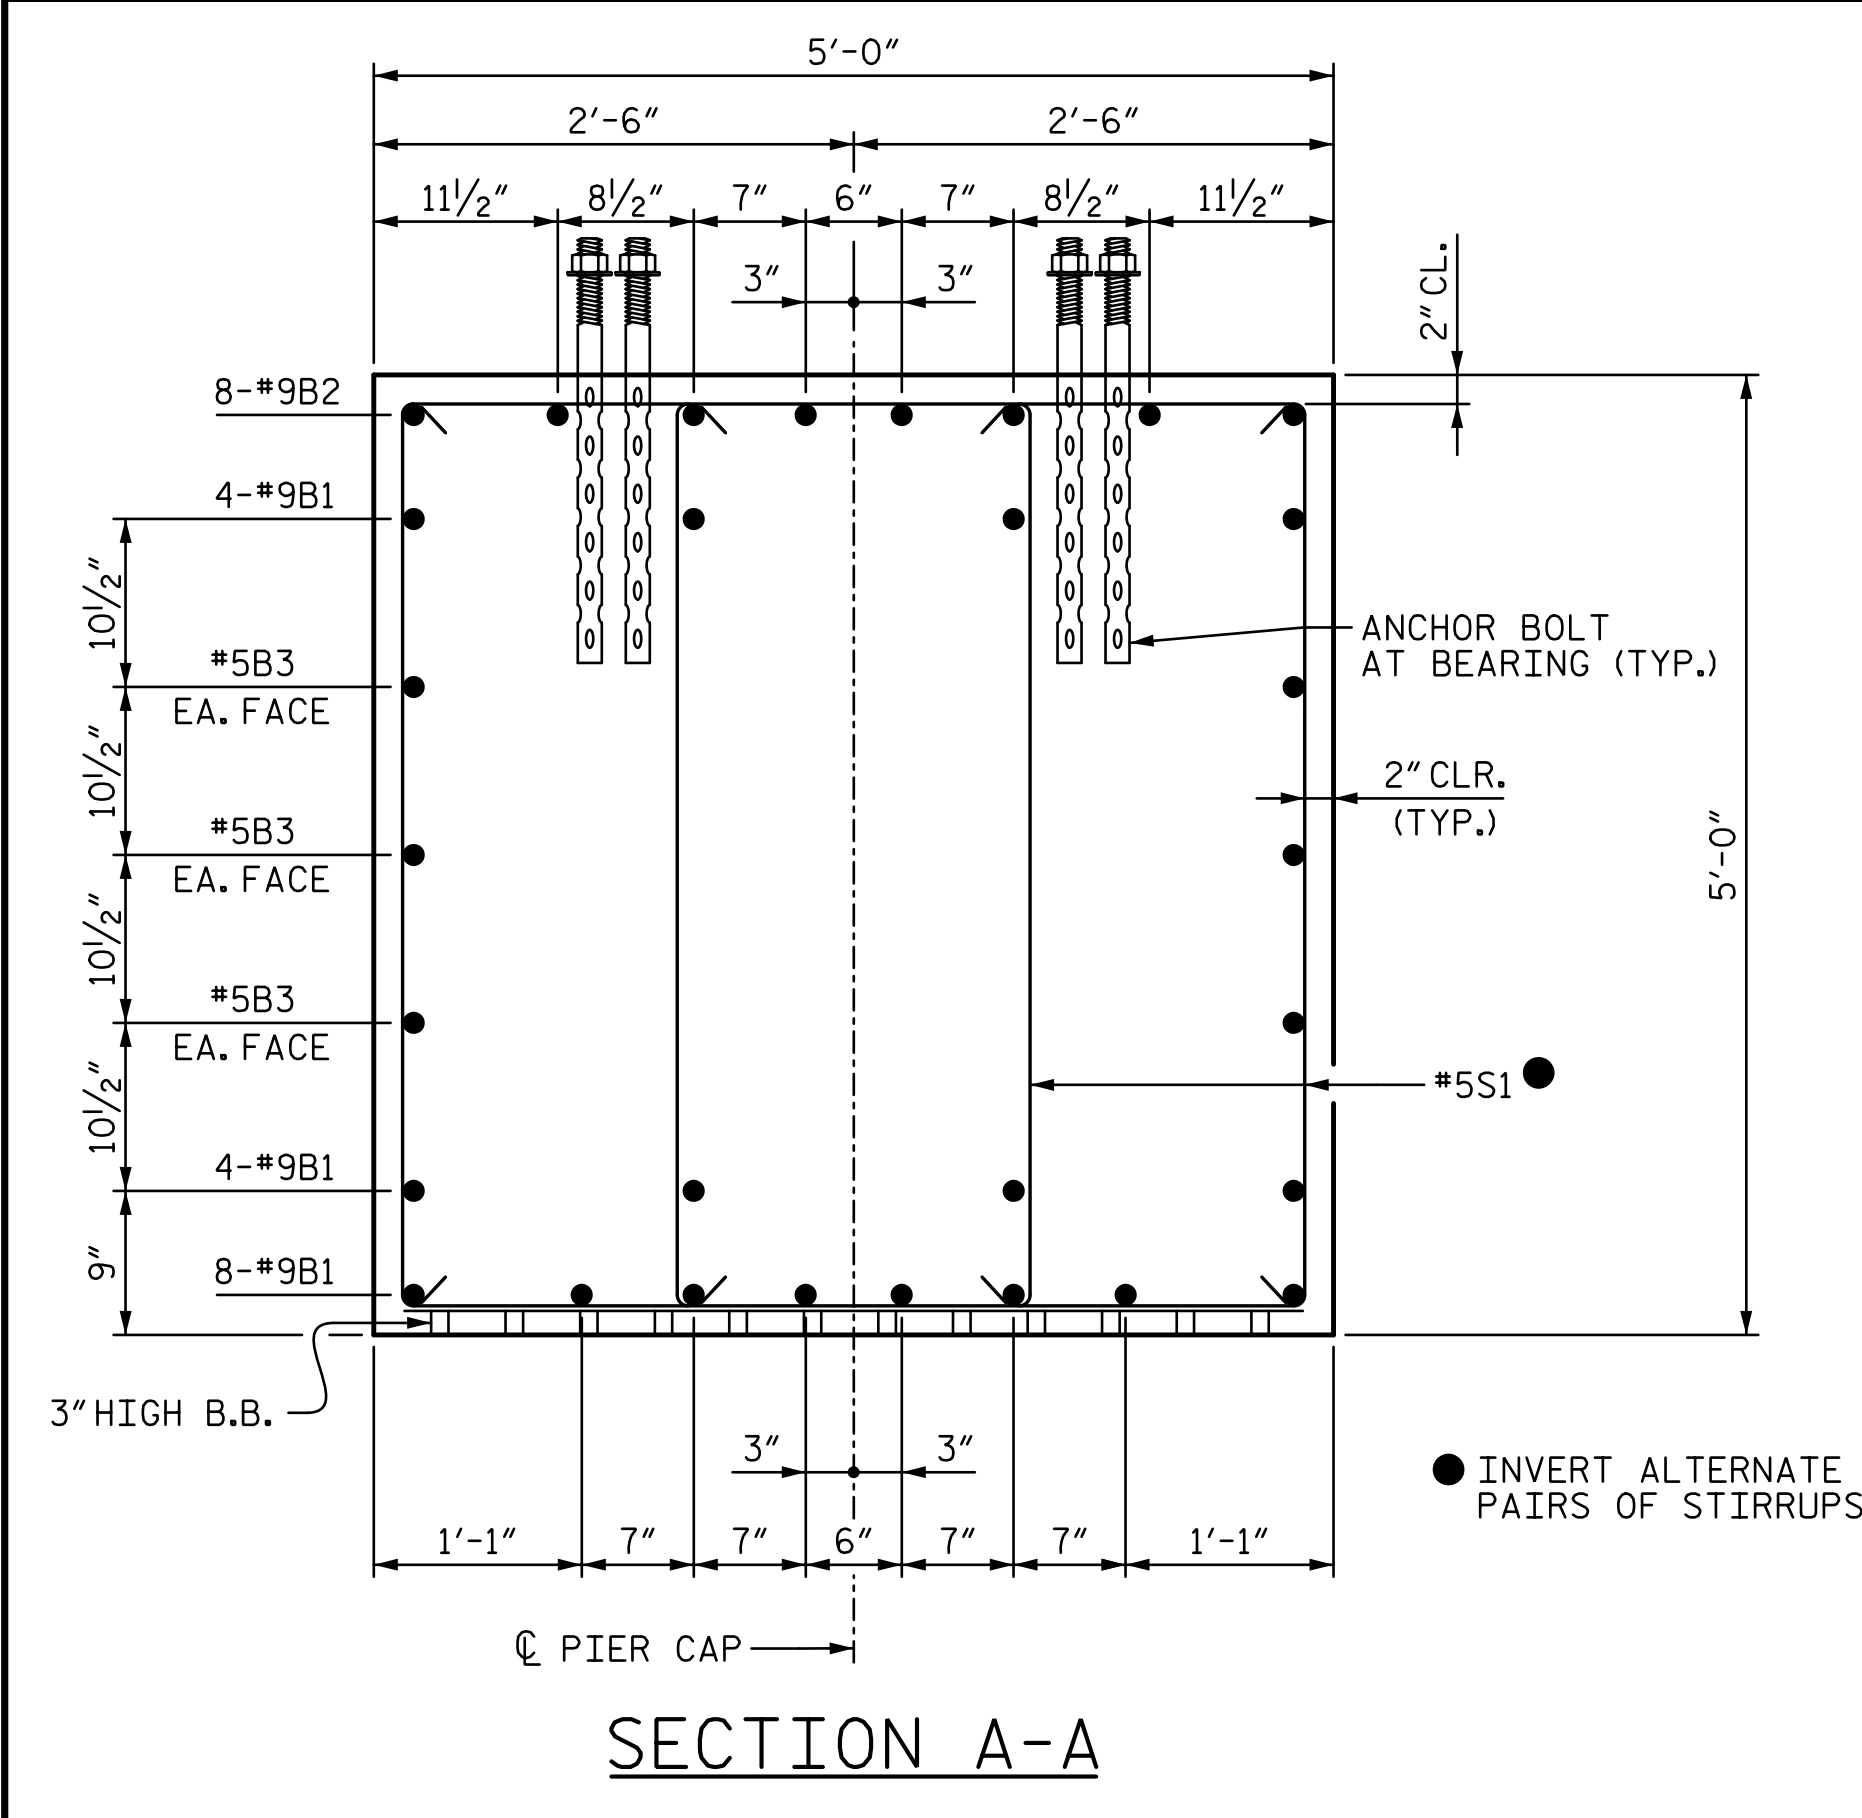


SECTION A-A

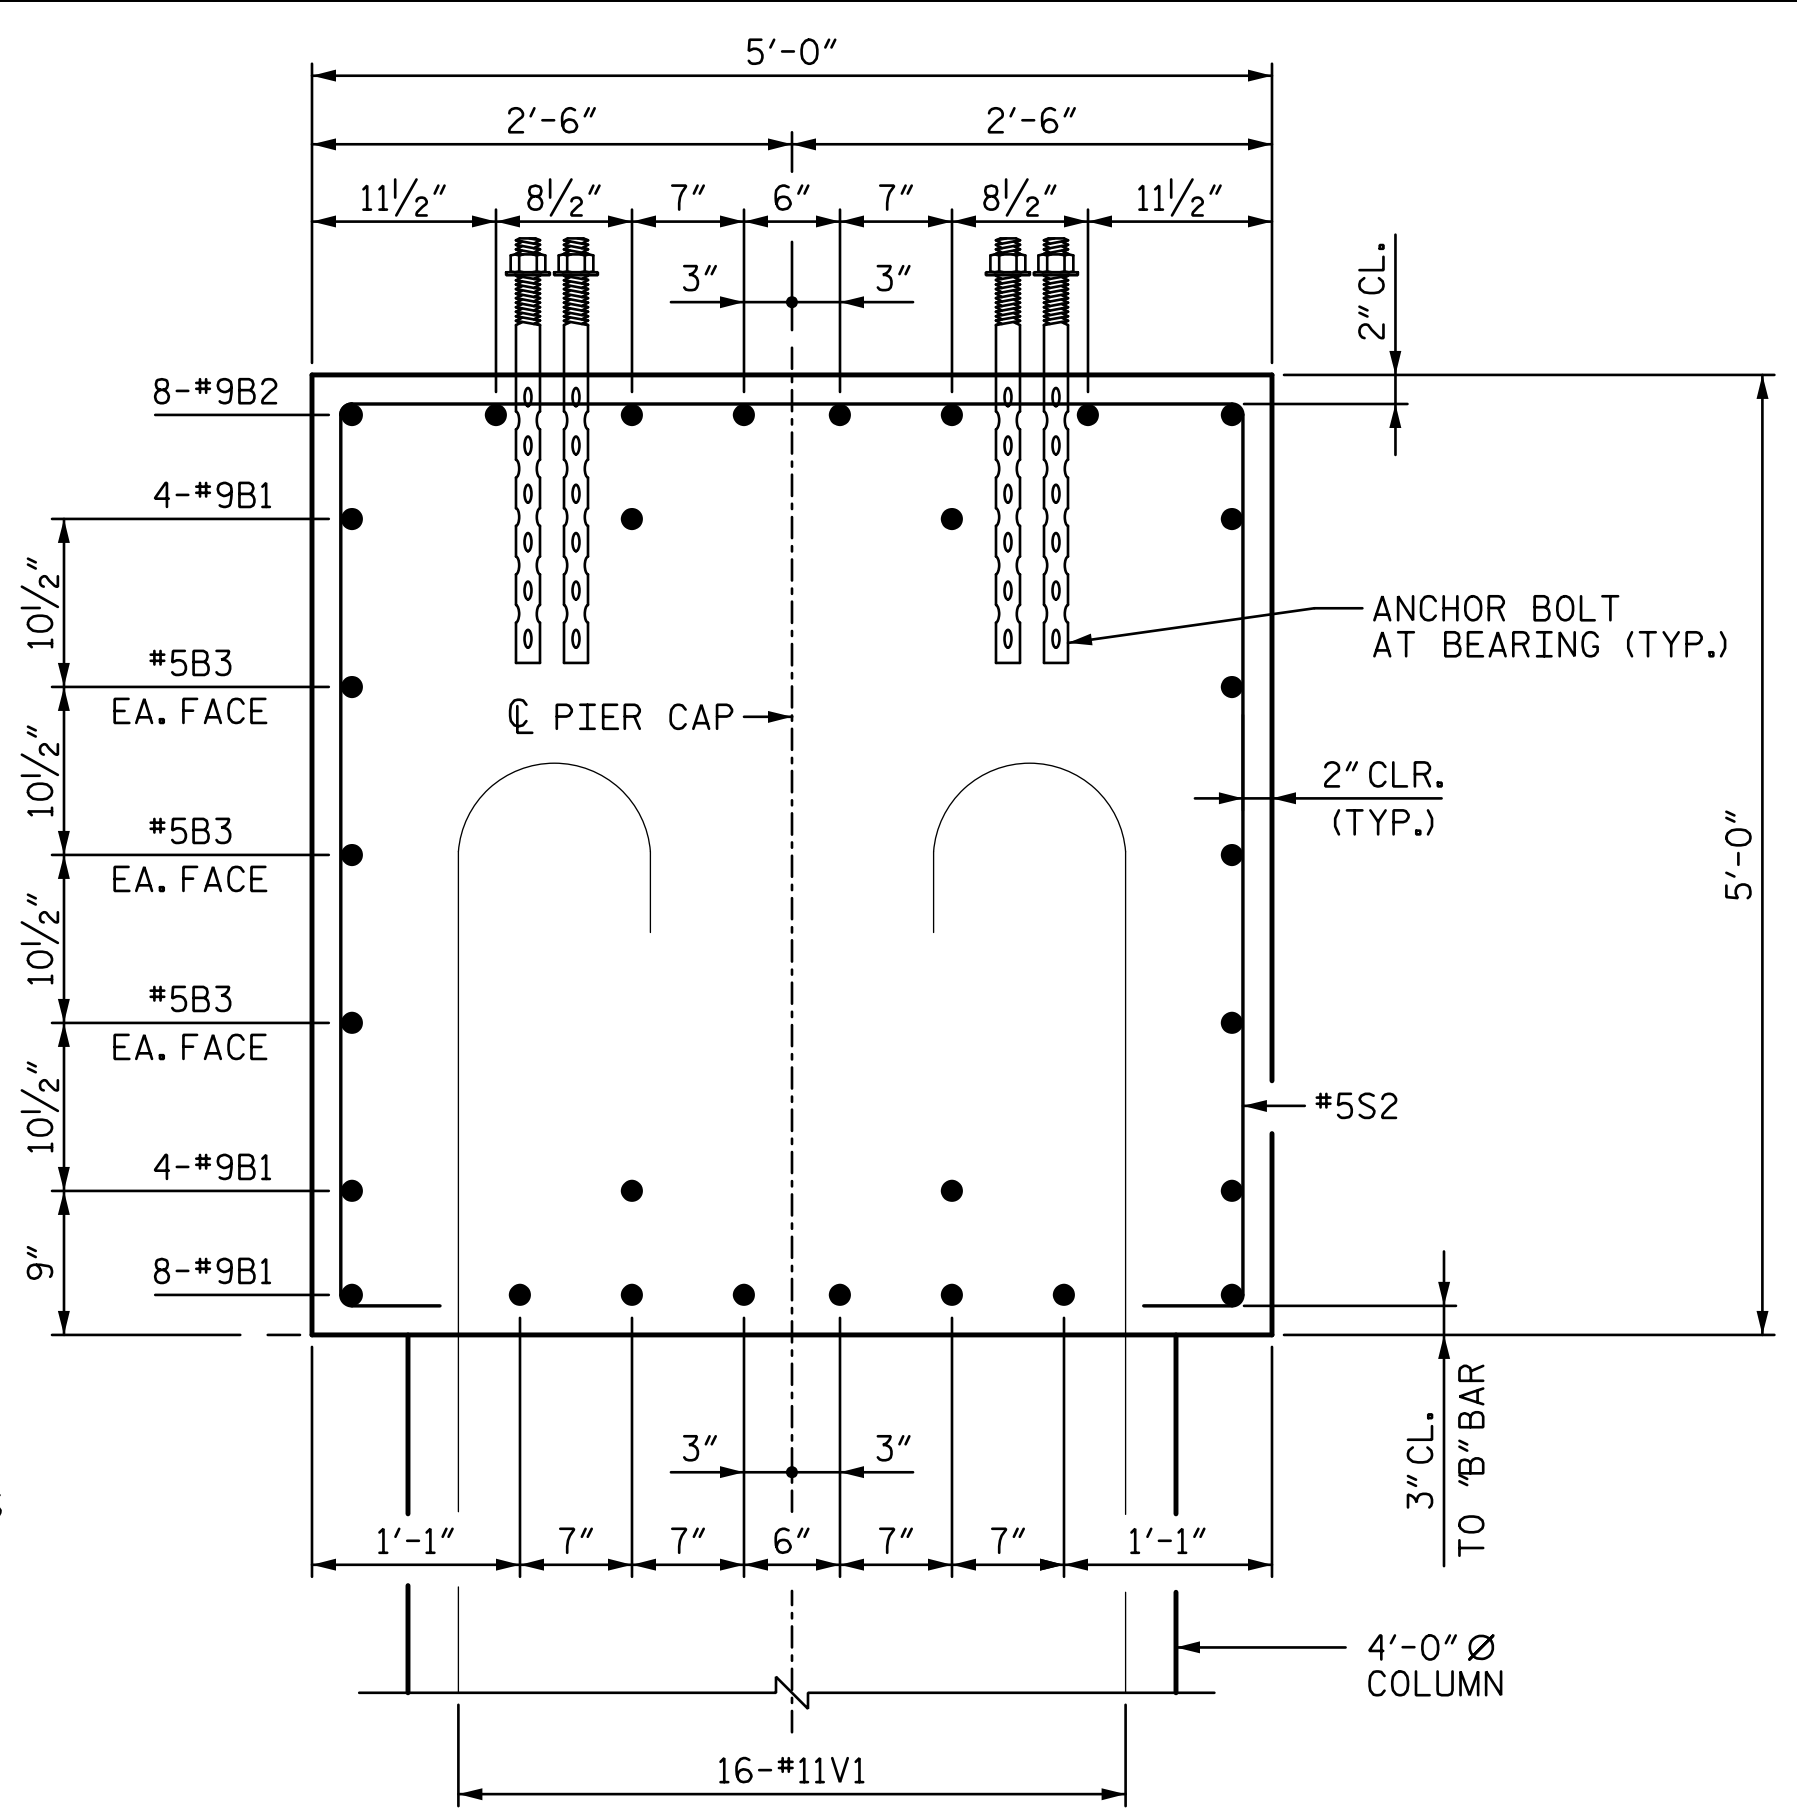


SECTION B-B
(SPIRAL NOT SHOWN FOR CLARITY)

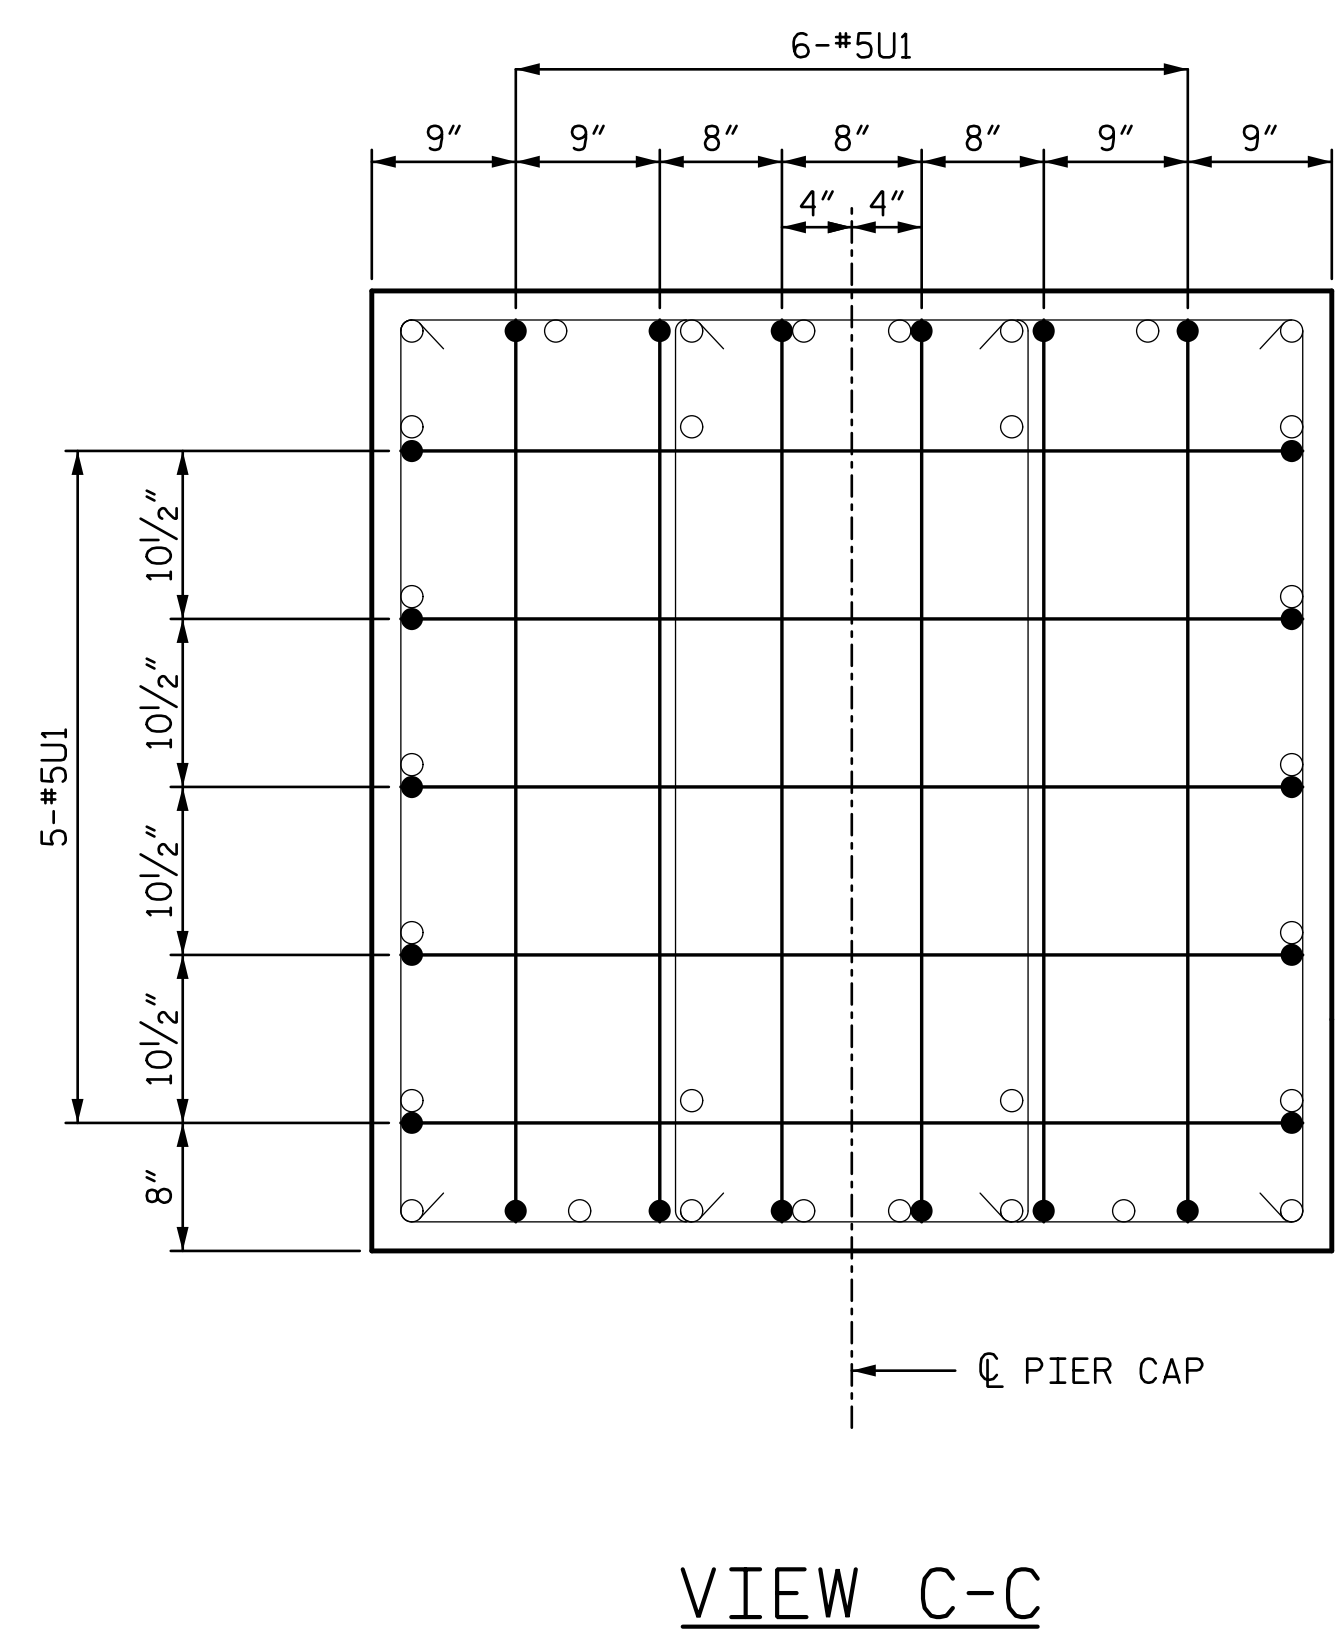


VIEW C-C

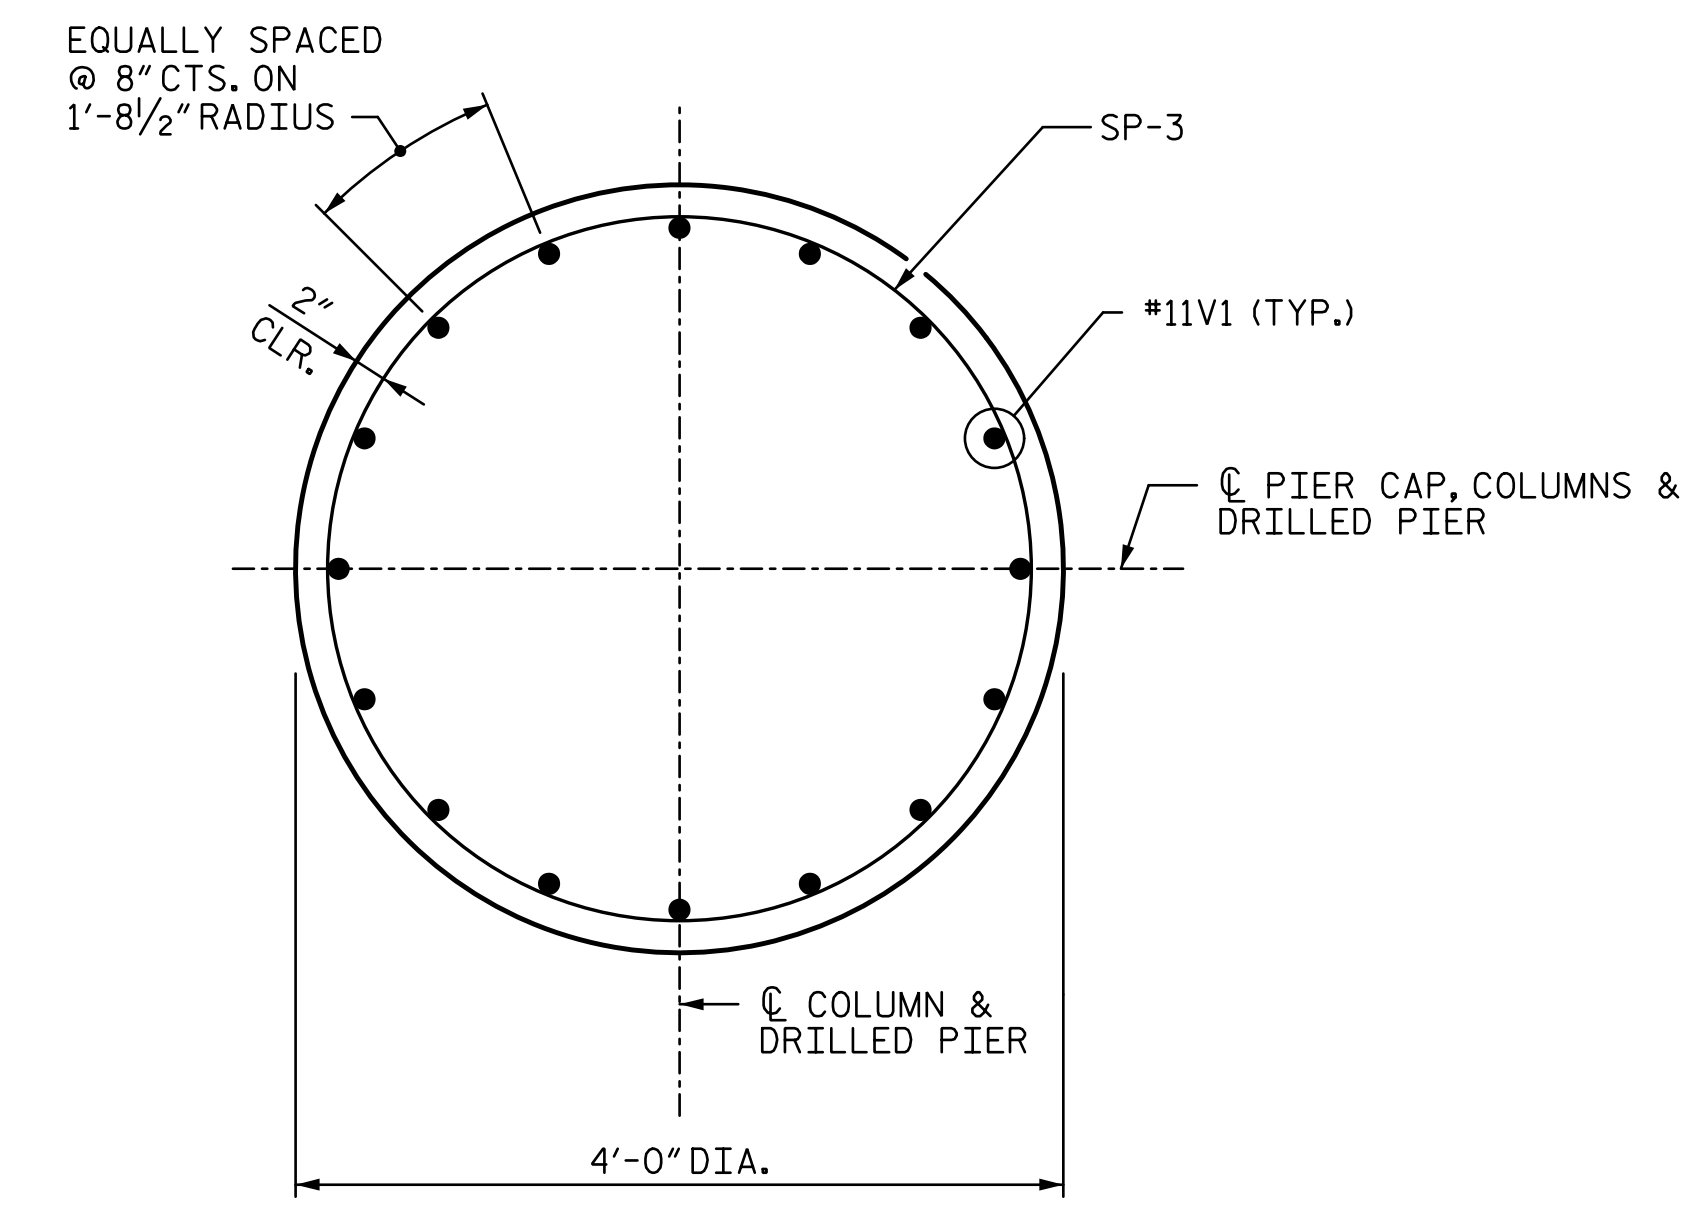


TYPICAL SECTION THROUGH COLUMN

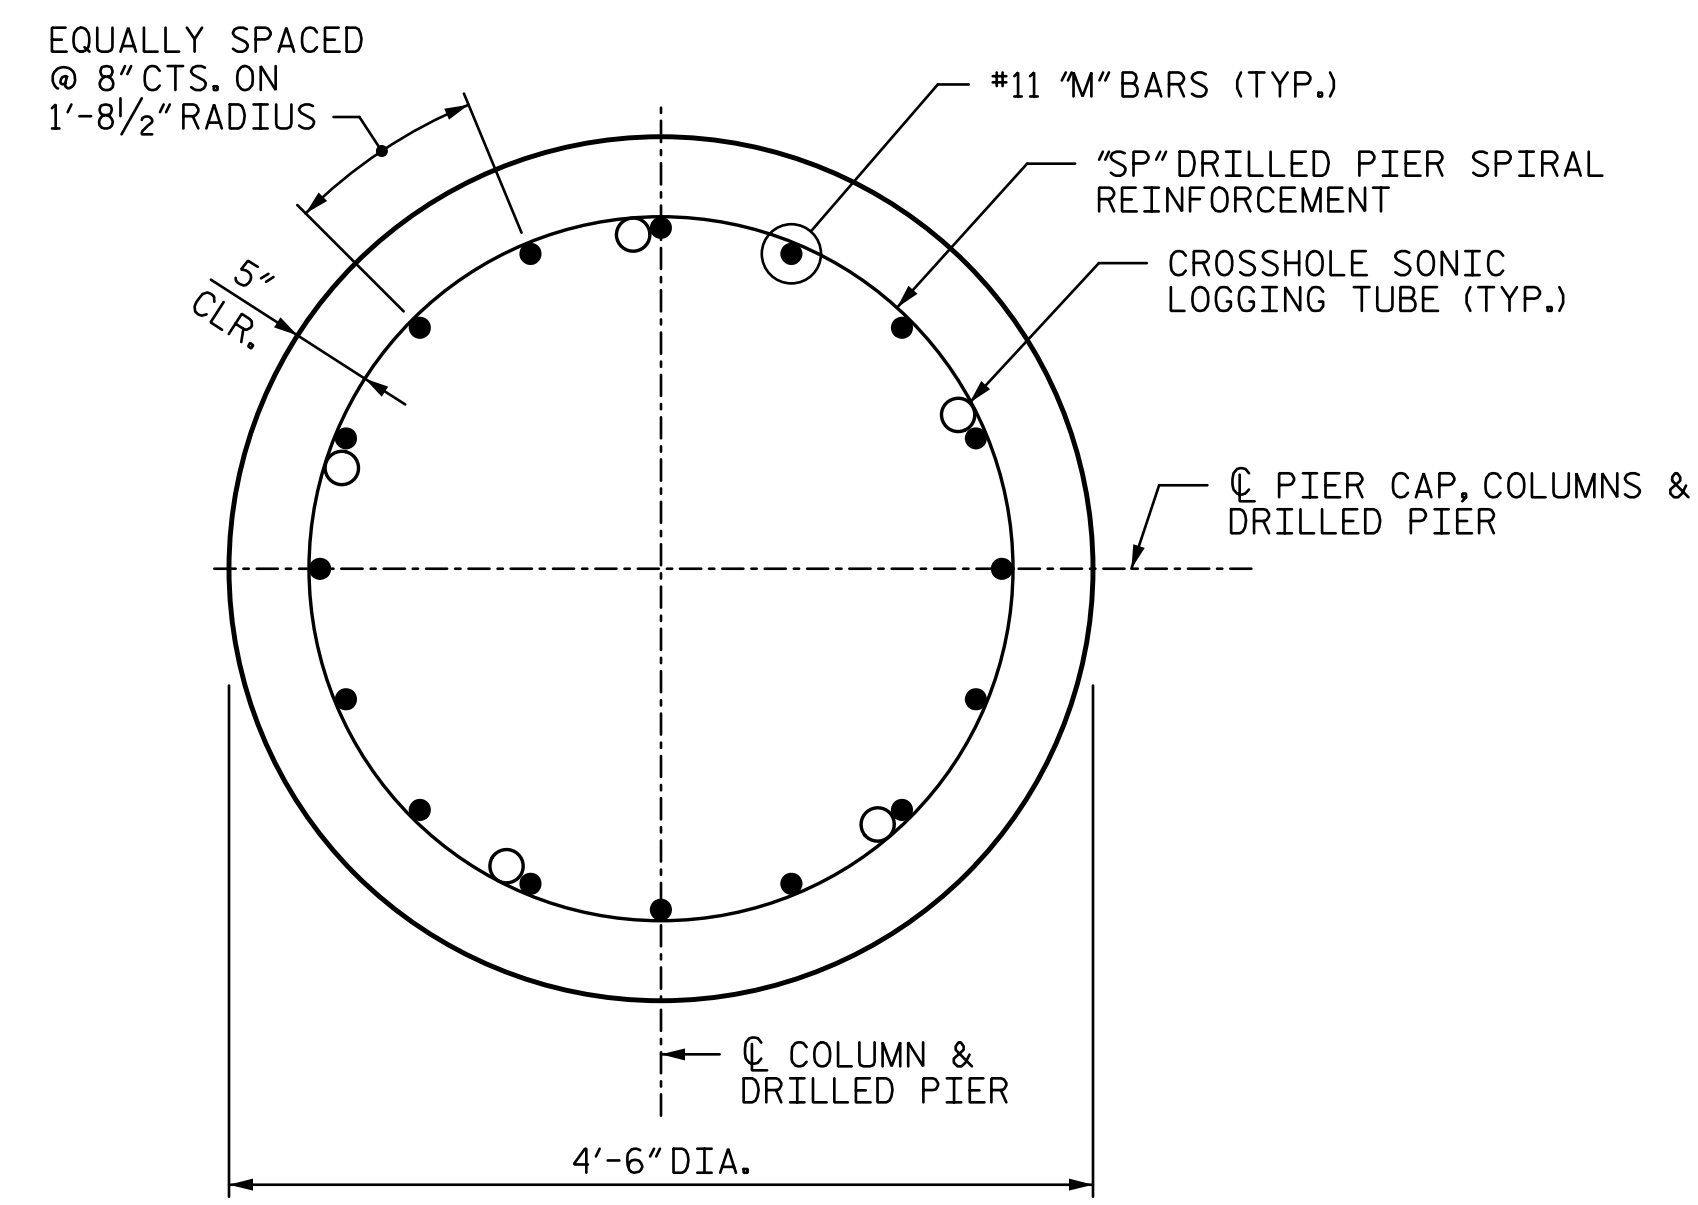

TYPICAL SECTION THROUGH DRILLED PIER

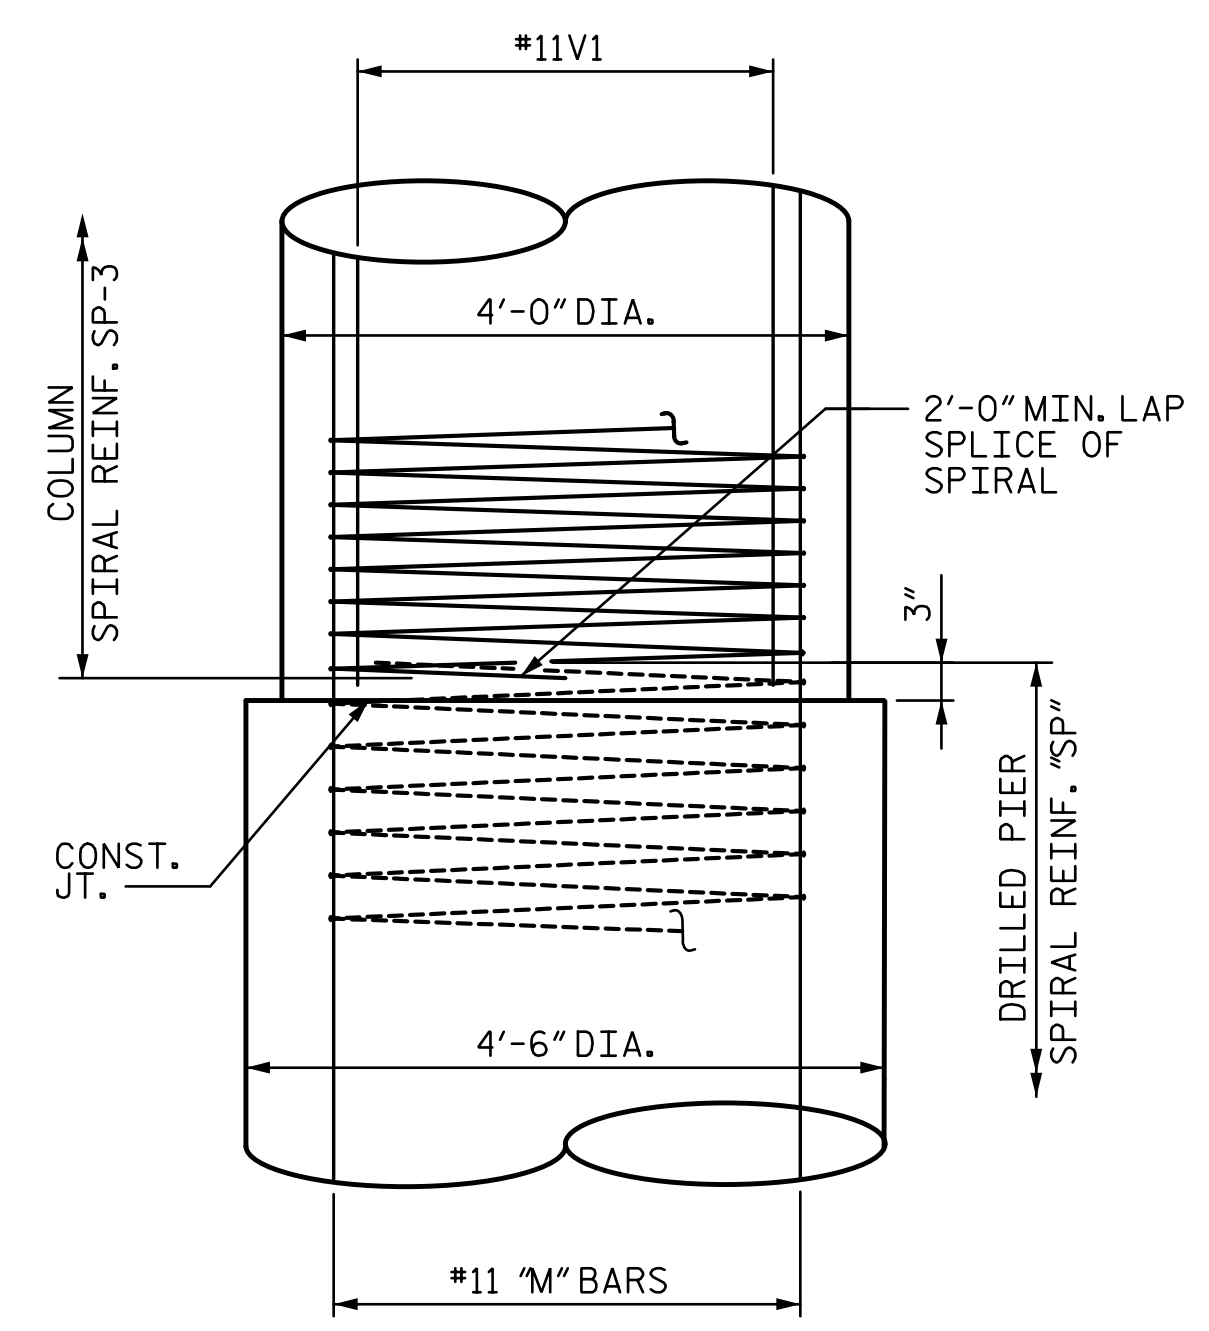

CONSTRUCTION JOINT
DETAIL

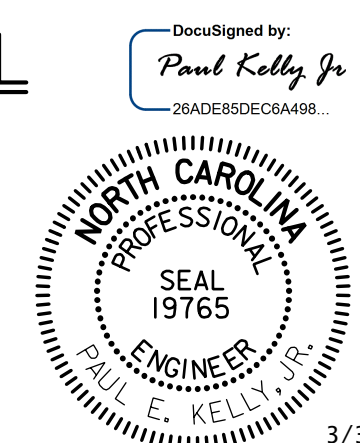

PROJECT NO. U-3308
DURHAM COUNTY
 STATION: POT 24+09.63 -LALT-
POT 21+11.43 -NSN-

SHEET 2 OF 3

STATE OF NORTH CAROLINA
 DEPARTMENT OF TRANSPORTATION
 RALEIGH
PIER 1, 2, & 3

DRAWN BY: CLG DATE: 06-14
 CHECKED BY: DJM DATE: 06-14

DOCUMENT NOT CONSIDERED FINAL
 UNLESS ALL SIGNATURES COMPLETED

STV / Ralph Whitehead Associates, Inc.
 900 W Trade Street, Suite 715
 Charlotte, NC 28202
 NC License No. F-0991

REVISIONS				SHEET NO.	
NO.	BY:	DATE:	NO.	BY:	DATE:
1			3		
2			4		

TOTAL SHEETS: 44