



PLAN - TYPICAL BACKWALL EXTENSION DETAIL

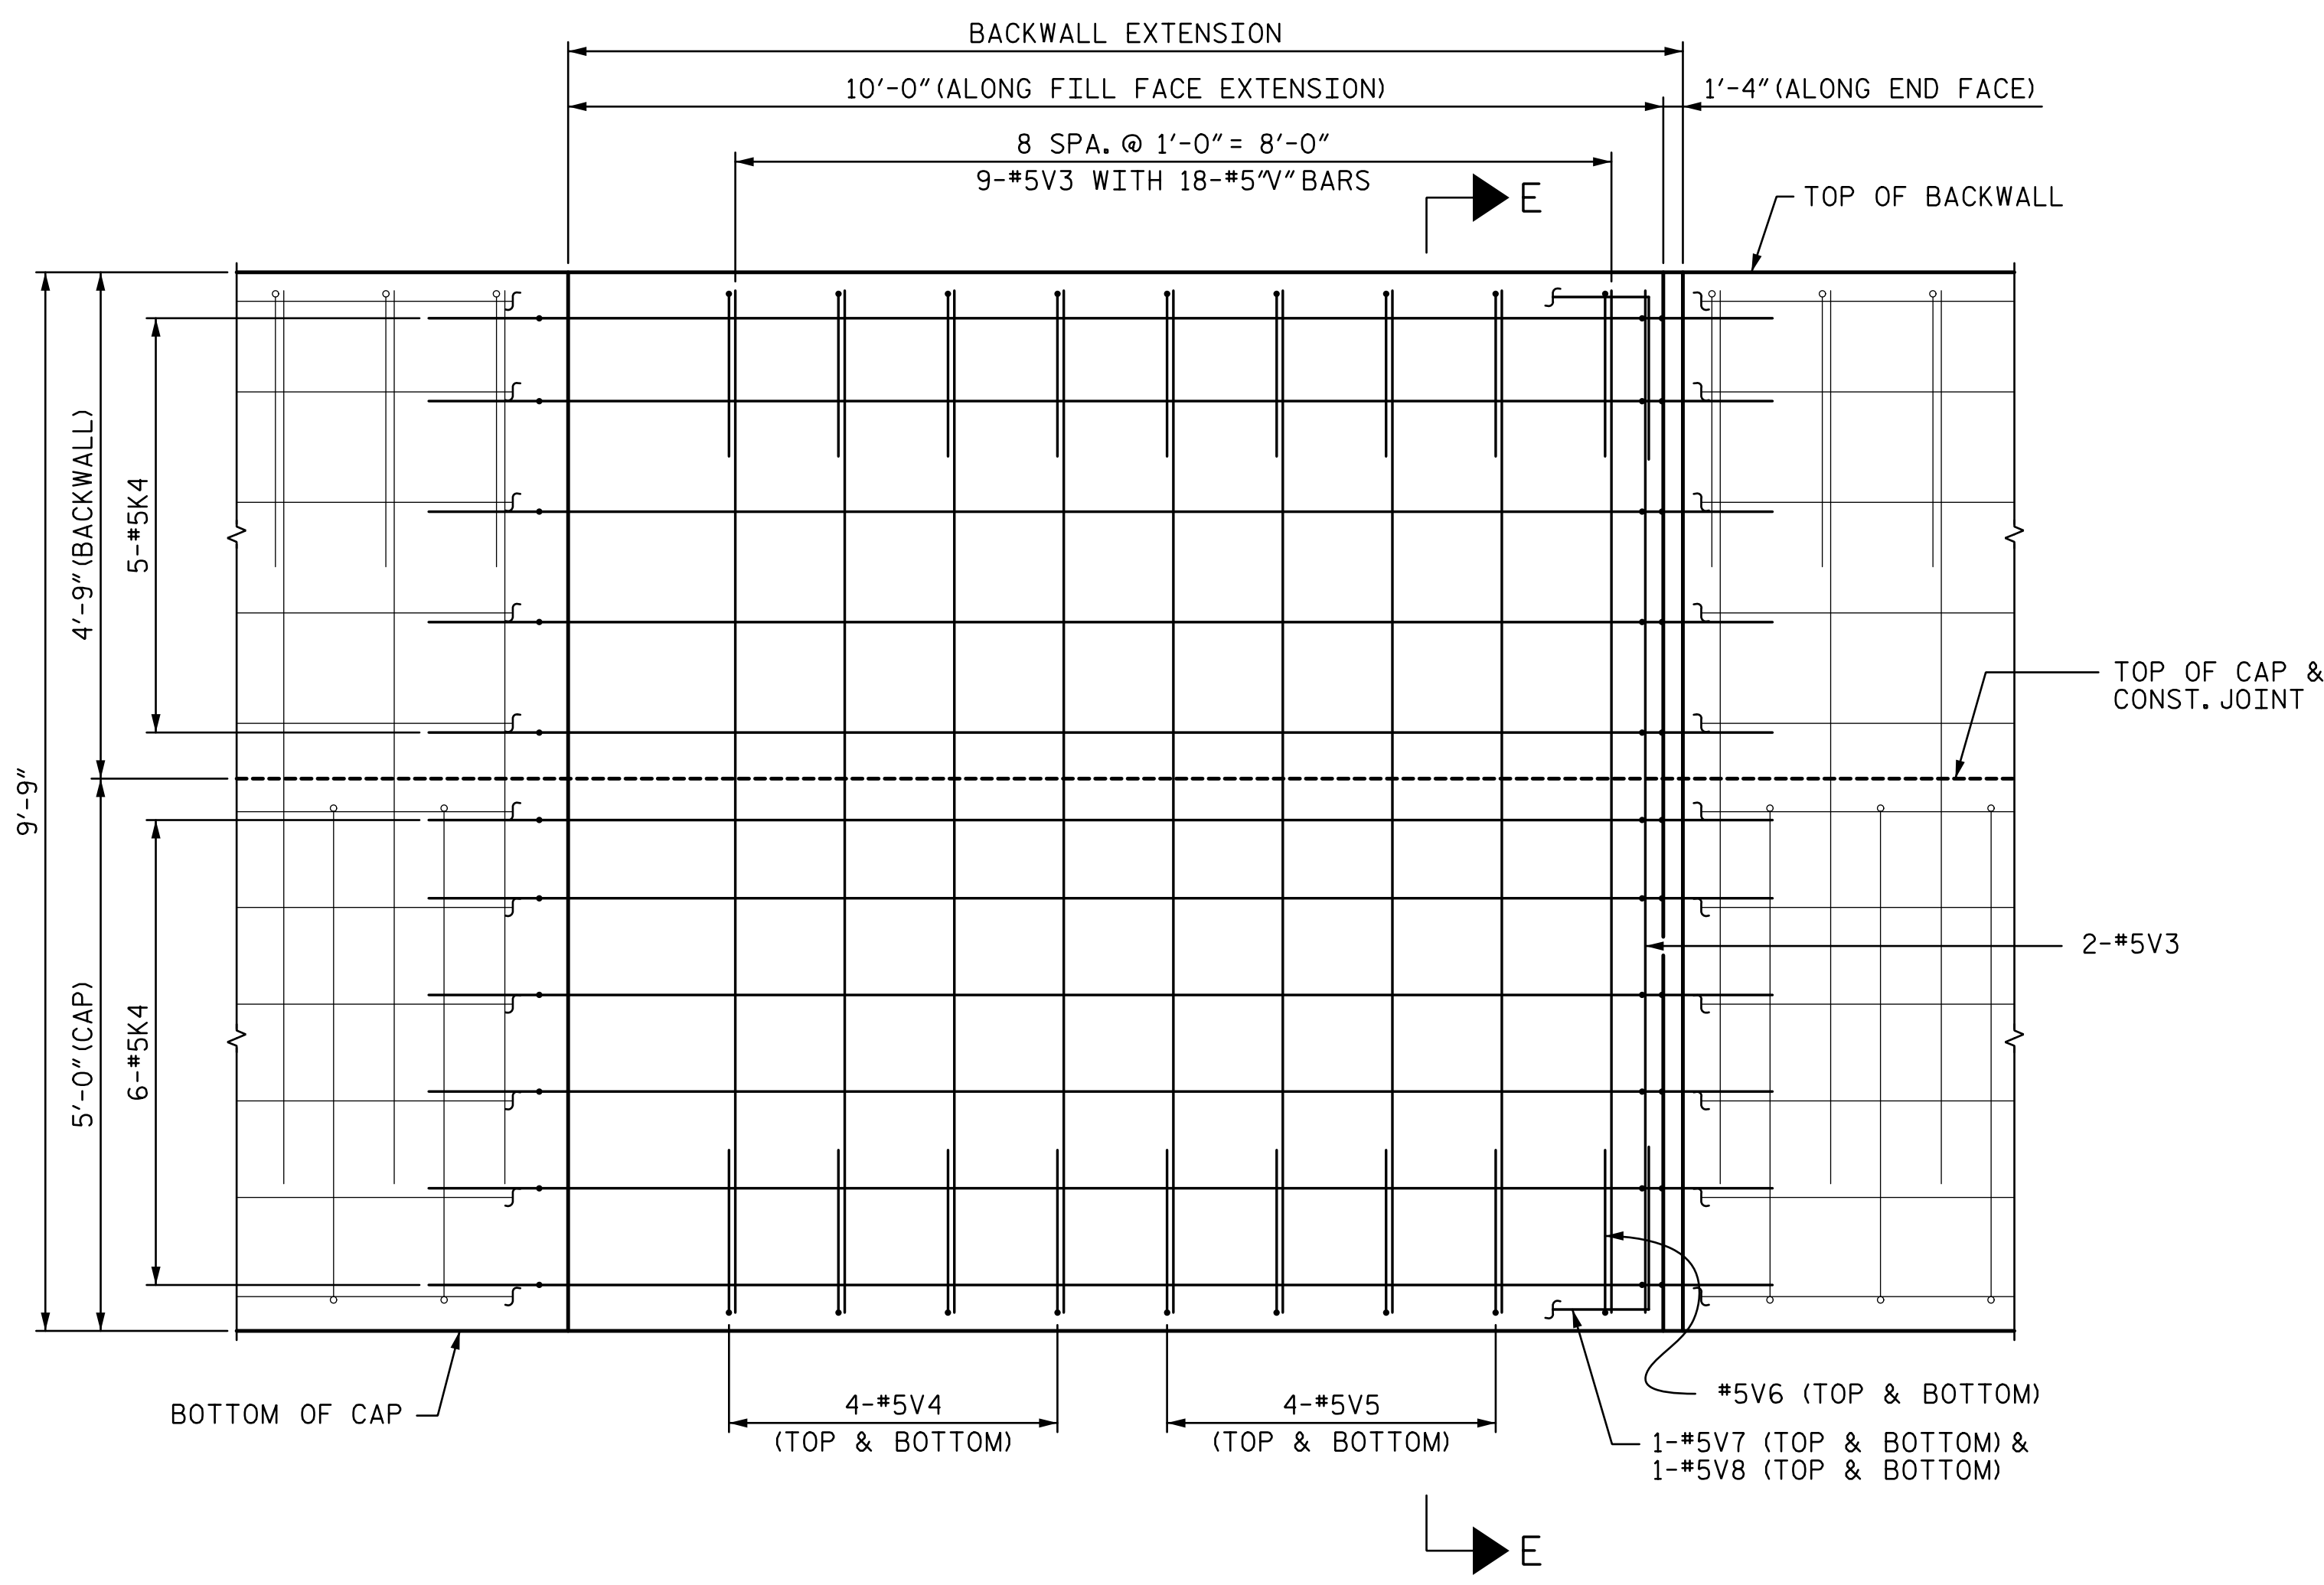

VIEW F-F - TYPICAL BACKWALL EXTENSION DETAIL

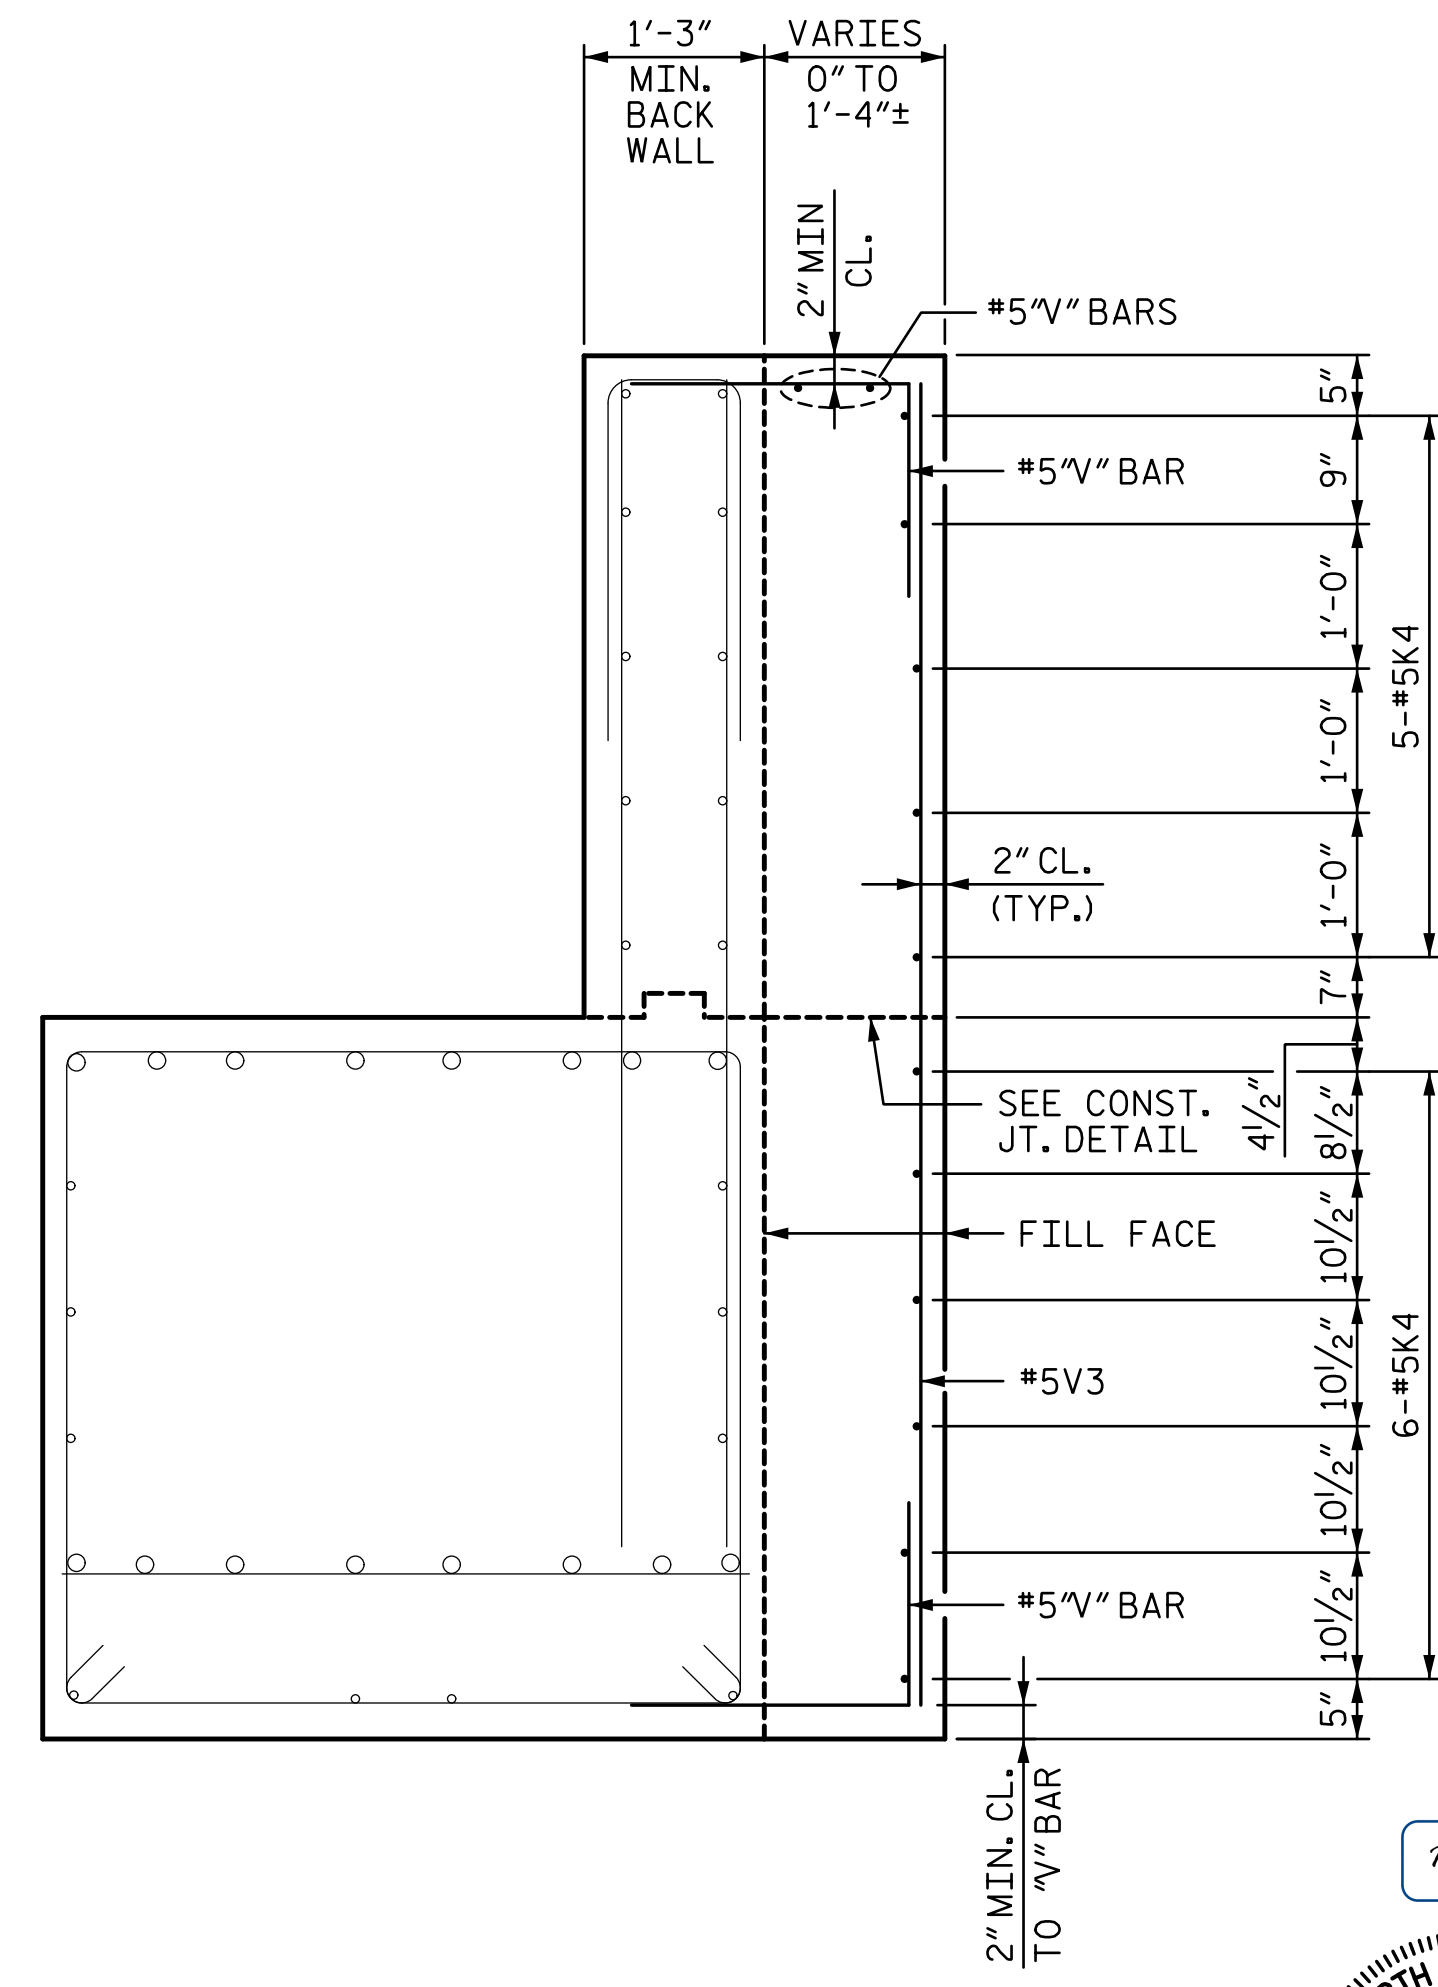


SECTION E-E

PROJECT NO. U-3308
DURHAM COUNTY
 STATION: POT 24+09.63 -LALT-
POT 21+11.43 -NSN-

SHEET 3 OF 5

STATE OF NORTH CAROLINA
 DEPARTMENT OF TRANSPORTATION
 RALEIGH

ABUTMENT 2

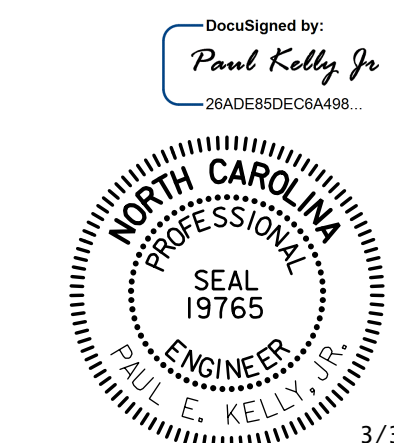

3/31/2015

REVISIONS						SHEET NO.
NO.	BY:	DATE:	NO.	BY:	DATE:	S3-36
1			3			TOTAL SHEETS 44
2			4			

DOCUMENT NOT CONSIDERED FINAL
 UNLESS ALL SIGNATURES COMPLETED

STV / Ralph Whitehead Associates, Inc.
 900 W Trade Street, Suite 715
 Charlotte, NC 28202
 NC License No. F-0991

3/30/2015 4:40:23 PM I:\PROJ\251325\ustation\struc\final\403_036_U3308_SML_AB203.dgn

DRAWN BY: TJT/CLG DATE: 06-14
 CHECKED BY: DJM DATE: 06-14