



PLAN - BACKWALL EXTENSION DETAIL

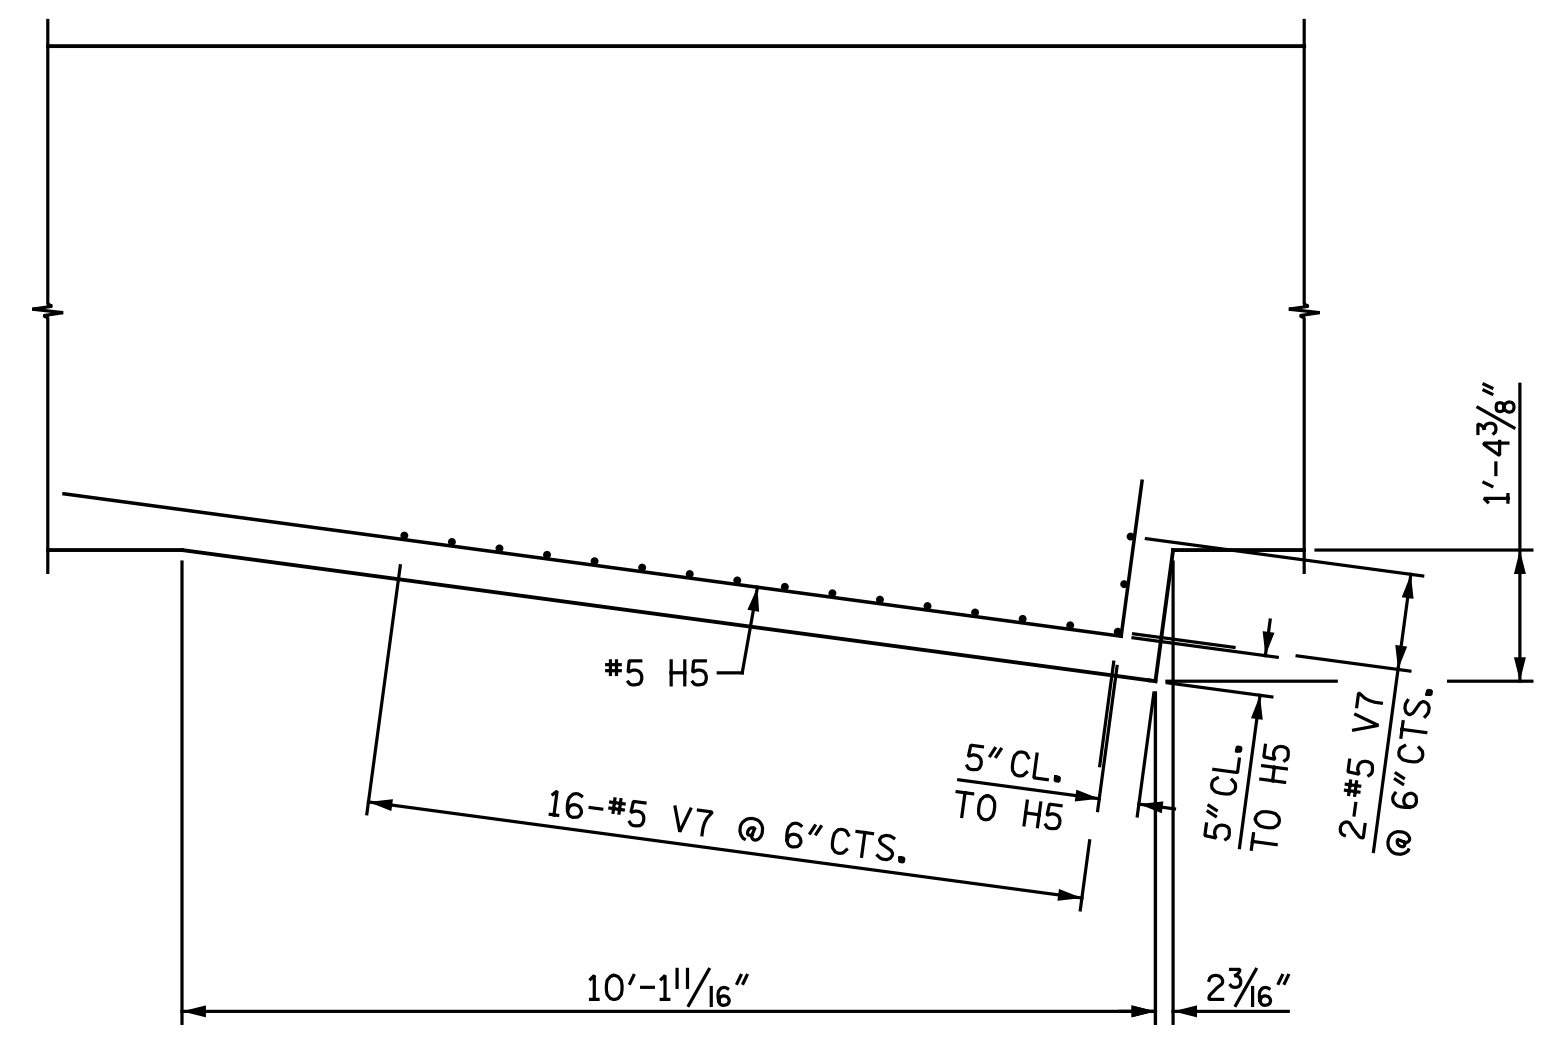


PLAN - CAP EXTENSION DETAIL


NOTE: BACKWALL NOT SHOWN FOR CLARITY

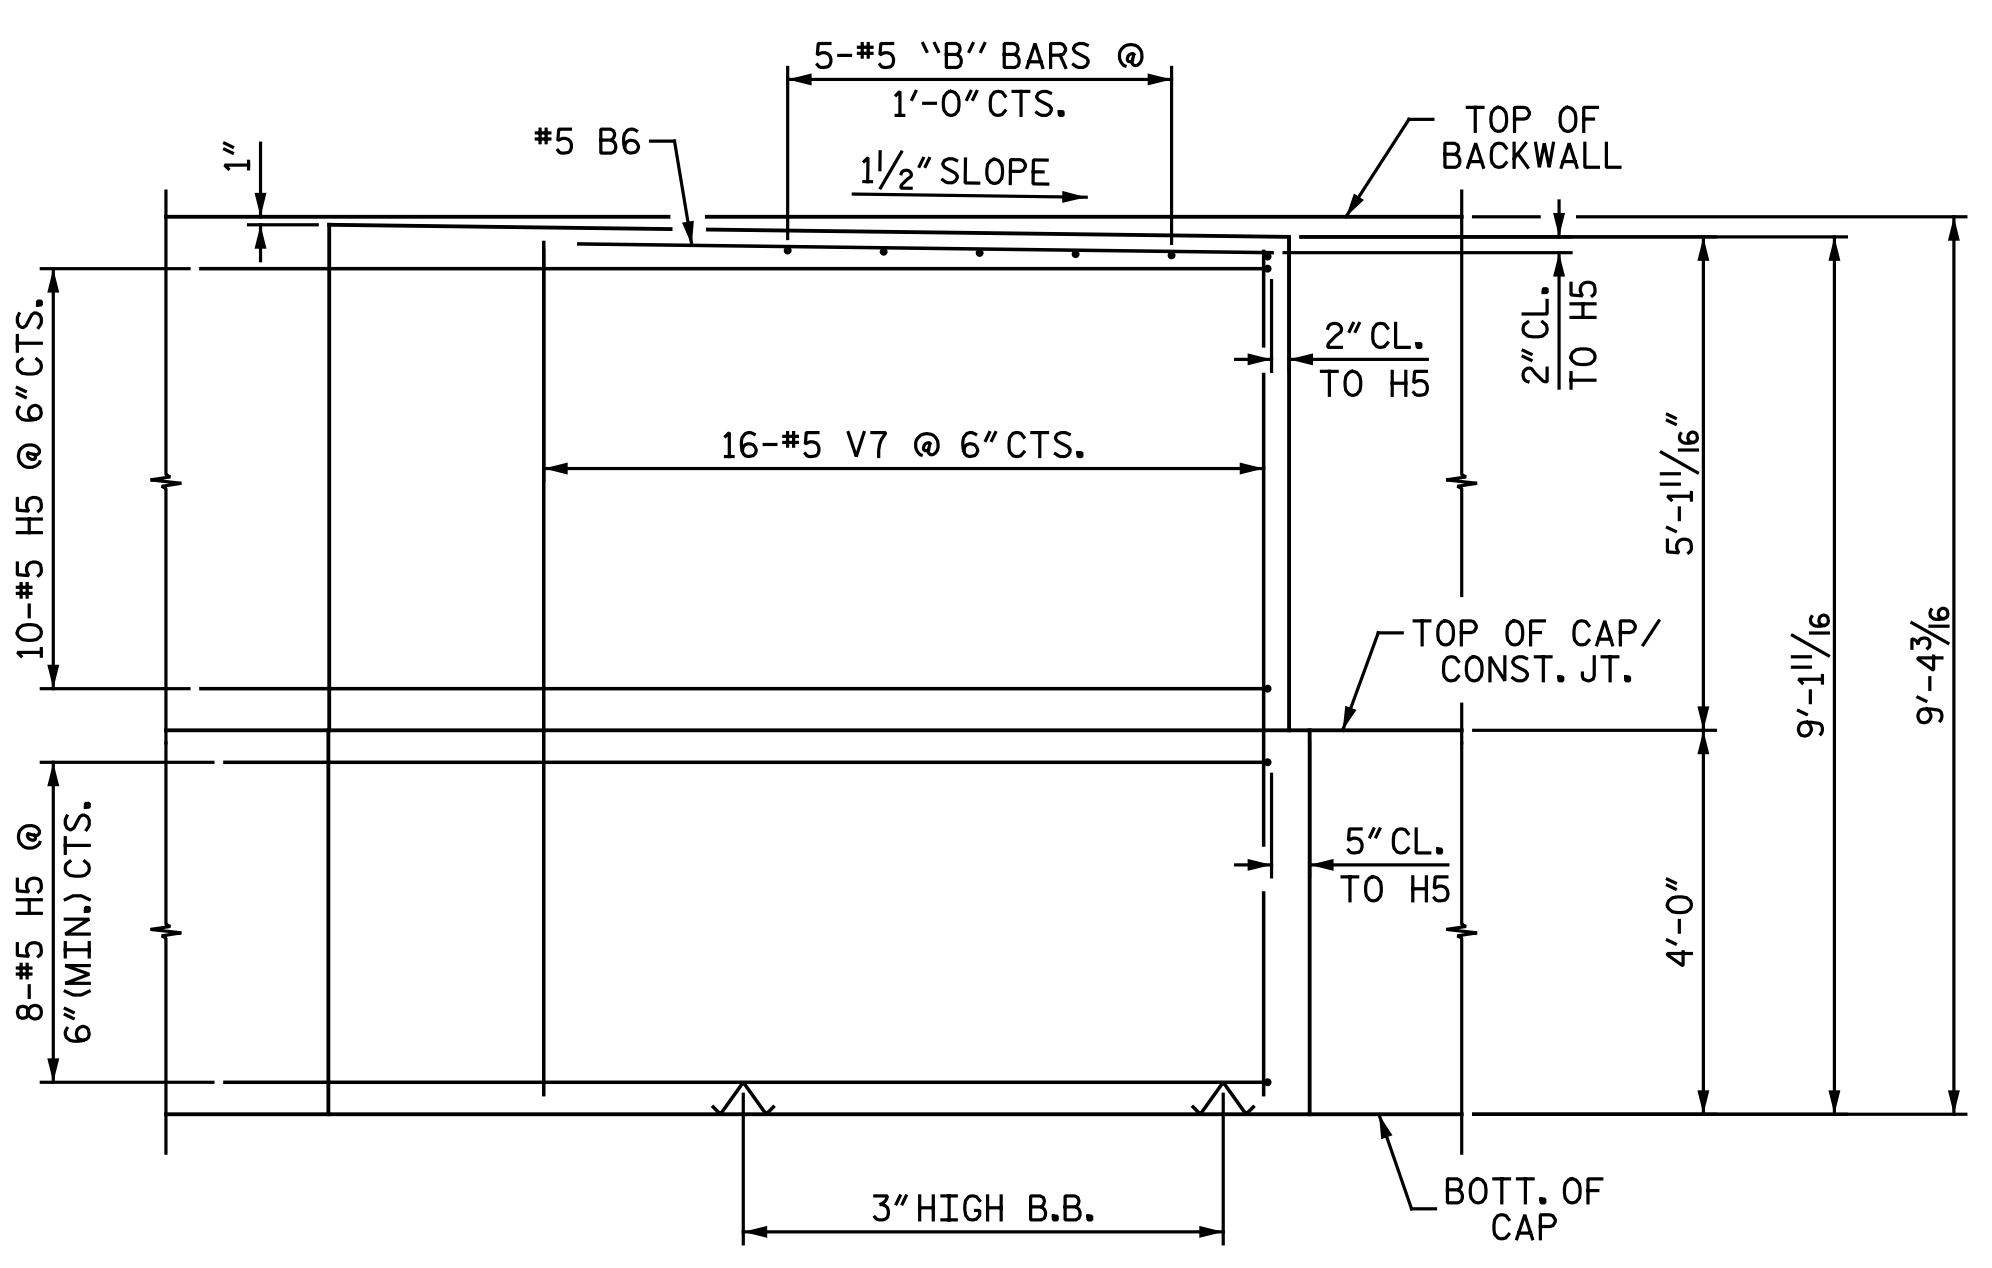

VIEW E-E

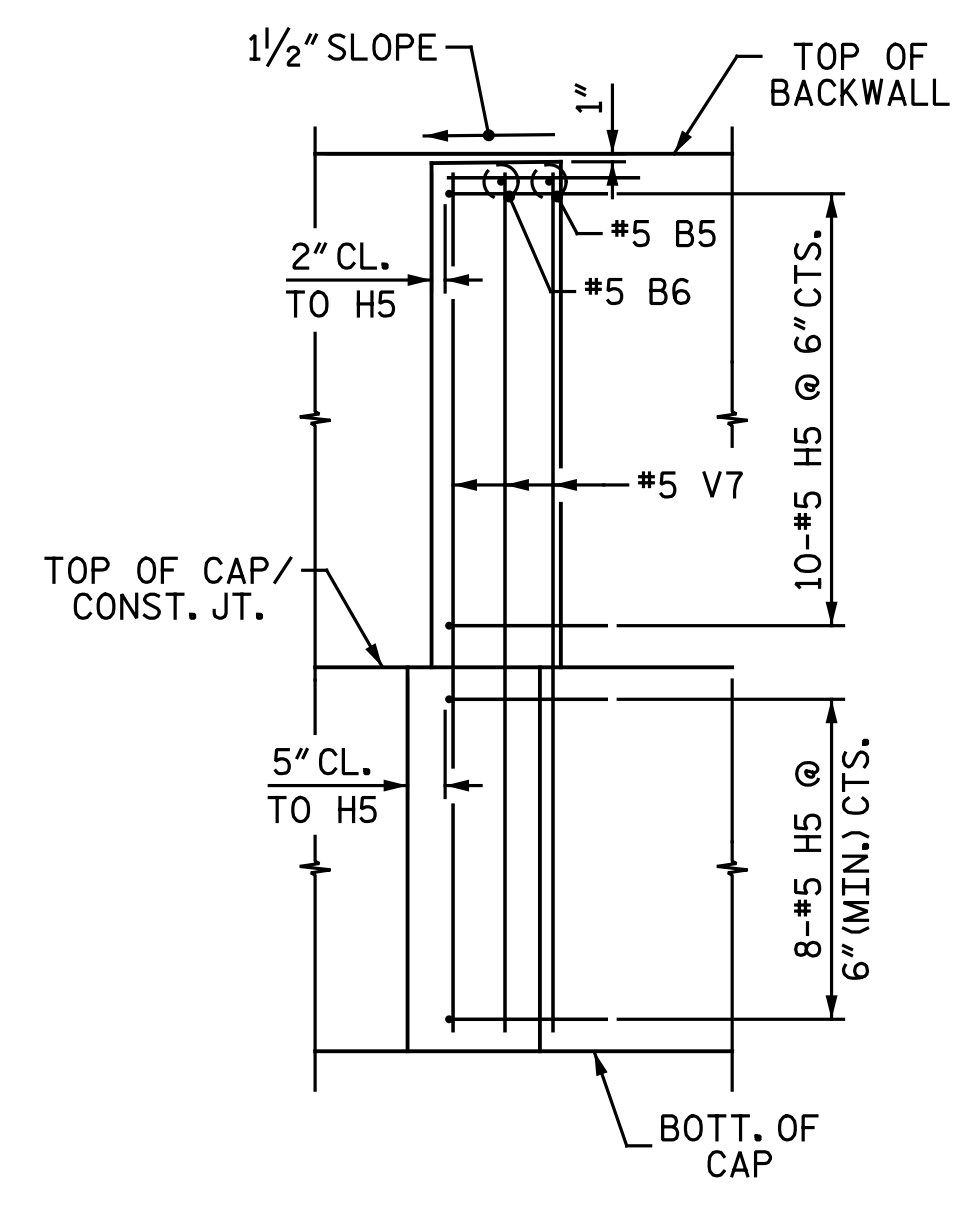


VIEW F-F

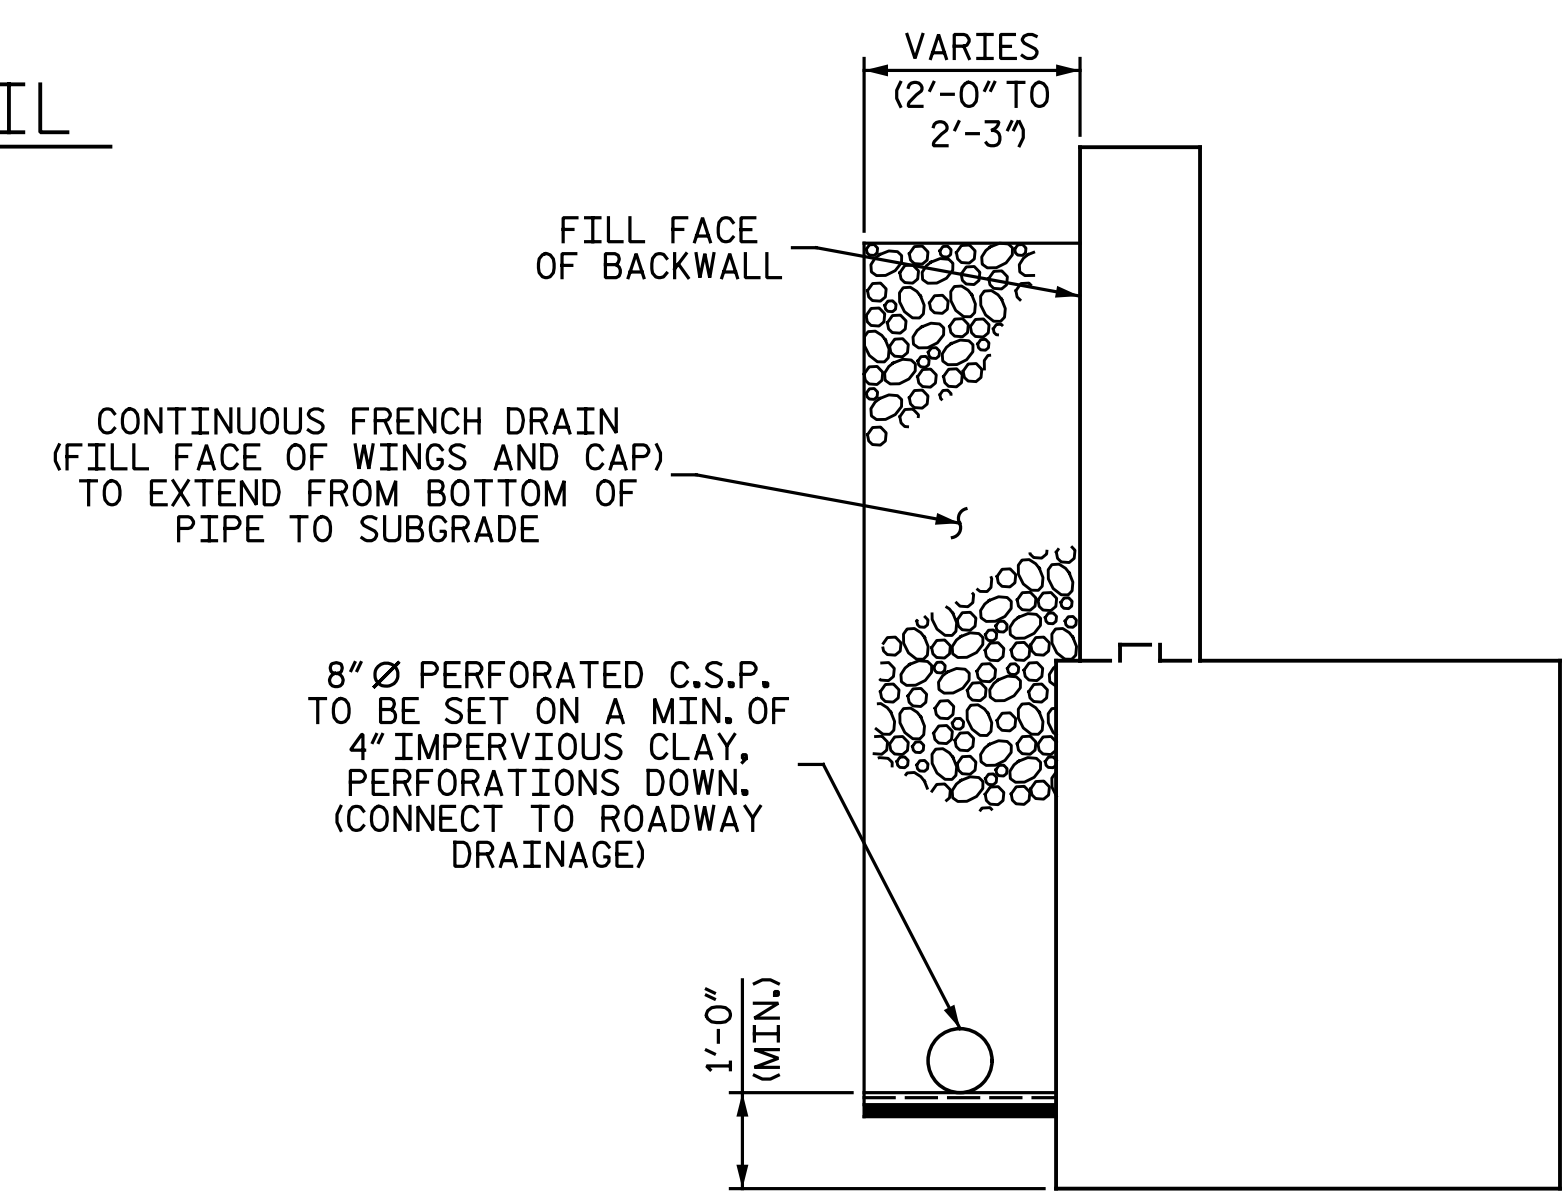

DRAINAGE AT ABUTMENT 1

PROJECT NO. U-3308
 DURHAM COUNTY
 STATION: 24+55.20 -LALT-
 13+22.18 -CSXN-
 SHEET 3 OF 4

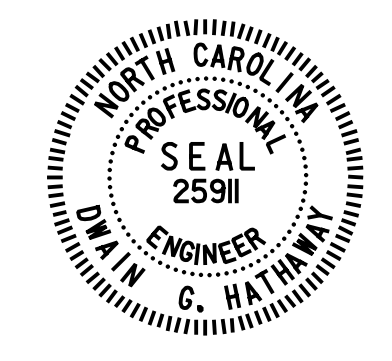

Disseminated by
 Dwan Hathaway

5/3/2016

Michael Baker
 INTERNATIONAL

Michael Baker Engineering
 8000 Regency Parkway, Suite 600
 Cary, North Carolina 27618
 NC License No.: F-1084

STATE OF NORTH CAROLINA
 DEPARTMENT OF TRANSPORTATION
 RALEIGH
 SUBSTRUCTURE
 ABUTMENT 1

REVISIONS						SHEET NO. S4-30
NO.	BY:	DATE:	NO.	BY:	DATE:	
1			3			TOTAL SHEETS 68
2			4			

5/3/2016 9:37:14 AM
 cmayhew
 File name: Y:\Projects\NCDOT\U-3308\Structures\Drawings\Final\404_030_U3308_SMU-AB103.dgn

DRAWN BY : M. D. MAYHEW DATE : 3-6-14
 CHECKED BY : S. A. DENNEY DATE : 3-11-14