




PLAN OF DRILLED PIERS
ALL DIMENSIONS AND DETAILS SHOWN FOR DRILLED PIERS ARE TYPICAL FOR EACH PIER UNLESS OTHERWISE NOTED.

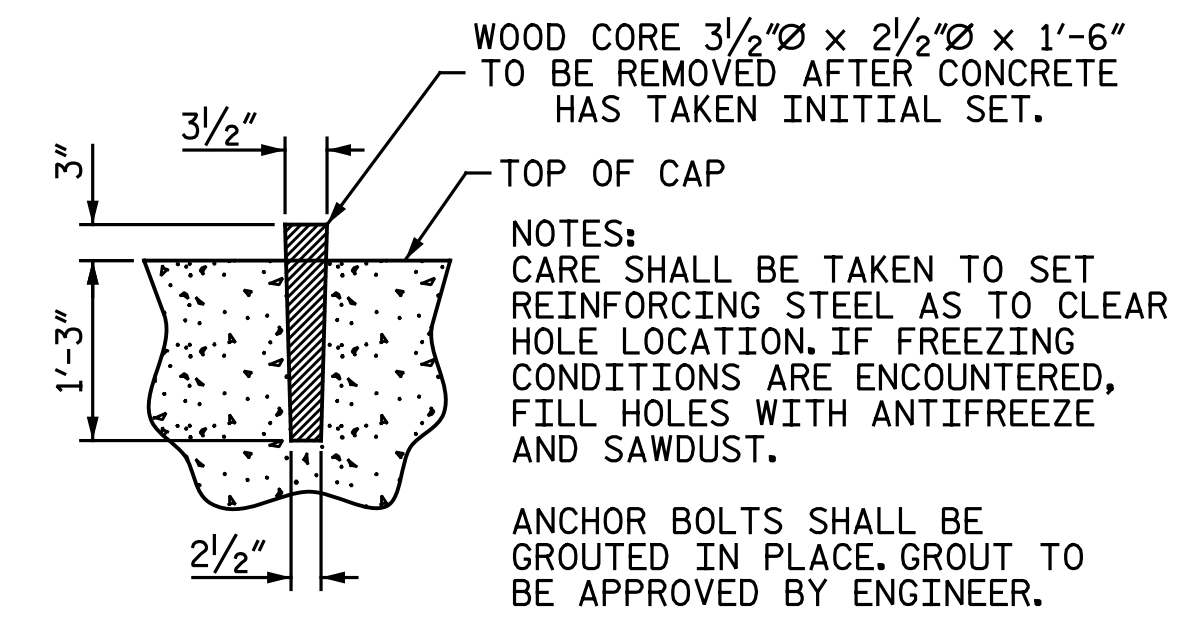


DETAIL B
FOR LOCATION OF "DETAIL B", SEE SHEET 1 OF 3.

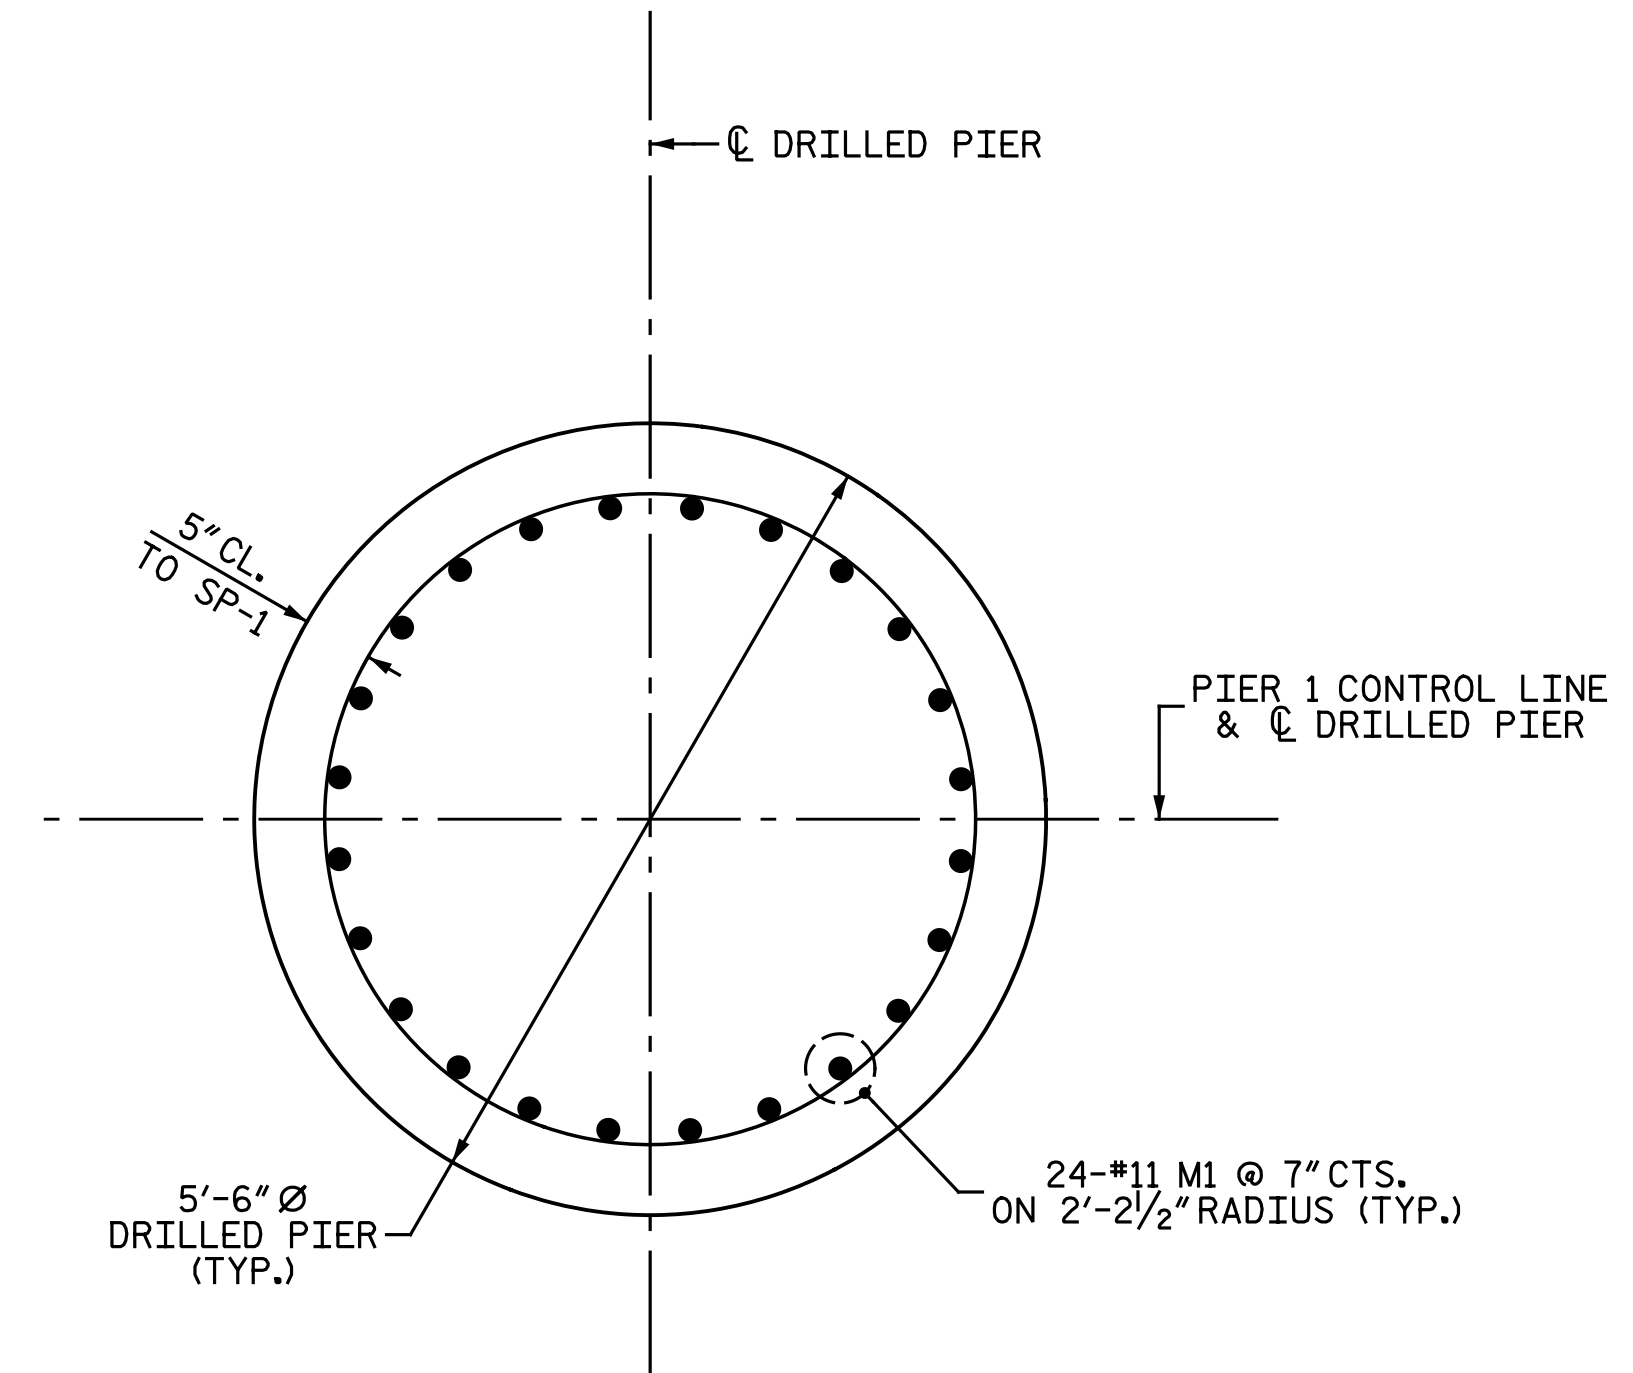

SECTION A-A

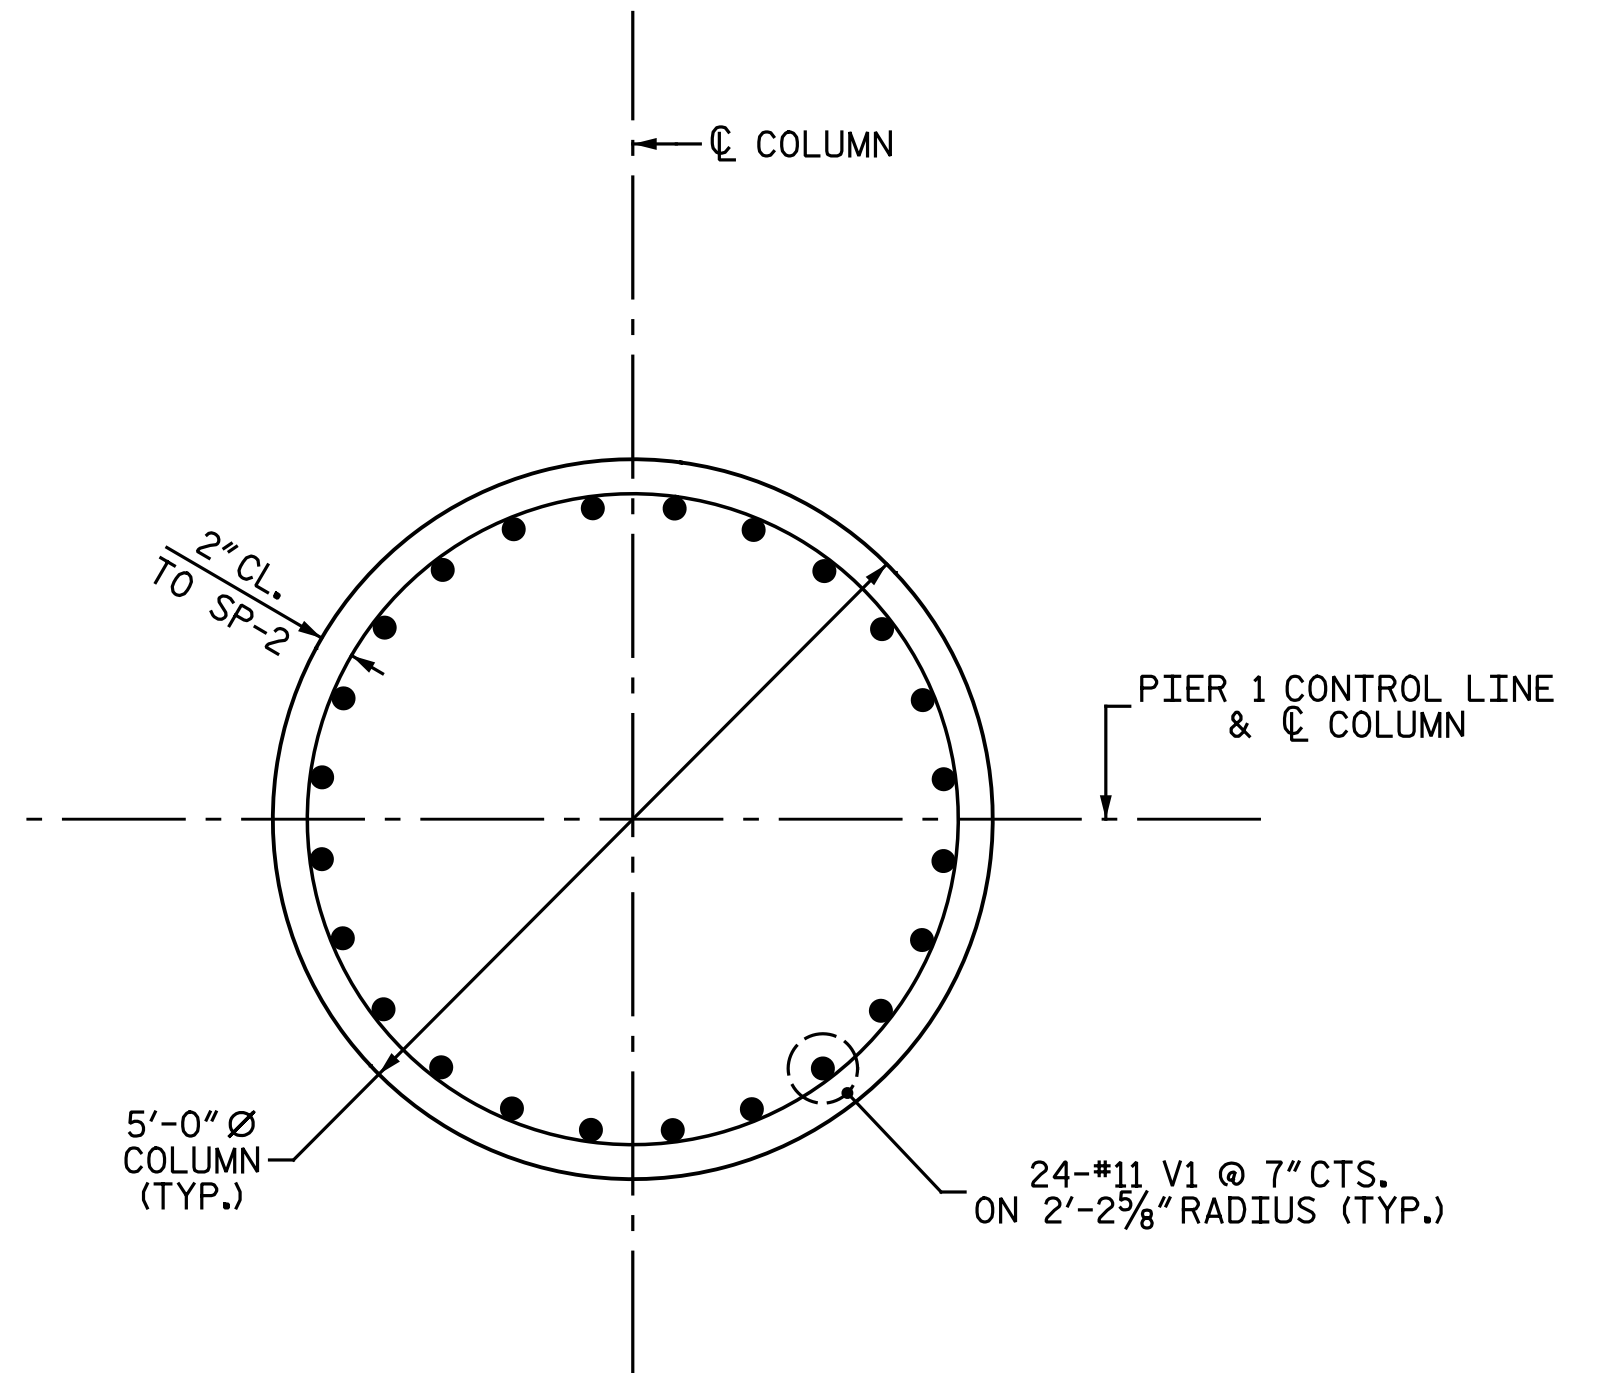


SECTION B-B

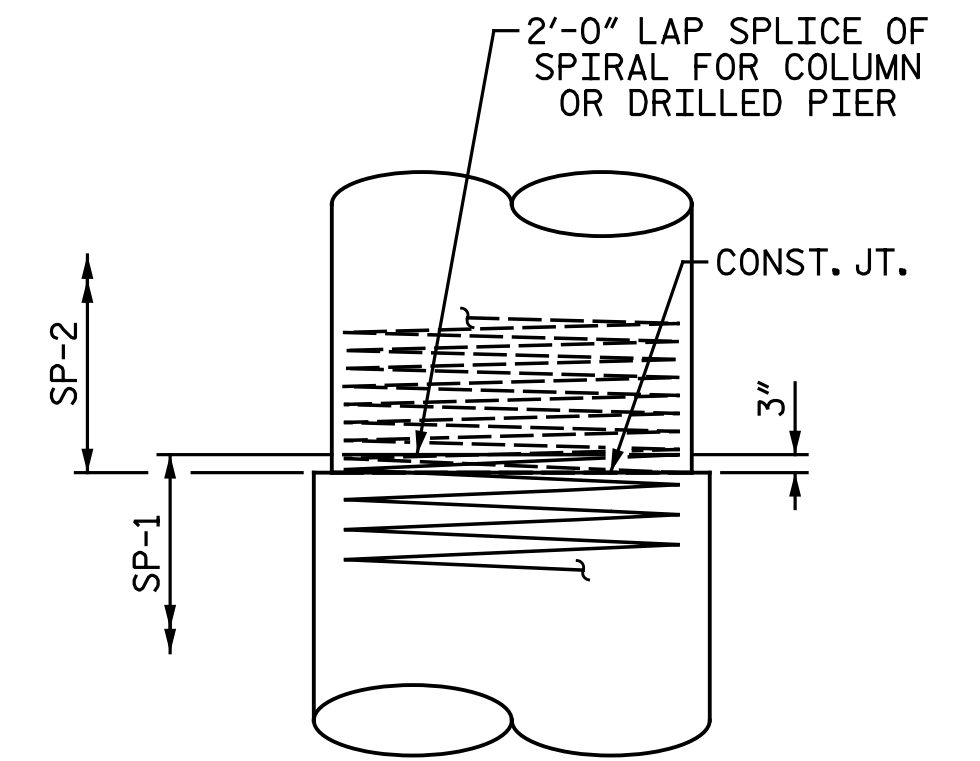

CONSTRUCTION JOINT DETAIL

PROJECT NO. U-3308
DURHAM COUNTY
STATION: 24+55.20 -LALT-
13+22.18 -CSXN-
SHEET 2 OF 3

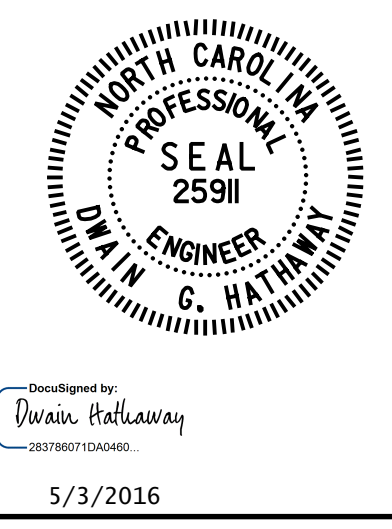

Michael Baker INTERNATIONAL

Michael Baker Engineering
8000 Regency Parkway, Suite 600
Cary, North Carolina 27618
NC License No.: F-1084

STATE OF NORTH CAROLINA
DEPARTMENT OF TRANSPORTATION
RALEIGH
SUBSTRUCTURE
PIER I DETAILS

REVISIONS						SHEET NO.
NO.	BY:	DATE:	NO.	BY:	DATE:	S4-33
1			3			TOTAL SHEETS
2			4			68

5/3/2016 9:37:16 AM
 Filename: Y:\Projects\NCDOT\U-3308\Structures\Drawings\Final\404_033_U3308_SML_P102.dgn
 cmayhew

DRAWN BY: M. D. MAYHEW DATE: 5-9-14
CHECKED BY: A. L. PHILLIPS DATE: 5-12-14