


NOTES:



ALL DIMENSIONS ARE SUBJECT TO ADJUSTMENTS TO FIT MEASUREMENTS TAKEN AFTER DECKS HAVE BEEN POURED.

D.I. = DUCTILE IRON


FOR "DETAIL A", SEE SHEET 3 OF 7.

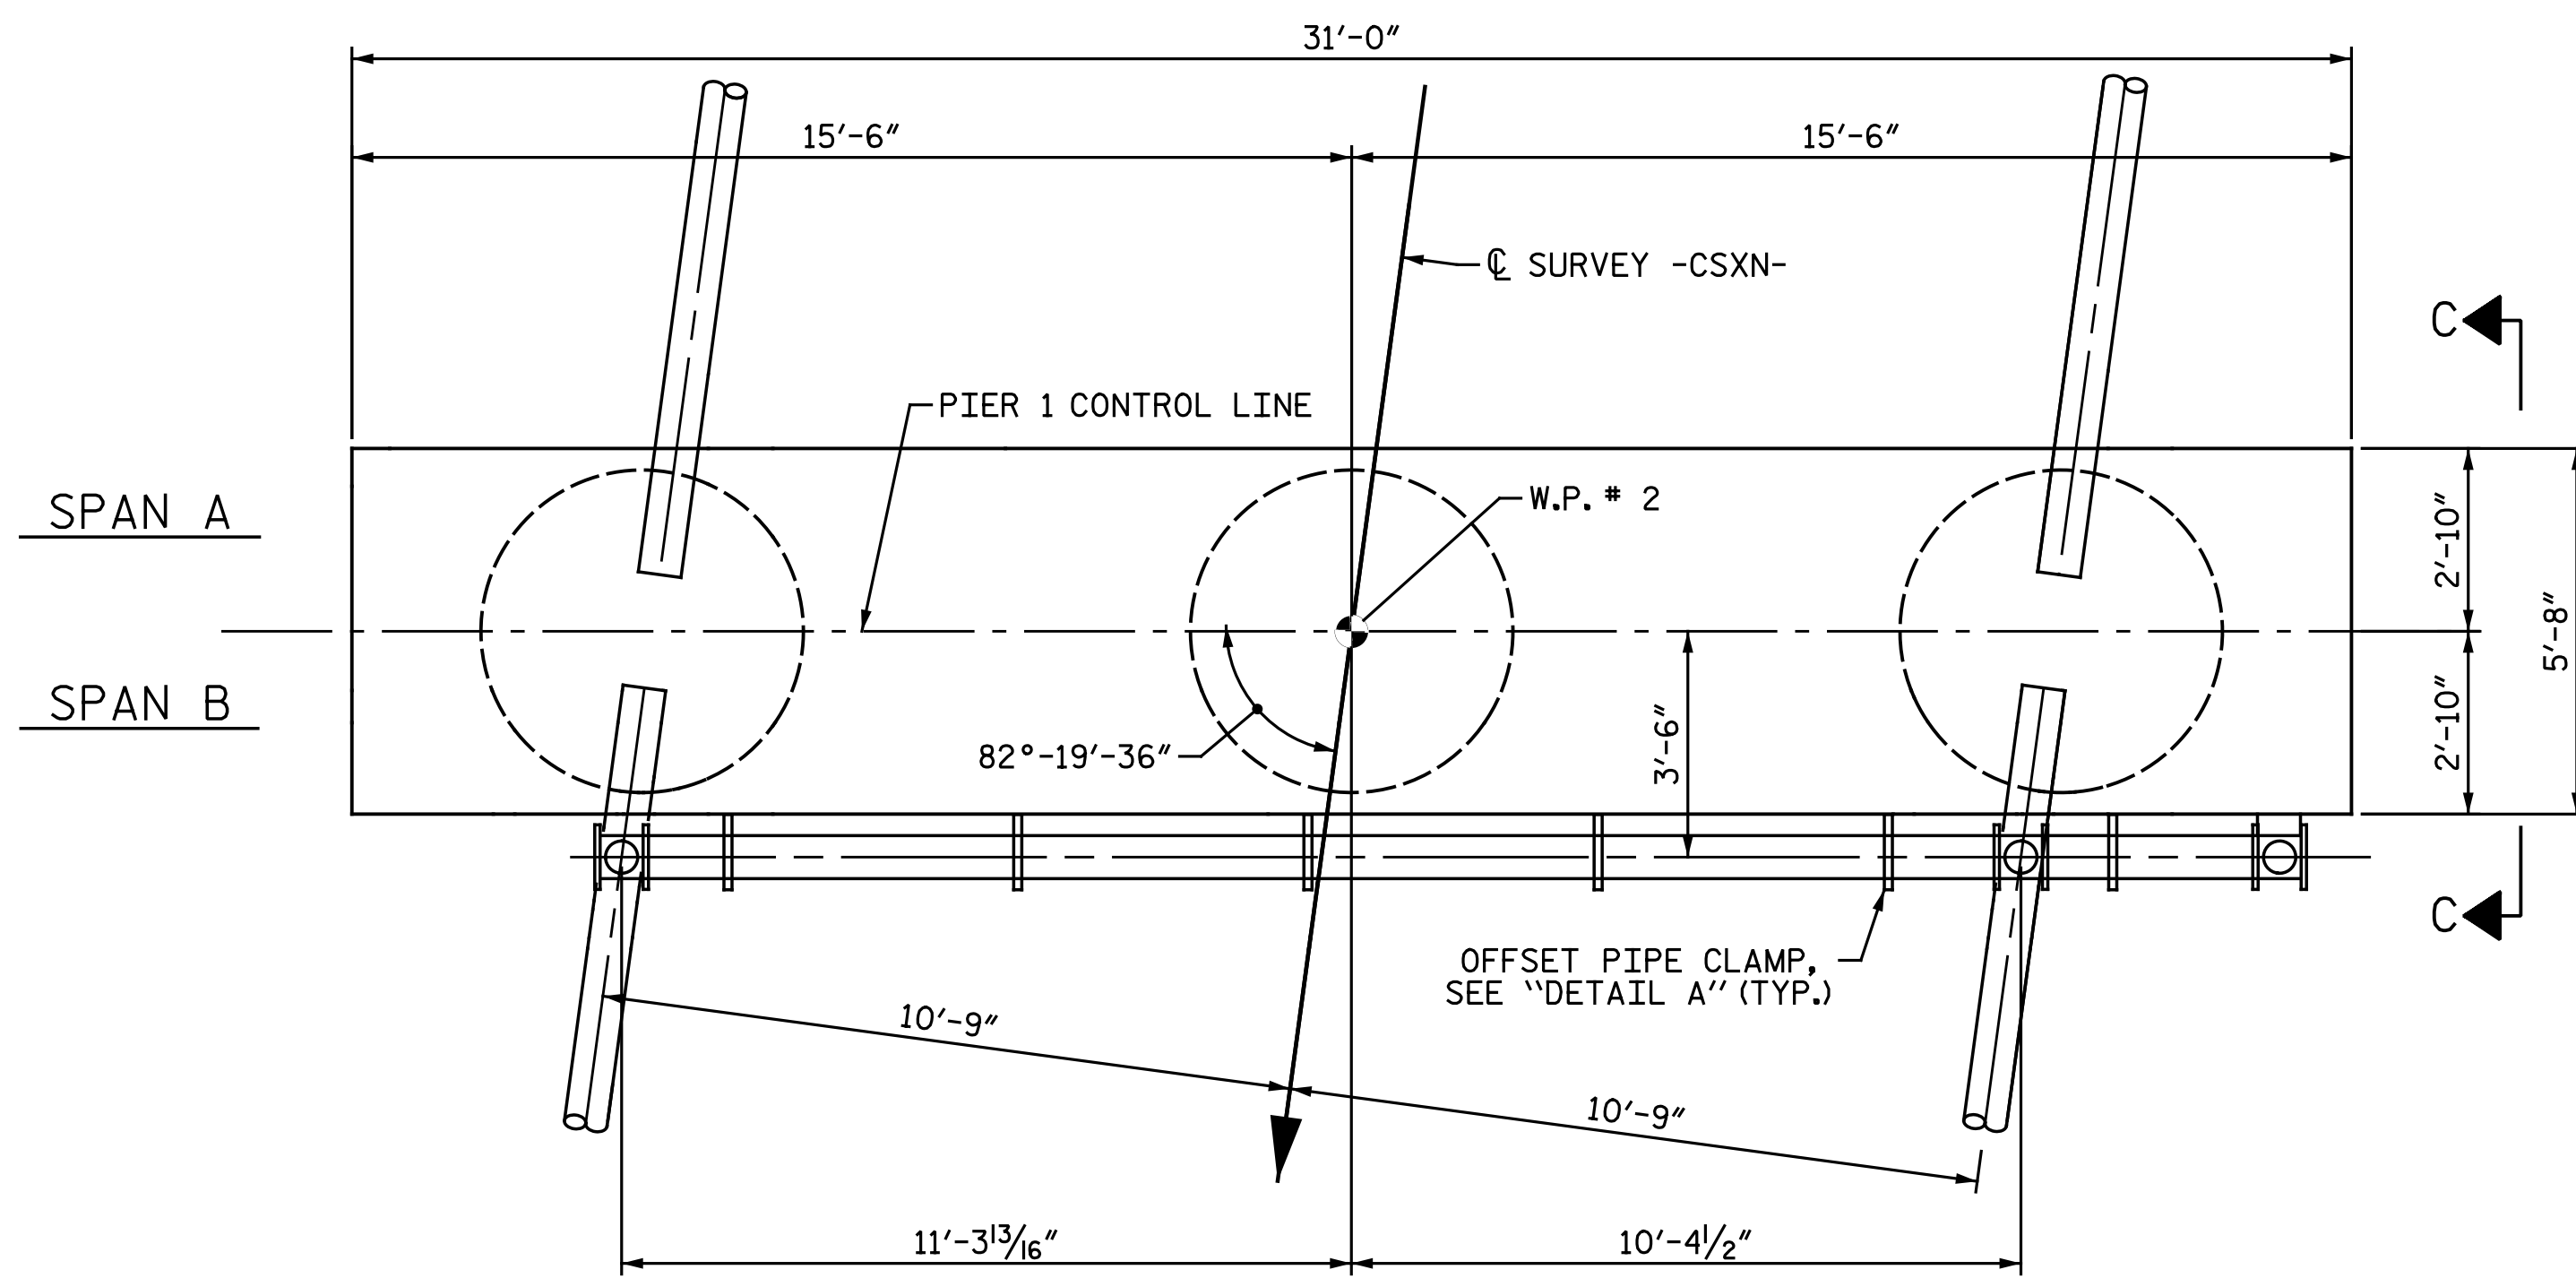

DRAINAGE DETAILS AT PIER 1

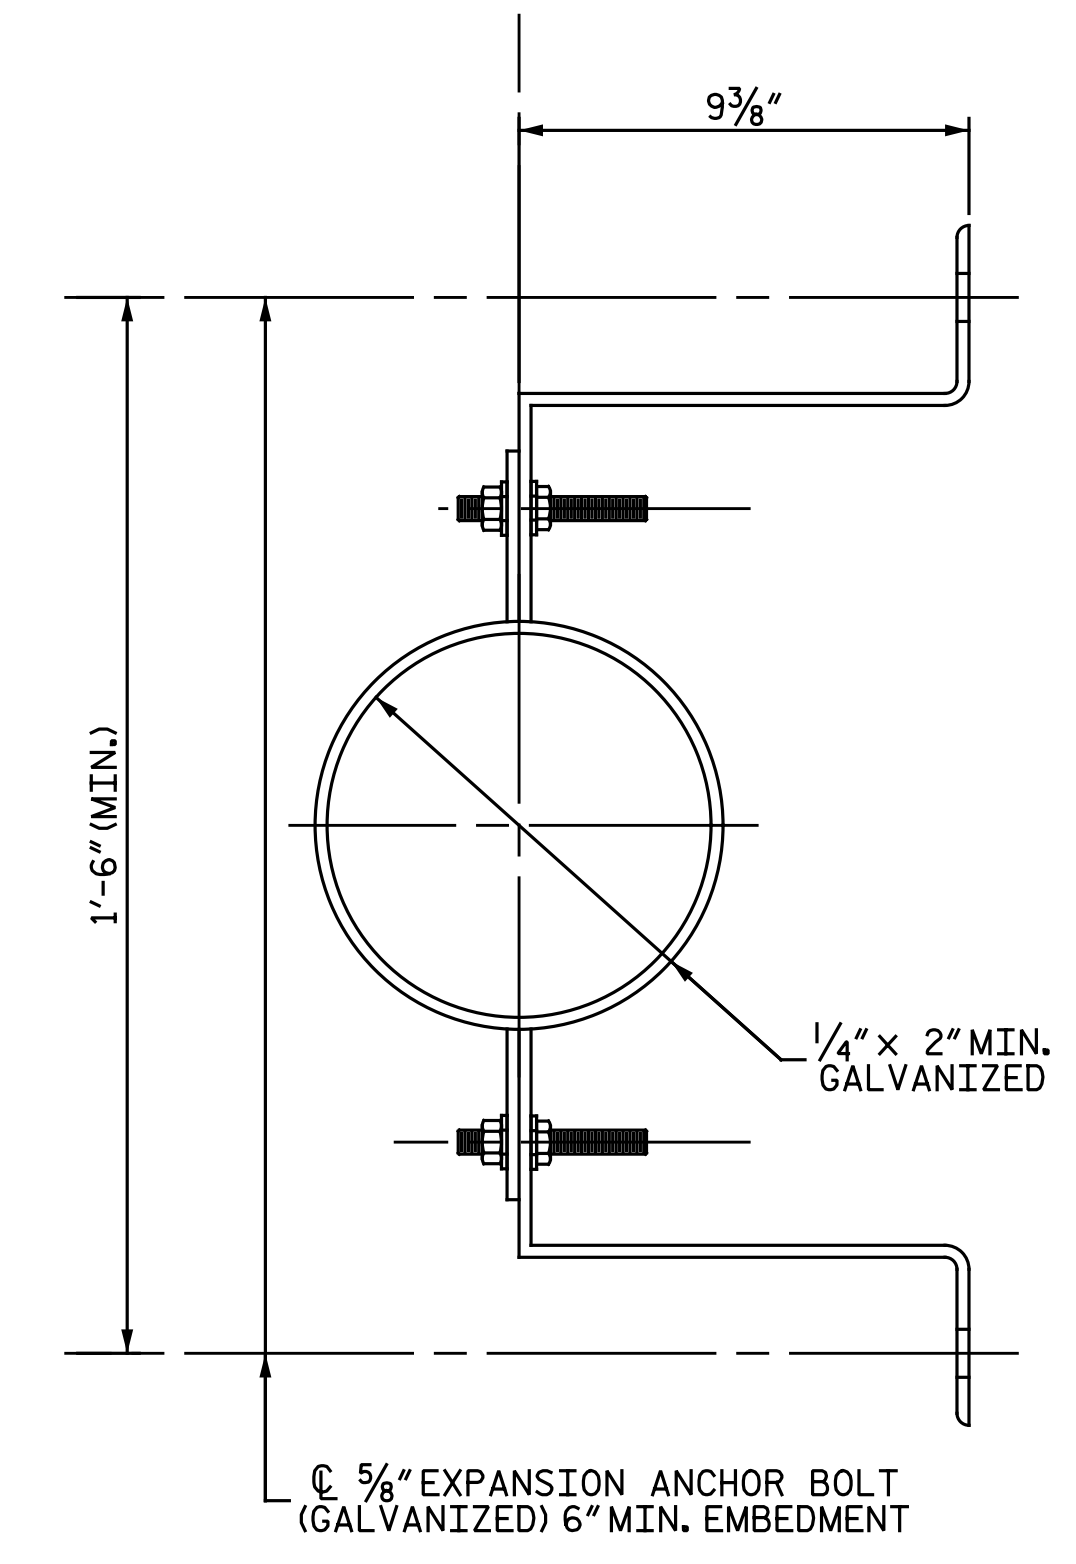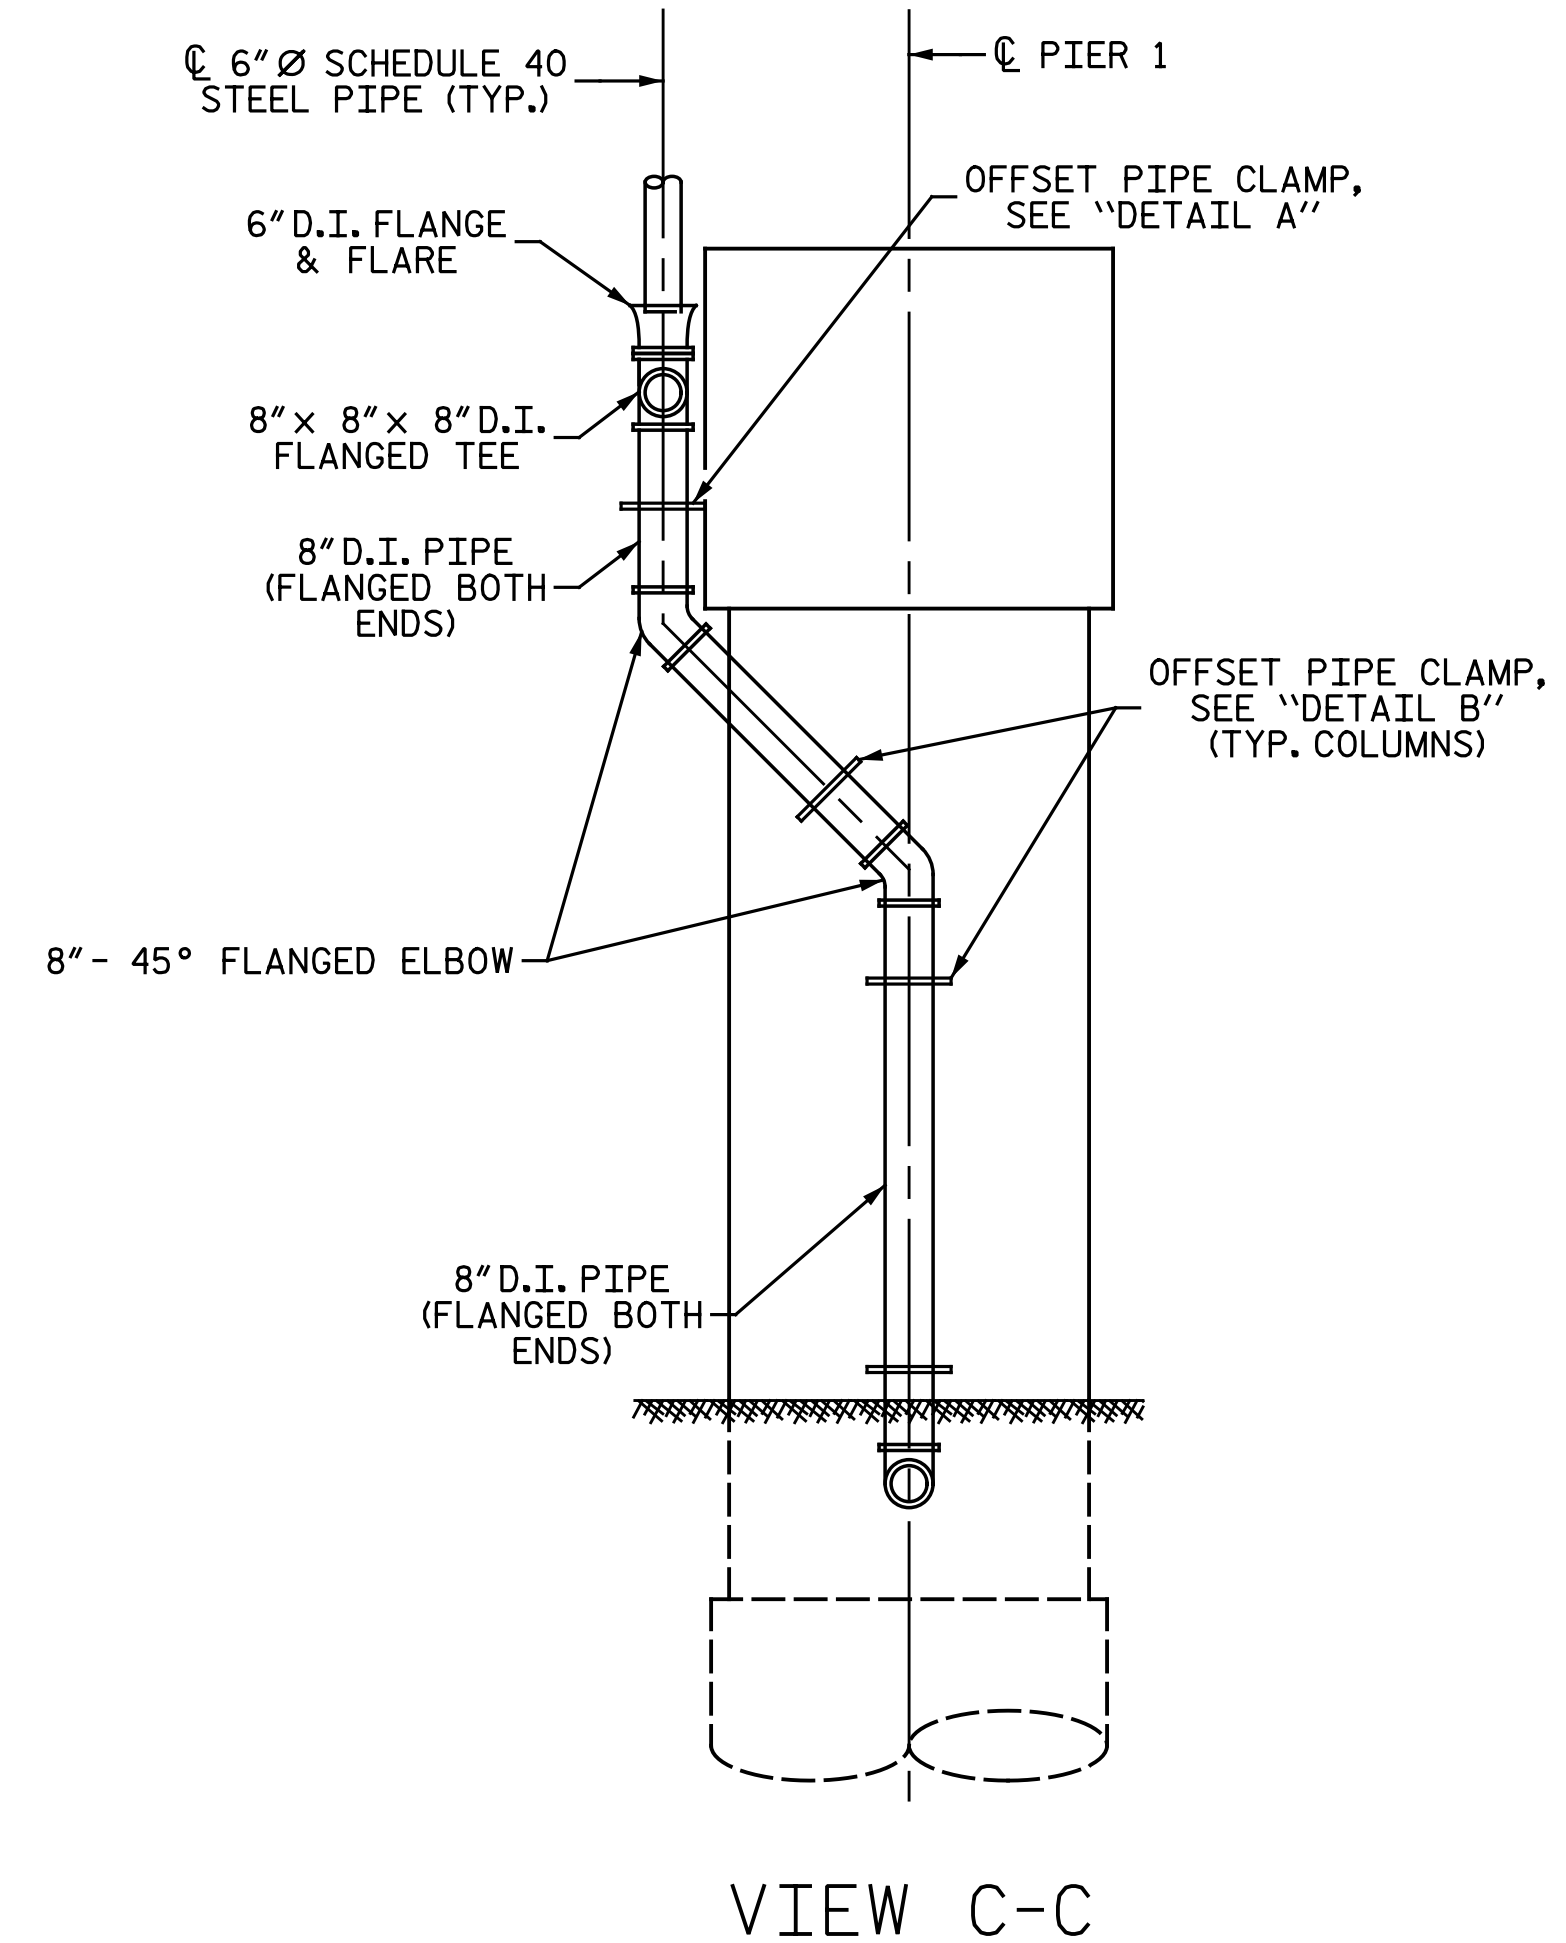

DETAIL B

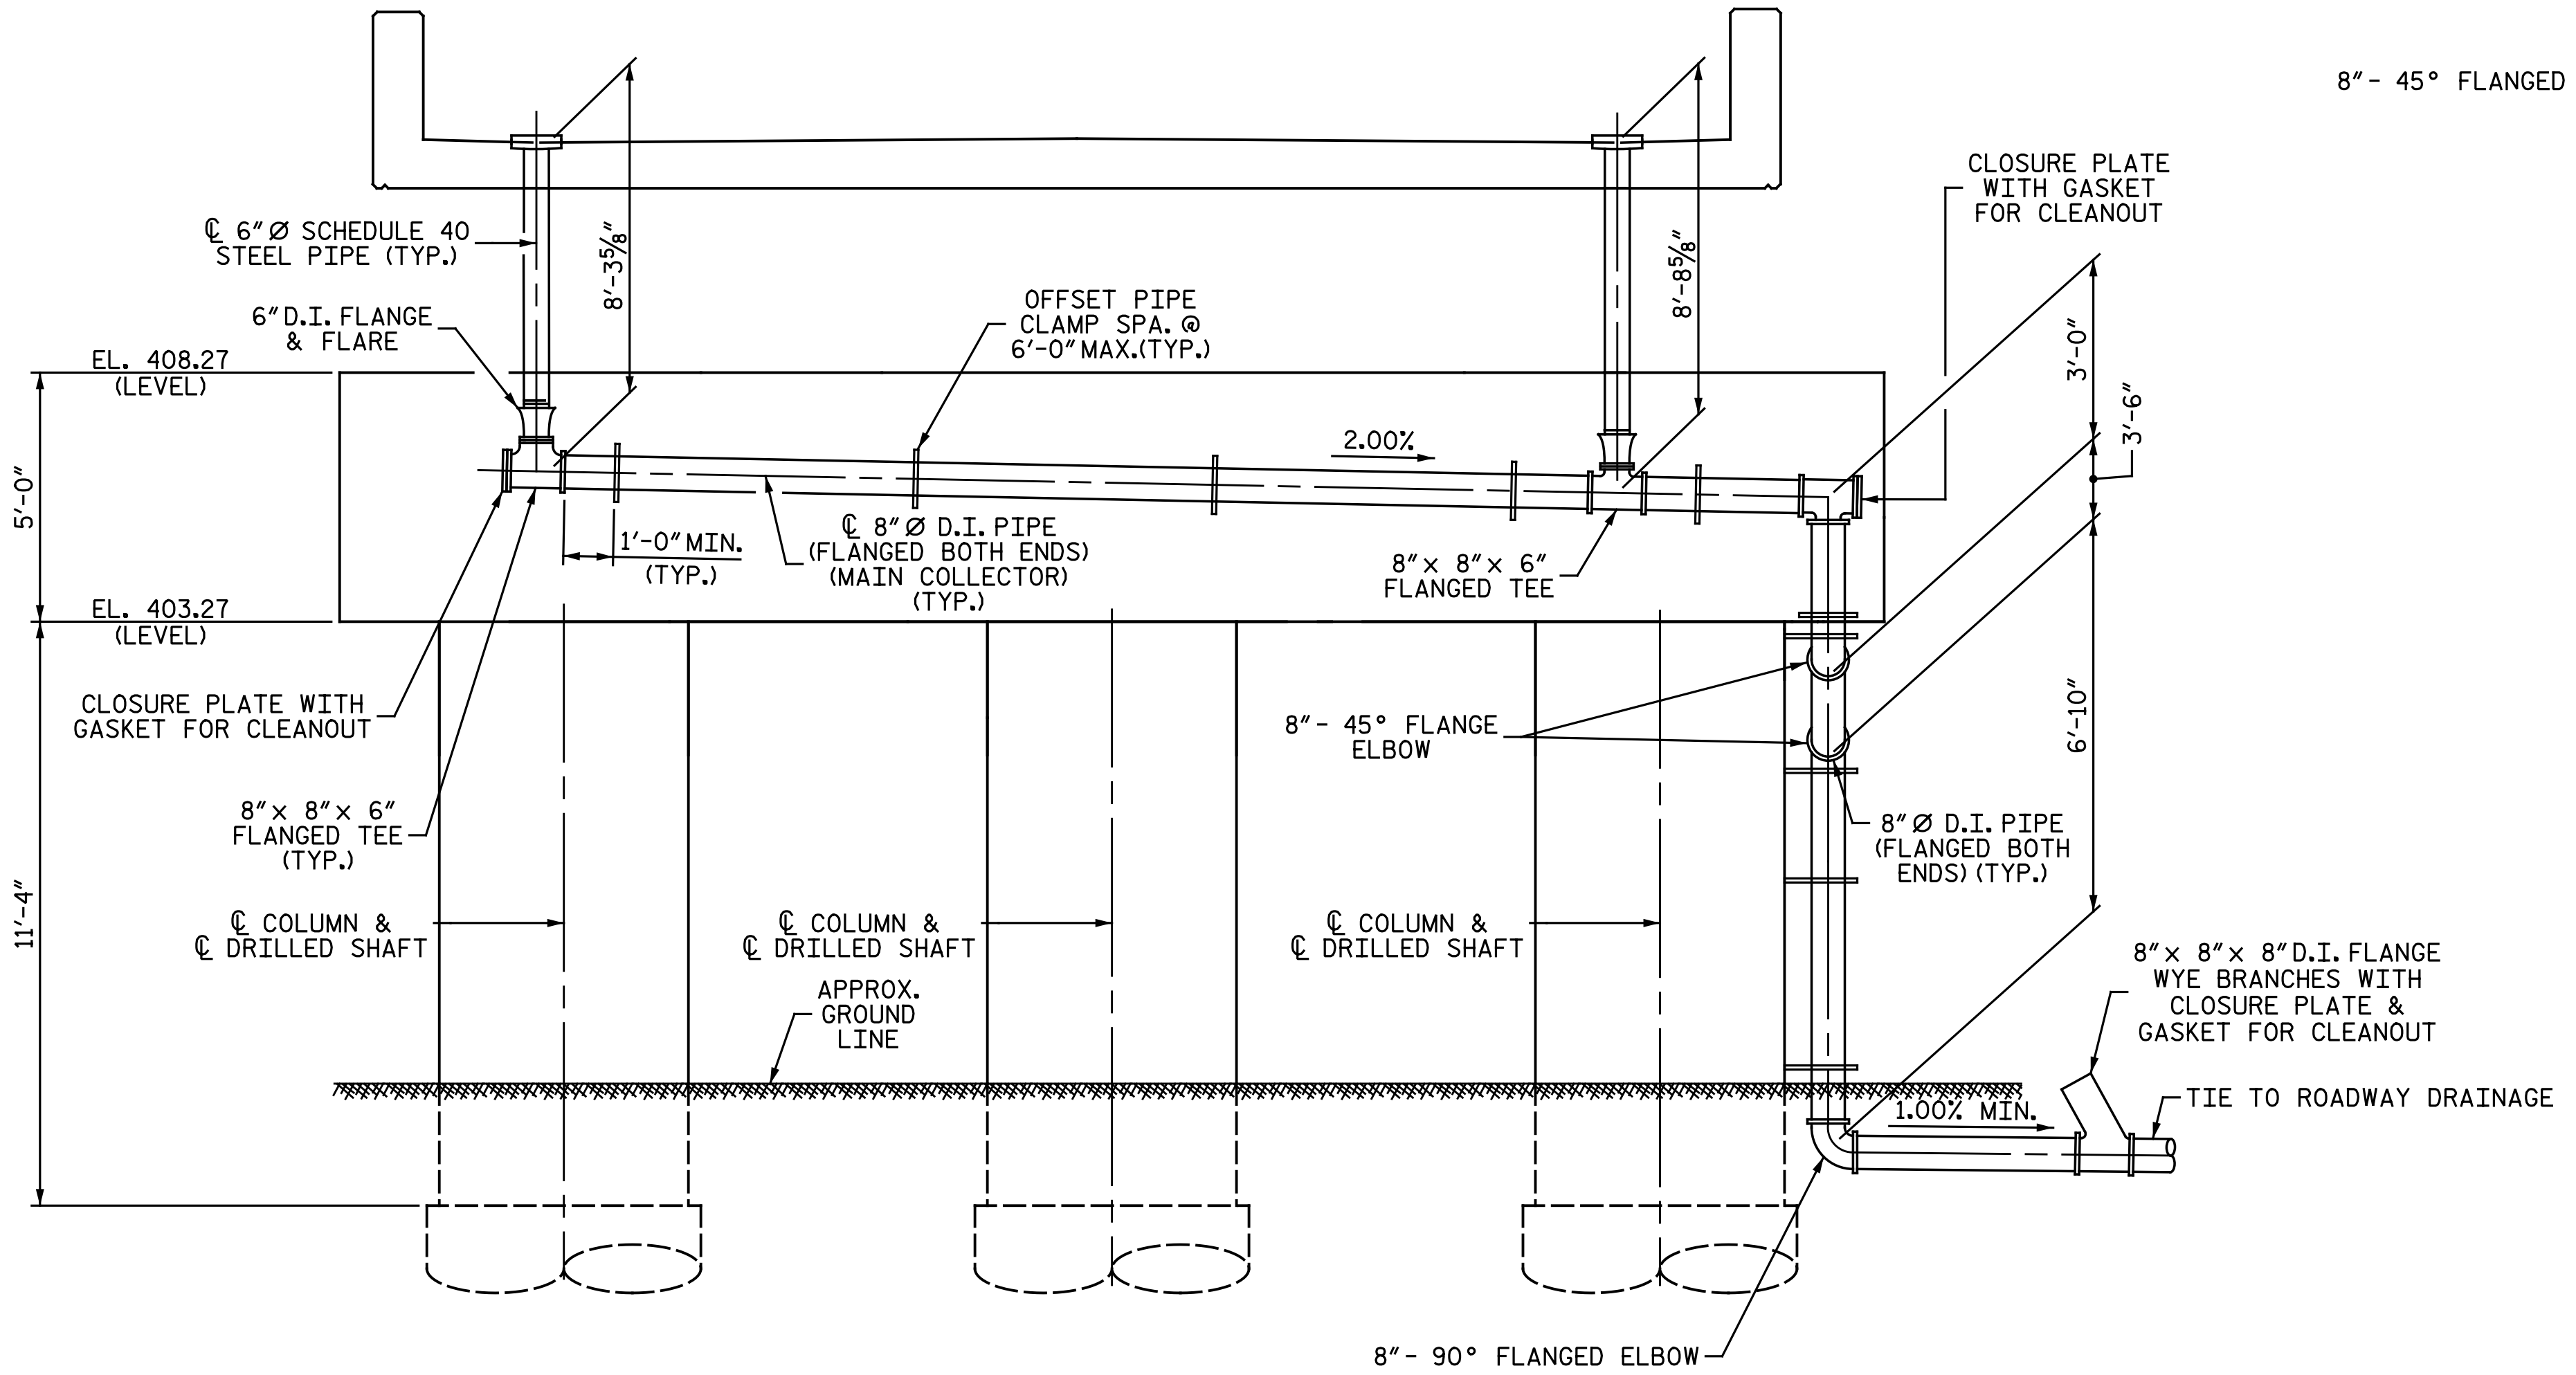


ELEVATION (LOOKING BACK STATION AT PIER 1)

PROJECT NO. U-3308

DURHAM COUNTY

STATION: 24+55.20 -LALT-  
13+22.18 -CSXN-

SHEET 5 OF 7

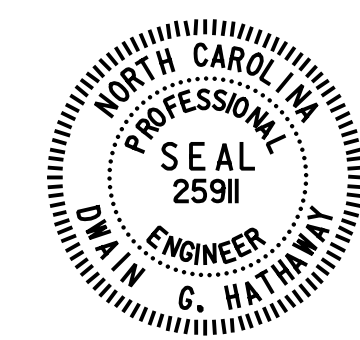

5/3/2016

**Michael Baker INTERNATIONAL**

Michael Baker Engineering  
8000 Regency Parkway, Suite 600  
Cary, North Carolina 27618  
NC License No.: F-1084

STATE OF NORTH CAROLINA  
DEPARTMENT OF TRANSPORTATION  
RALEIGH  
SUPERSTRUCTURE  
STRUCTURE DRAINAGE  
DETAILS

PIER 1

REVISIONS						SHEET NO.
NO.	BY:	DATE:	NO.	BY:	DATE:	S4-49
1			3			TOTAL SHEETS
2			4			68

cmayhew 5/3/2016 9:37:41 AM  
 File name: Y:\Projects\NCDOT\U-3308\Structures\Dwg\Final\404\_049\_U3308\_SML-SD05.dgn

DRAWN BY: M. D. MAYHEW DATE: 1-20-14  
 CHECKED BY: S. A. DENNEY DATE: 3-6-14