




ELEVATION - TEMPORARY SPAN C @ BEAM C1, C2

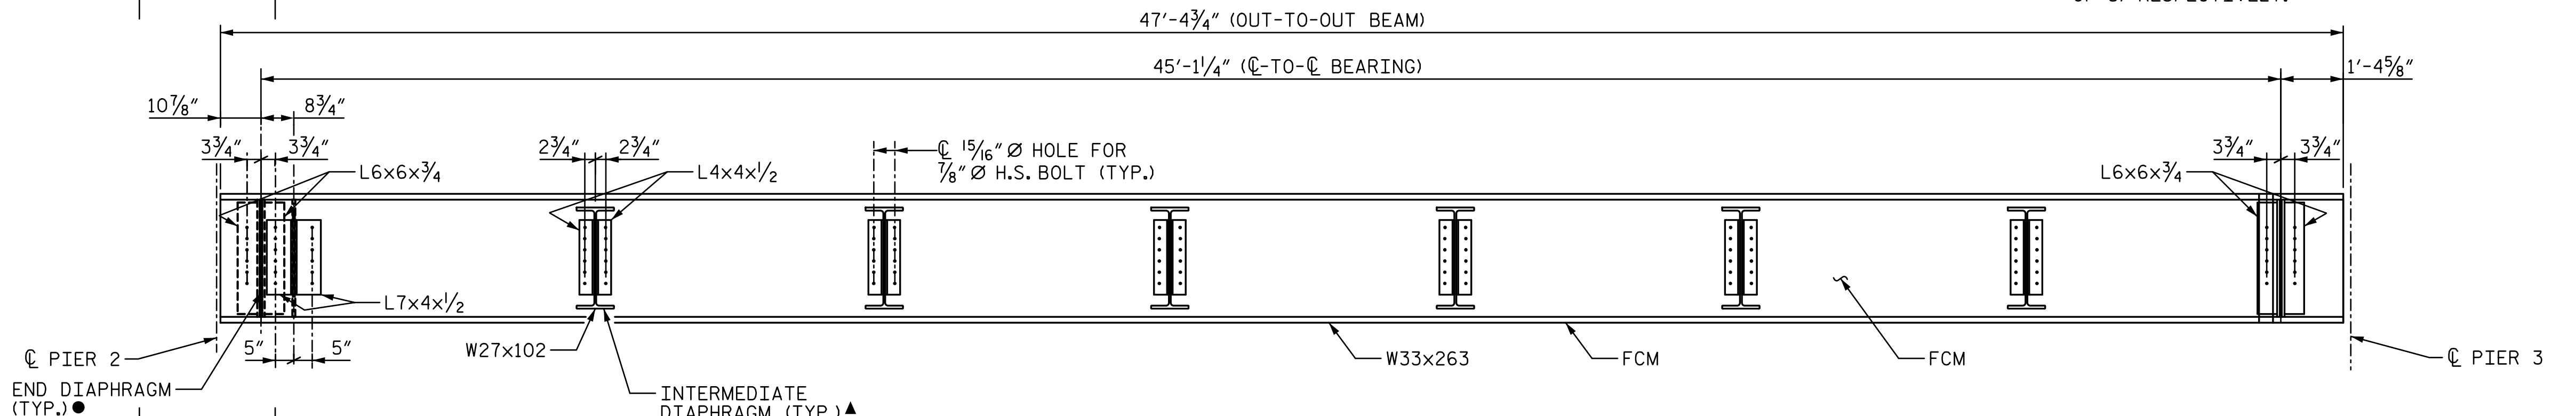

ELEVATION - TEMPORARY SPAN C @ BEAM C3

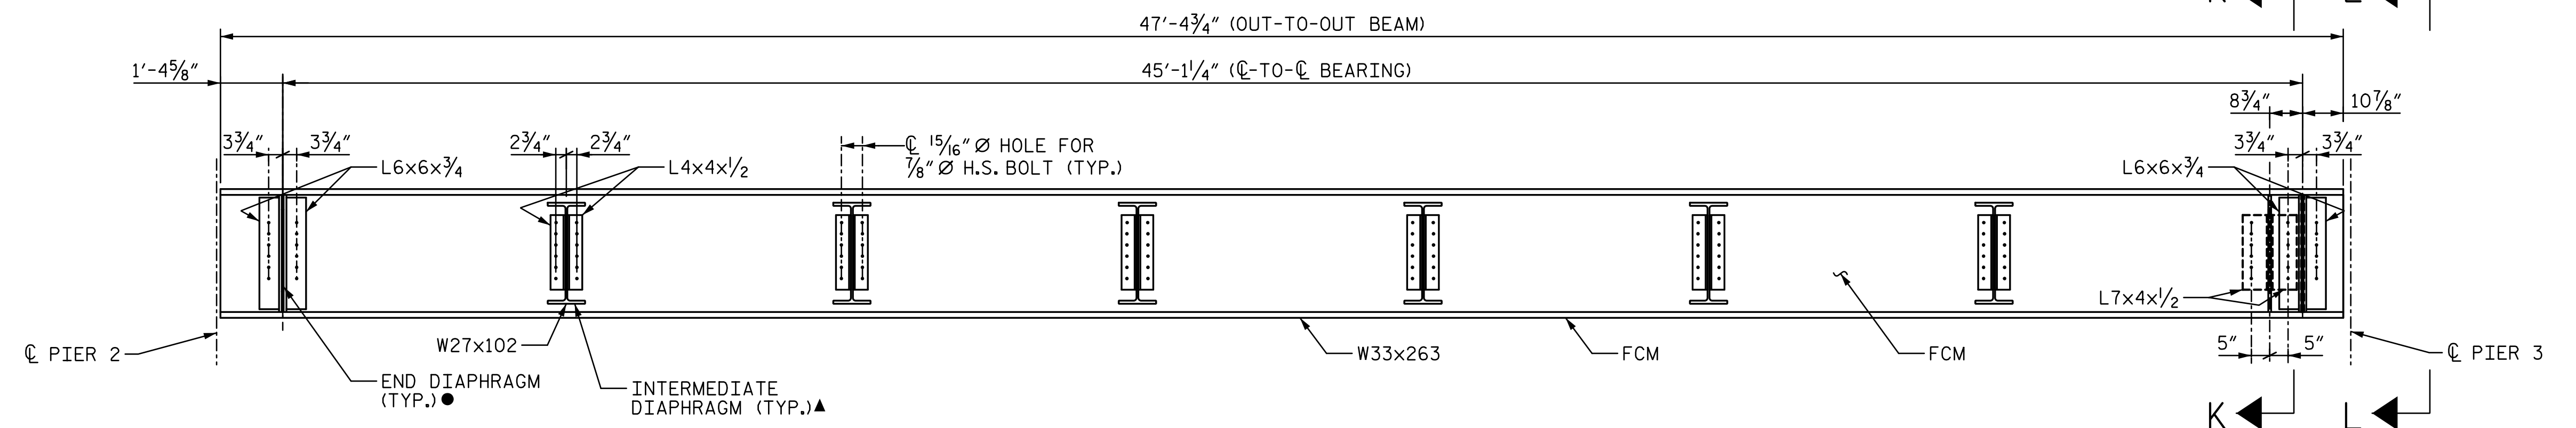


ELEVATION - TEMPORARY SPAN C @ BEAM C4

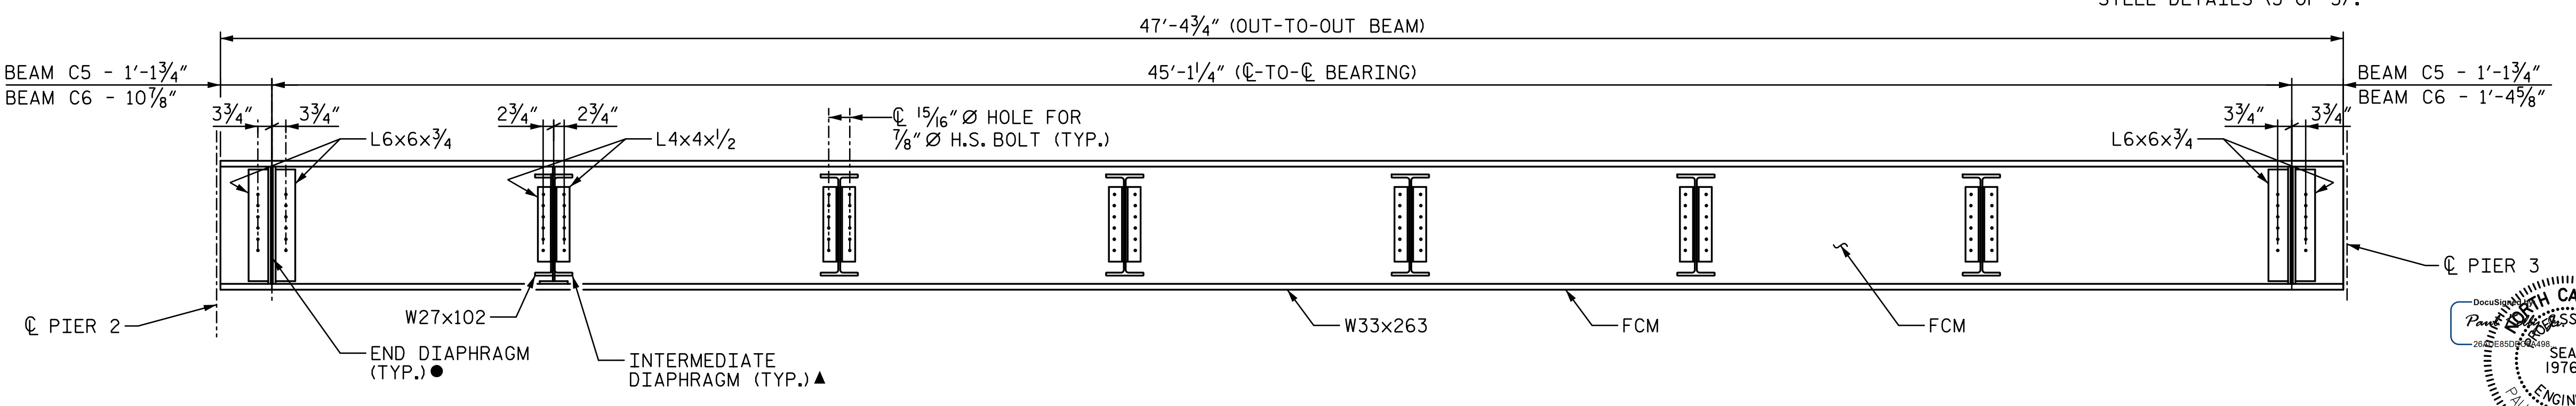

ELEVATION - TEMPORARY SPAN C @ BEAM C5 & C6


● FOR ADDITIONAL END DIAPHRAGM DETAILS SEE DETAIL C AND SECTION H-H TYPICAL END DIAPHRAGM ON SHEETS TITLED "TEMPORARY SPAN STRUCTURAL STEEL DETAILS (1 OF 3)" & "TEMPORARY SPAN STRUCTURAL STEEL DETAILS (3 OF 3)" RESPECTIVELY.

▲ FOR ADDITIONAL INTERMEDIATE DIAPHRAGM DETAILS, SEE SECTION J-J TYPICAL INTERMEDIATE DIAPHRAGM ON SHEET TITLED "TEMPORARY SPAN STRUCTURAL STEEL DETAILS (3 OF 3)".

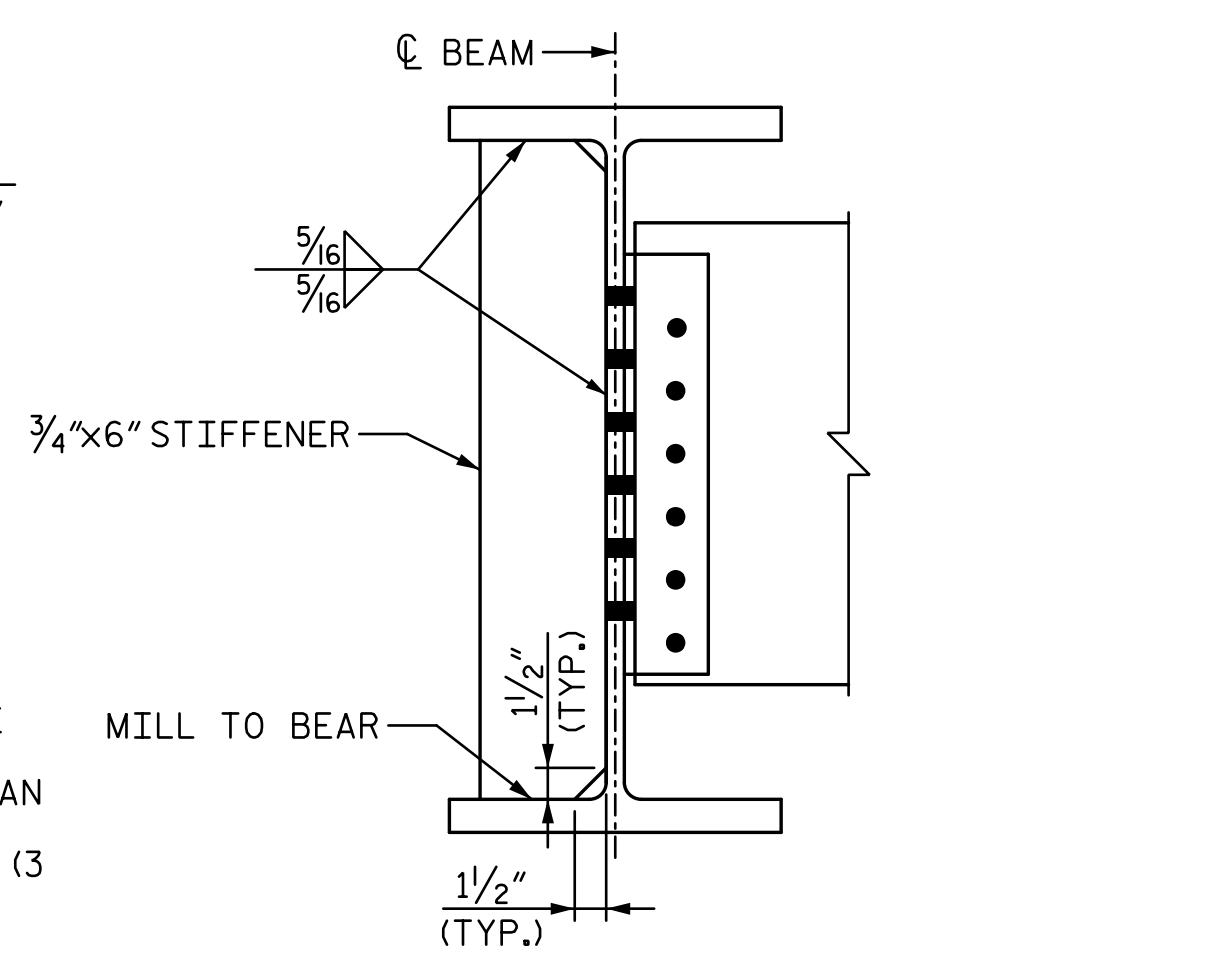

SECTION K-K

FOR ADDITIONAL DIAPHRAGM AND CONNECTION DETAILS, SEE SECTION J-J ON SHEET TITLED "TEMPORARY SPAN STRUCTURAL STEEL DETAILS (3 OF 3)".

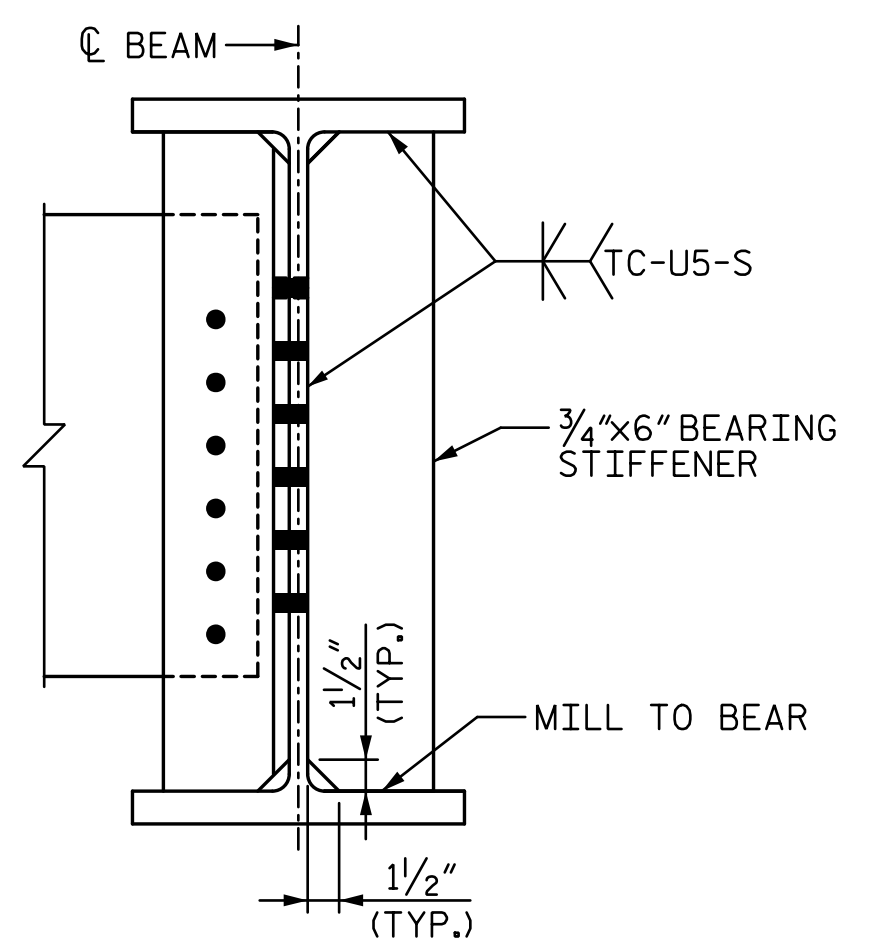

SECTION L-L

FOR ADDITIONAL DIAPHRAGM AND CONNECTION DETAILS, SEE SECTION H-H ON SHEET TITLED "TEMPORARY SPAN STRUCTURAL STEEL DETAILS (3 OF 3)".


NOTES:

1. FOR ALTERNATE 4 GIRDER SPACING SEE TITLED "TEMPORARY SPAN TYPICAL SECTION".
2. FOR END DIAPHRAGM AND INTERMEDIATE DIAPHRAGM DETAILS, SEE SHEET TITLED "TEMPORARY SPAN STRUCTURAL STEEL DETAILS (3 OF 3)".
3. FOR WELD TERMINATION DETAILS, SEE SHEET TITLED "STRUCTURAL STEEL DIAPHRAGM DETAILS".

PROJECT NO. U-3308
 DURHAM COUNTY
 STATION: 24+55.20 -LALT-
13+22.18 -CSXN-
 SHEET 13 OF 16

STATE OF NORTH CAROLINA
 DEPARTMENT OF TRANSPORTATION
 RALEIGH

TEMPORARY SPAN
 STRUCTURAL STEEL
 DETAILS (2 OF 3)

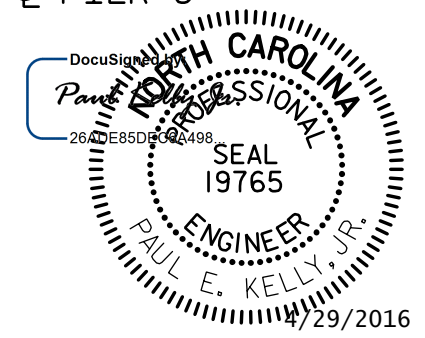

REVISIONS				SHEET NO.	
NO.	BY:	DATE:	NO.	BY:	DATE:
1			3		
2			4		

S4-65	TOTAL SHEETS
68	

STV / Ralph Whitehead Associates, Inc.
 900 W Trade Street, Suite 715
 Charlotte, NC 28202
 NC License No. F-0991

DOCUMENT NOT CONSIDERED FINAL
 UNLESS ALL SIGNATURES COMPLETED

4/29/2016 12:33:05 PM I:\PROJ\2513251\ustation\struct\Temporary_Span\404_064_U3308_SML_TS13.dgn

DRAWN BY: MTC DATE: 06-14
 CHECKED BY: DJM DATE: 06-14