

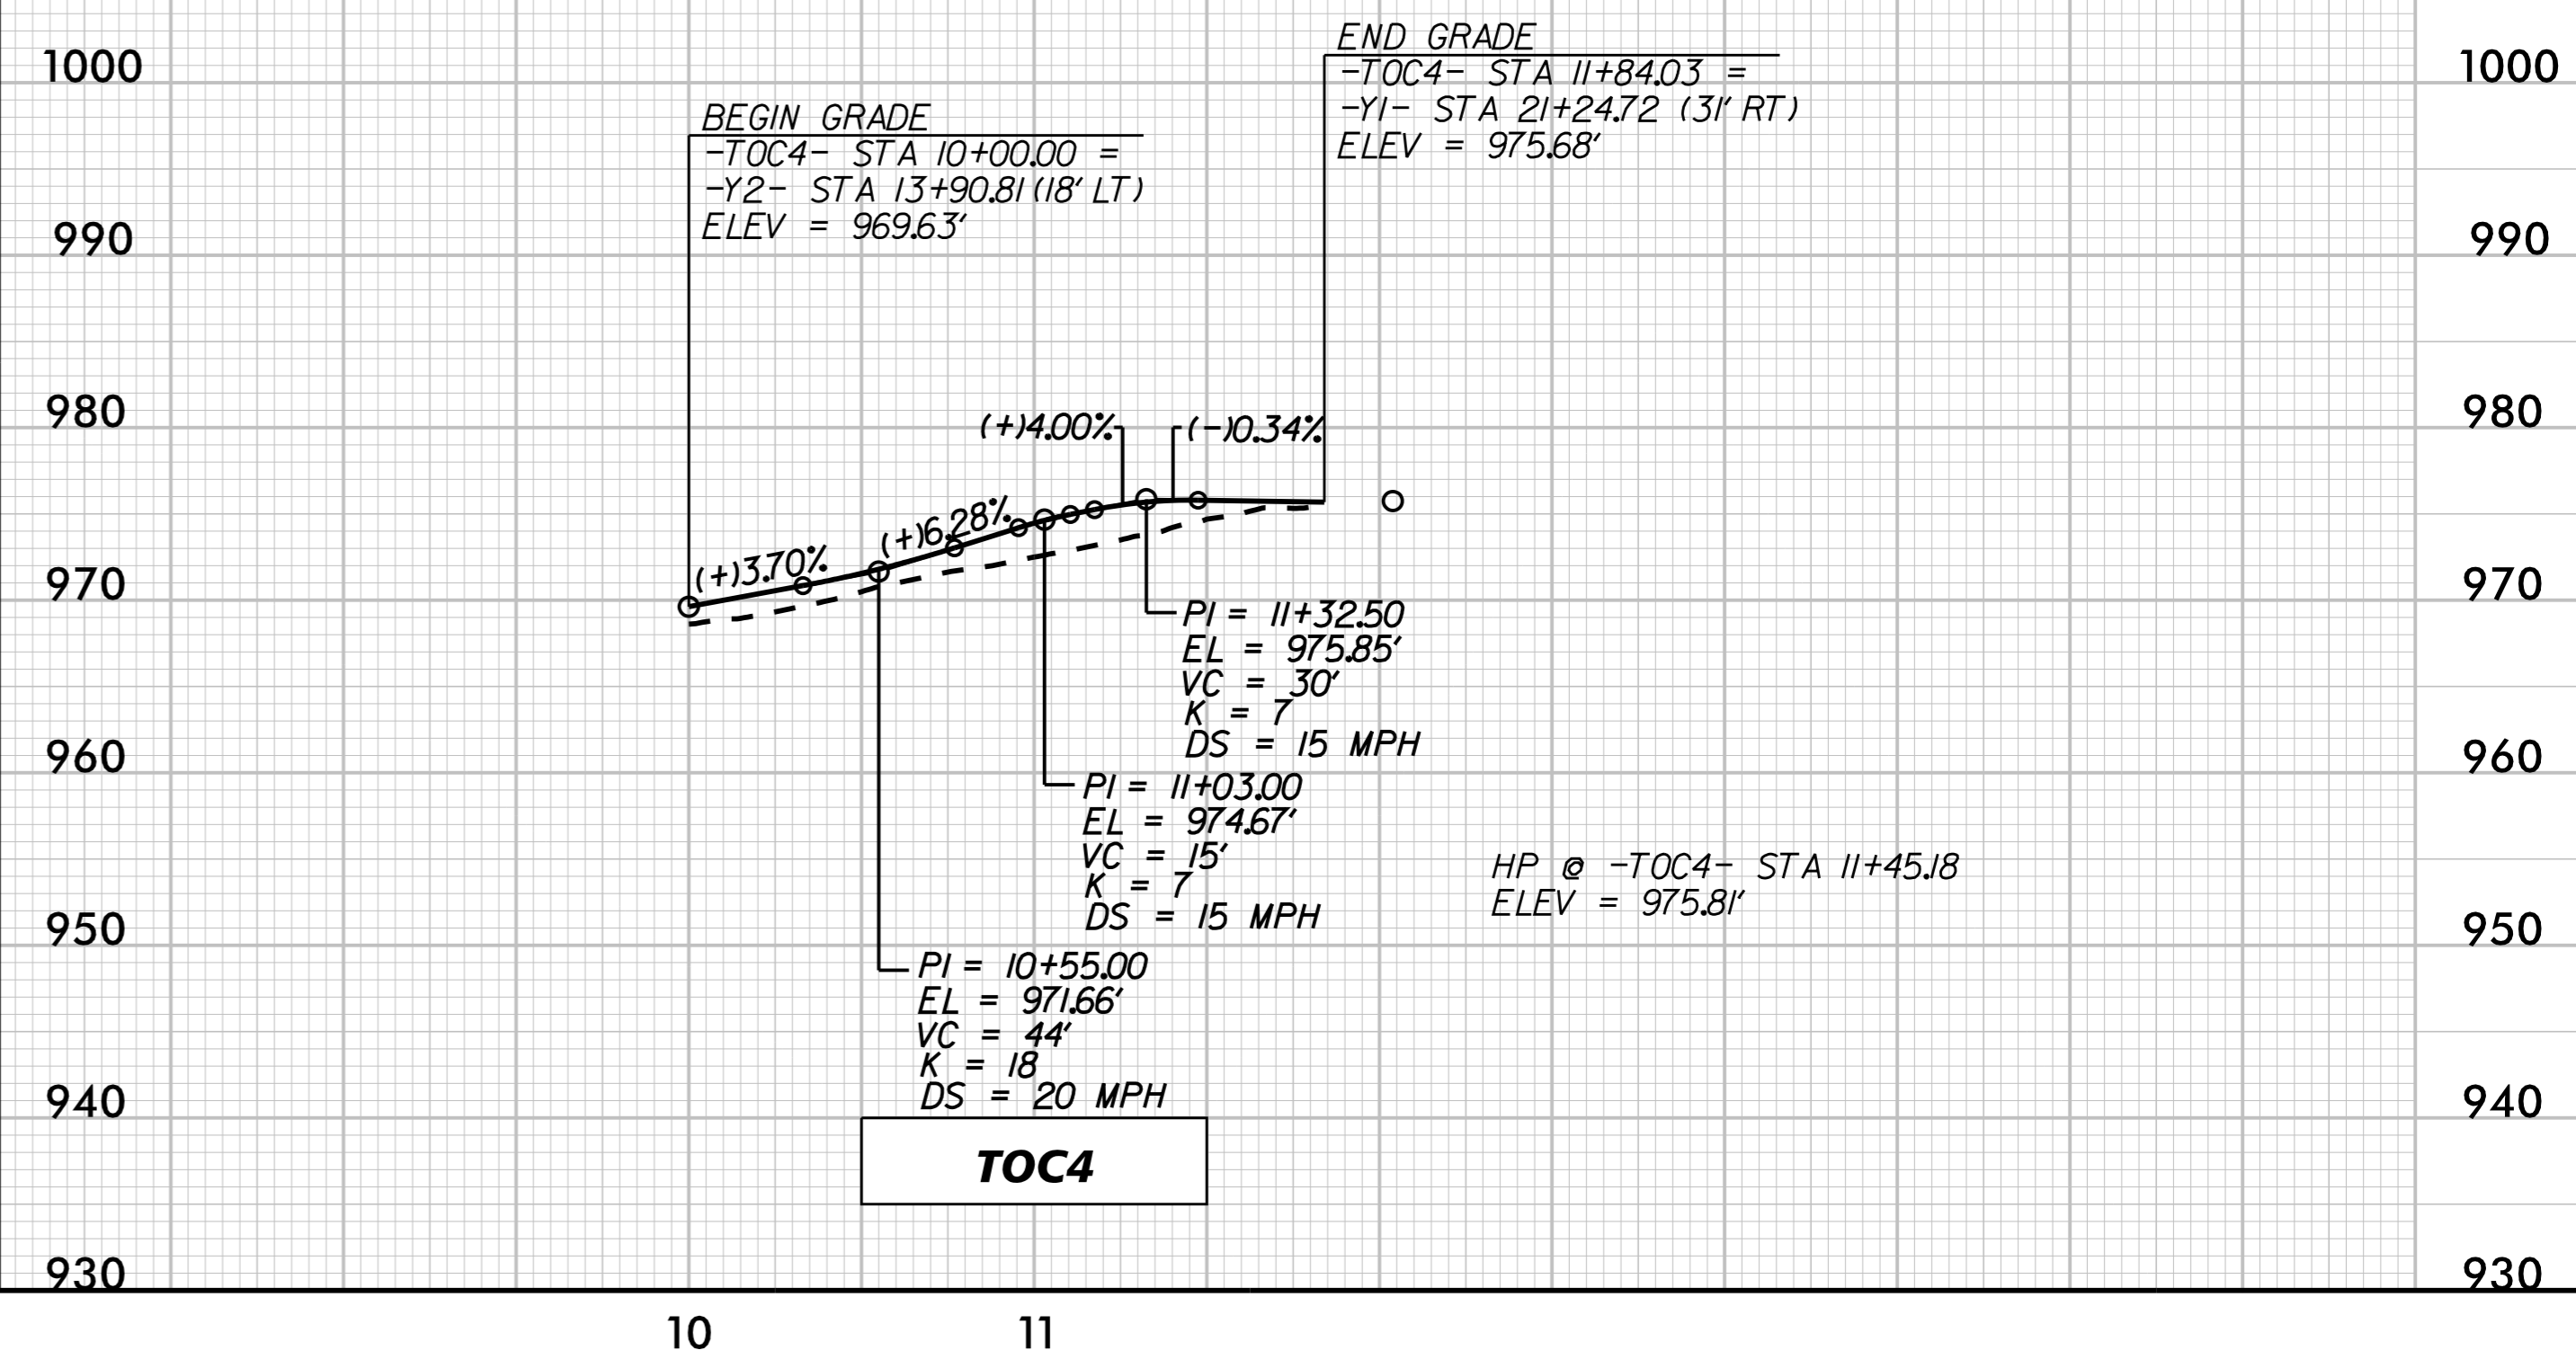
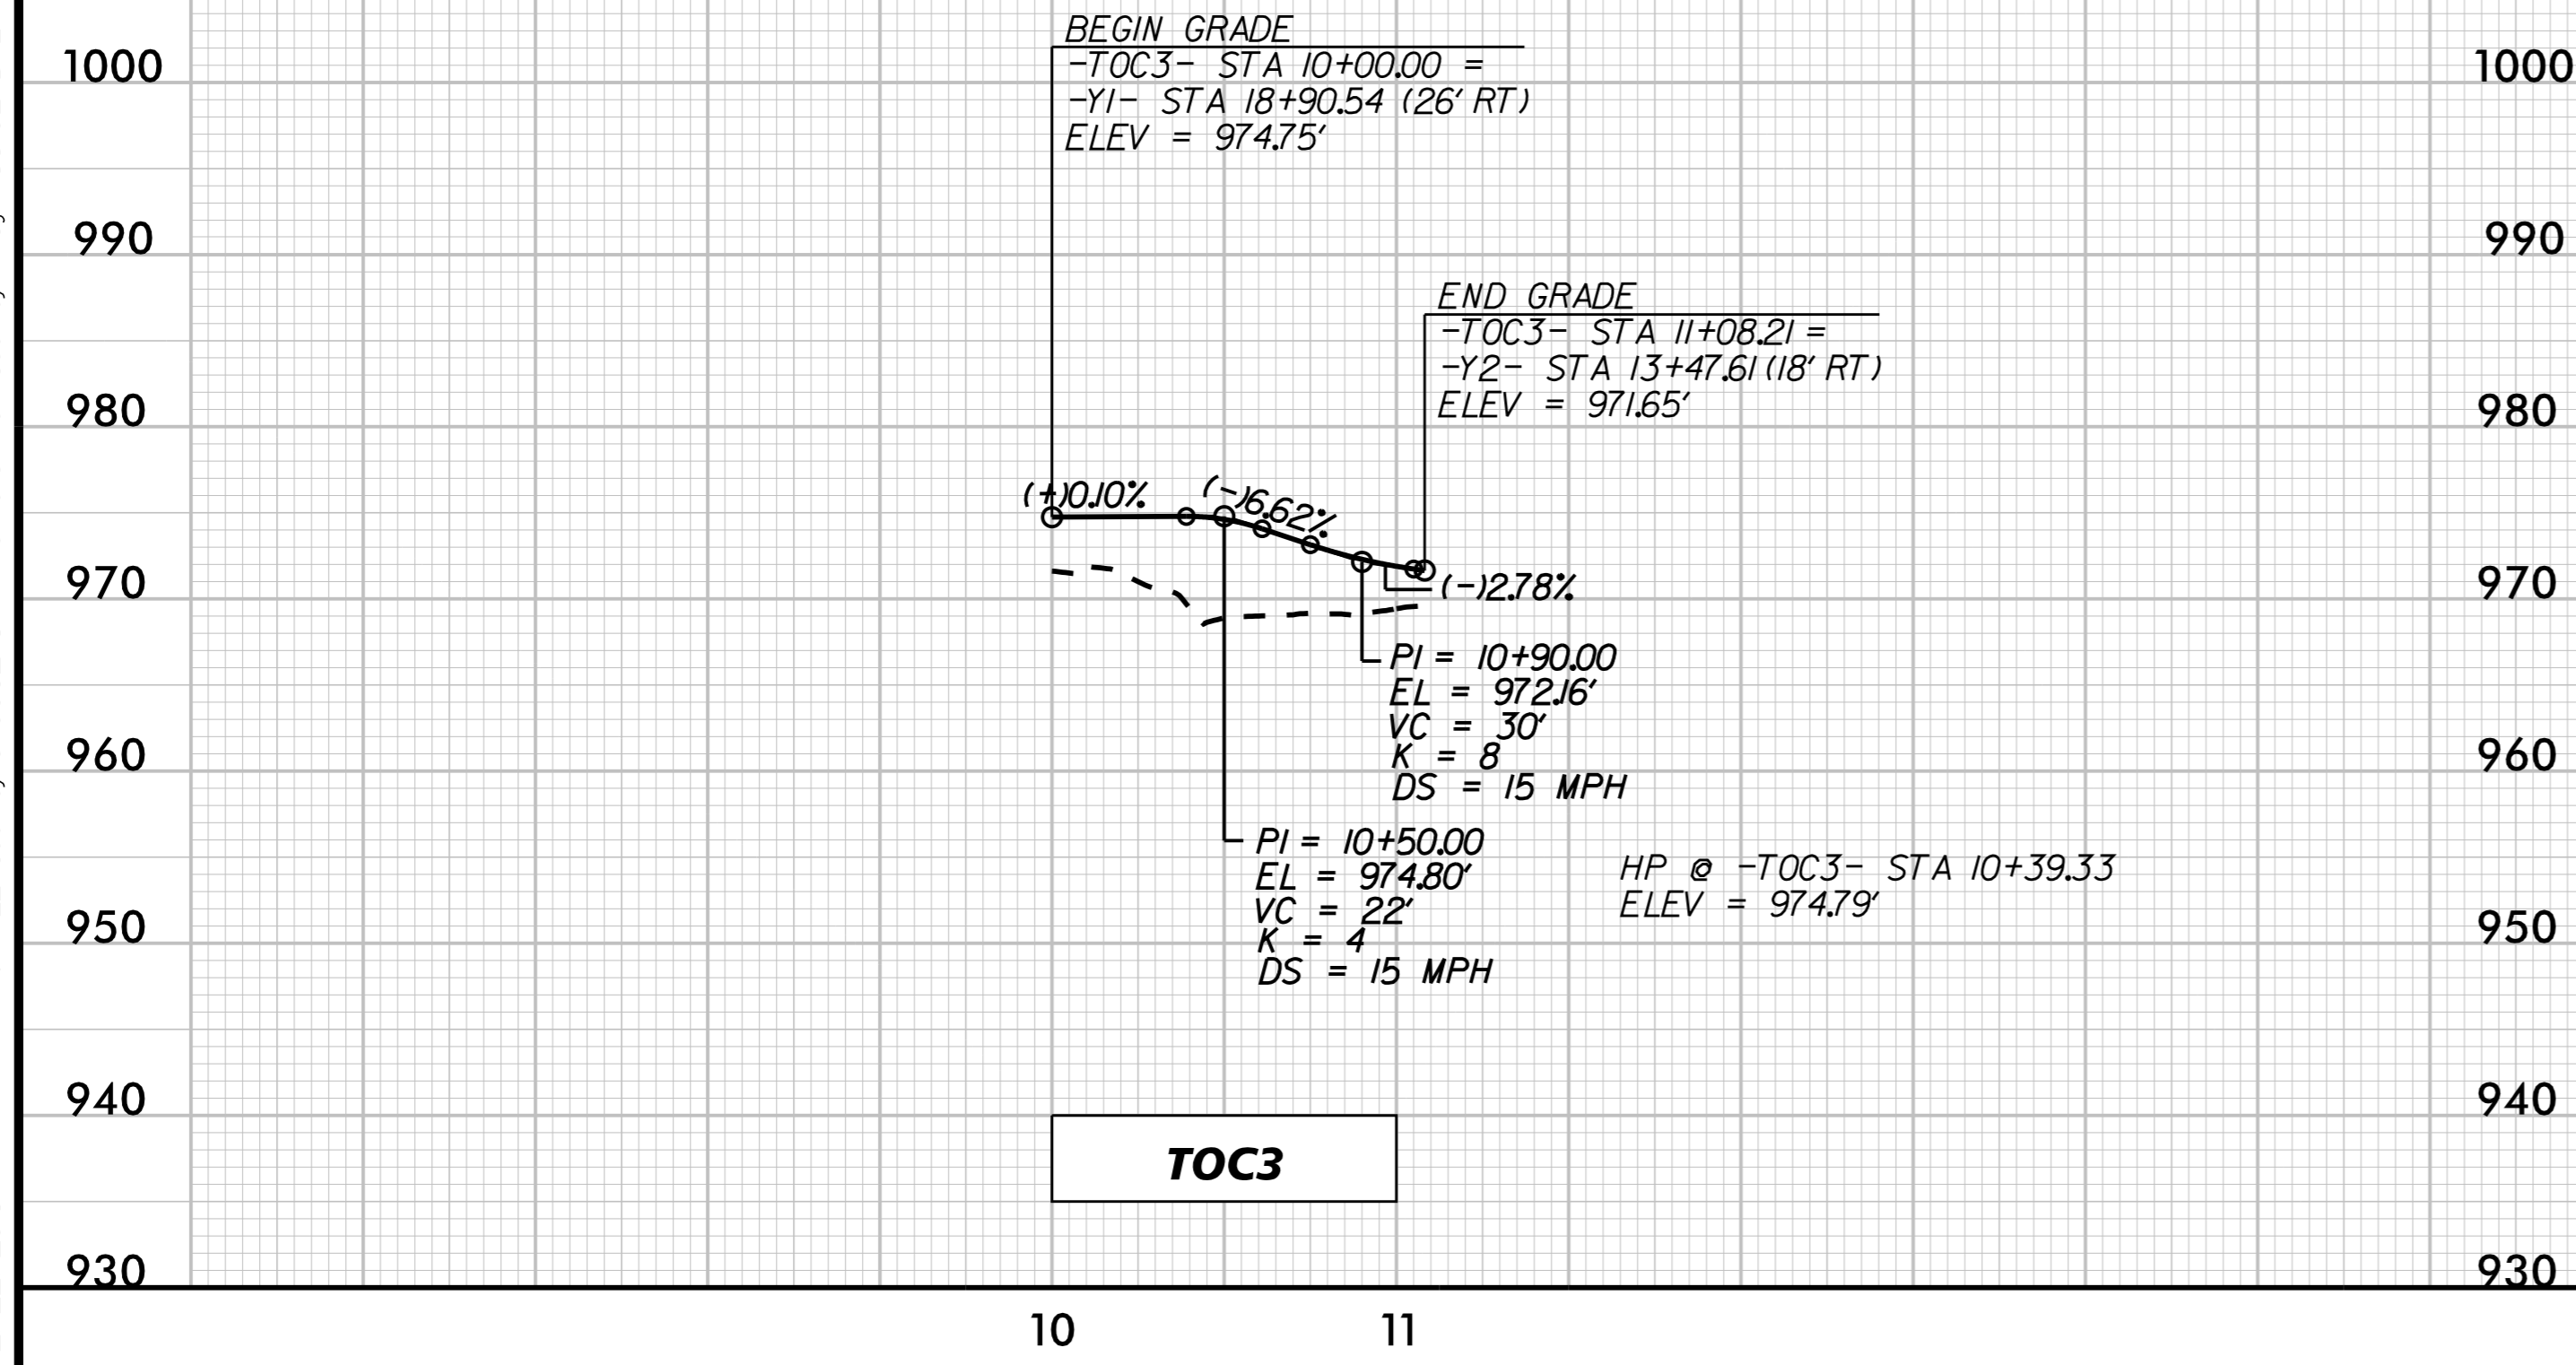


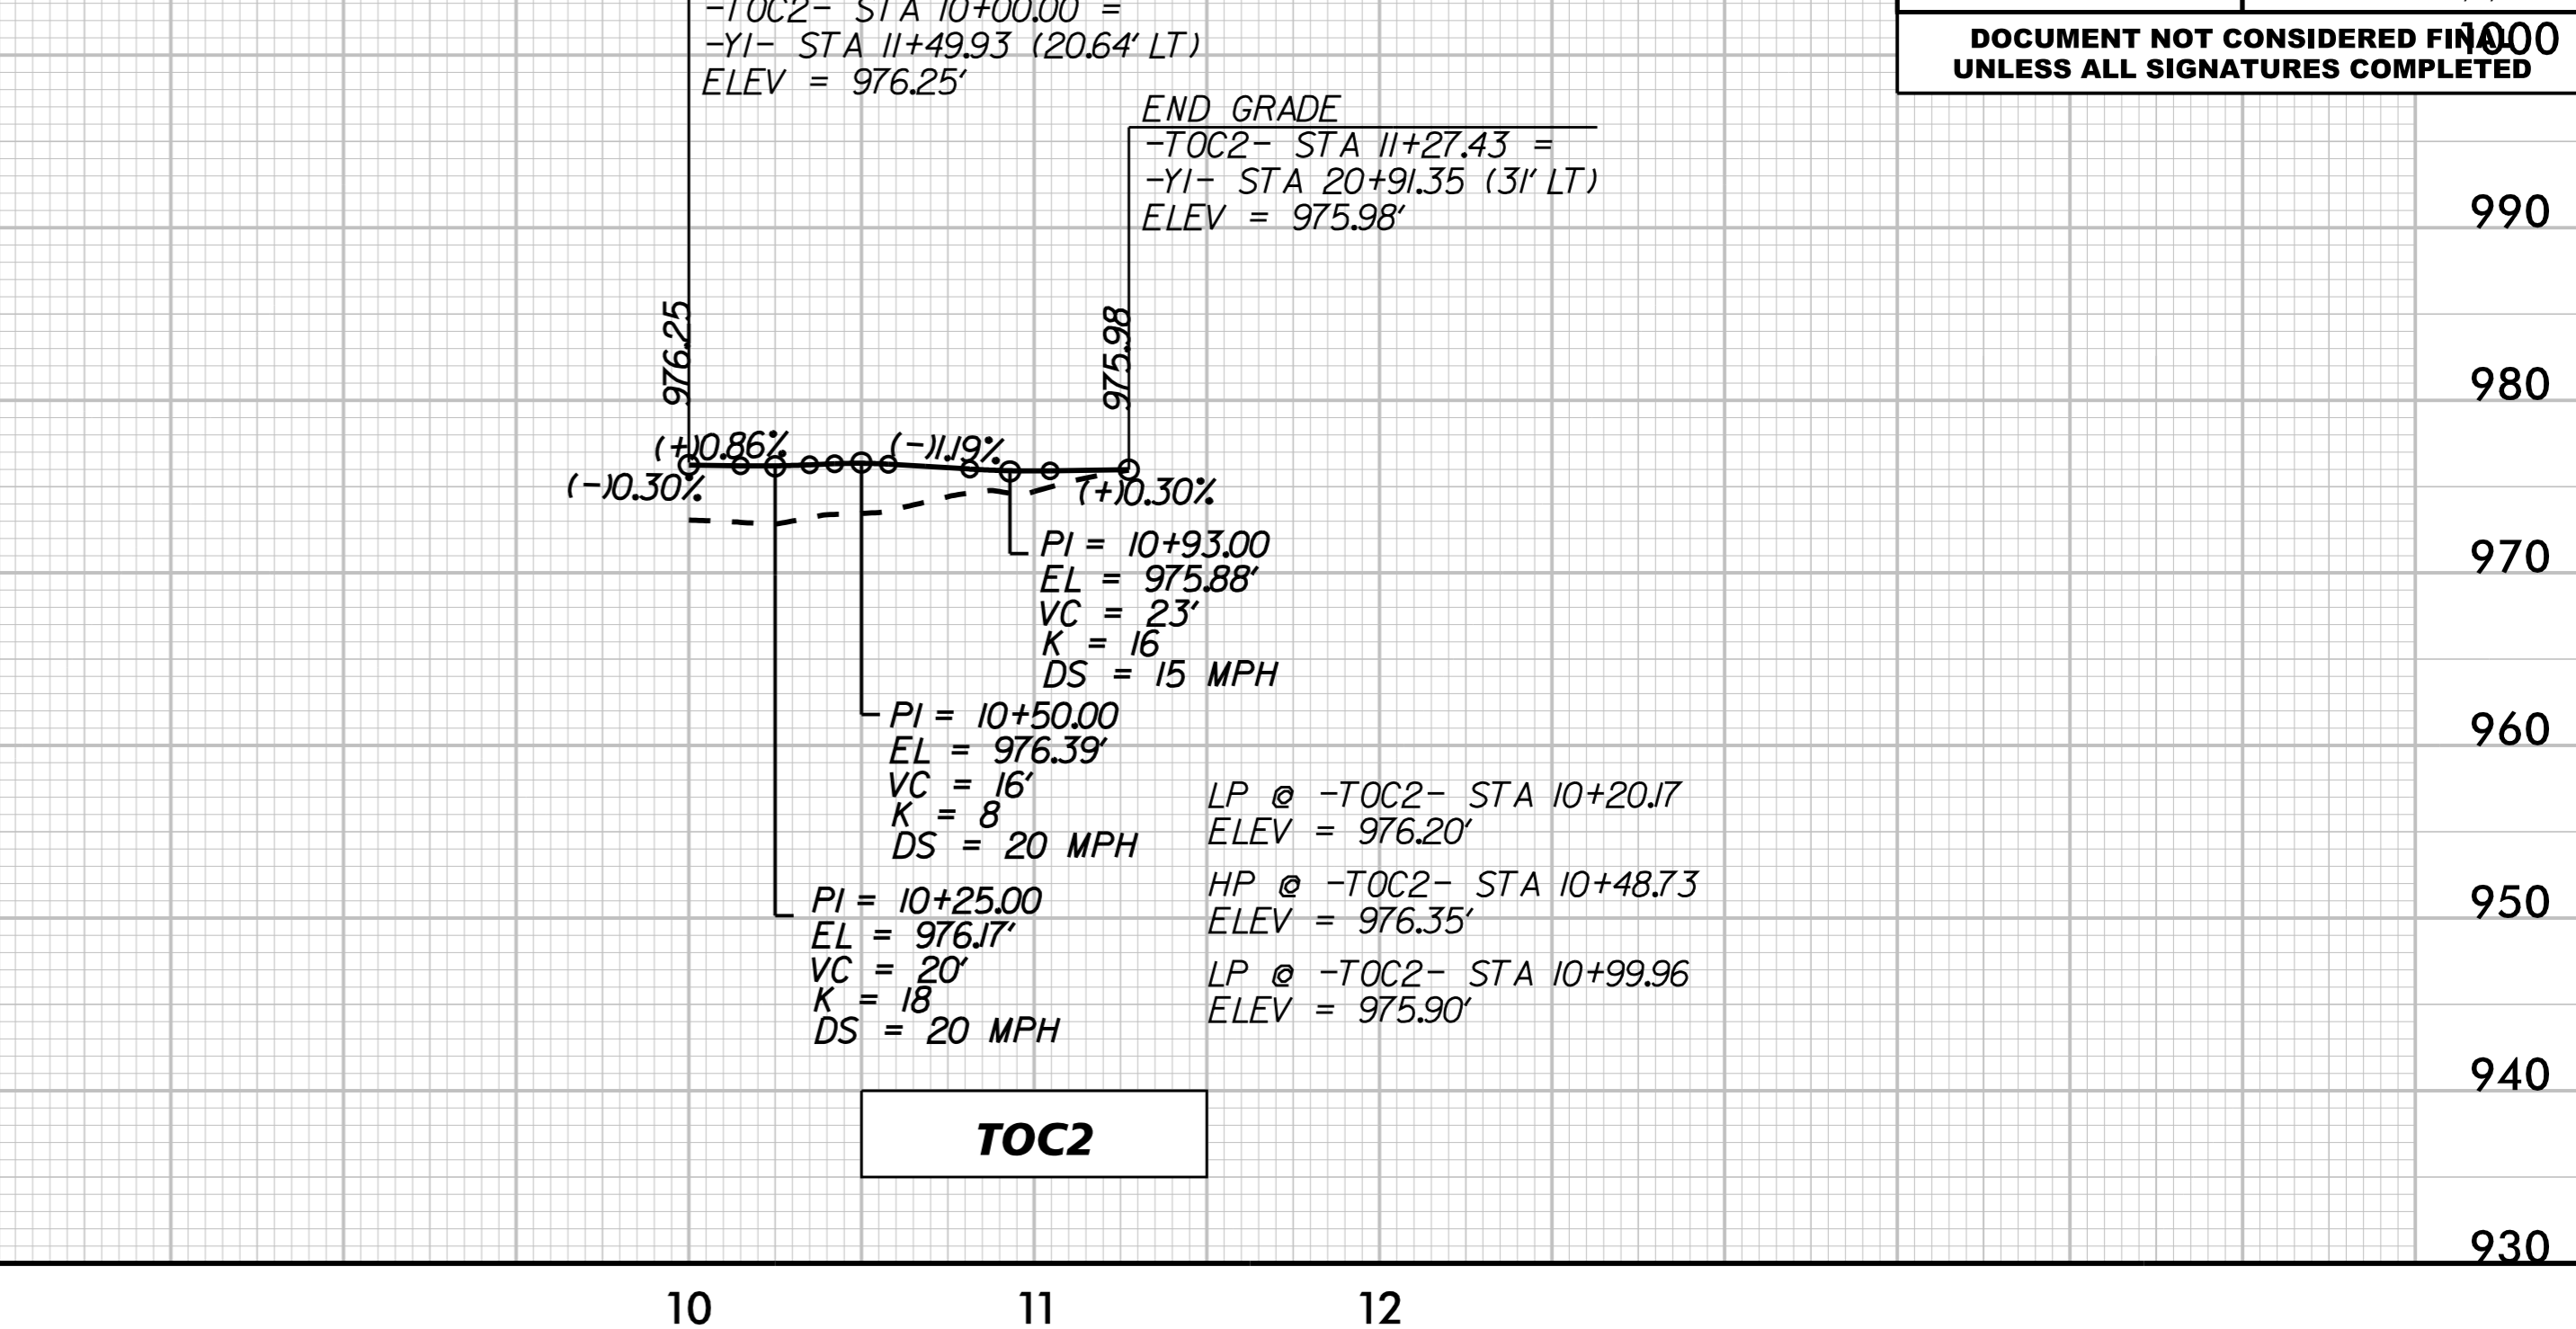

P.O. BOX 33068
RALEIGH, N.C. 27636-3068

PROJECT REFERENCE NO. W-5510	SHEET NO. 11
ROADWAY DESIGN ENGINEER	HYDRAULICS ENGINEER
DocuSigned by: Matthew S. West ACT11A1D0798425 1/4/2016	DocuSigned by: Robbin D. Robinson CE17E2971D5643E 1/4/2016
DOCUMENT NOT CONSIDERED FINAL UNLESS ALL SIGNATURES COMPLETED	

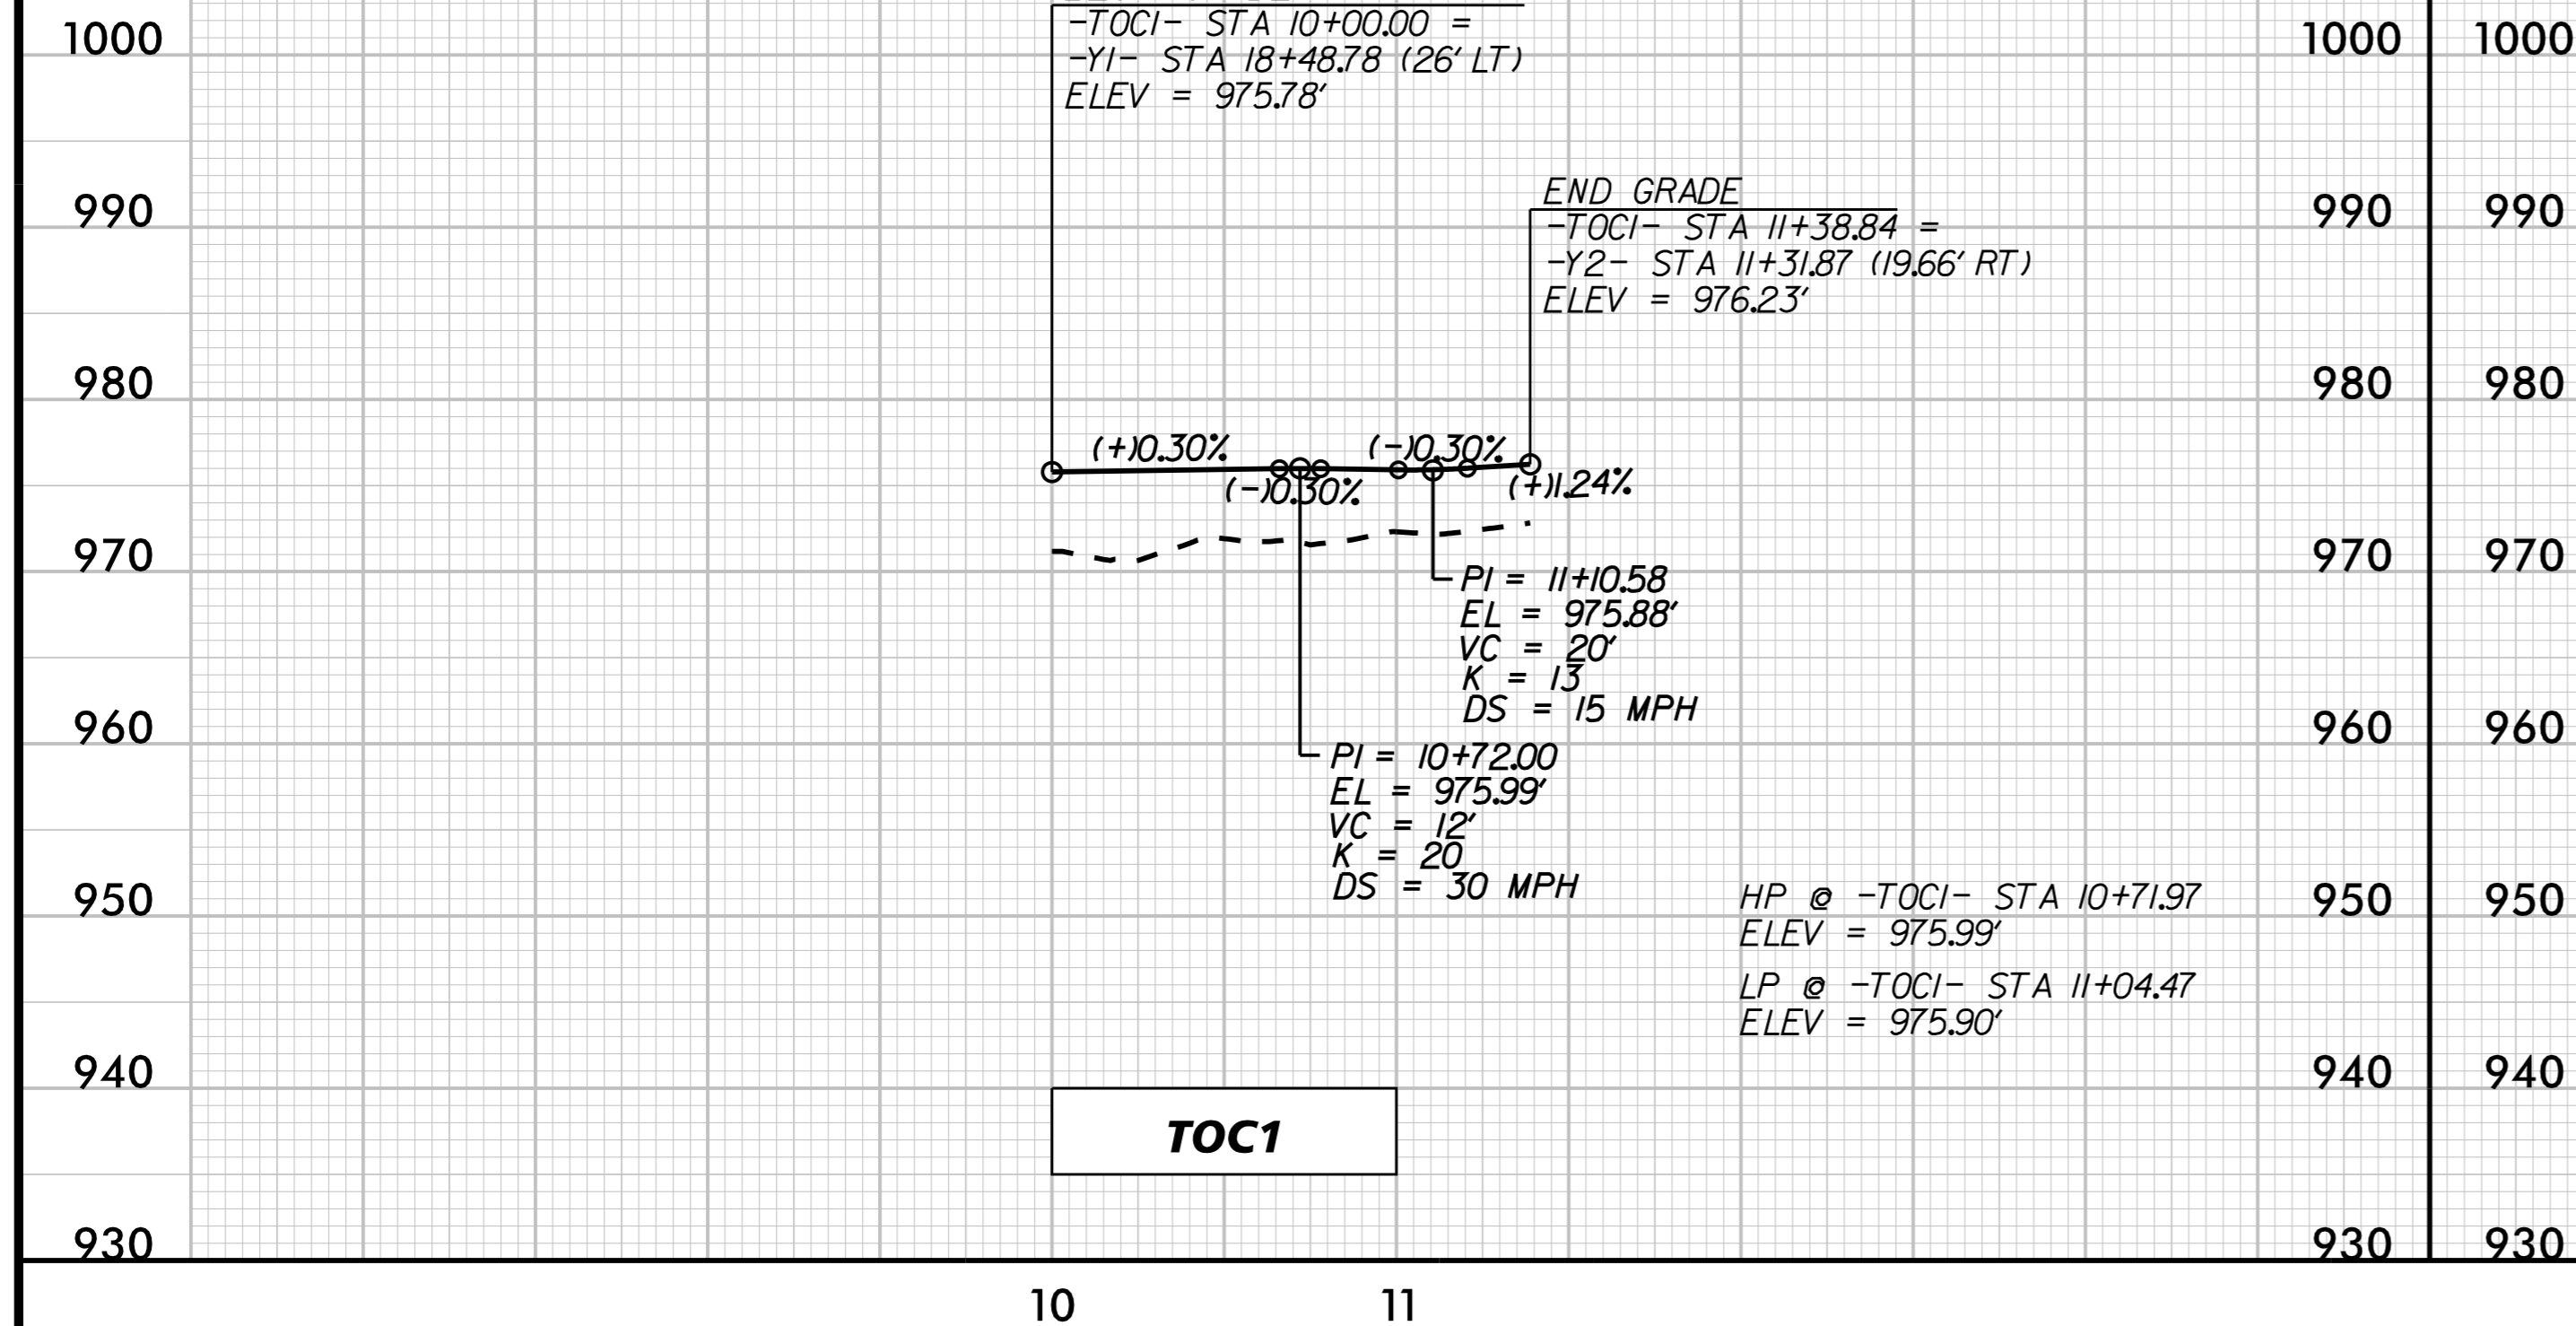

K:\RAL_Roadway\0101036245 - Kernersville Roadway\Proj\W5510_RDY_PFL\ltdgn 1/2/22/2015