
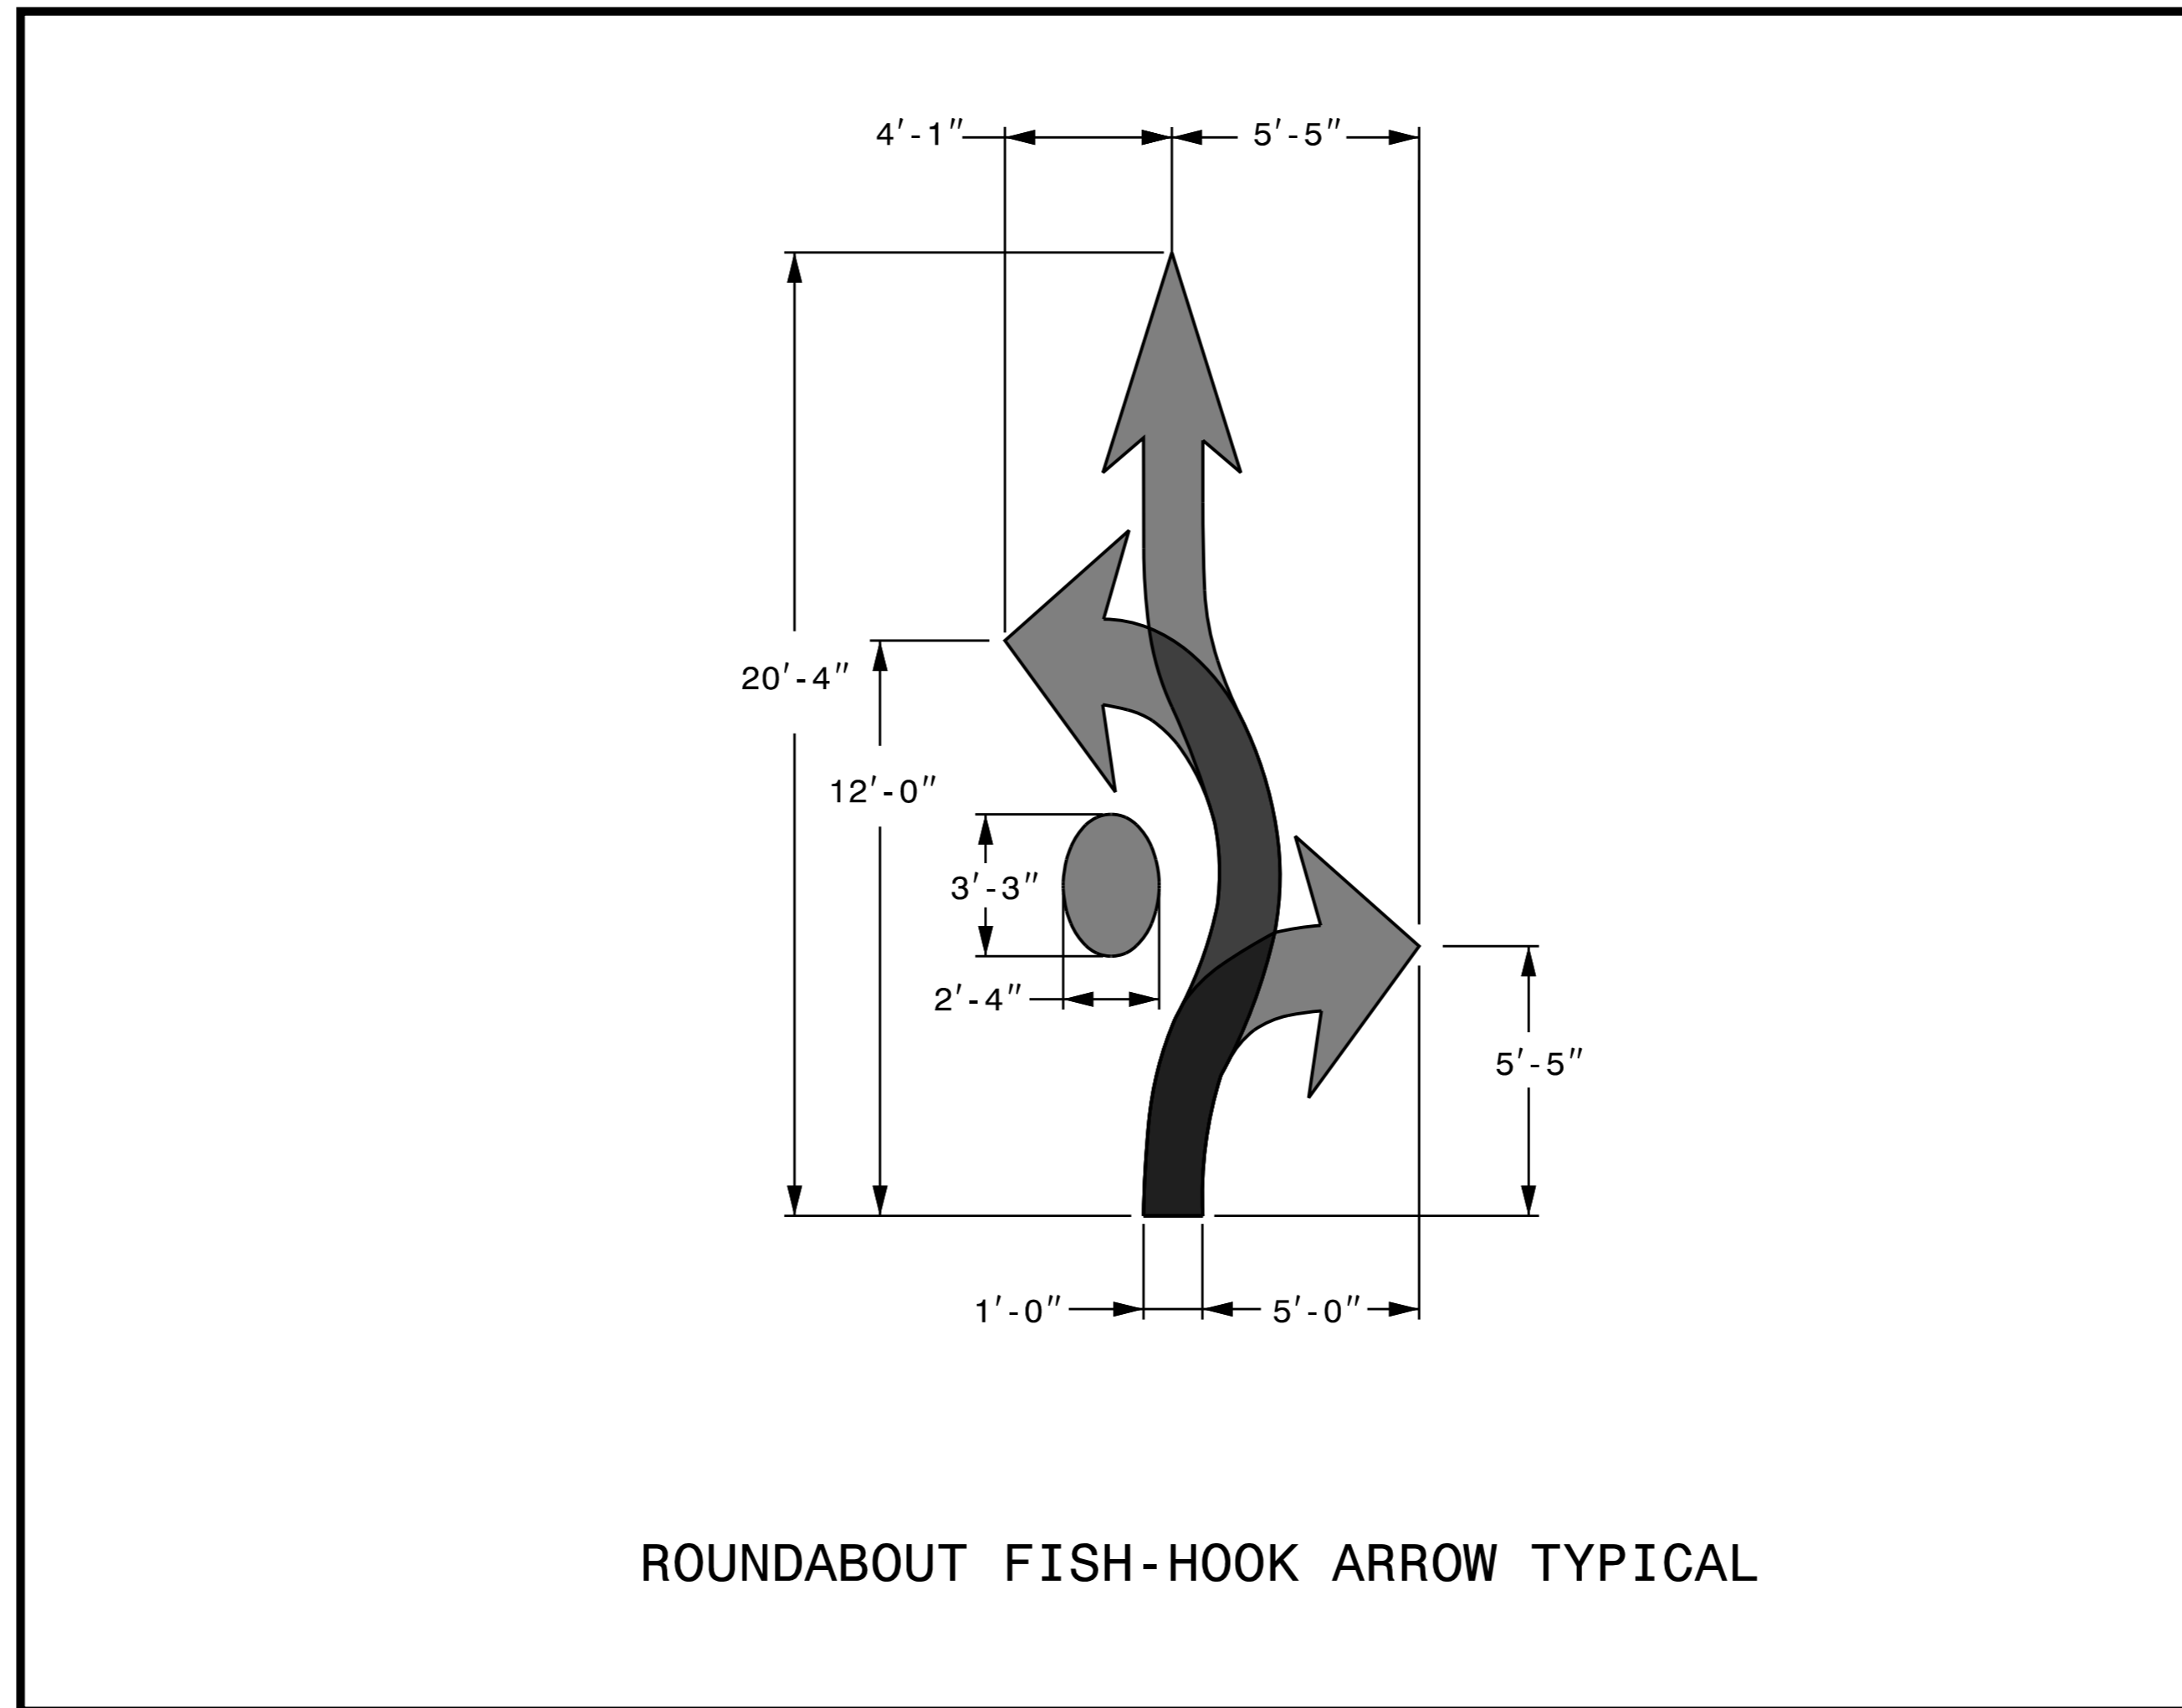


PROJECT REFERENCE NO.	SHEET NO.
W-5510	PMP-2C
APPROVED:	
DATE:	
SEAL	
	
DocuSigned by: Matt West AC71A1D0798B425	1/4/2016
DOCUMENT NOT CONSIDERED FINAL UNLESS ALL SIGNATURES COMPLETED	

STATE OF NORTH CAROLINA
DIVISION OF HIGHWAYS



K:\RAL_Roadway\01036245 - Kerner\sv\ie\Traffic\Signing\CADD\PMV5510_PMP_PSH_PMP-2C.dgn

12/22/2015