


INPUT PAGE 2 ASSIGNMENT PROGRAMMING DETAIL FOR ALTERNATE PHASING - LOOP 1A

(program controller as shown below)

- NOTES: 1. This programming applies for Input Page 2 only. Input Page 1 will use standard default settings. This programming is necessary for proper detector operation during Alternate Phasing operation.
2. The first task this programming accomplishes is the disabling of Input #10 (Detector 26) so that a Vehicle Call will not be placed to Phase 6 during Alternate Phasing operation. The second task this programming accomplishes is that it reassigns Detector 51 to Input #18 so that the Delay on Loop 1A can be reduced from 10 Seconds to 0 Seconds.


From Main Menu press '5' (INPUTS), then press 'Next' to get to Input Page '2'. Press the '+' key until Input 10 is reached.

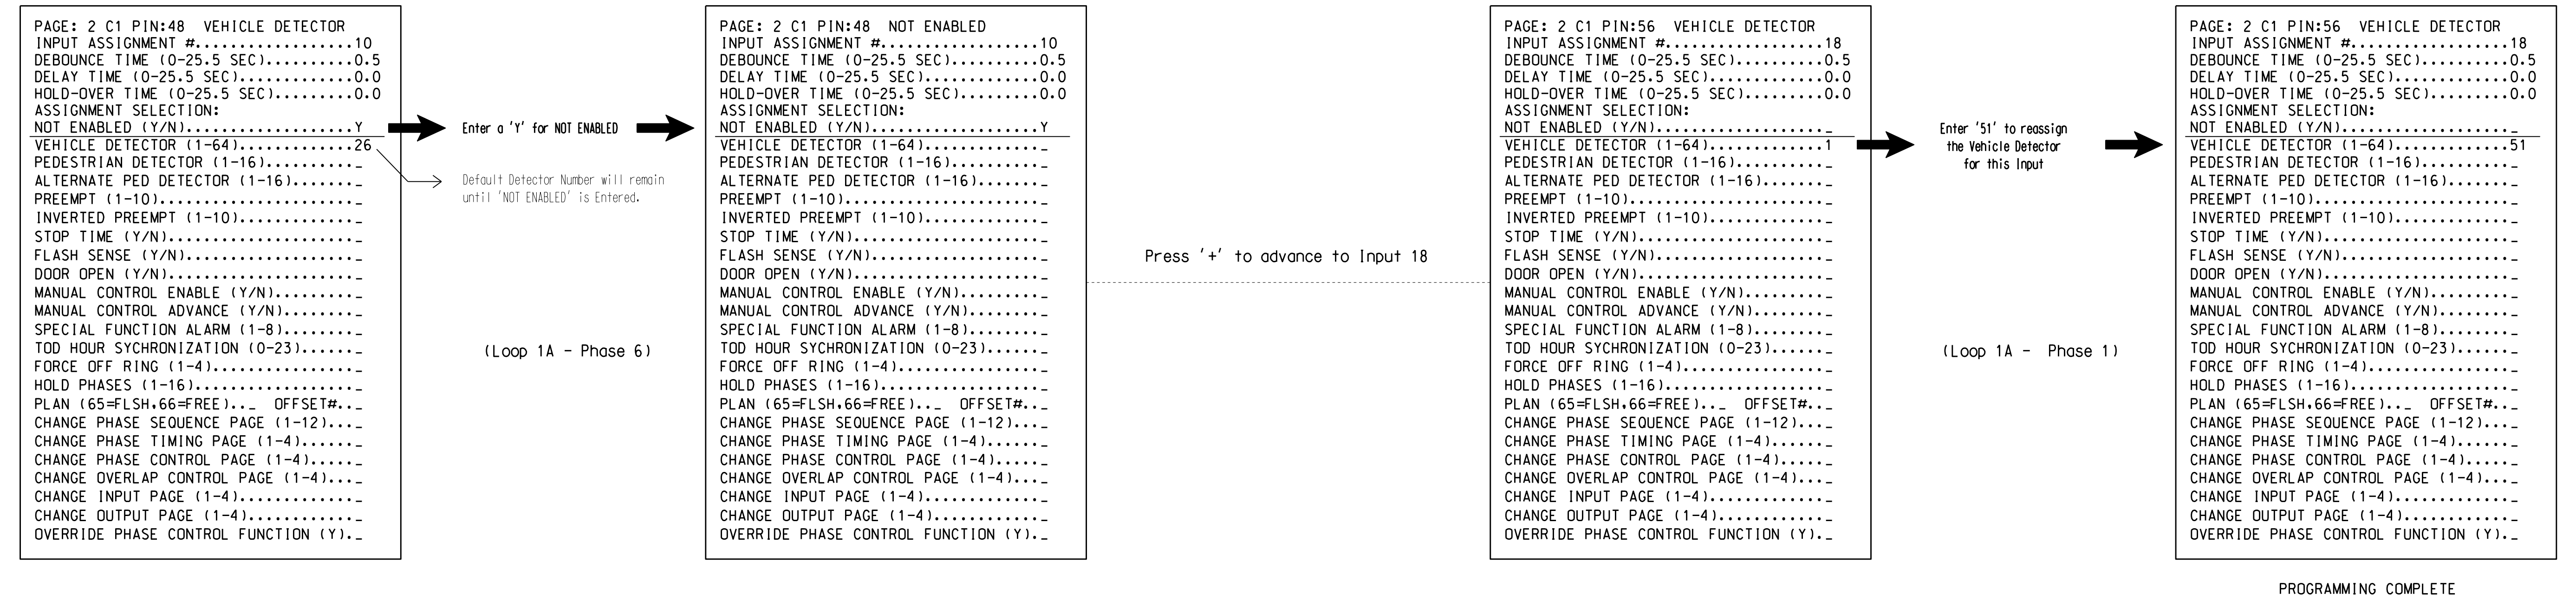

SPECIAL DETECTOR PROGRAMMING DETAIL - LOOP 1A (ALT.)

(program controller as shown below)

From Main Menu press '7' (DETECTORS), then press '1' for Vehicle Detectors. Press the '-' key to get to Vehicle Detector #51.

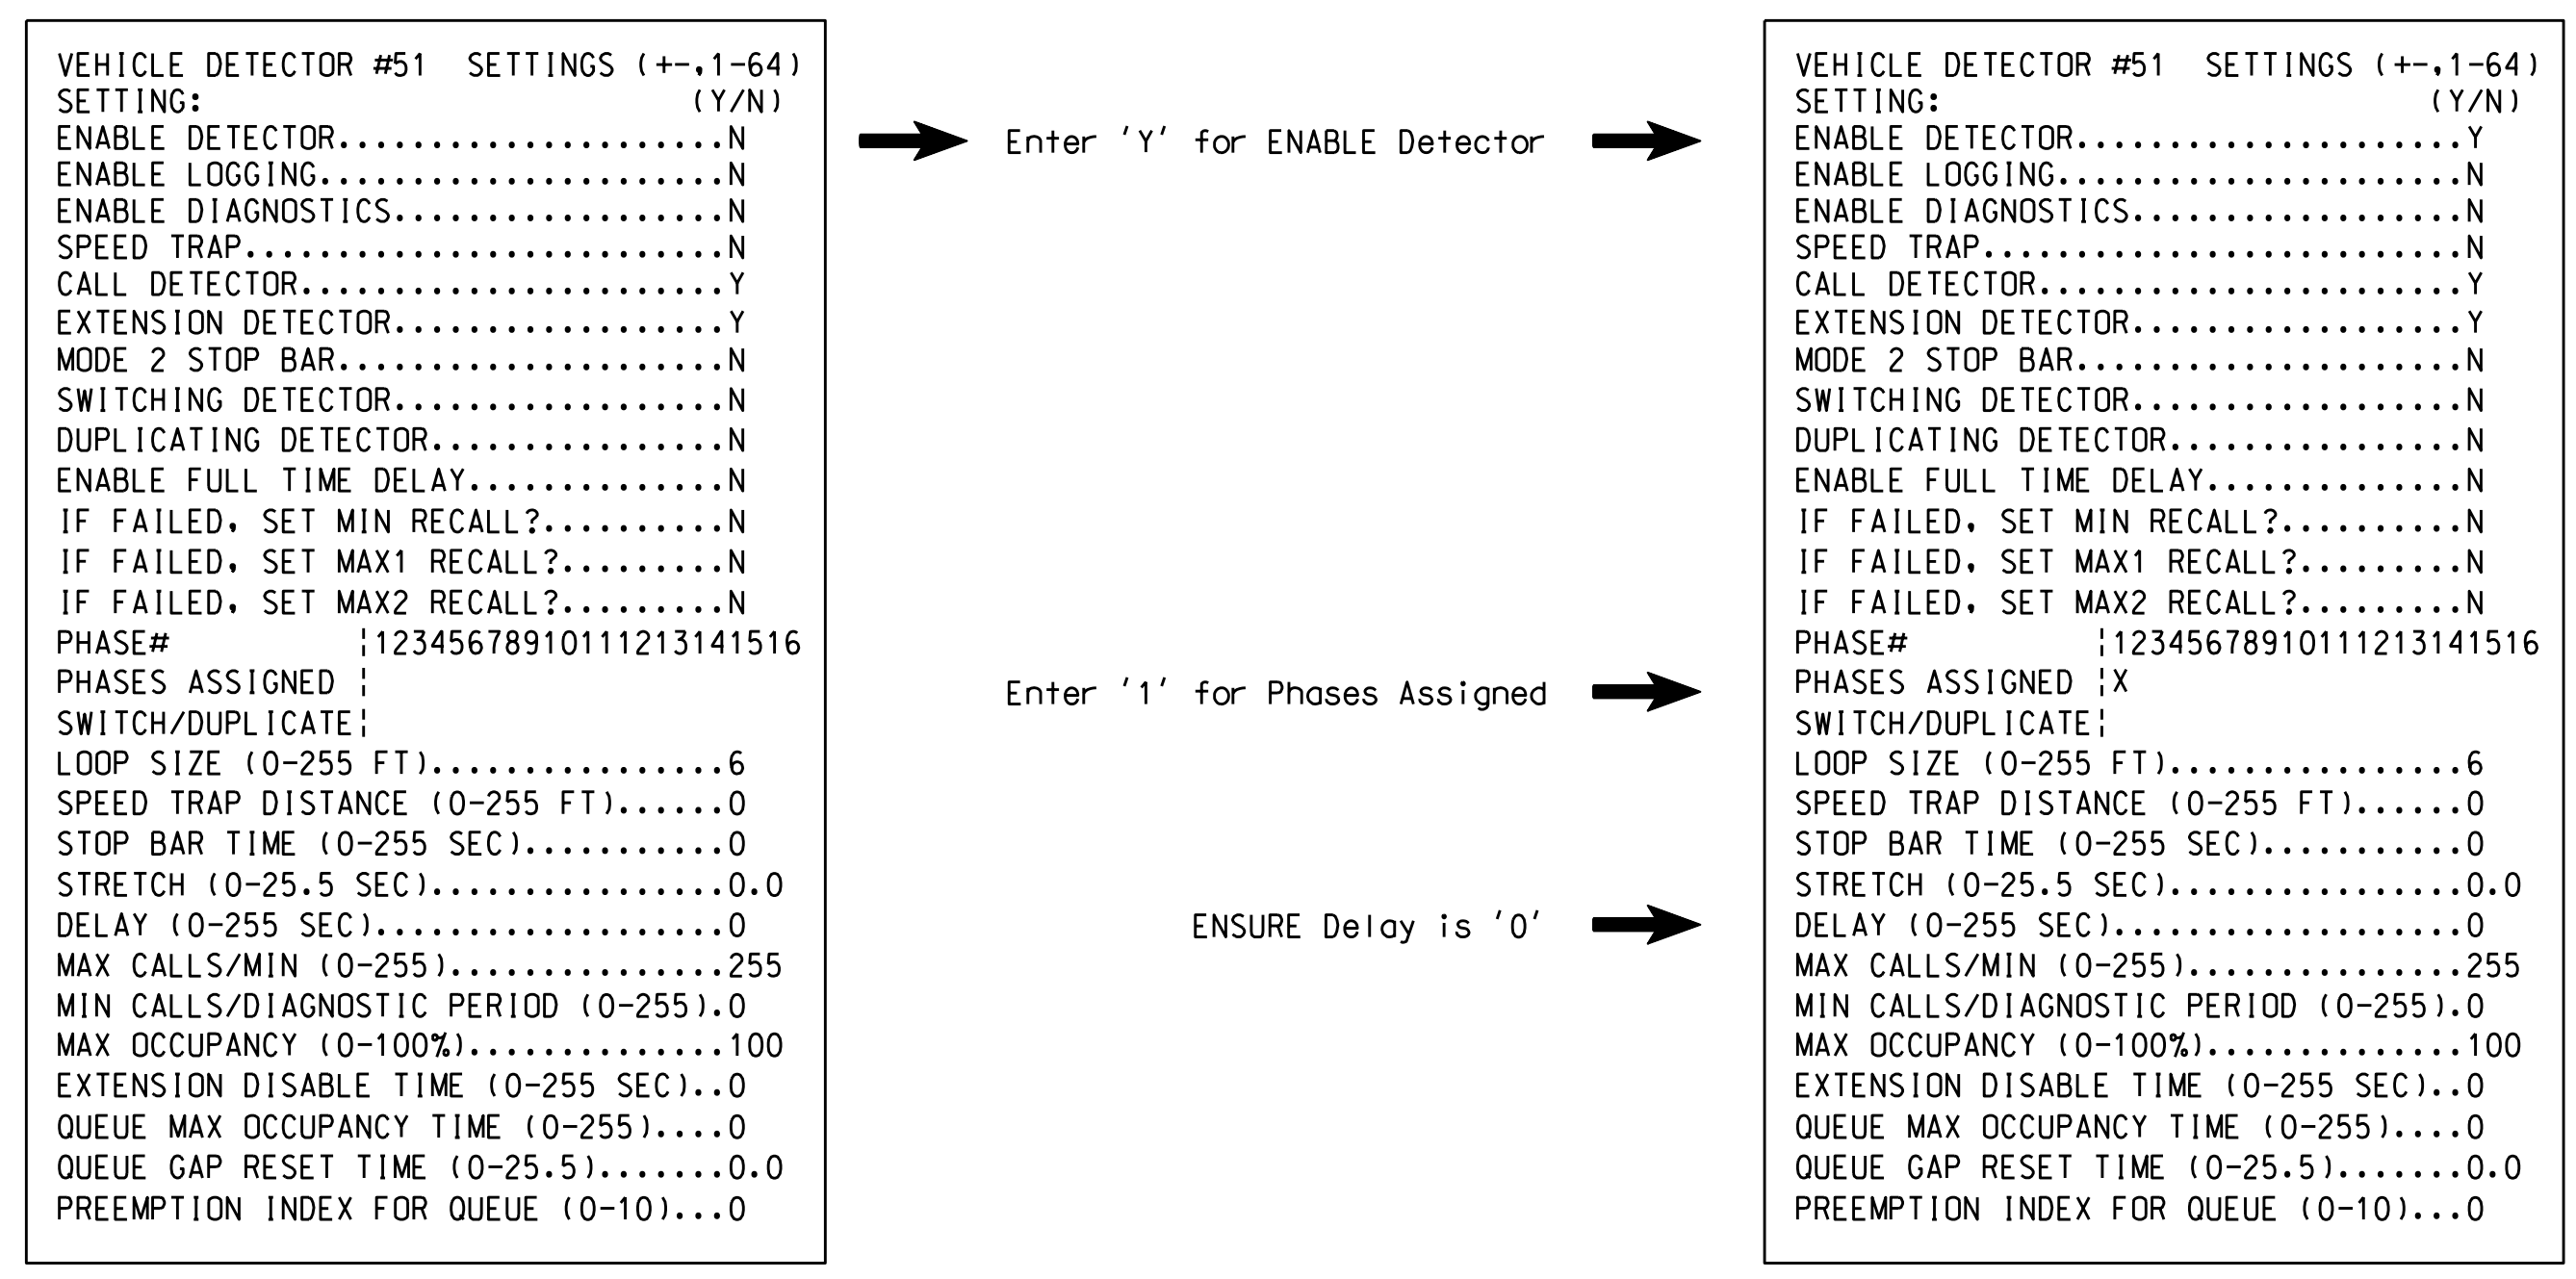

NOTE: Detector is programmed per the Input File Connection and Programming Chart shown on Sheet 1.

THIS ELECTRICAL DETAIL IS FOR THE SIGNAL DESIGN: 09-1104
 DESIGNED: April 2015
 SEALED: 5/7/15
 REVISED: N/A

Electrical Detail - Sheet 3 of 6

<p>750 N. Greenfield Pkwy, Garner, NC 27529</p>	ELECTRICAL AND PROGRAMMING DETAILS FOR: SR 4315 (S. Main Street) at SR 2648 (Old Winston Road) / Shopping Center Driveway	SEAL
	Division 9 Forsyth County Kernersville PLAN DATE: April 2015 REVIEWED BY: T. Joyce PREPARED BY: B. SIMMONS REVIEWED BY:	REVISIONS INIT. DATE

I:\MSW-2015-13-07-SIGNALS\Signal\working\Map\5\simmons\working\Folder\Electrical\Detail\0104-smc.ele_xxx.dgn
 09-1104-2015-13-07-SIGNALS\Signal\working\Map\5\simmons\working\Folder\Electrical\Detail\0104-smc.ele_xxx.dgn
 bis\simmons