


CONTACT INFORMATION FOR UTILITIES

POWER: DUKE ENERGY: LARRY ROBINSON 336-209-6631 LARRY.ROBINSON2@DUKE-ENERGY.COM
 PHONE: AT&T via TELICS: JIM BROOKS 336-788-0150 TICSWNST@BELLSOUTH.NET
 PHONE: CENTURY LINK: BRIAN MCNIFF 336-996-5999 BRIAN.K.MCNIFF@CENTURYLINK.COM
 DATA: FIBERTECH: JOHN SMITH 585-743-1796 JSMITH@LIGHTTOWER.COM
 CABLE: TWC: ERIC VIVOD 336-321-6109 ERIC.VIVOD@TWCABLE.COM
 GAS: PIEDMONT: ANDY RUMLEY 336-222-7108 PHILIP.RUMLEY@PIEDMONTNG.COM

PROJECT REFERENCE NO. W-5510	SHEET NO. 00-4
RW SHEET NO.	
CH ENGINEERING	
Kimley-Horn and Associates, Inc.	
P.O. BOX 33068 RALEIGH, N.C. 27636-3068	3220 GLEN ROYAL RD. RALEIGH, NC 27617 TELE 919.788.0224 FAX 919.788.0232 NC LICENSE #P-0189
RIGHT-OF-WAY REV.	
CONST. REV.	

1-5-16

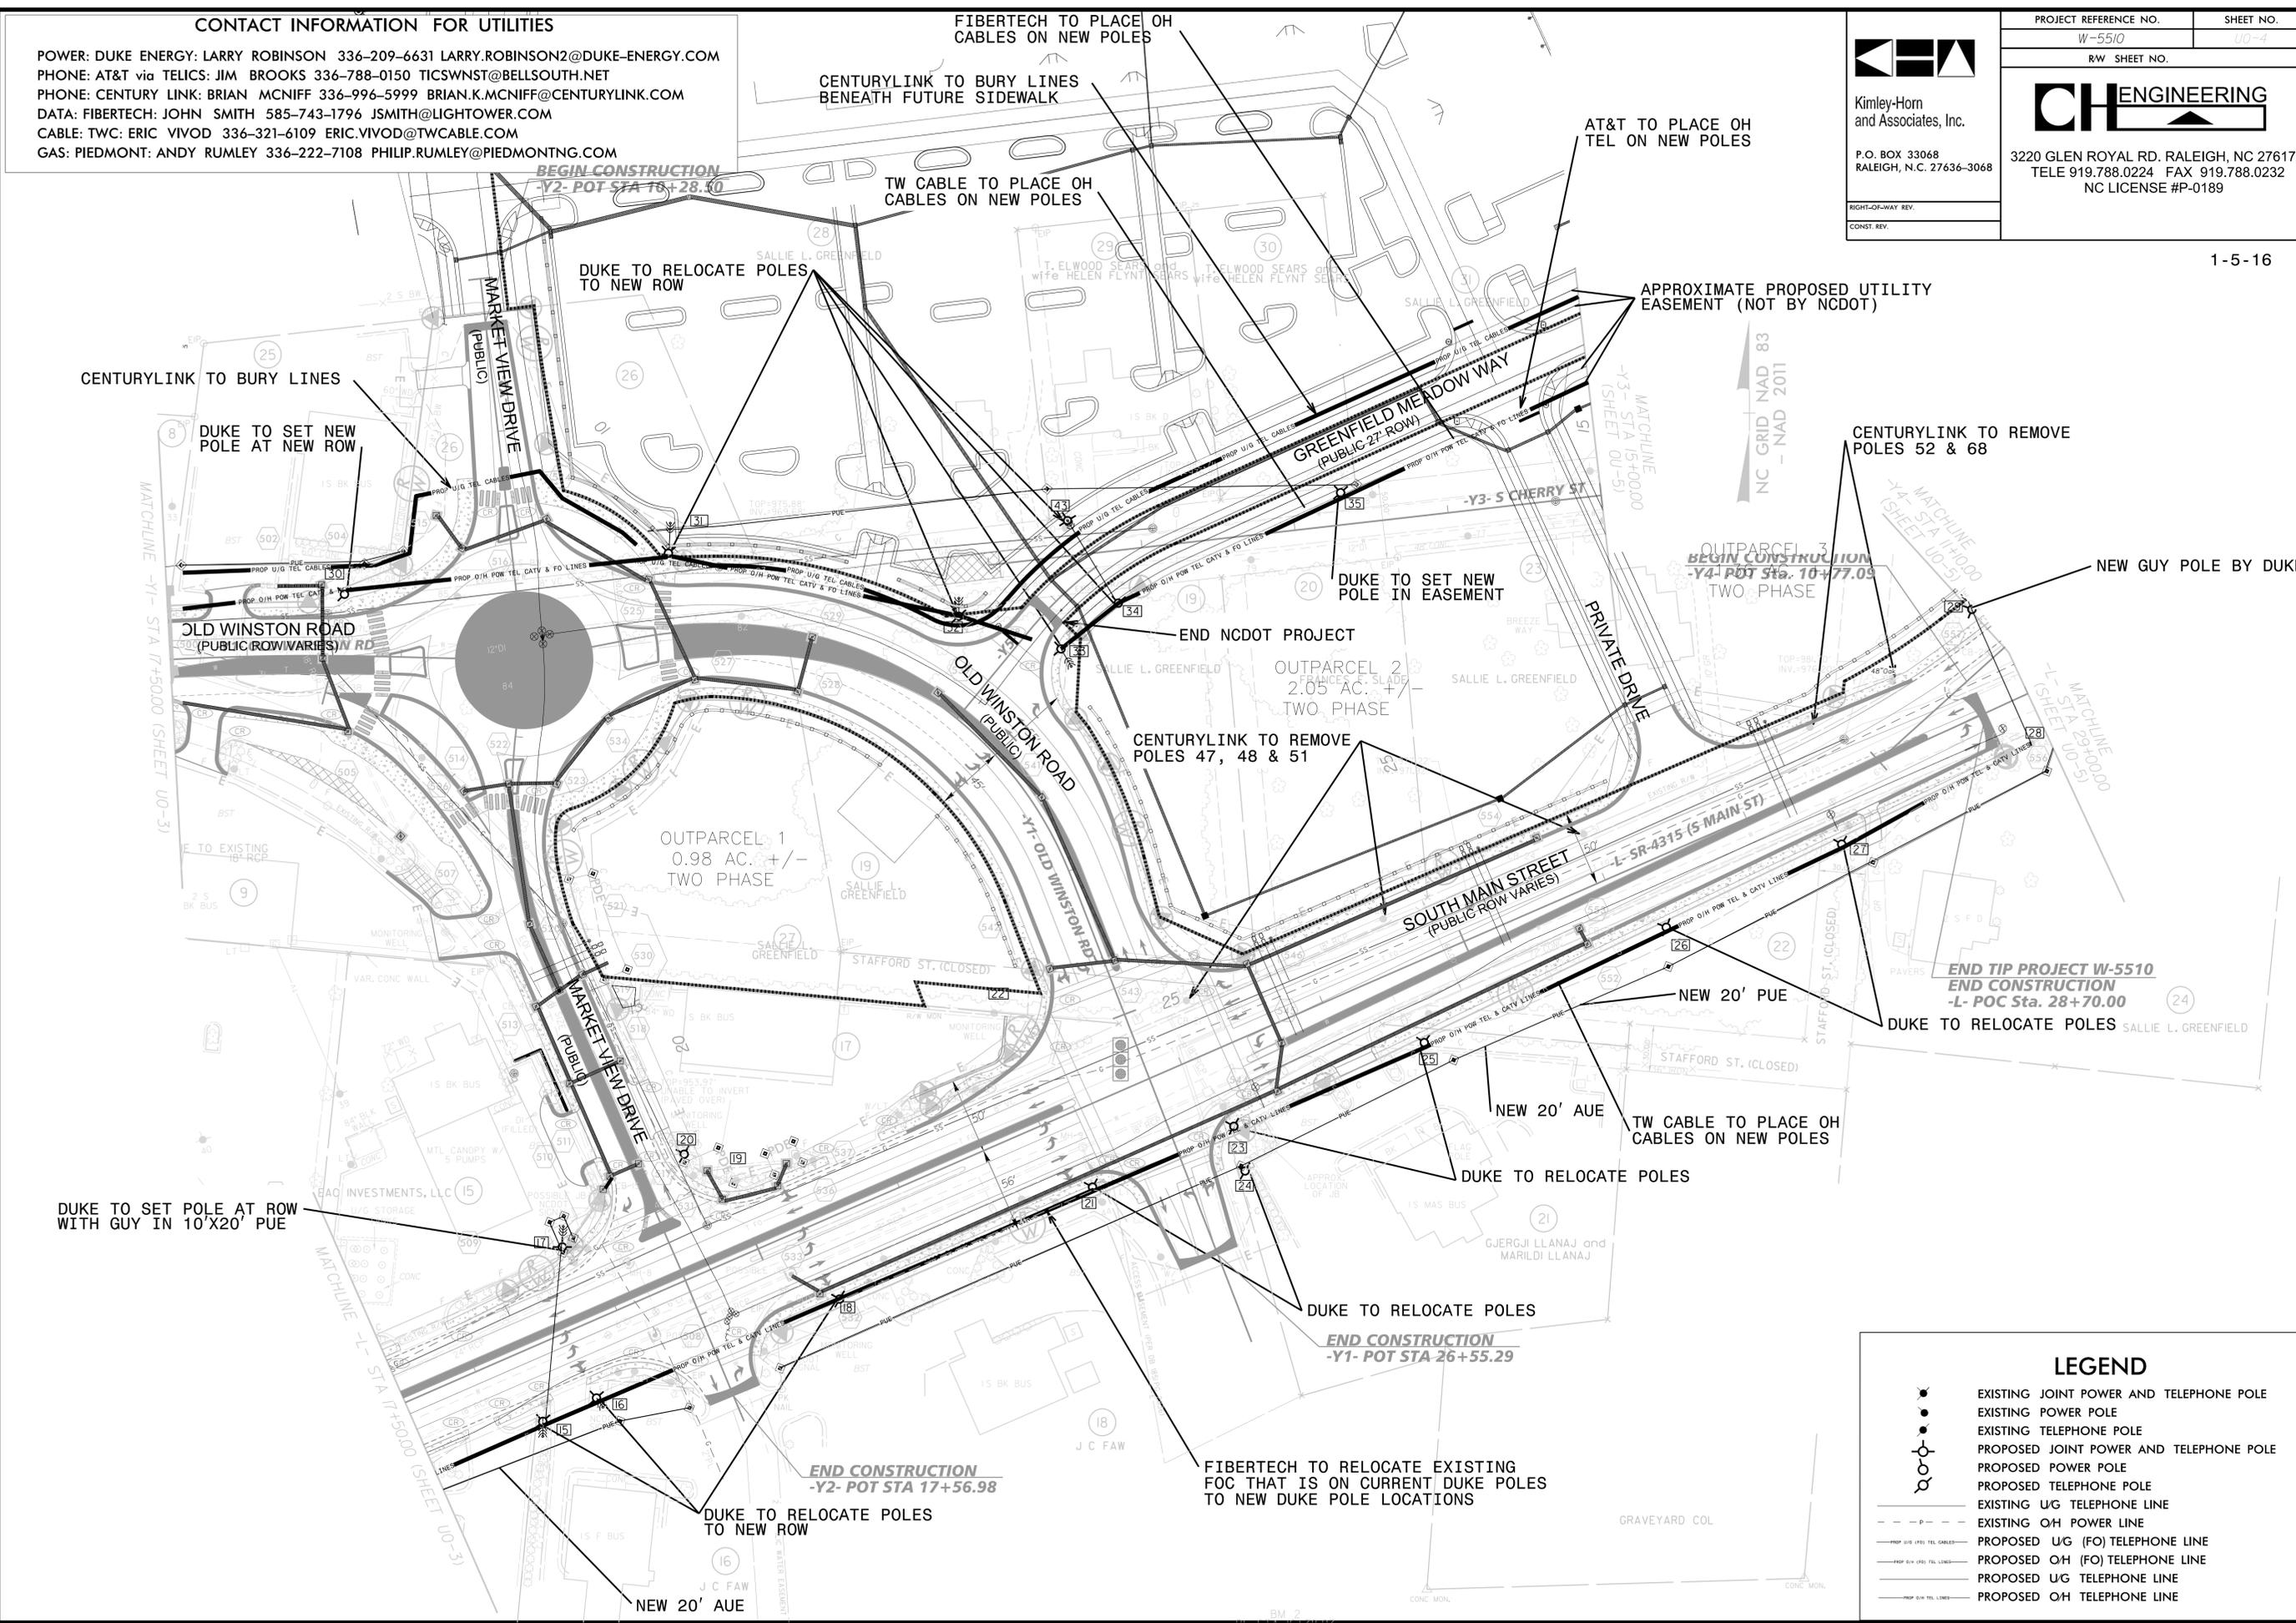

1/5/2016 \$FILEL\$