


5/14/99

PROJECT REFERENCE NO. 1-5893	SHEET NO. 2B-2
R/W SHEET NO.	
ROADWAY DESIGN ENGINEER	HYDRAULICS ENGINEER

EXIT 17 (US 321)

RAMP & LOOP

RESURFACING LIMITS

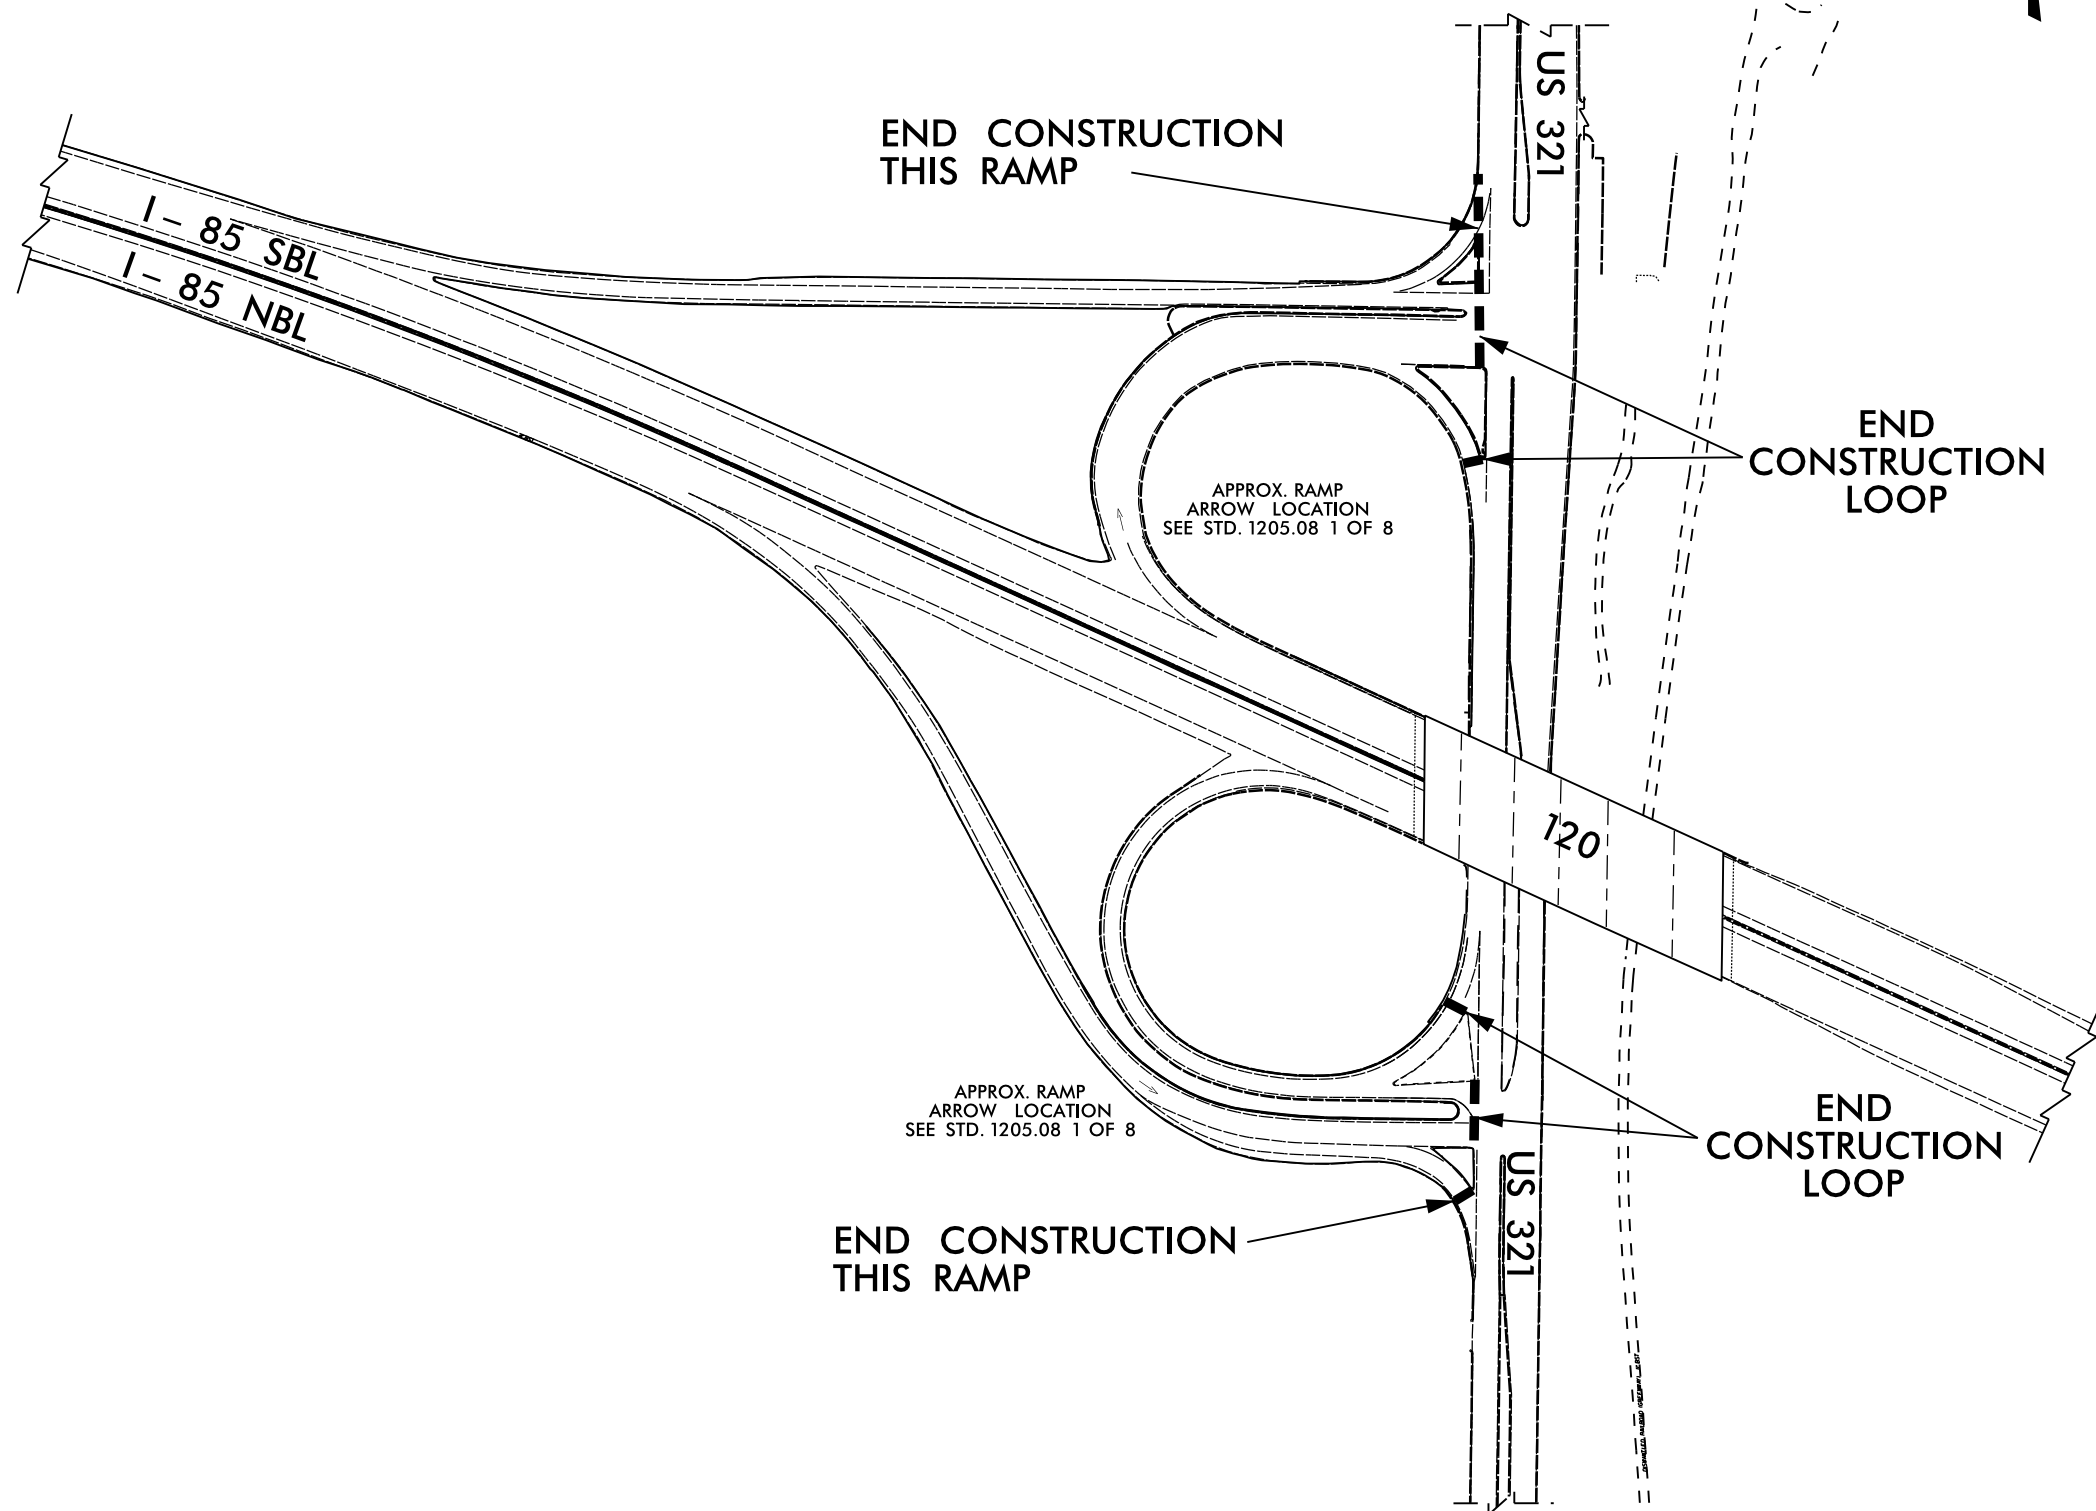

--- END OF CONSTRUCTION AT TOP OF RAMPS / LOOPS

12-MAY-2016 15:05
 >adwsh\p\0\1\1-5893_Rdy.dtl.2B-1 thru 2B-5.dgn
 \$\$\$\$SERIAL\$\$\$\$