


5/14/99

PROJECT REFERENCE NO. 1-5893	SHEET NO. 2B-3
R/W SHEET NO.	
ROADWAY DESIGN ENGINEER	HYDRAULICS ENGINEER

# EXIT 19 (NC 7)

## RAMP & LOOP RESURFACING LIMITS

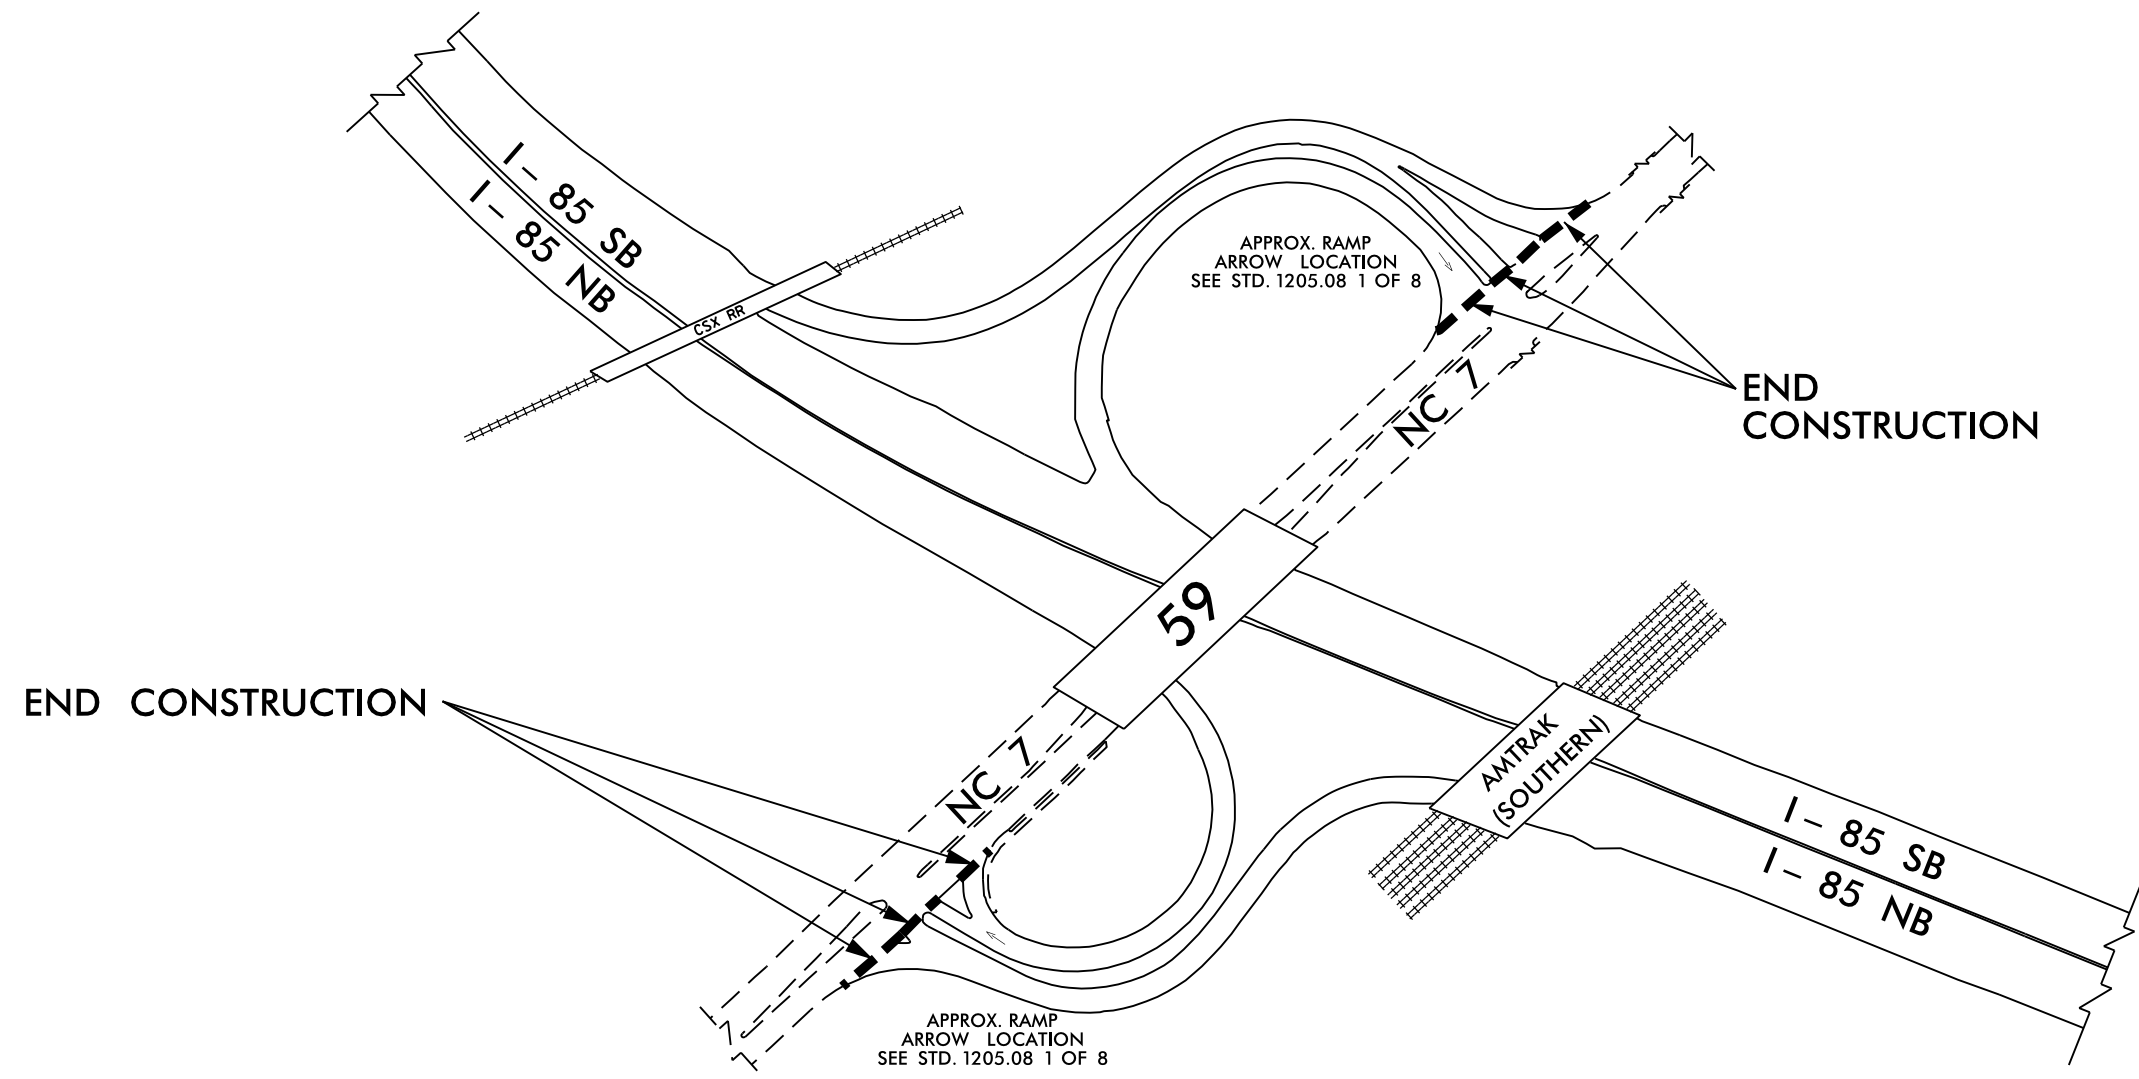

END CONSTRUCTION

END CONSTRUCTION

APPROX. RAMP  
ARROW LOCATION  
SEE STD. 1205.08 1 OF 8

APPROX. RAMP  
ARROW LOCATION  
SEE STD. 1205.08 1 OF 8

----- END OF CONSTRUCTION AT TOP OF RAMPS / LOOPS

12-MAY-2016 15:06  
adwshy\p\0\1\1-5893\Fdy-dt1.2B-1 thru 2B-5.dgn  
\*\*\*\*\*