


5/14/99

PROJECT REFERENCE NO. 1-5893	SHEET NO. 2B-4
R/W SHEET NO.	
ROADWAY DESIGN ENGINEER	HYDRAULICS ENGINEER

EXIT 20 (NC 279)

RAMP RESURFACING LIMITS

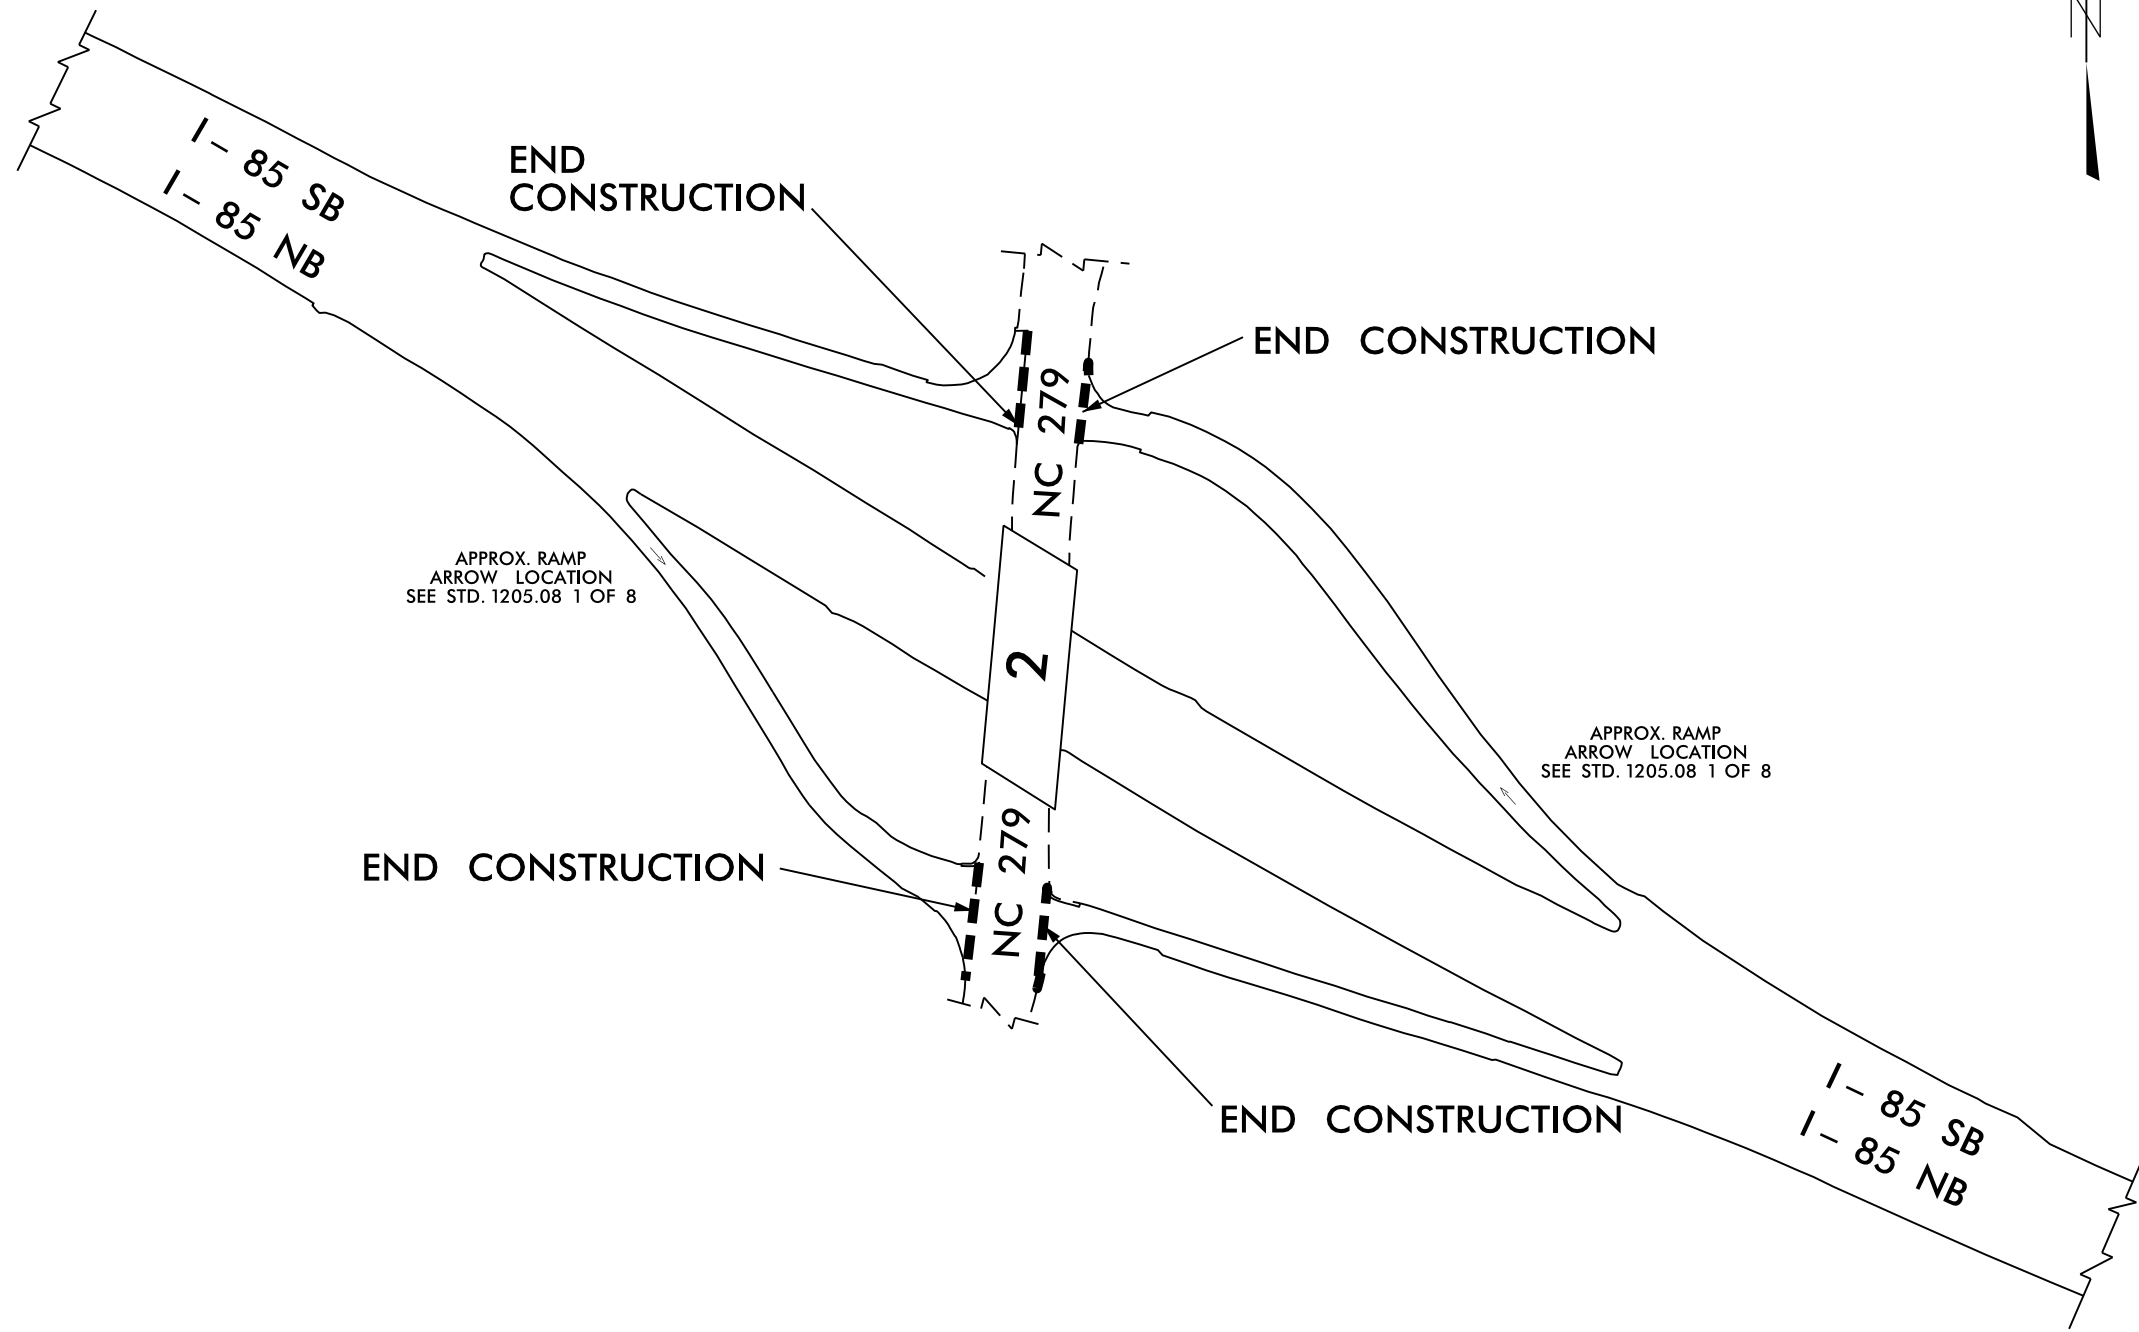

--- END OF CONSTRUCTION AT TOP OF RAMPS / LOOPS

12-MAY-2016 15:07
 >adwsh\p\6\1-5893_Pdy.dtl.2B-1 thru 2B-5.dgn
