


5/14/99

PROJECT REFERENCE NO. 1-5893	SHEET NO. 2B-5
R/W SHEET NO.	
ROADWAY DESIGN ENGINEER	HYDRAULICS ENGINEER

EXIT 21 (SR 2200 Cox Rd.)

RAMP RESURFACING LIMITS

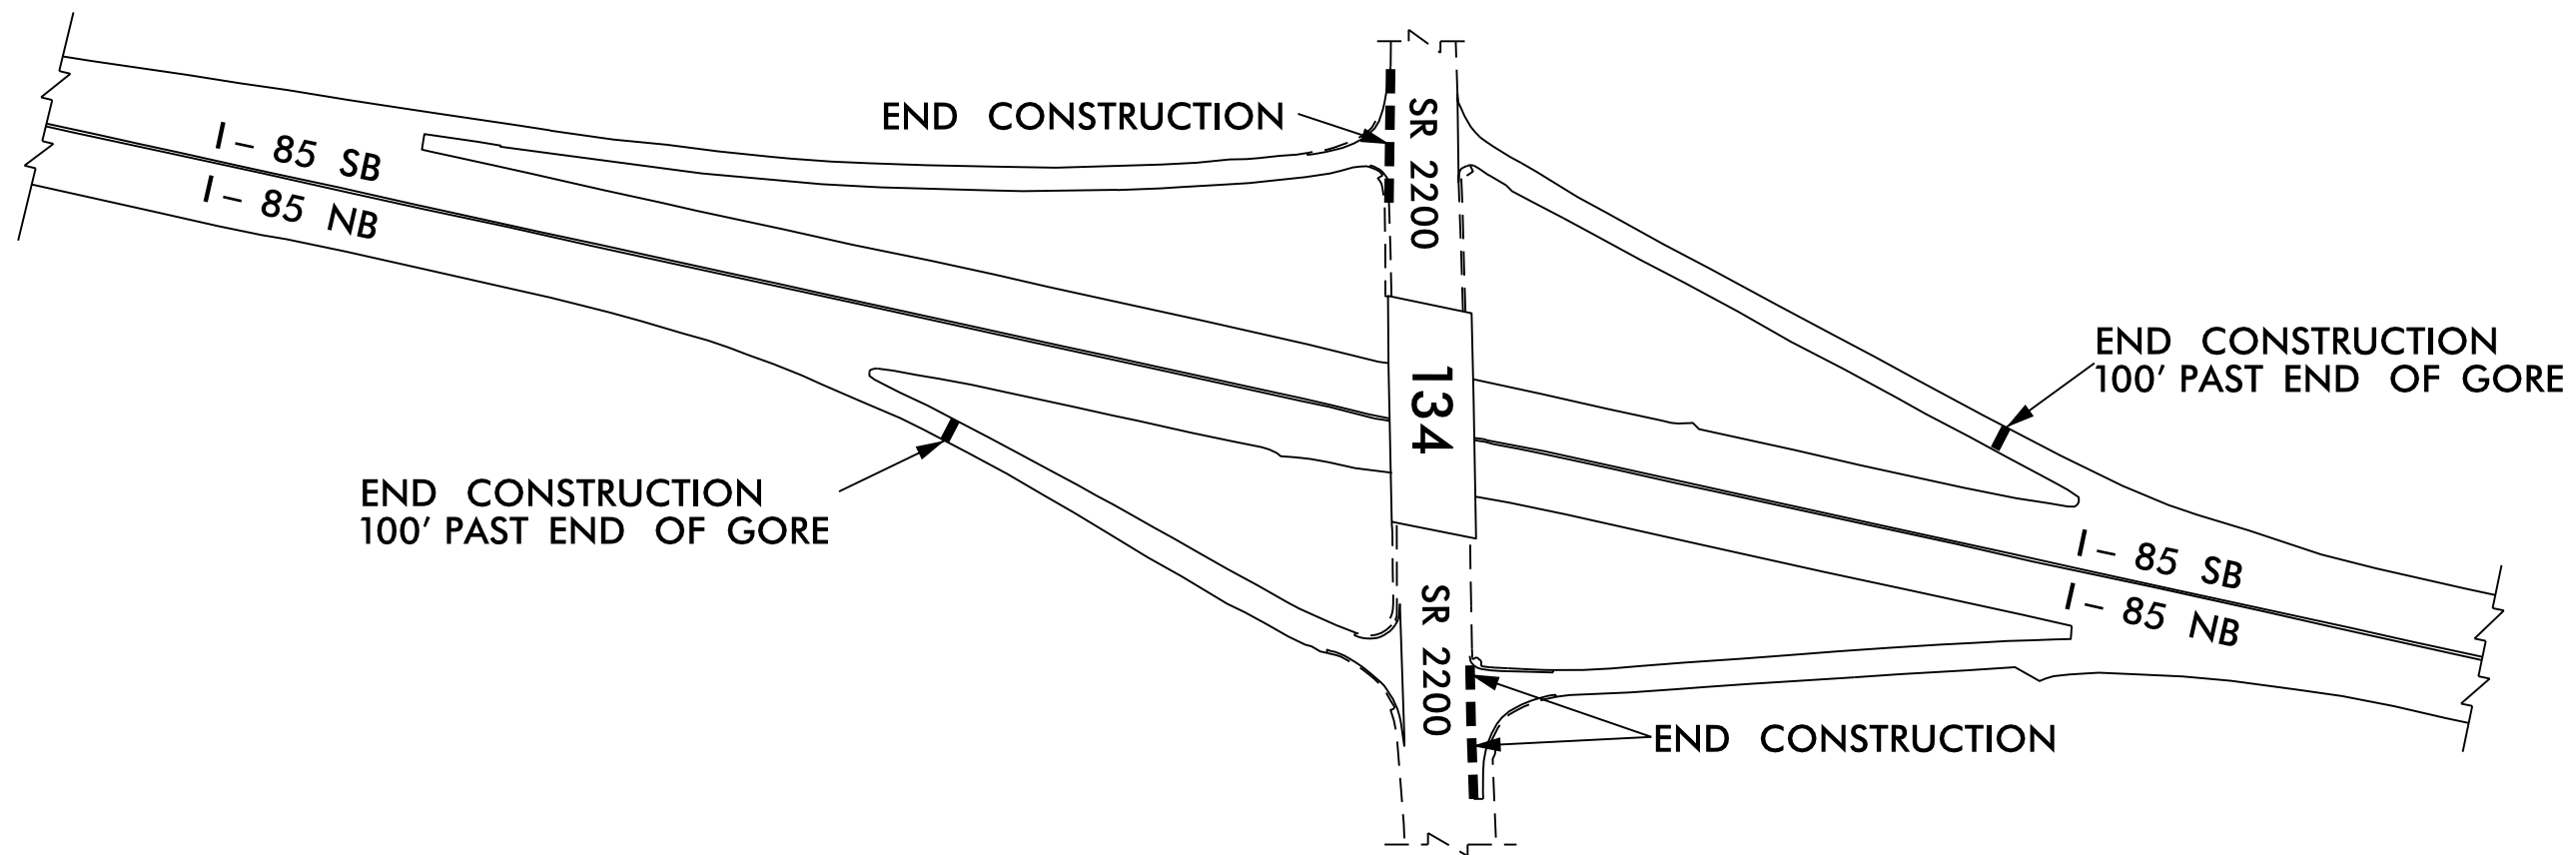

----- END OF CONSTRUCTION AT TOP OF RAMPS / LOOPS

10-MAY-2016 16:12
 >adwsh\p\proj\1-5893_Rdy-dt1-2B-1 thru 2B-5.dgn
 \$\$\$\$SERIAL\$\$\$\$