

**DETOUR 7: CLOSURE AT I-85 S EXIT 17
ENTRANCE RAMP FROM US 321 (CHESTER ST)**

A

MESSAGE NO. 1	MESSAGE NO. 2
I-85 S RAMP CLOSED	DETOUR USE I-85 N

CHANGEABLE MESSAGE SIGN

MIN. 350 FT IN ADVANCE OF I-85 S ENTRANCE RAMP OR AS DIRECTED BY ENGINEER




MIN. 350 FT IN ADVANCE OF I-85 N ENTRANCE RAMP OR AS DIRECTED BY ENGINEER

B


MESSAGE NO. 1	MESSAGE NO. 2
I-85 S DETOUR EXIT 19	

CHANGEABLE MESSAGE SIGN

MIN. 1500 FT IN ADVANCE OF EXIT 19 DECELERATION LANE OR AS DIRECTED BY ENGINEER

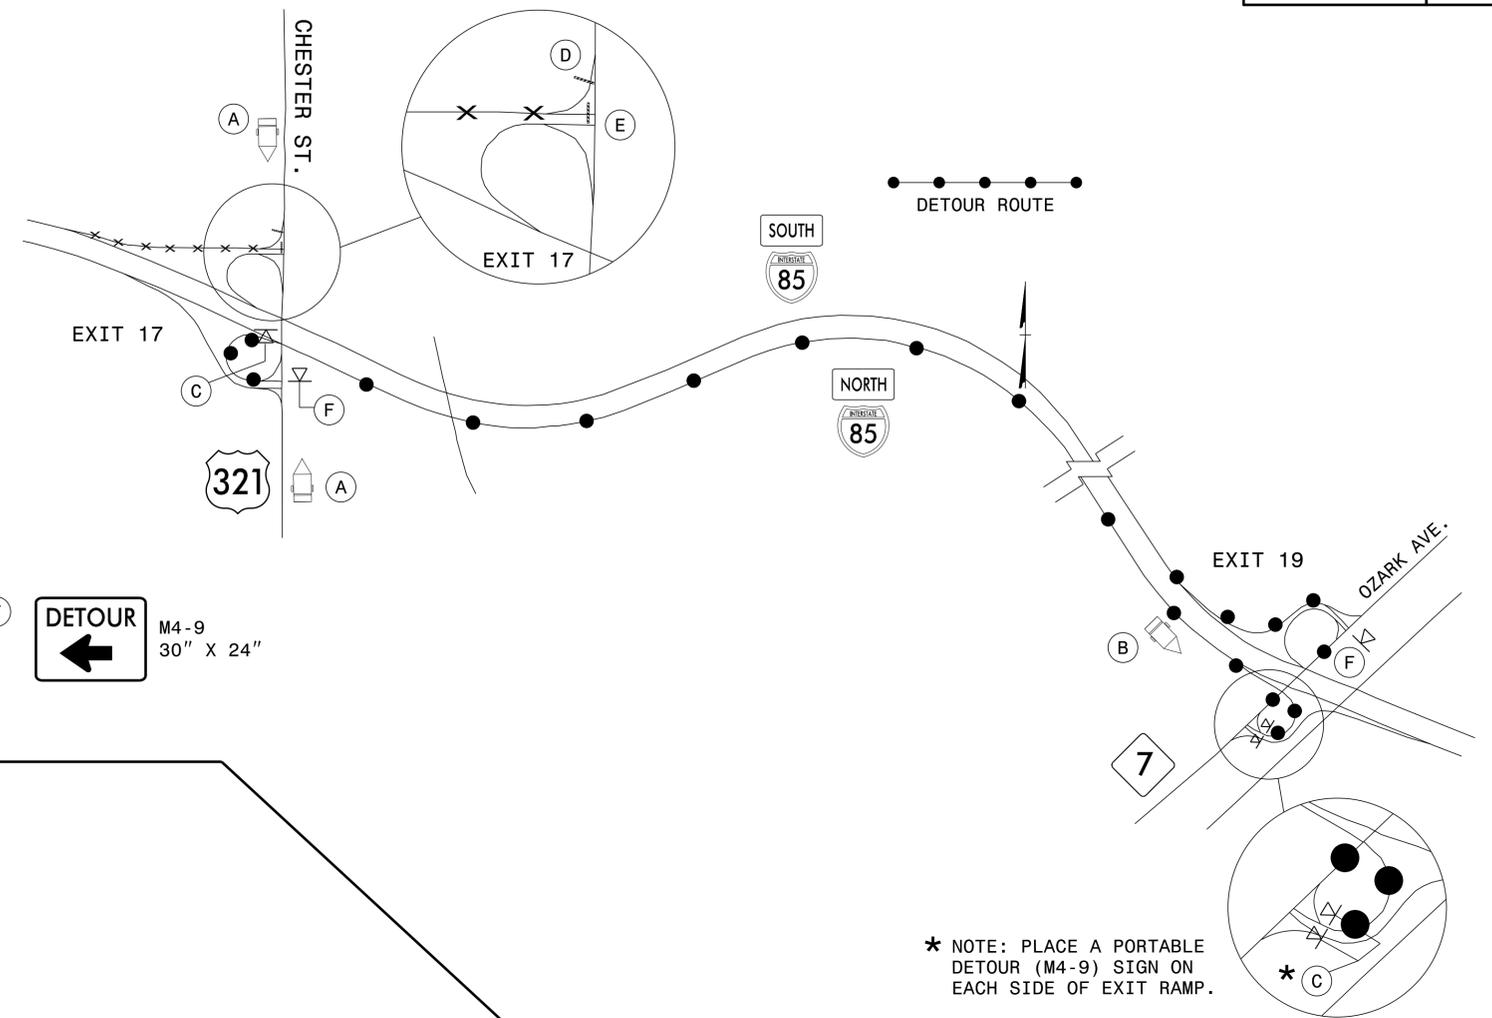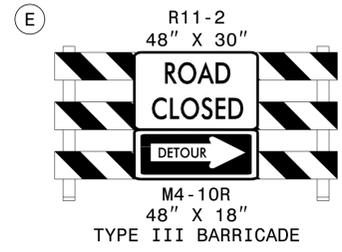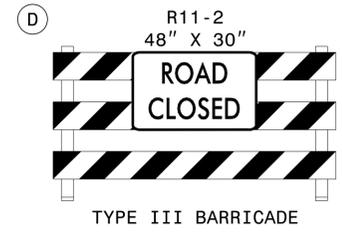

**DETOUR 8: CLOSURE AT I-85 N EXIT 17
EXIT RAMP TO US 321 (CHESTER ST)**

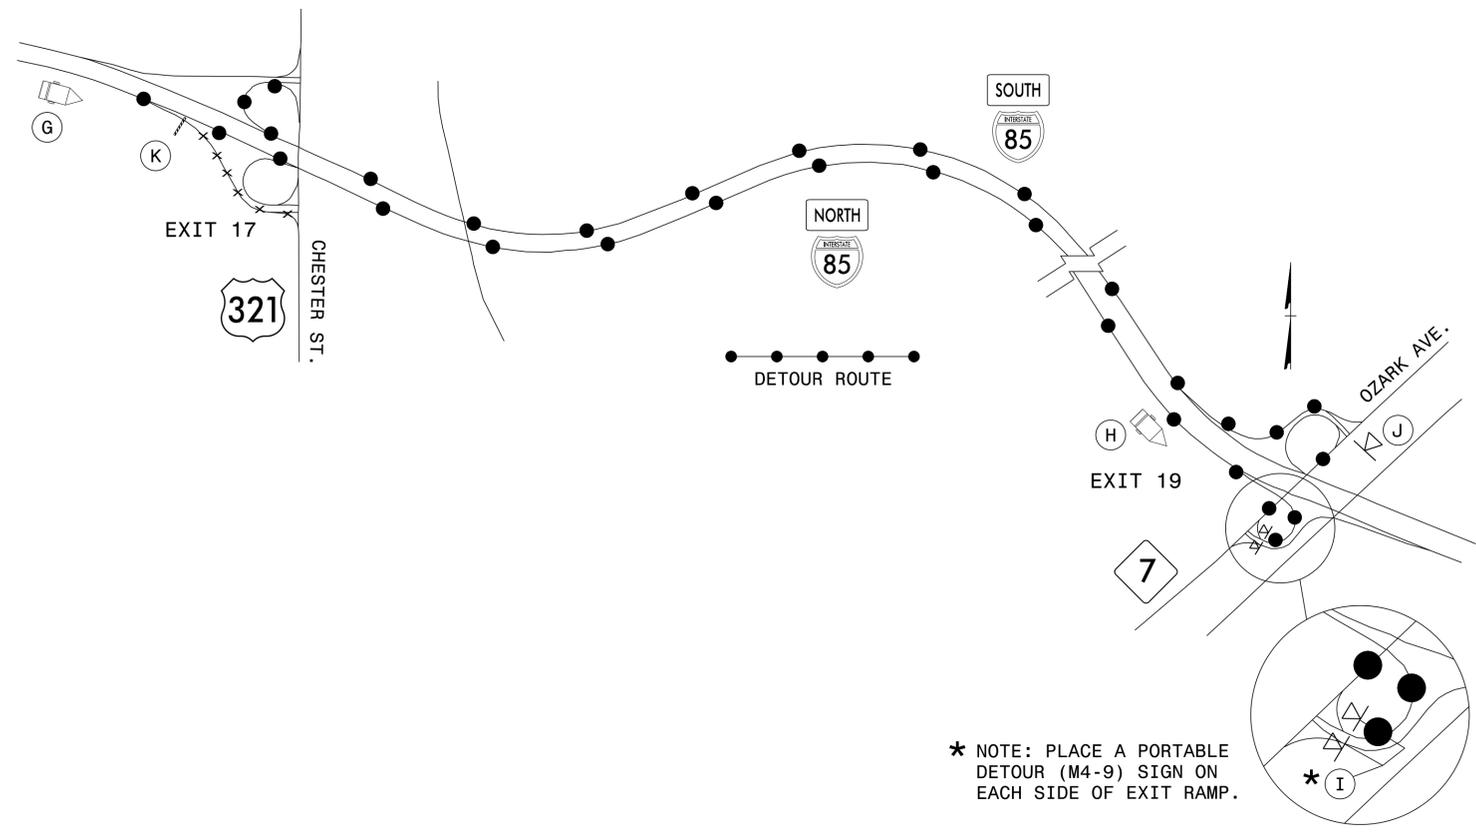

G

MESSAGE NO. 1	MESSAGE NO. 2
EXIT 17 US 321 CLOSED	DETOUR TO EXIT 19

CHANGEABLE MESSAGE SIGN


MIN. 1/2 MILE IN ADVANCE OF EXIT 17 DECELERATION LANE OR AS DIRECTED BY ENGINEER

H

MESSAGE NO. 1	MESSAGE NO. 2
US 321 DETOUR EXIT 19	

CHANGEABLE MESSAGE SIGN

MIN. 1500 FT IN ADVANCE OF EXIT 19 DECELERATION LANE OR AS DIRECTED BY ENGINEER

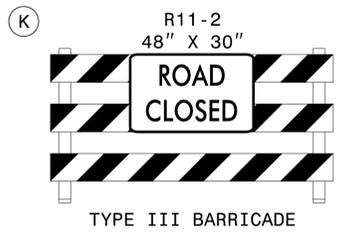

APPROVED: *Lori D. Stoucho*
DATE: 5/20/2016

DOCUMENT NOT CONSIDERED FINAL UNLESS ALL SIGNATURES COMPLETED

DIVISION OF HIGHWAYS
STATE OF NORTH CAROLINA
DEPARTMENT OF TRANSPORTATION
WORK ZONE TRAFFIC CONTROL

I-85 EXIT 17
RAMP DETOURS
7 & 8

5/20/2016 Z:\Projects\Store\DivProj\Division2\5893\TrafficControl\CPN\WZTC-Stouchko\Development\I-5893_TC_TMP-04-Exit 17 Detours 7 & 8.dgn User:ldstouchko