



DETAIL FOR LIMITS OF MILLING AND DIAMOND GRINDING AT GORE AREAS

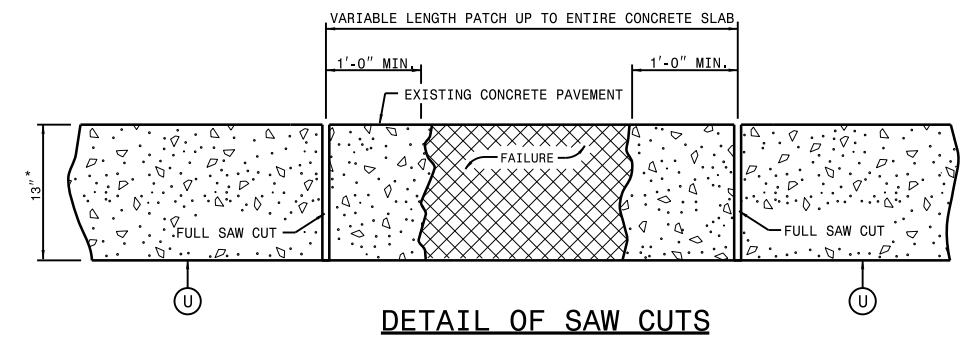

DETAIL OF SAW CUTS

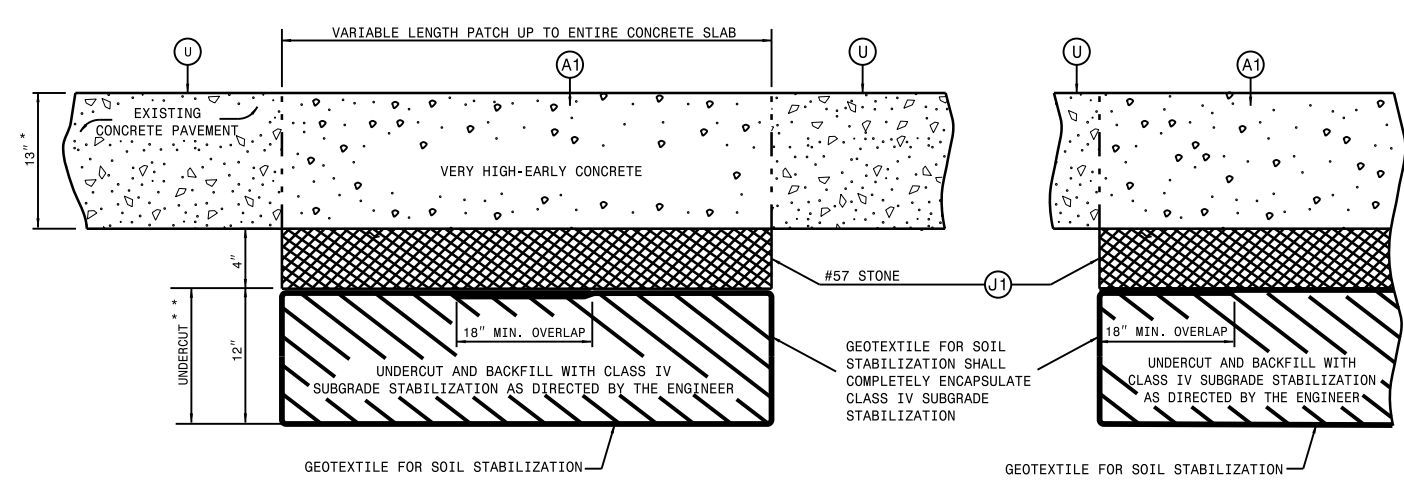

DETAIL OF CONCRETE PAVEMENT REPAIR

* DIMENSIONS ARE APPROXIMATE AND SHOULD BE FIELD VERIFIED
 ** UNDERCUT REQUIRED IN AREAS AS DIRECTED BY THE ENGINEER

PAVEMENT SCHEDULE	
A1	13" VERY HIGH-EARLY CONCRETE
J1	#57 STONE
U	EXISTING PAVEMENT

Refer to the North Carolina Department of Transportation "Partial and Full Depth Repair Manual" when Replacing Slabs and when Repairing Concrete Pavement.

DETAIL FOR REPAIR OF CONCRETE PAVEMENT

07-JAN-2016 13:55
 S:\Projects\Contractors\Resurfacing Projects\Division 7\1-5734 and 1-5762 Guilford March 2016\5Jan2016\1-5734 & 1-5762 Typical.dgn
 Author: A1 CSP26158