



STATE OF NORTH CAROLINA  
DIVISION OF HIGHWAYS

**TRANSPORTATION MANAGEMENT PLAN**

**GUILFORD COUNTY**

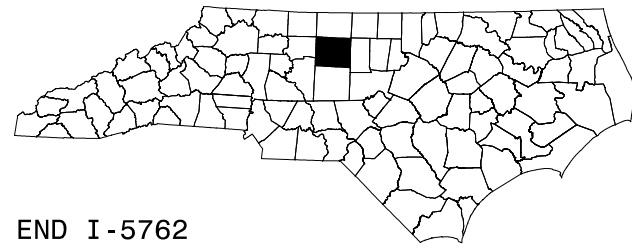

END I-5762  
BEGIN I-5734

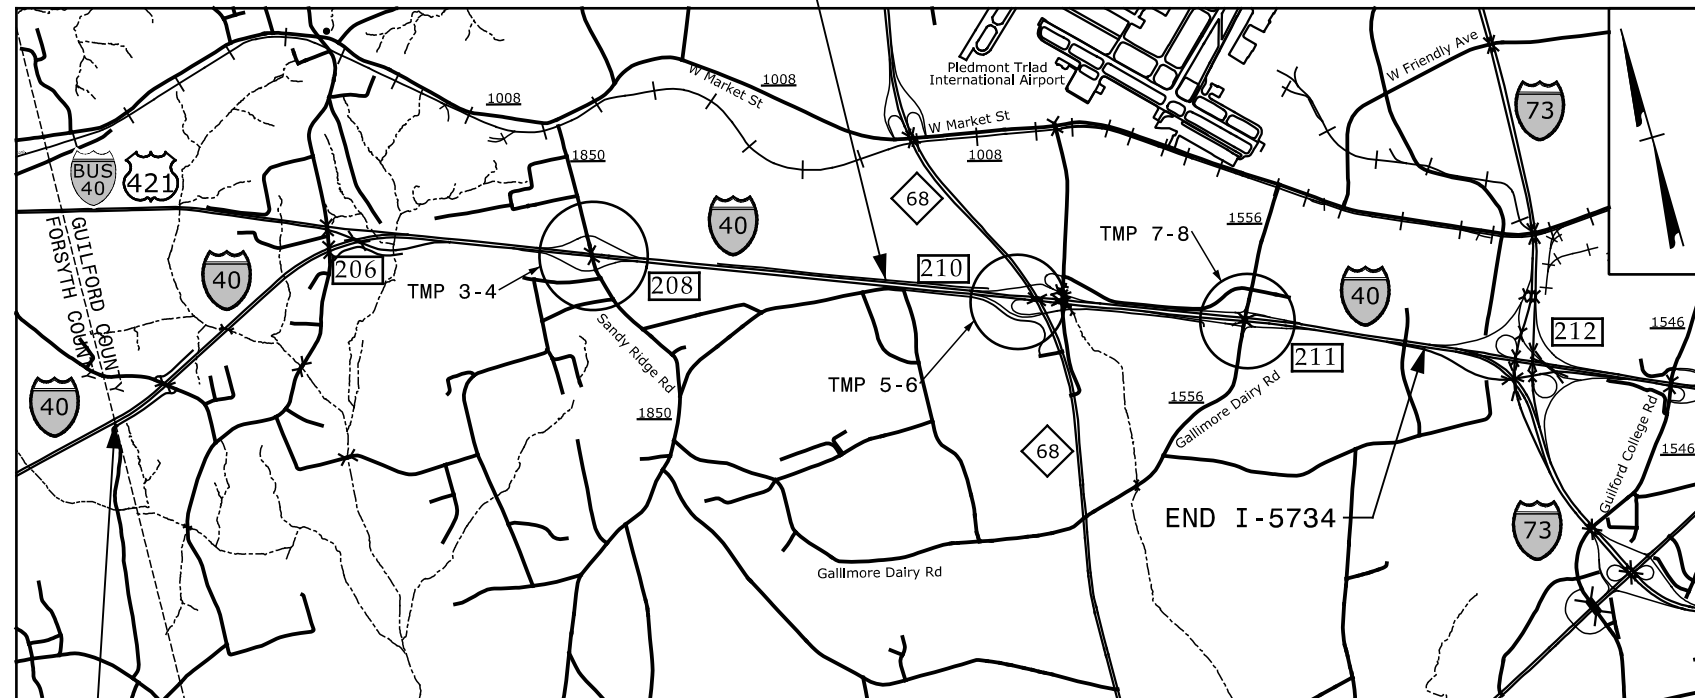

BEGIN  
I-5762

**LOCATION: I-40 FROM FORSYTH COUNTY LINE TO 1.1 MILES EAST OF SR 1556 (GALLIMORE DAIRY RD) IN GREENSBORO**

**TYPE OF WORK: PAVEMENT REHABILITATION**

**INDEX OF SHEETS**


SHEET NO.	TITLE
TMP-1	TITLE SHEET, VICINITY MAP, AND INDEX OF SHEETS
TMP-1A	LIST OF APPLICABLE ROADWAY STANDARD DRAWINGS AND LEGEND
TMP-1B-1C	TRANSPORTATION OPERATIONS PLAN: (GENERAL NOTES, MANAGEMENT STRATEGIES, AND PHASING)
TMP-2	SIGN LEGEND
TMP-3-4	EXIT 208 SANDY RIDGE ROAD DETOUR
TMP-5-6	EXIT 210 NC 68 DETOUR
TMP-7-8	EXIT 211 GALLIMORE DAIRY ROAD DETOUR
TMP-9	LANE CLOSURE TYPICAL
TMP-10	RAMP CLOSURE TYPICAL

SHEET NO.  
TMP-1

**I-5734/I-5762**


**TIP PROJECT:**

**DOCUMENT NOT CONSIDERED FINAL UNLESS ALL SIGNATURES COMPLETED**

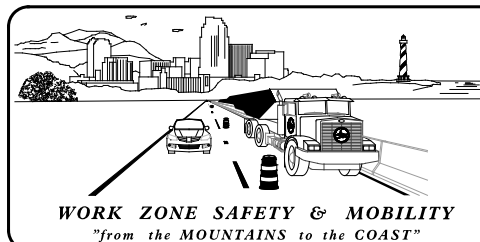

**N.C.D.O.T. WORK ZONE TRAFFIC CONTROL**  
1561 MAIL SERVICE CENTER (MSC) RALEIGH, NC 27699-1561  
750 N. GREENFIELD PARKWAY, GARNER, NC 27529 (DELIVERY)  
PHONE: (919) 773-2800 FAX: (919) 771-2745

J. S. BOURNE, P.E. STATE TRAFFIC MANAGEMENT ENGINEER  
D. W. BISSETTE, P.E. TRAFFIC CONTROL PROJECT ENGINEER  
H. SHYU, P.E. TRAFFIC CONTROL PROJECT DESIGN ENGINEER  
D. RICHARDSON TRAFFIC CONTROL DESIGN ENGINEER

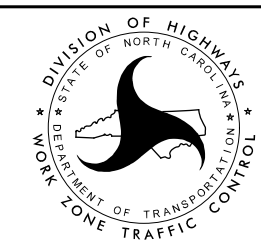

APPROVED: Steve Miller  
DATE: 3/3/2016  
SEAL

3/3/2016 3:17:00 PM G:\Traffic\TRIS\024.00 I-5734 & I-5762 TMP\TMP-I-5734-5762 TMP-I.dgn jwiles