


09.08/99

See Sheet 1A For Index of Sheets

STATE OF NORTH CAROLINA
DIVISION OF HIGHWAYS

T.I.P. NO.	SHEET NO.
B-4761	UO-1

TIP PROJECT: B-4761

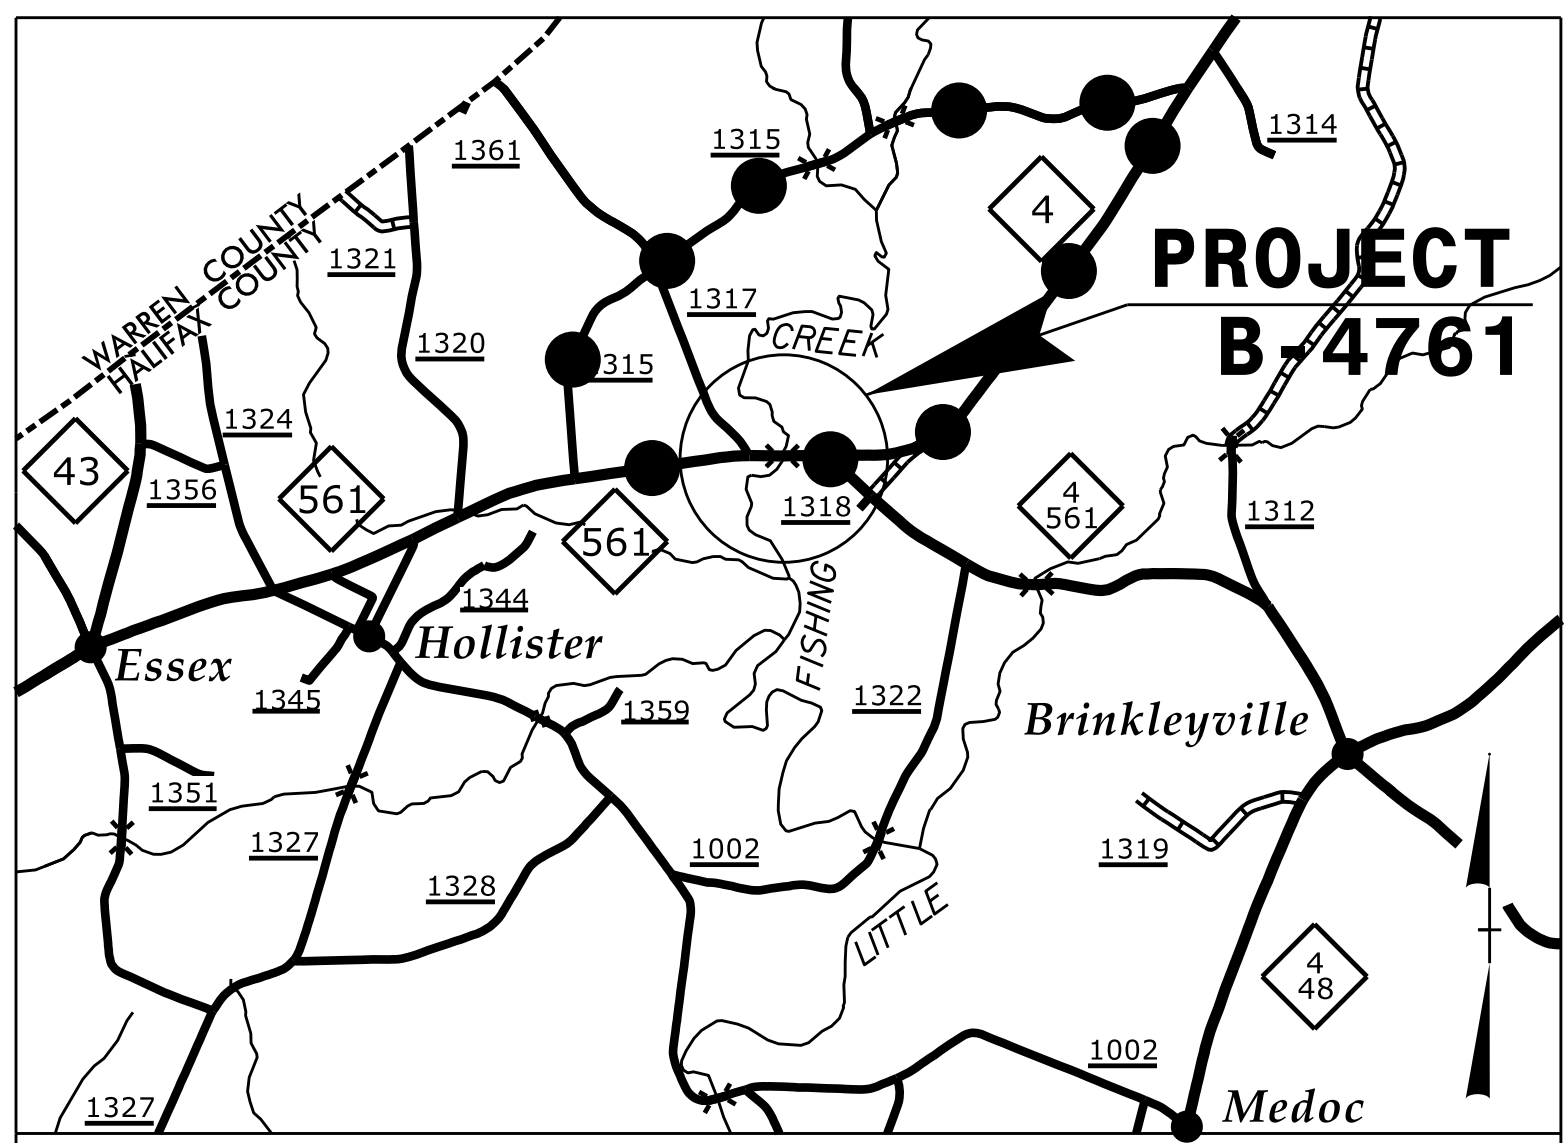


VICINITY MAP


●—● DENOTES OFF-SITE DETOUR

**UTILITIES BY OTHERS PLANS
HALIFAX COUNTY**

LOCATION: BRIDGE NO. 29 OVER LITTLE FISHING CREEK
ON NC 561
TYPE OF WORK: RELOCATION OF TELEPHONE LINES

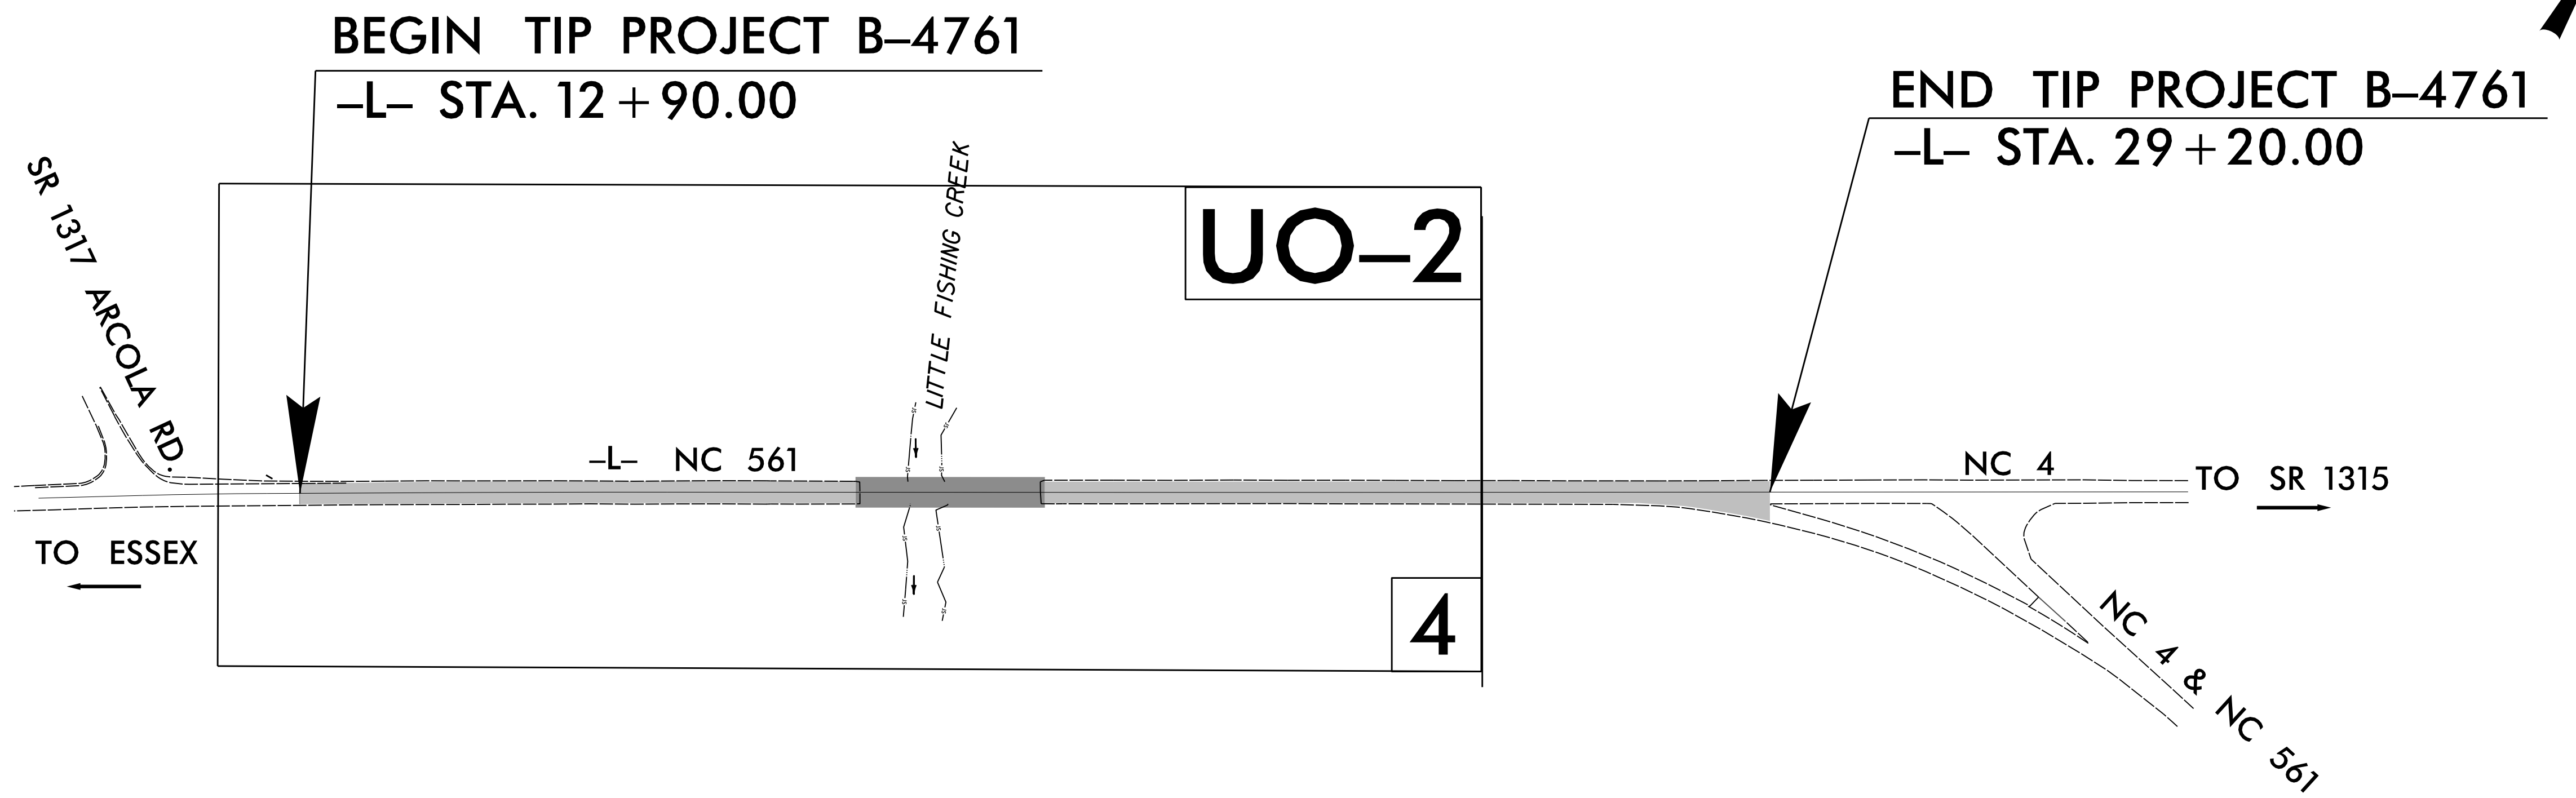

CONTRACT:

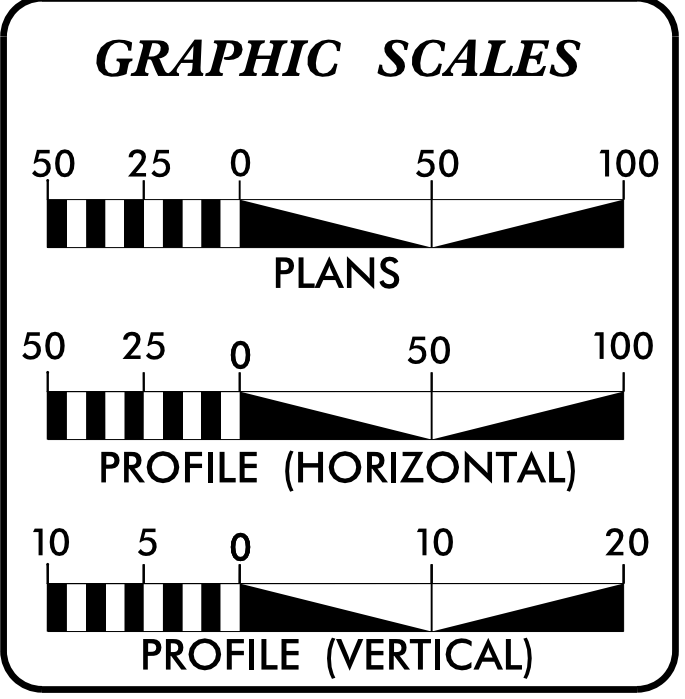

SHEET NO.	DESCRIPTION
UO-1	TITLE SHEET
UO-2	UTILITIES BY OTHERS PLAN SHEET

UTILITY OWNERS ON PROJECT
(1) TELEPHONE - CENTURYLINK

M A Engineering Consultants, Inc.
 598 East Chatham Street - Suite 137
 Cary, NC 27511
 Phone: 919.297.0220 Fax: 919.297.0221
 NC License: F-0160

PREPARED IN THE OFFICE OF:
**DIVISION OF HIGHWAYS
 UTILITIES UNIT
 UTILITIES ENGINEERING**

1555 MAIL SERVICES CENTER
 RALEIGH NC 27699-1555
 PHONE (919) 707-6690
 FAX (919) 250-4151

Roger Worthington, P.E. UTILITIES SECTION ENGINEER
Bo Hemphill, P.E. UTILITIES SQUAD LEADER PROJECT ENGINEER
Kelvin Martin UTILITIES PROJECT DESIGNER

3/7/2016 10:54:20 AM P:\JUBS\0659\090\10300\B-4761\Utilities\Engineering\UB0\Proj\B4761_Lu\01_rsh.dgn