




PROJECT NO. 2017CPT.13.04.10591, 2017CPT.13.04.20591, 2017CPT.13.04.20592,	SHEET NO. 8	TOTAL SHEETS
---	-----------------------	--------------

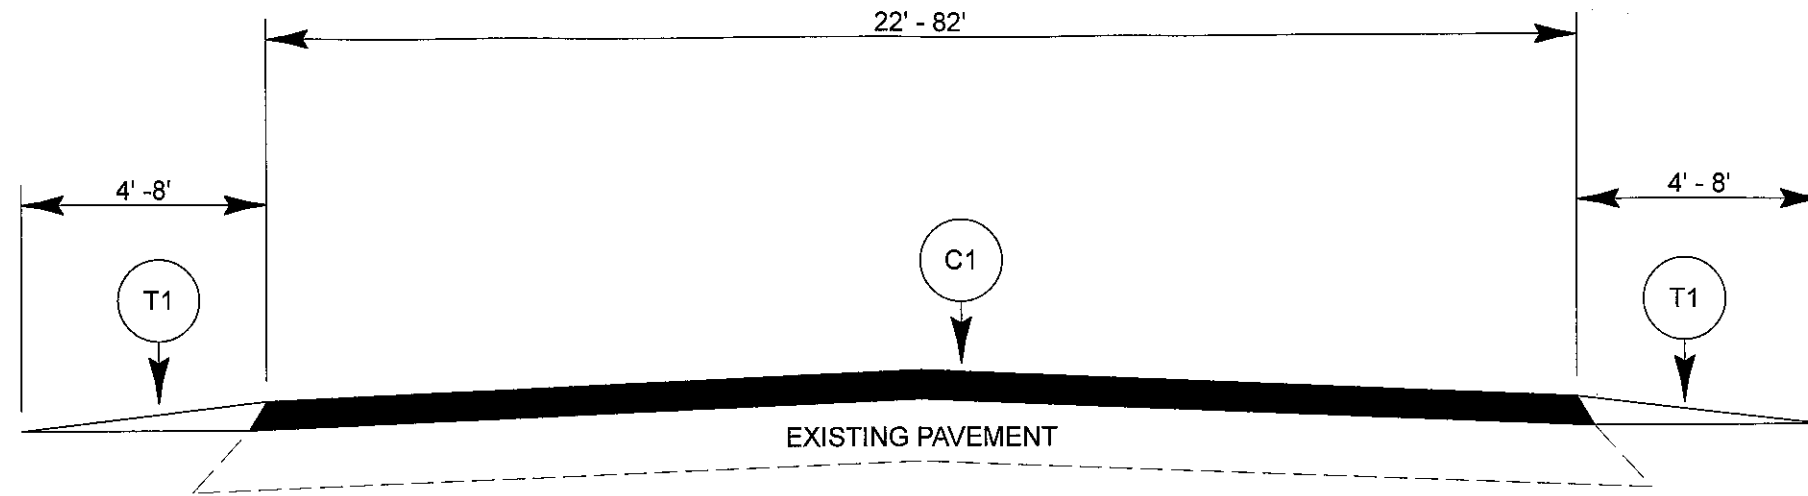

TYPICAL SECTION NO. 1

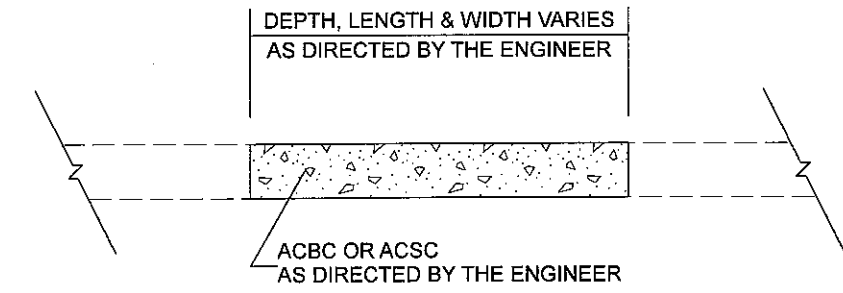

PATCHING EXISTING PAVEMENT

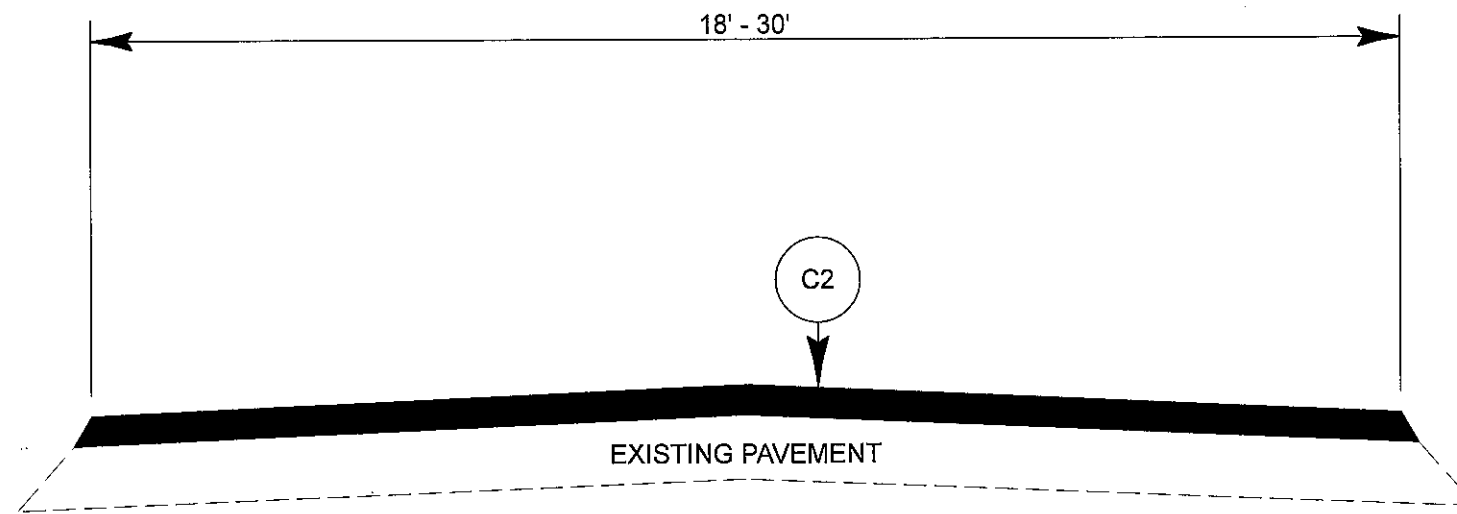

TYPICAL SECTION NO. 2

PAVEMENT SCHEDULE	
B1	PROP. APPROX. 3/4" OPEN-GRADED ASPHALT FRICTION COURSE, TYPE FC-1 MODIFIED, AT AN AVERAGE RATE OF 70 LBS. PER SQ. YD.
C1	PROP. APPROX. 1-1/2" ASPHALT CONCRETE SURFACE COURSE, TYPE S9.5B, AT AN AVERAGE RATE OF 168 LBS. PER SQ. YARD
C2	PROP. APPROX. 1-1/2" ASPHALT CONCRETE SURFACE COURSE, TYPE SF9.5A, AT AN AVERAGE RATE OF 165 LBS. PER SQ. YARD
C3	PROP. WEDGE COURSE, TYPE SF9.5A AT AN AVERAGE RATE NOT TO EXCEED 165 LBS. PER SQ. YARD
F1	ASPHALT SURFACE TREATMENT, DOUBLE SEAL (5/16" LW / 78M)
T1	SHOULDER RECONSTRUCTION
V1	MILLING ASPHALT PAVEMENT, 1-1/2" DEPTH
V2	MILLING ASPHALT PAVEMENT, 3/4" DEPTH
V3	INCIDENTAL MILLING
Z1	MILLED RUMBLE STRIPS