



PROJECT NO.	SHEET NO.	TOTAL SHEETS
2017CPT.13.04.10591, 2017CPT.13.04.20591, 2017CPT.13.04.20592,	10	

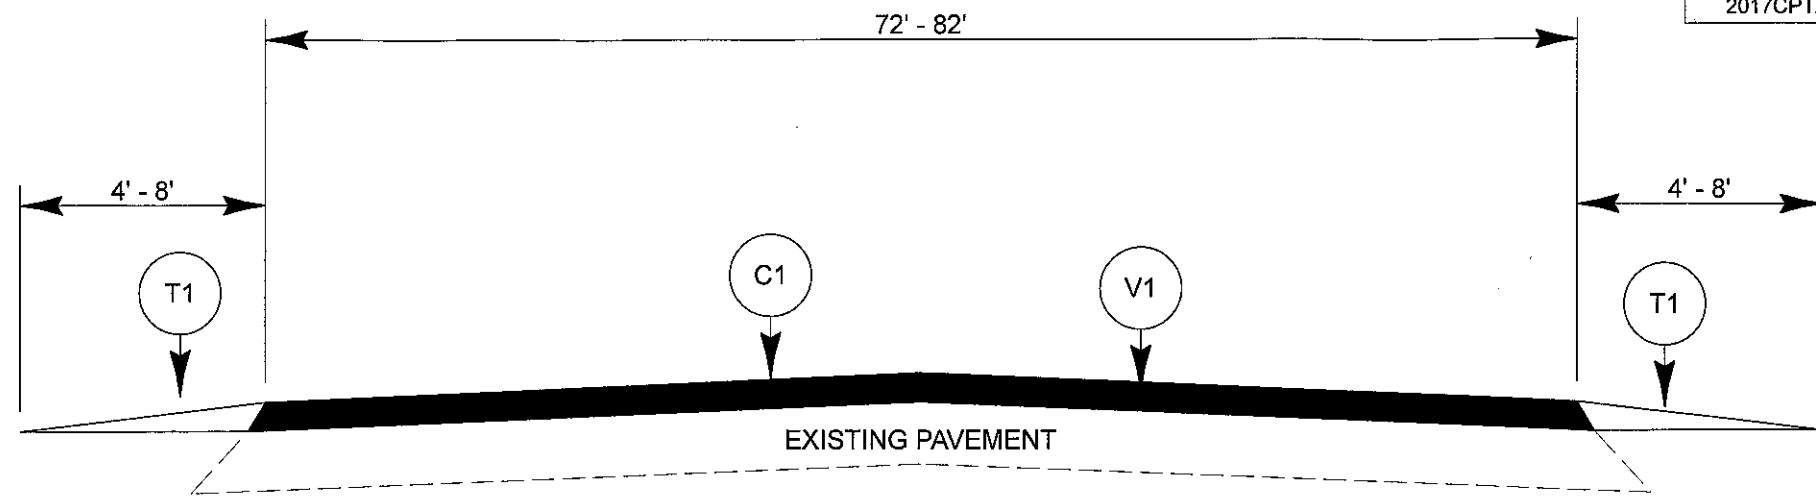

TYPICAL SECTION NO. 5

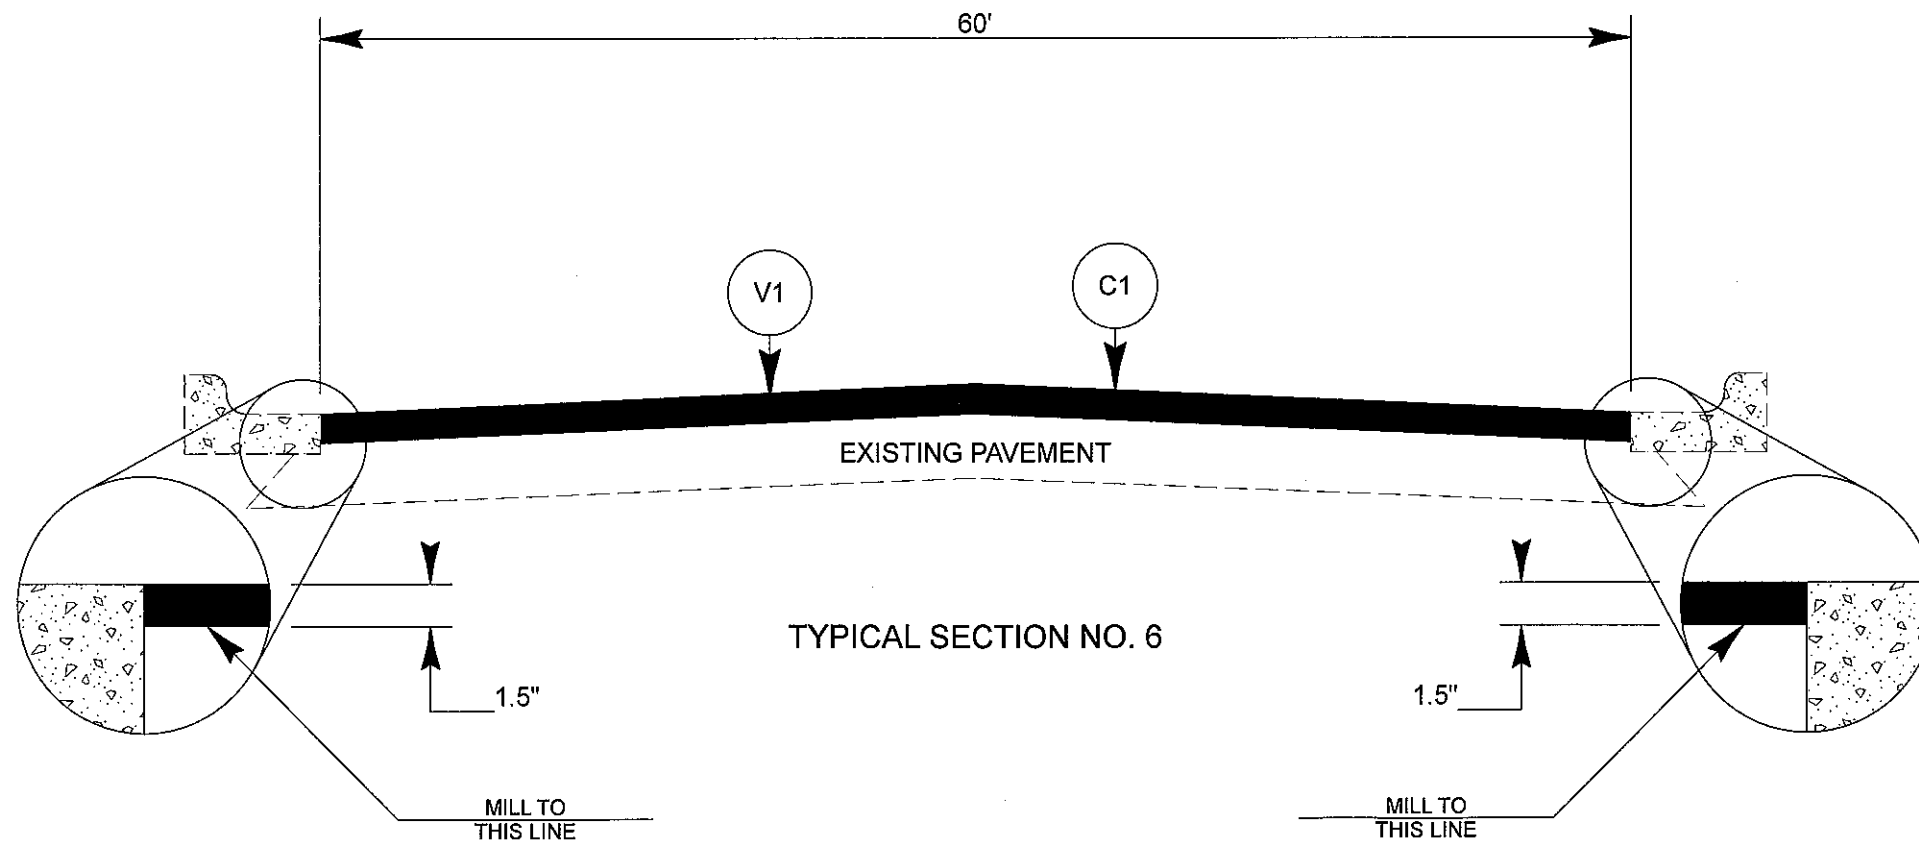

TYPICAL SECTION NO. 6