
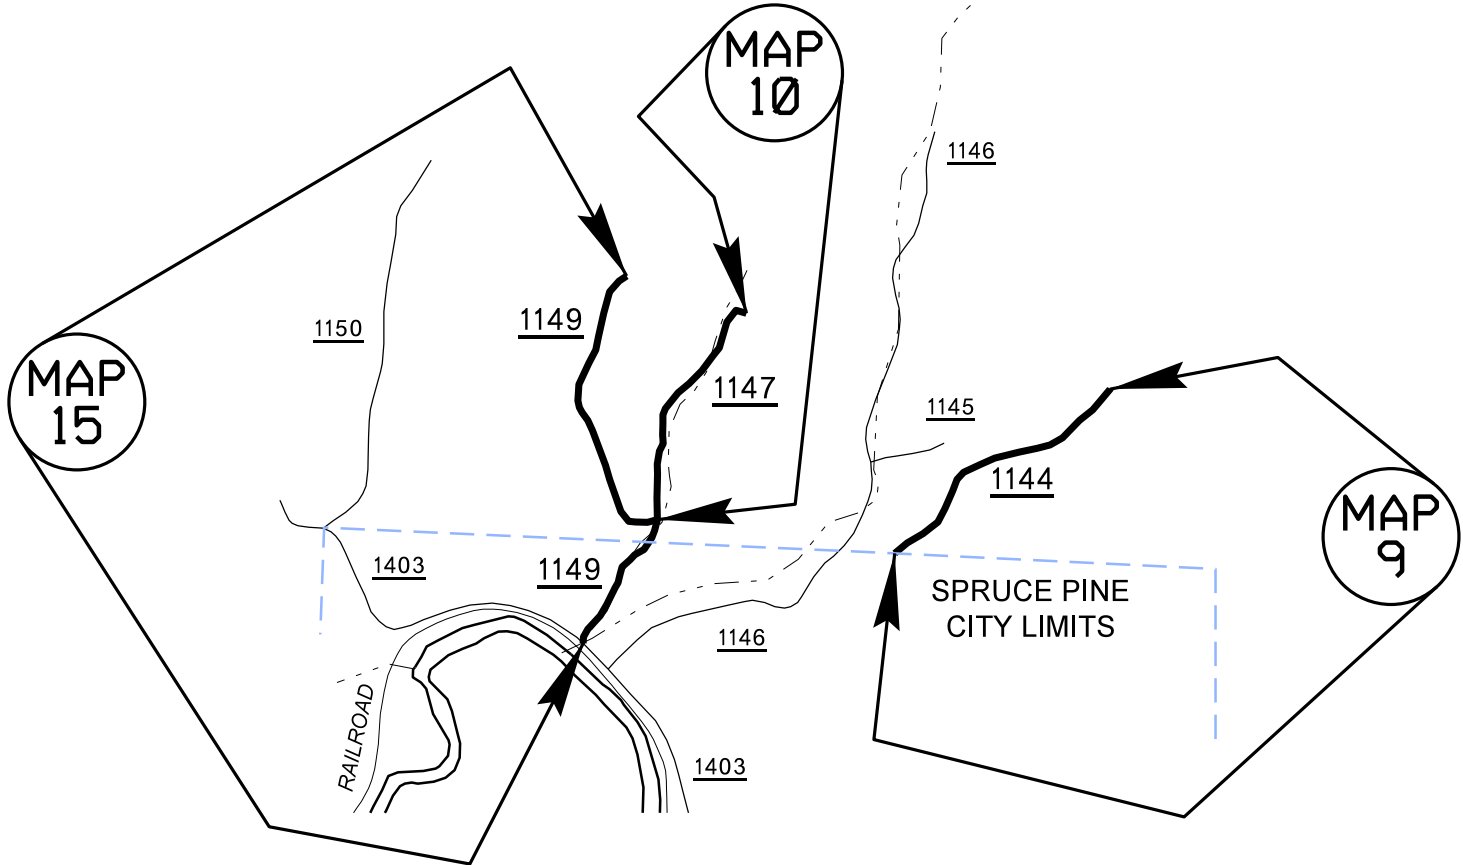
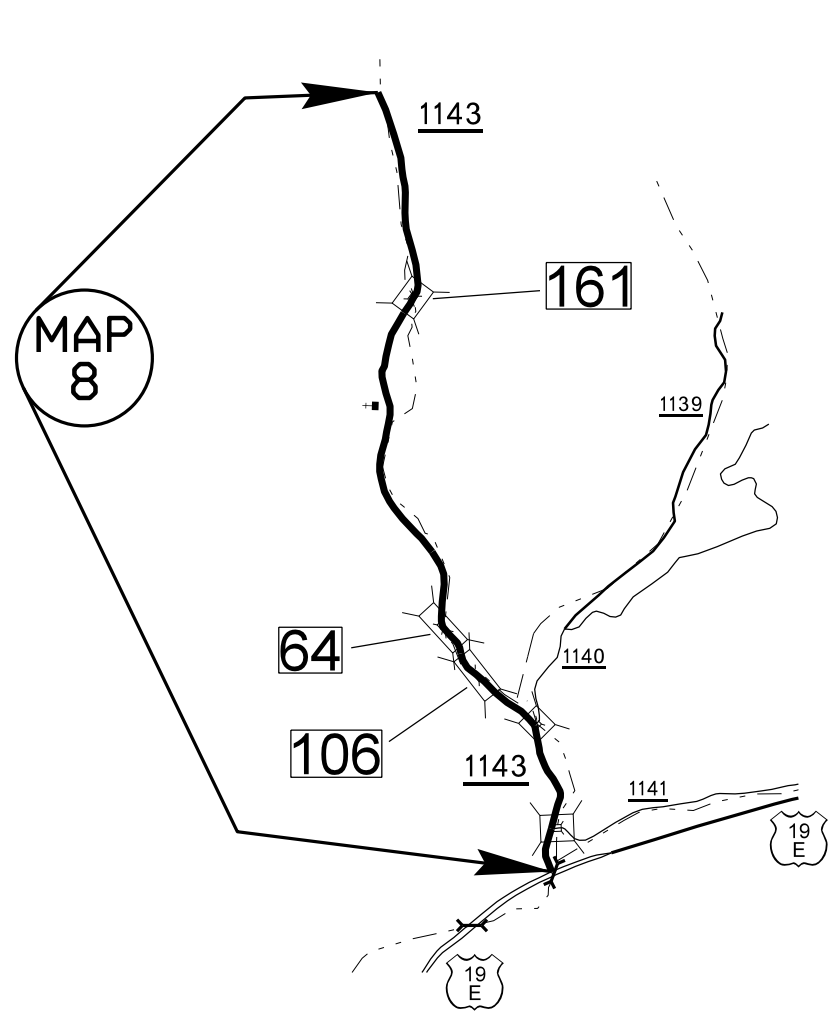


PROJECT NO.	SHEET NO.	TOTAL SHEETS
2017CPT.13.05.10611, 2017CPT.13.05.20611, 2017CPT.13.05.20612	3	

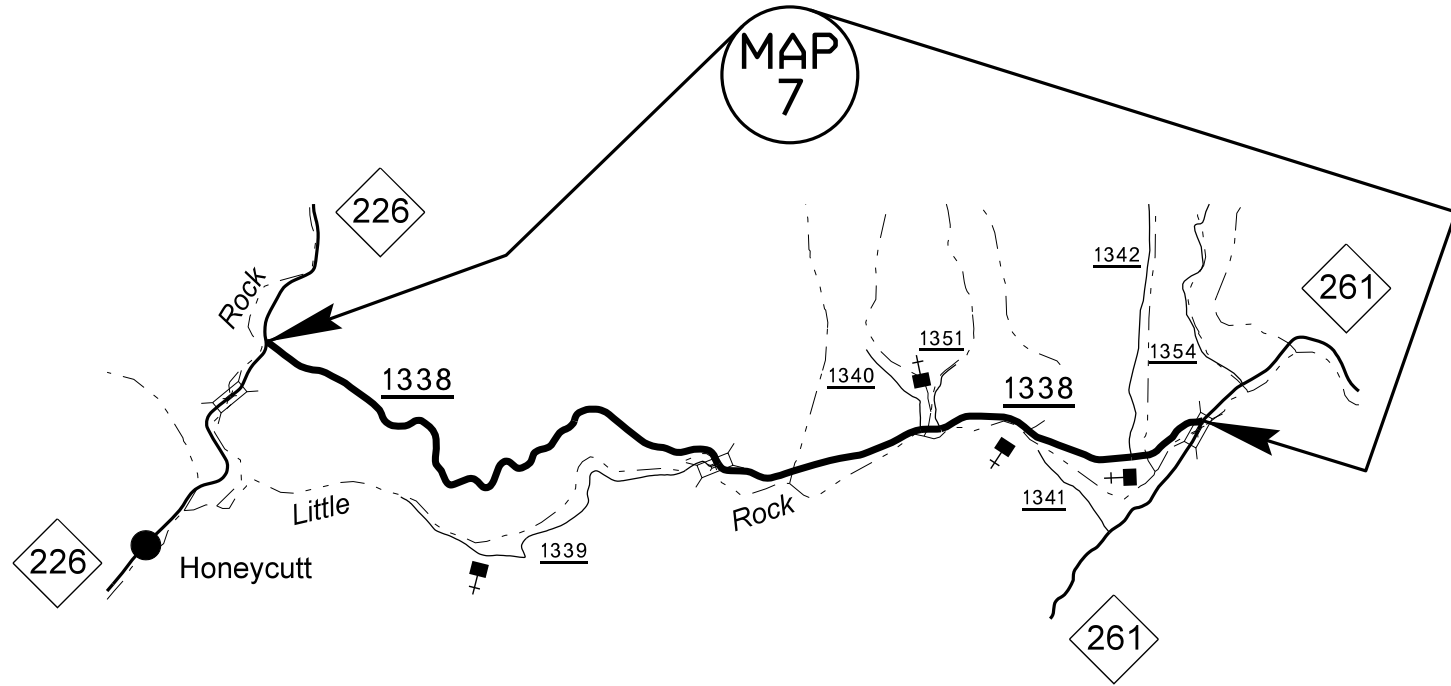

MITCHELL COUNTY