
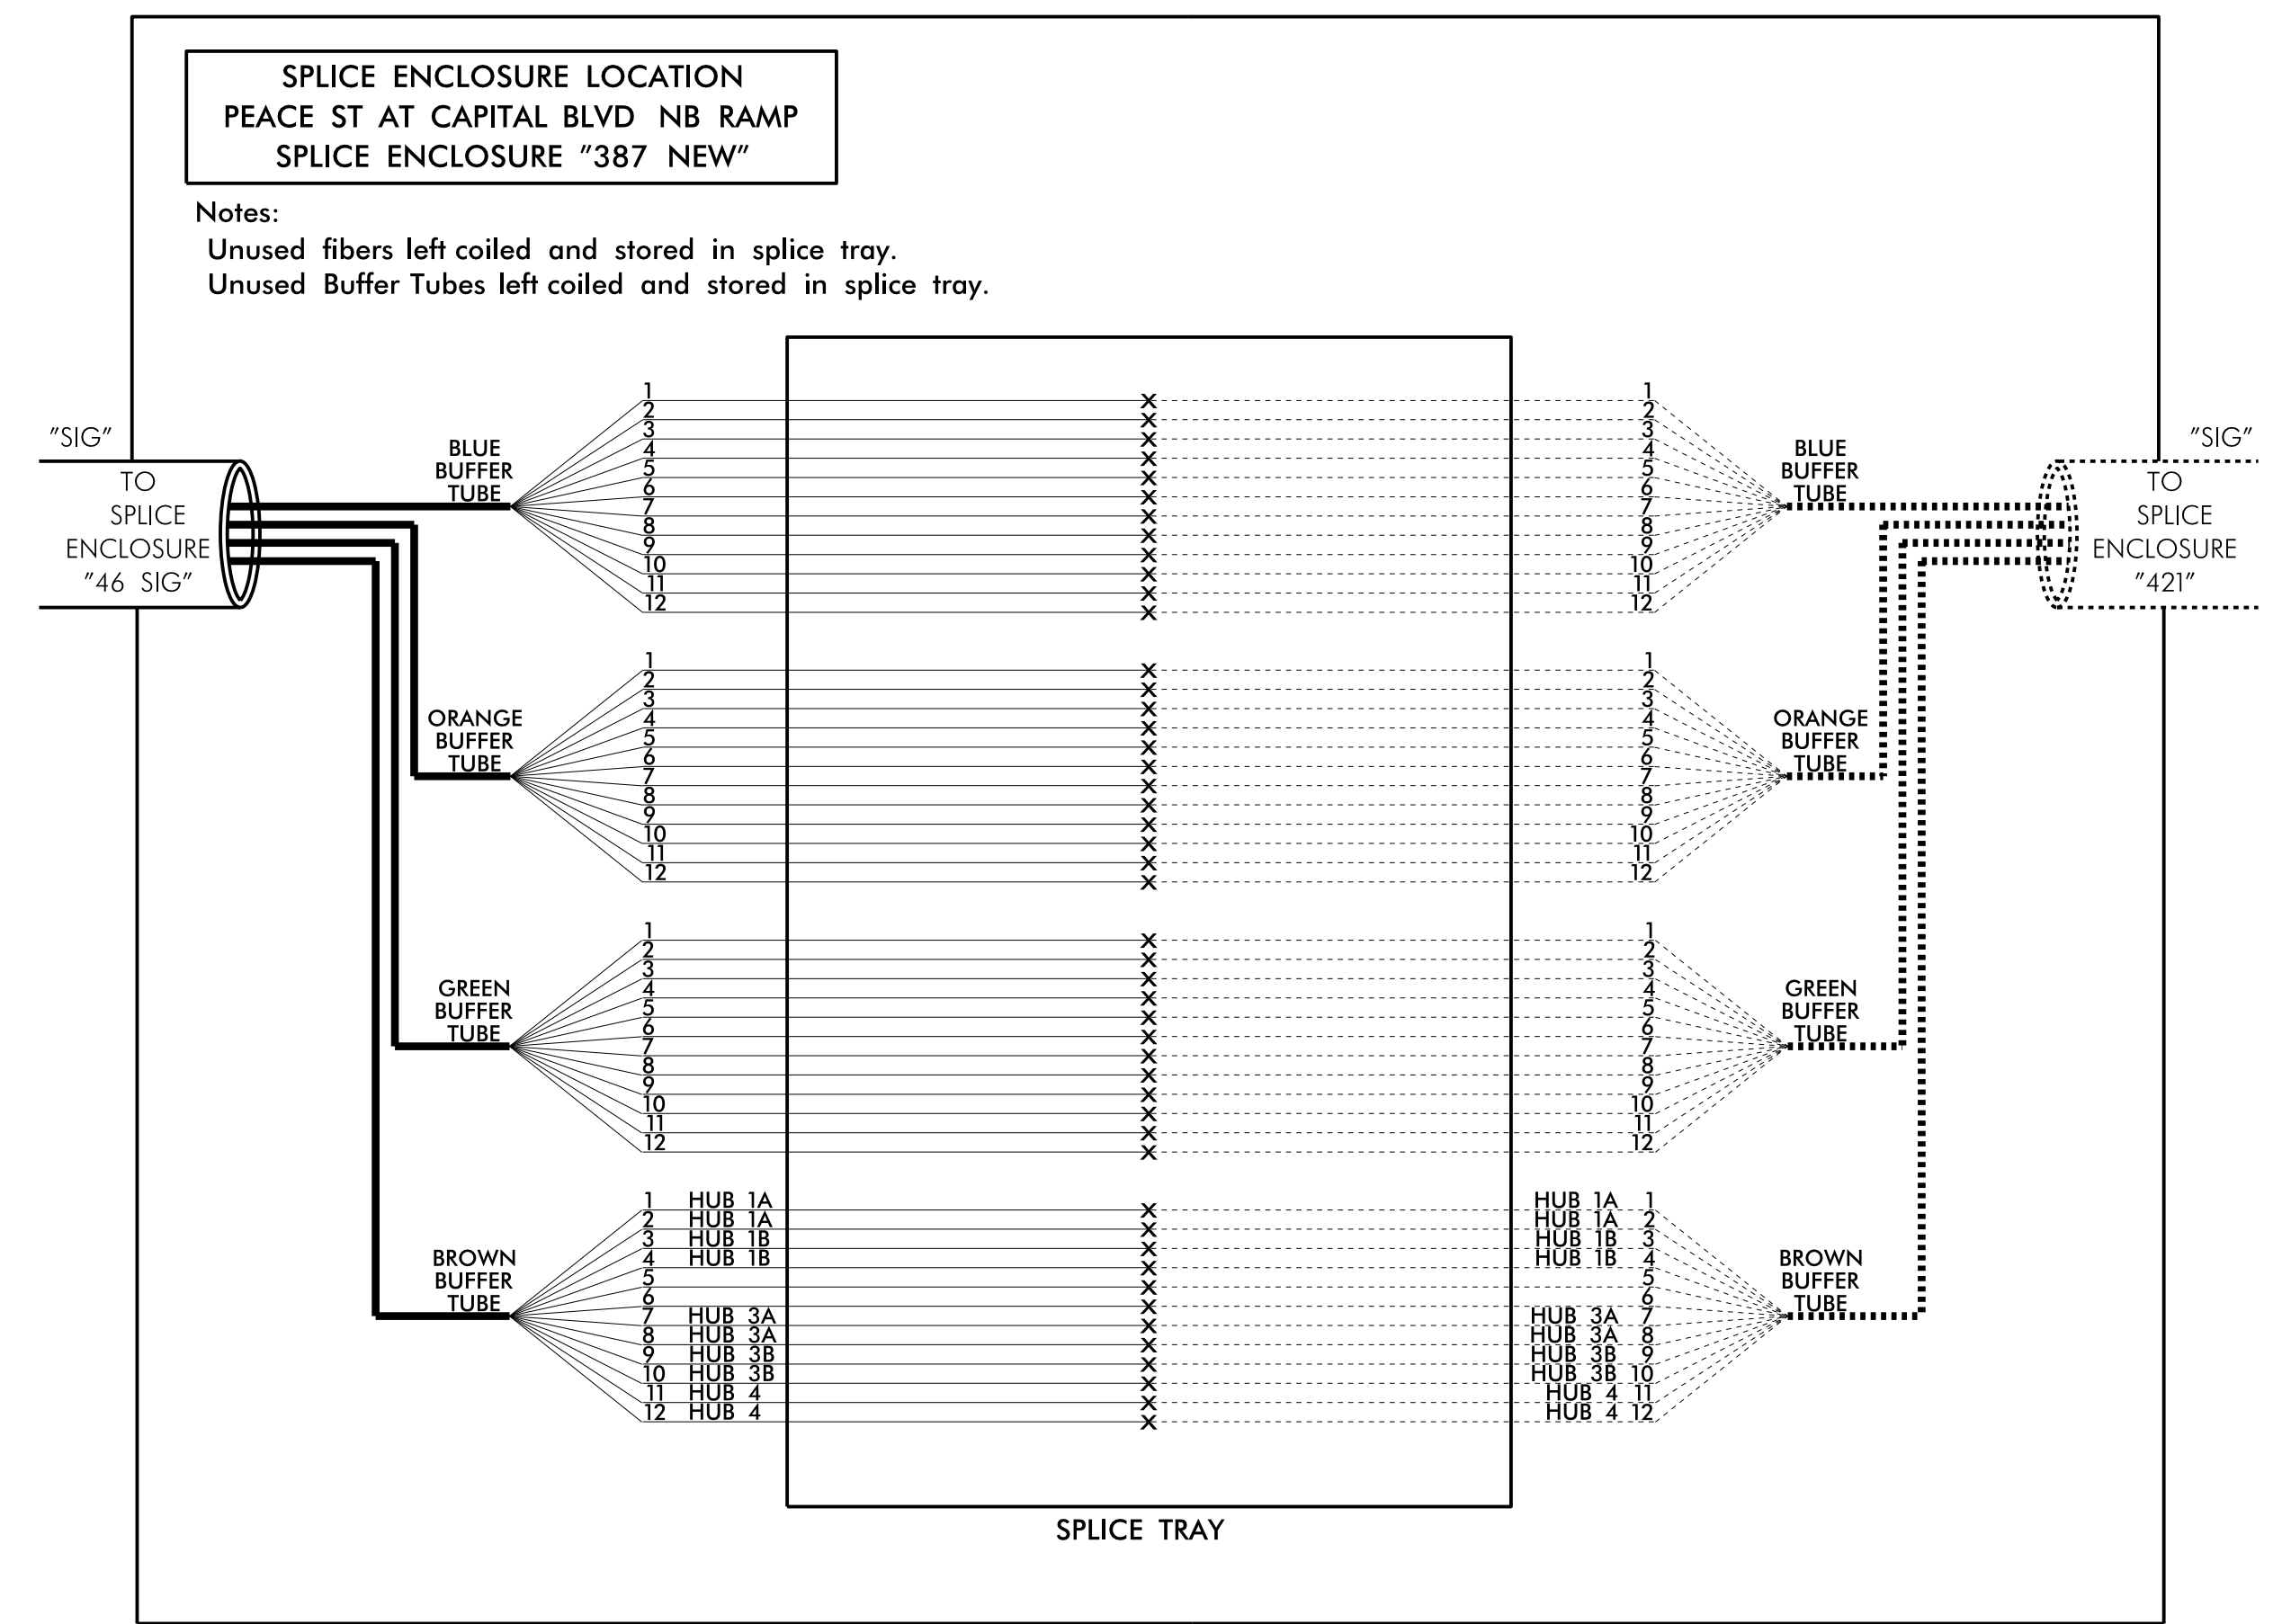




LEGEND
 X = FUSION SPLICE
 C = CAP IN TRAY

COLOR CODE TIA/EIA 598-A	
(1) BLUE	(7) RED
(2) ORANGE	(8) BLACK
(3) GREEN	(9) YELLOW
(4) BROWN	(10) VIOLET
(5) SLATE	(11) ROSE
(6) WHITE	(12) AQUA

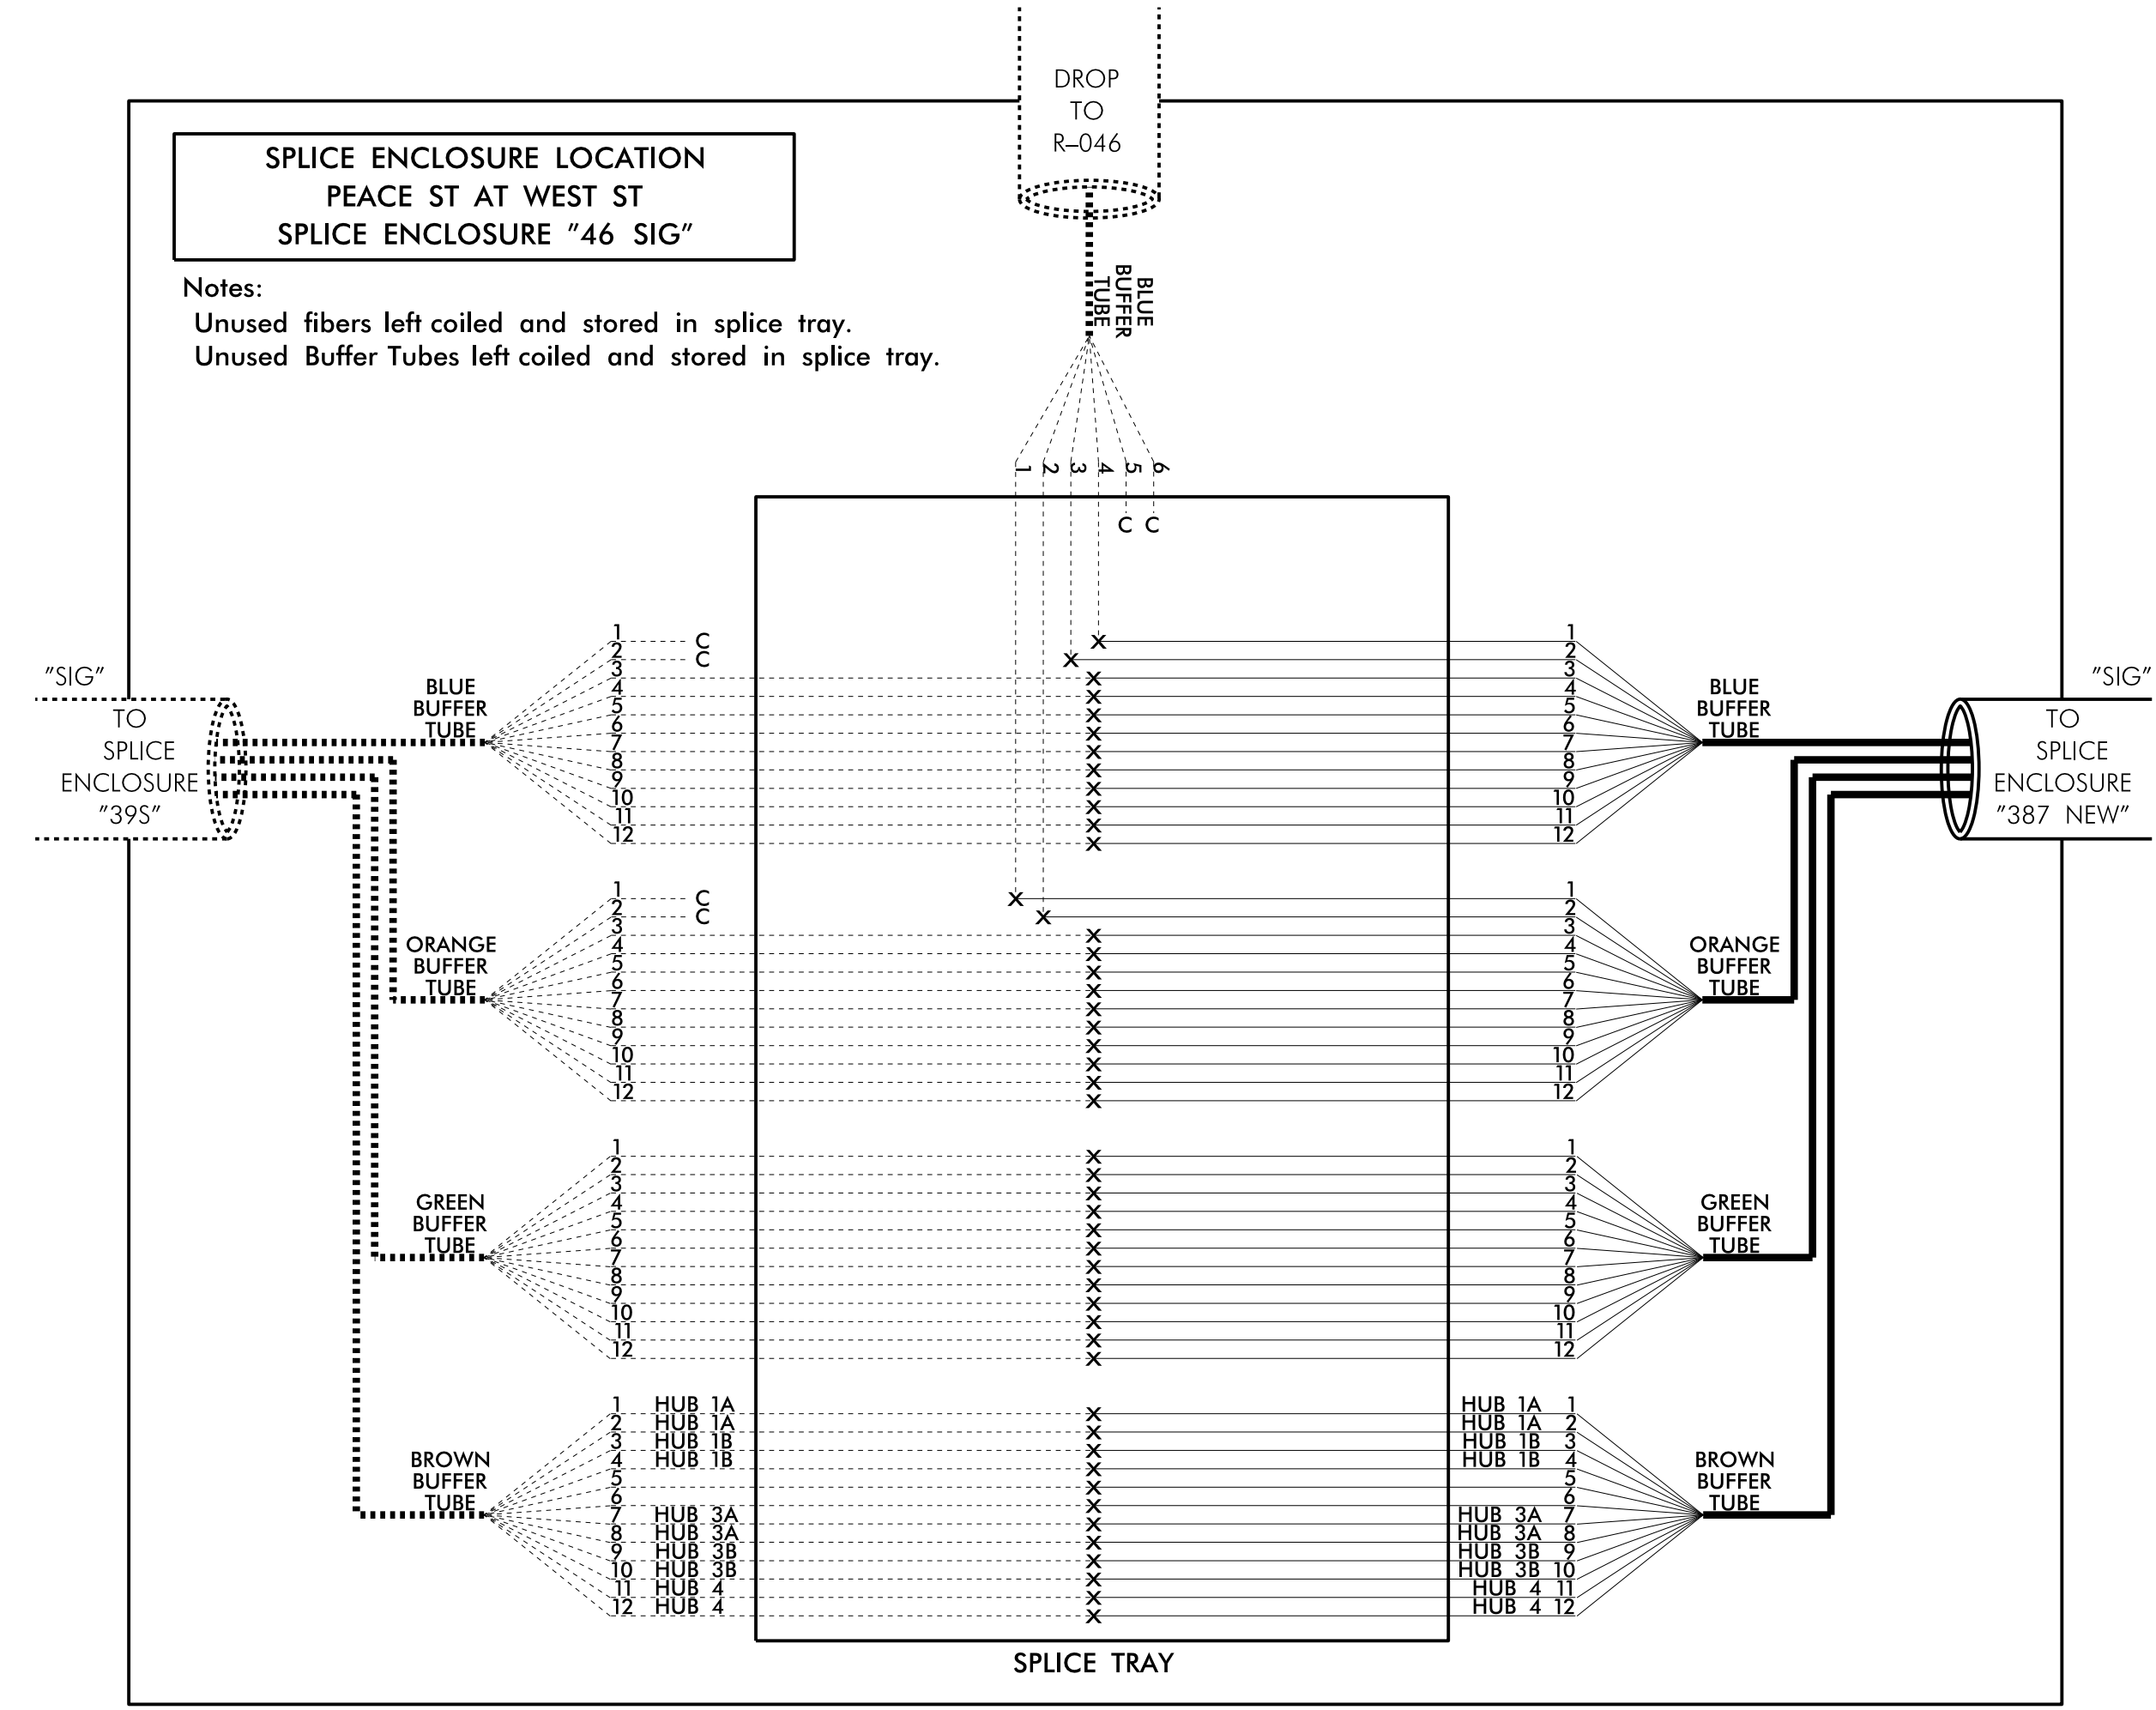

CONTRACTOR TO RECORD EXISTING SPLICE ARRANGEMENT FOR COMPARISON TO THE SUPPLIED SPLICE PLANS. IF DISCREPANCIES EXIST, CONTACT THE ENGINEER TO DETERMINE HOW TO PROCEED WITH RESPLICING.

ALL WORK IS NOT COMPLETE UNTIL THE SIGNAL SYSTEM IS BACK UP AND OPERATIONAL.

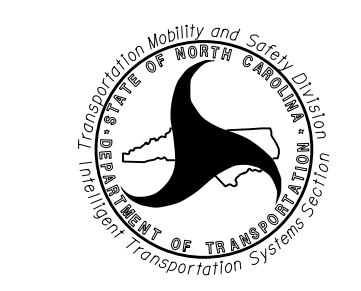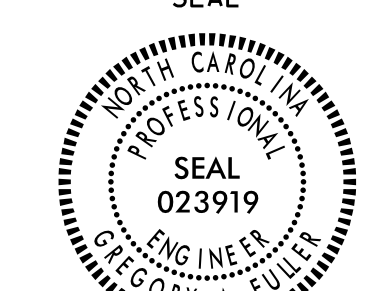PHASE I STAGE I		DOCUMENT NOT CONSIDERED FINAL UNLESS ALL SIGNATURES COMPLETED	
 Prepared in the Offices of: 750 N. Greenfield Pkwy., Garner, NC 27529	SPLICE DETAIL DIVISION 05 WAKE CO.		 SEAL 023919 ENGINEER GREGORY A. FULLER
	PLAN DATE: FEBRUARY 2016 PREPARED BY: B.A. STOUCHKO	DocuSigned by: RALEIGH REVIEWED BY: <i>Michael Avery</i> 09F5D94CBED3443...	
REVISIONS INIT. DATE		DATE 2/9/2016	
CADD Filename:			