



AESTHETIC DETAILS - ELEVATION VIEW

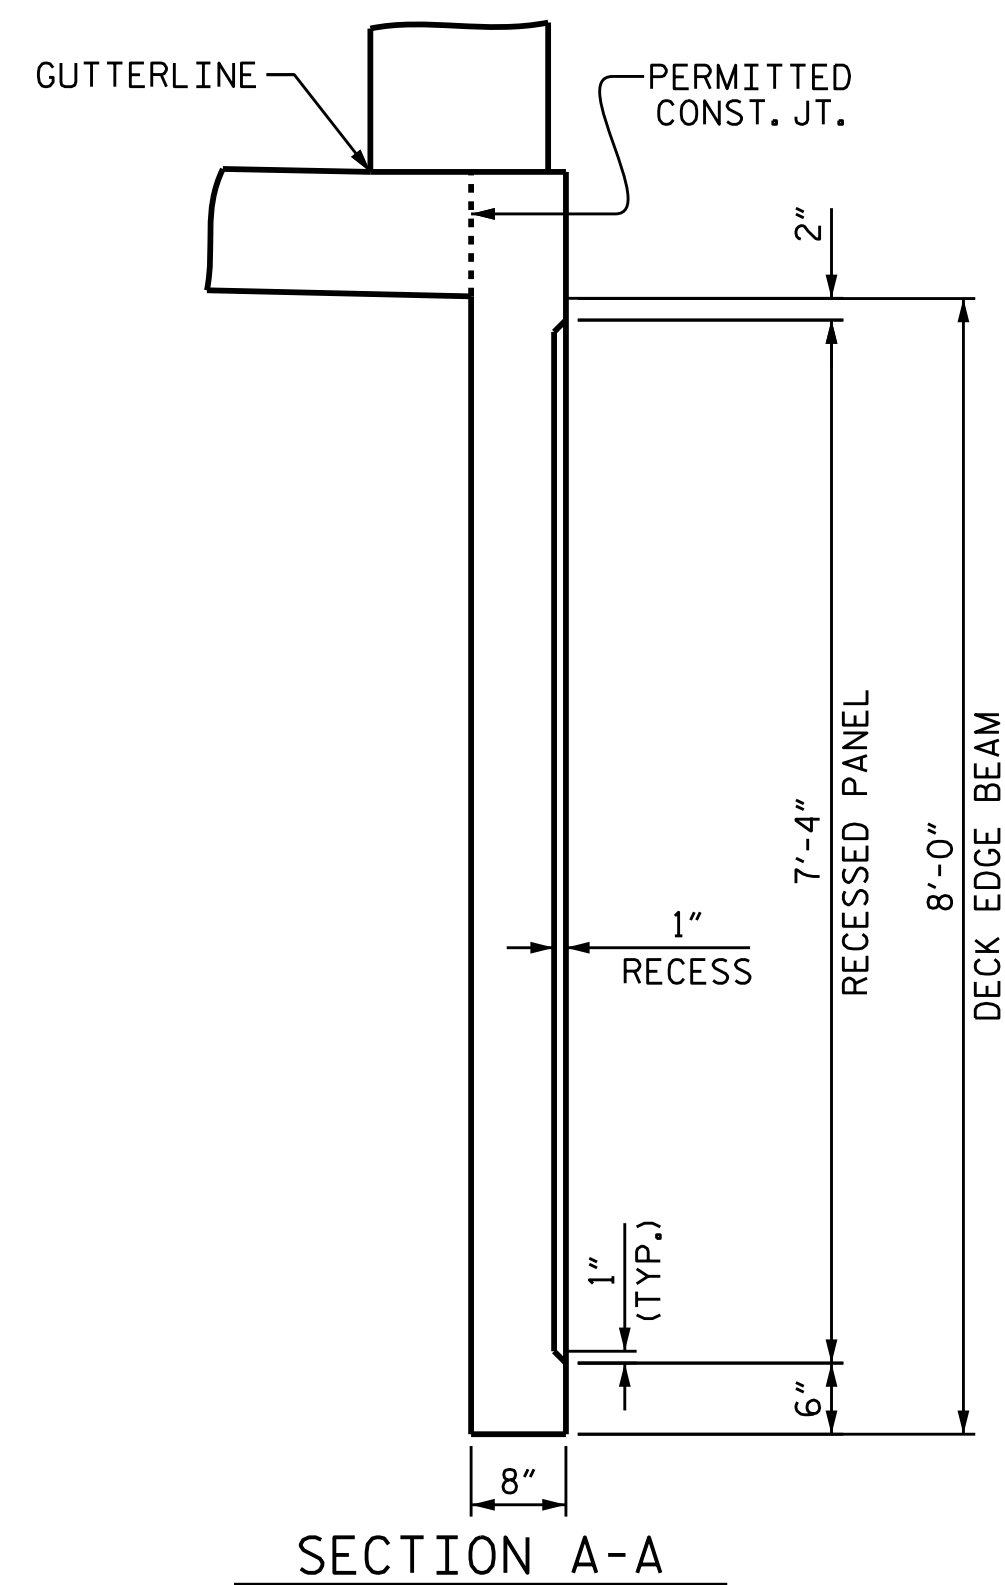

SECTION A-A

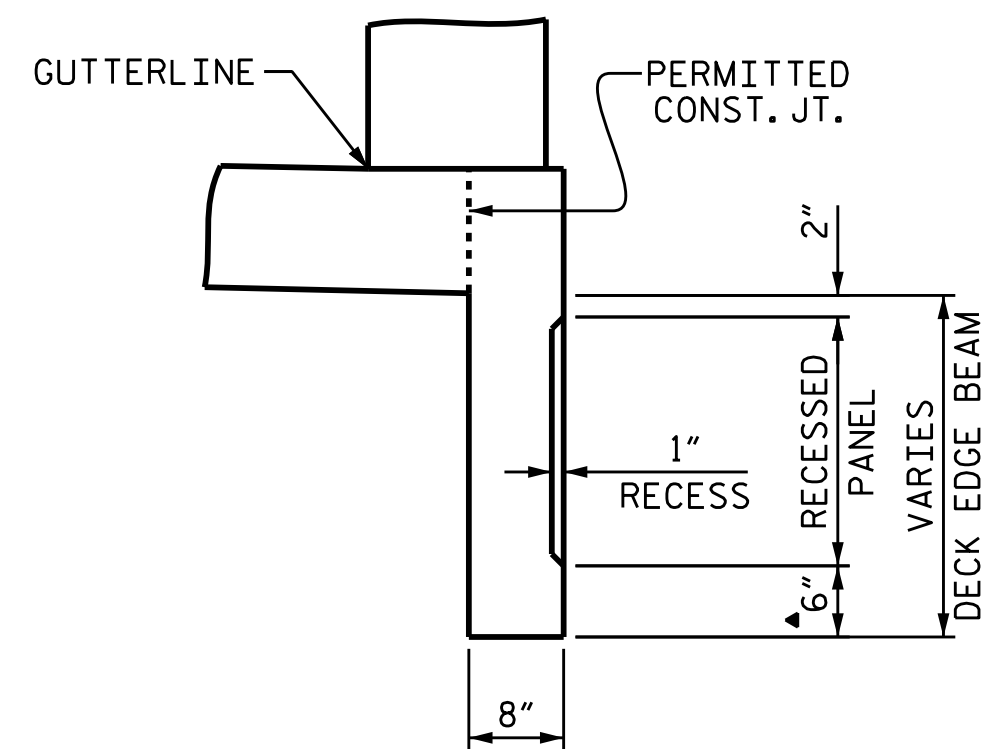


SECTION B-B

▲ MEASURED PERPENDICULAR TO BOTTOM OF DECK EDGE BEAM

PROJECT NO. B-5121/B-5317
WAKE COUNTY
 STATION: 22+06.91 -L-

SHEET 2 OF 2

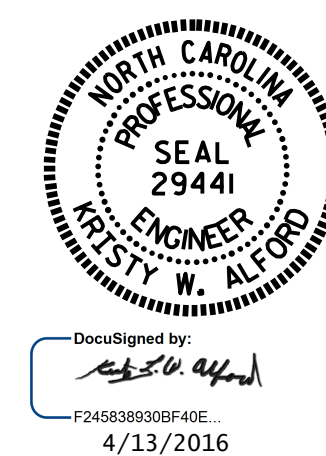

STATE OF NORTH CAROLINA
 DEPARTMENT OF TRANSPORTATION
 RALEIGH
 SUPERSTRUCTURE
 DECK EDGE BEAM

DRAWN BY : K.W. ALFORD DATE : 2/2016
 CHECKED BY : J.P. ADAMS DATE : 2/2016
 DESIGN ENGINEER OF RECORD: K.W. ALFORD DATE : 2/2016

DOCUMENT NOT CONSIDERED
 FINAL UNLESS ALL
 SIGNATURES COMPLETED

REVISIONS						SHEET NO.
NO.	BY:	DATE:	NO.	BY:	DATE:	S-11
1			3			TOTAL SHEETS
2			4			110