


PARTIAL ELEVATION ALONG GIRDER
GIRDER 14 SHOWN; GIRDER 1 SIMILAR BUT OPPOSITE HAND


* SEE ARCHITECTURAL METAL FASCIA DETAILS.
** EXCEPT FOR CENTRAL DIAPHRAGM

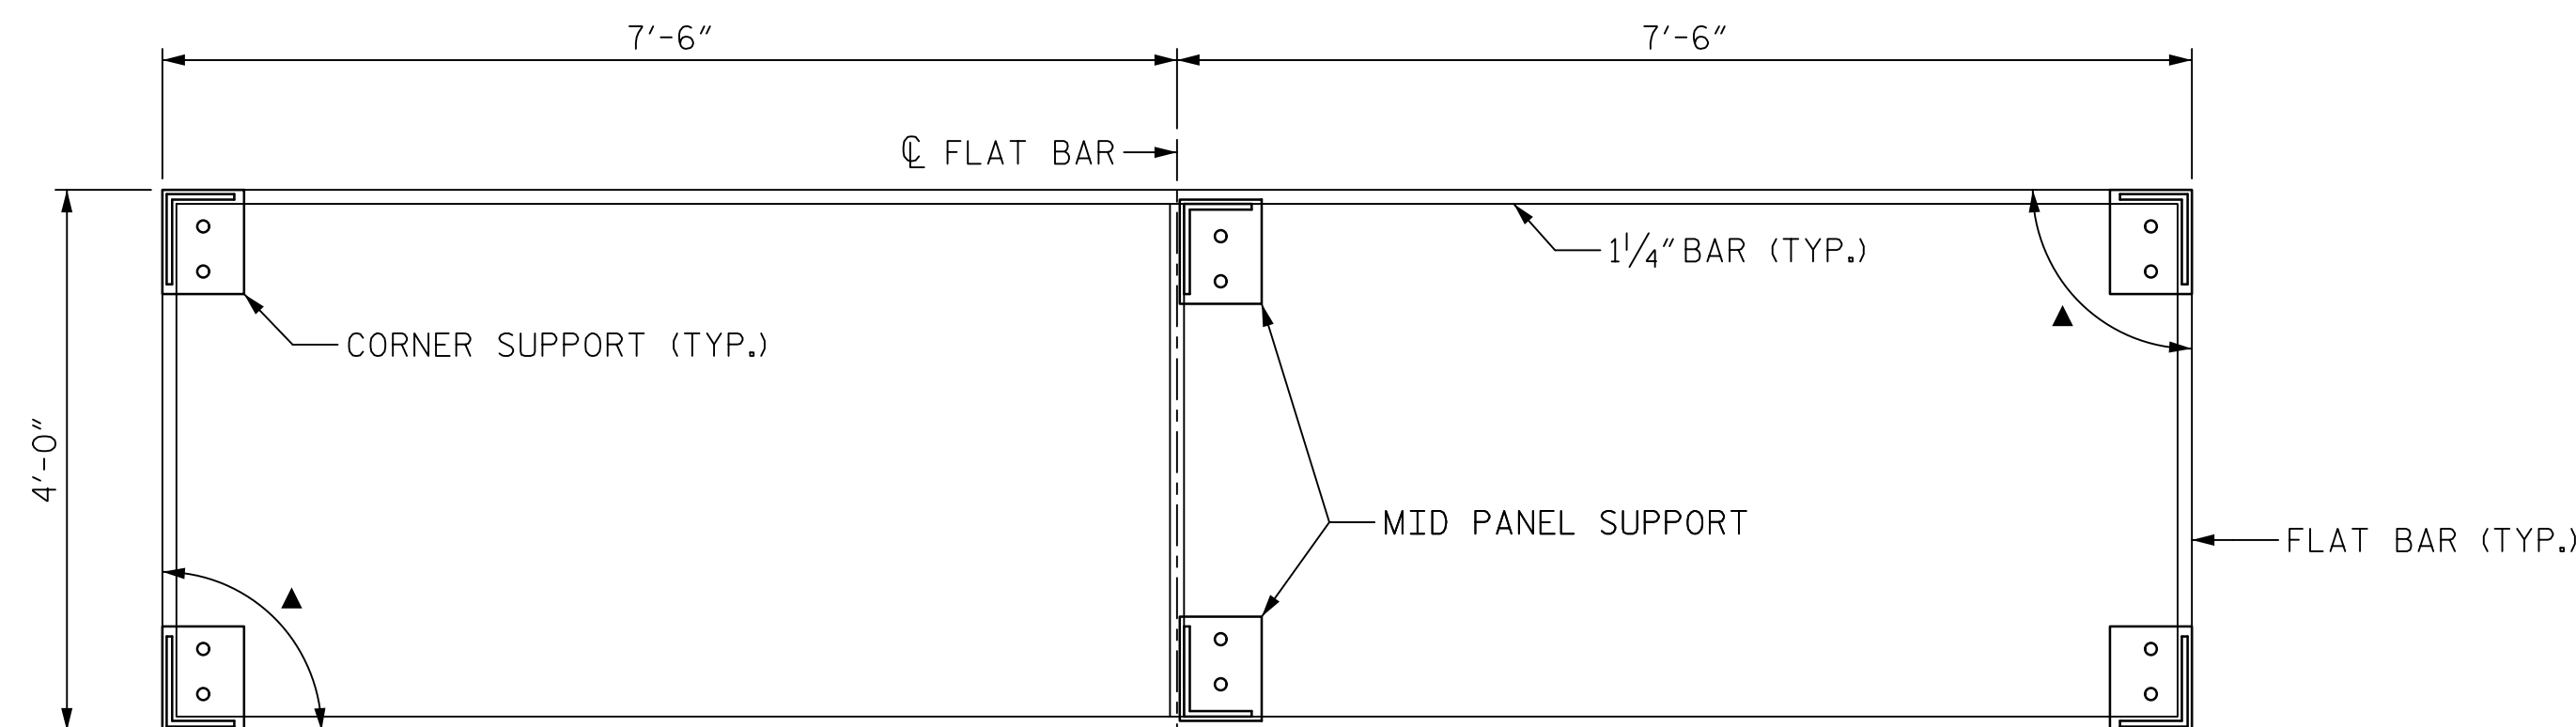

ARCHITECTURAL METAL FASCIA FRAME ELEVATION

▲ ANGLE BETWEEN TOP/BOTTOM BAR AND VERTICAL BAR MAY VARY DEPENDING ON FINAL GIRDER GEOMETRY AFTER BRIDGE DECK AND RAILING IS CAST.

PROJECT NO. B-5121/B-5317
WAKE COUNTY
STATION: 22+06.91 -L-

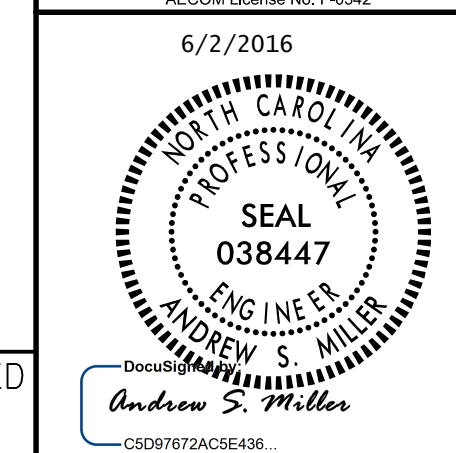

STATE OF NORTH CAROLINA
DEPARTMENT OF TRANSPORTATION
RALEIGH

ARCHITECTURAL METAL FASCIA LAYOUT

REVISIONS						SHEET NO.
NO.	BY:	DATE:	NO.	BY:	DATE:	S-42
1			3			TOTAL SHEETS
2			4			110

DOCUMENT NOT CONSIDERED FINAL UNLESS ALL SIGNATURES COMPLETED

STR. #1

DATE: 6/2/2016 TIME: 2:56:02 PM

USER: K.H.Compton DN: #165492871_B-5121+00_Technical\08_Structural\Drawings\Specs_Street\401_0042_B-5121_fascia.dgn

DRAWN BY : K.H. COMPTON DATE : 4/2016
CHECKED BY : A.S. MILLER DATE : 4/2016
DESIGNED BY : G.L. HAMILTON DATE : 4/2016