



METAL FASCIA ELEVATION VIEW

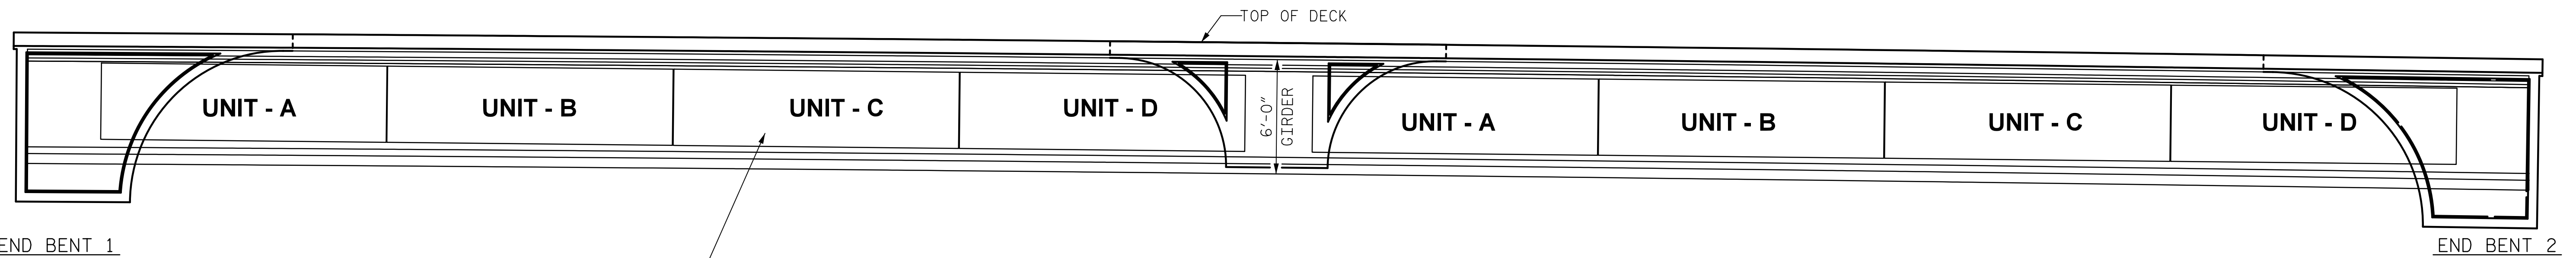

METAL FASCIA UNIT LAYOUT

NOTE: SEE STRUCTURE PLAN SHEETS S-42 FOR LAYOUT DIMENSIONS
GIRDER 14 SHOWN; GIRDER 1 SIMILAR, OPPOSITE HAND

FABRICATE GRILL TO FIT CURVATURE OF SPAN.
(CONSULT STRUCTURE PLANS FOR DETAILS
AND EXACT DIMENSIONS)

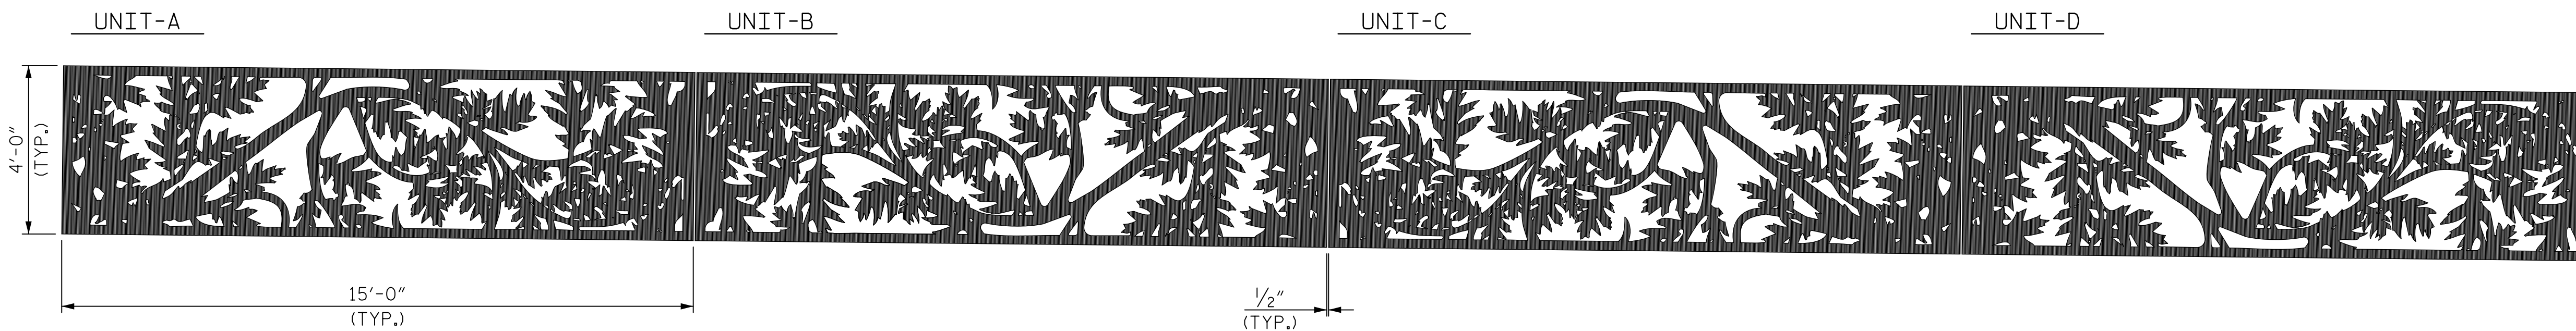


PATTERN KEY FOR ARCHITECTURAL FASCIA
NOTE: SEE STRUCTURE PLAN SHEETS S-42 FOR LAYOUT DIMENSIONS

PROJECT NO. B-5121/B-5317
WAKE COUNTY
STATION: 22+06.91 -L-

SHEET 2 OF 2

STATE OF NORTH CAROLINA
DEPARTMENT OF TRANSPORTATION
RALEIGH

ARCHITECTURAL METAL
FASCIA
PATTERN & LAYOUT

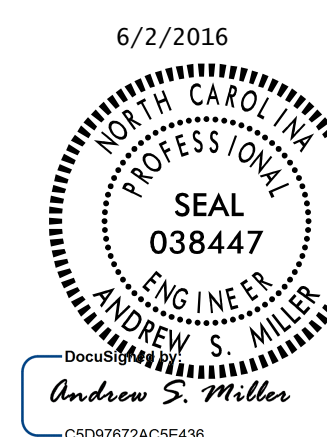

DRAWN BY : J. LACKEY DATE : 4/2016
CHECKED BY : A.S. MILLER DATE : 4/2016
DESIGNED BY : J. LACKEY DATE : 4/2016

DOCUMENT NOT CONSIDERED
FINAL UNLESS ALL
SIGNATURES COMPLETED

REVISIONS						SHEET NO.
NO.	BY:	DATE:	NO.	BY:	DATE:	S-43C
1			3			TOTAL SHEETS
2			4			110