




LEFT SIDE SPAN A ARC OFFSETS

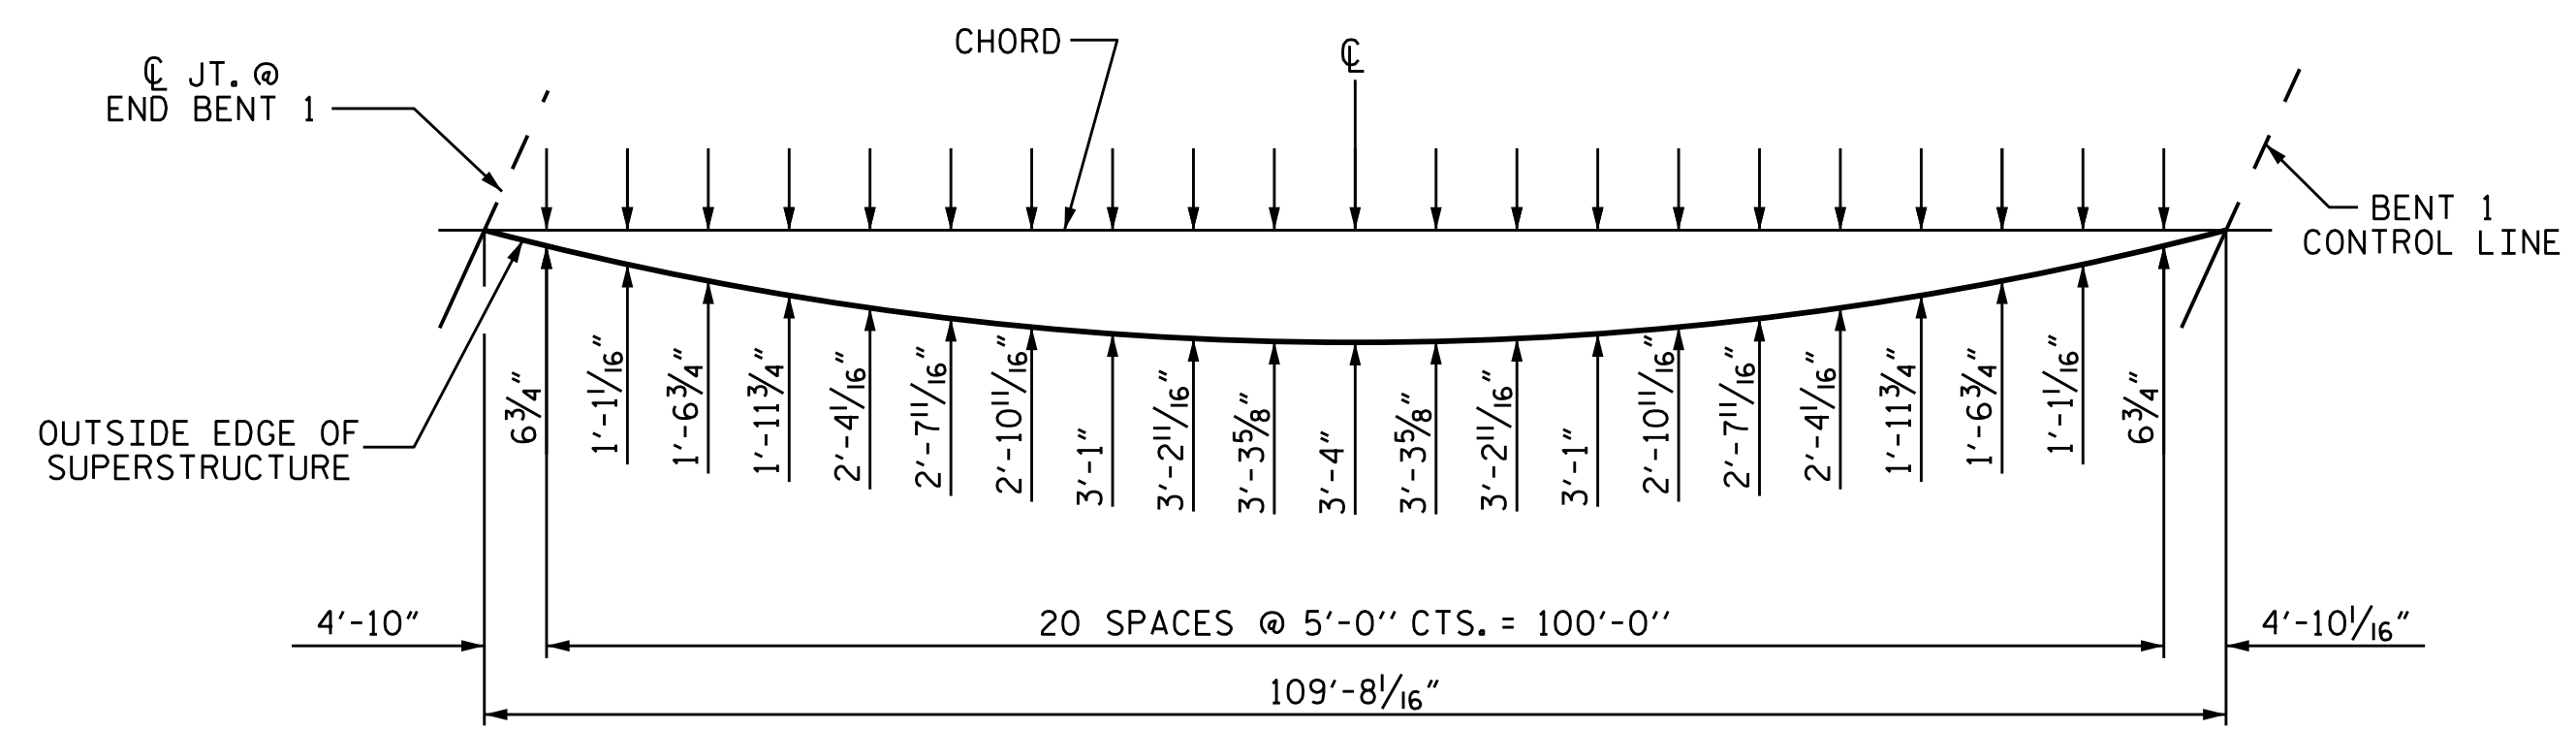


RIGHT SIDE SPAN A ARC OFFSETS

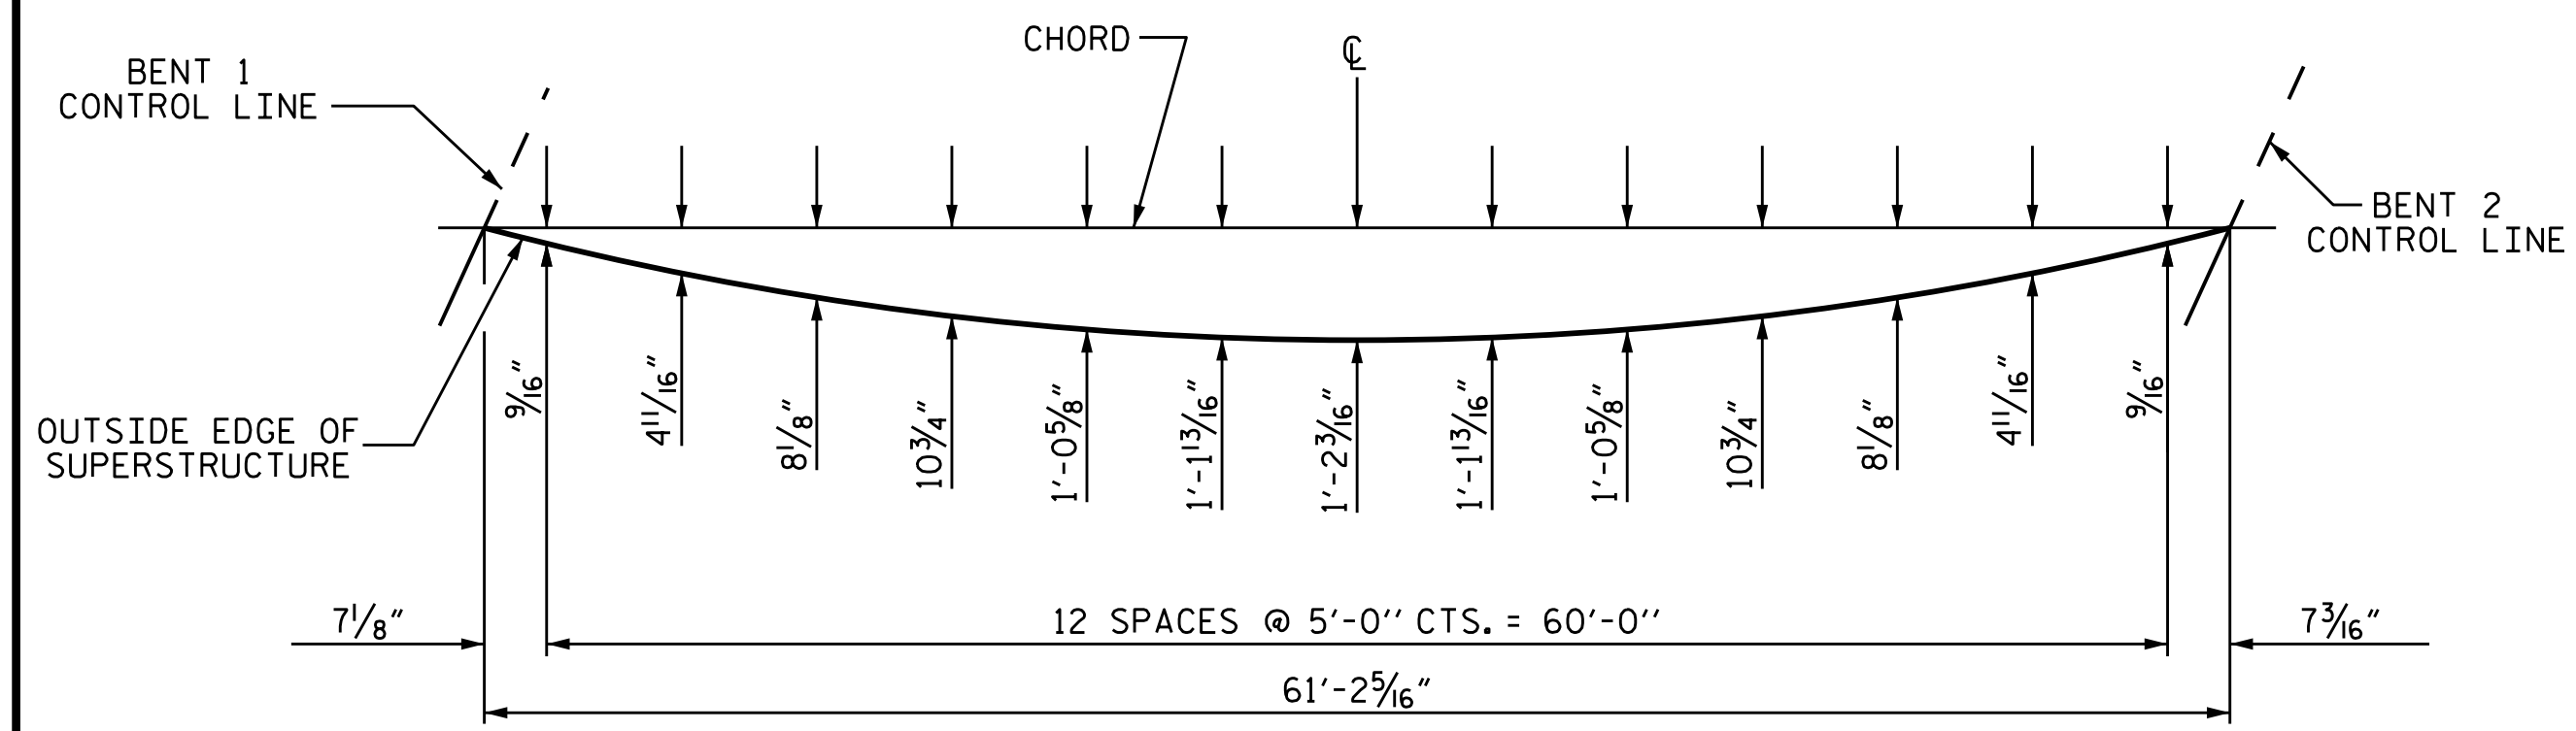


LEFT SIDE SPAN B ARC OFFSETS

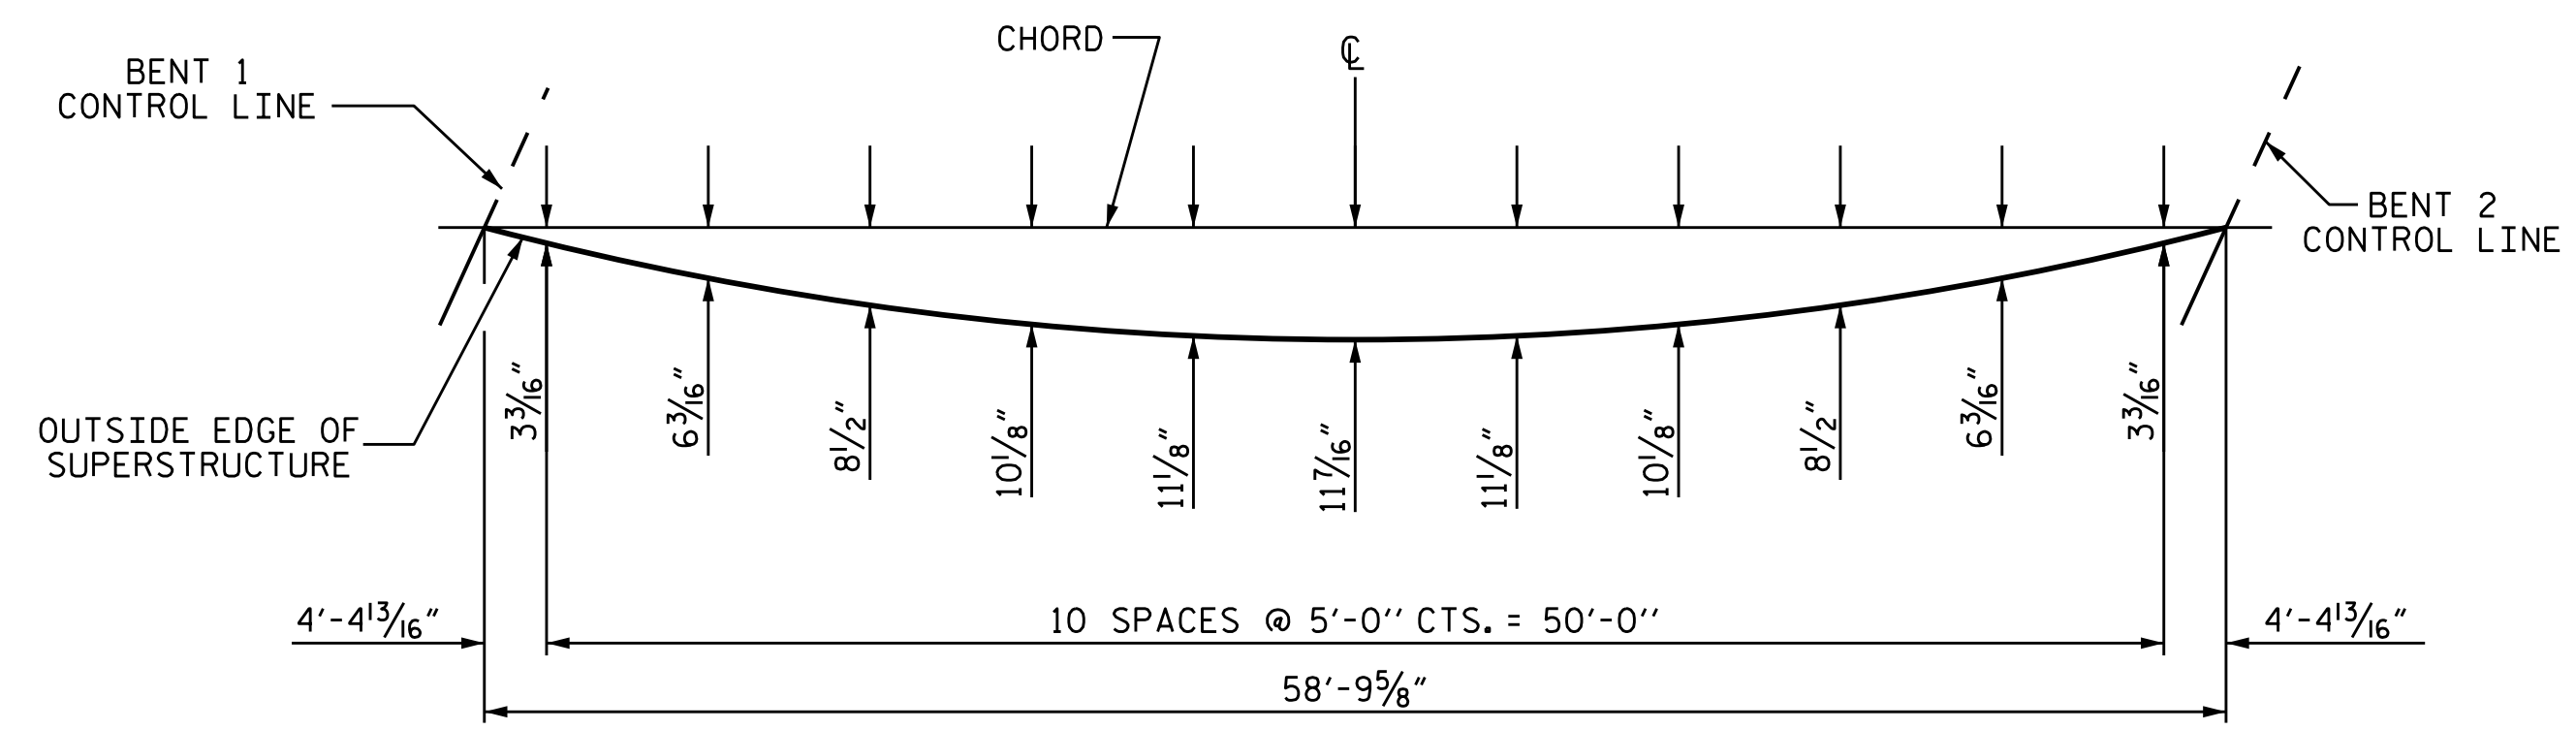

RIGHT SIDE SPAN B ARC OFFSETS

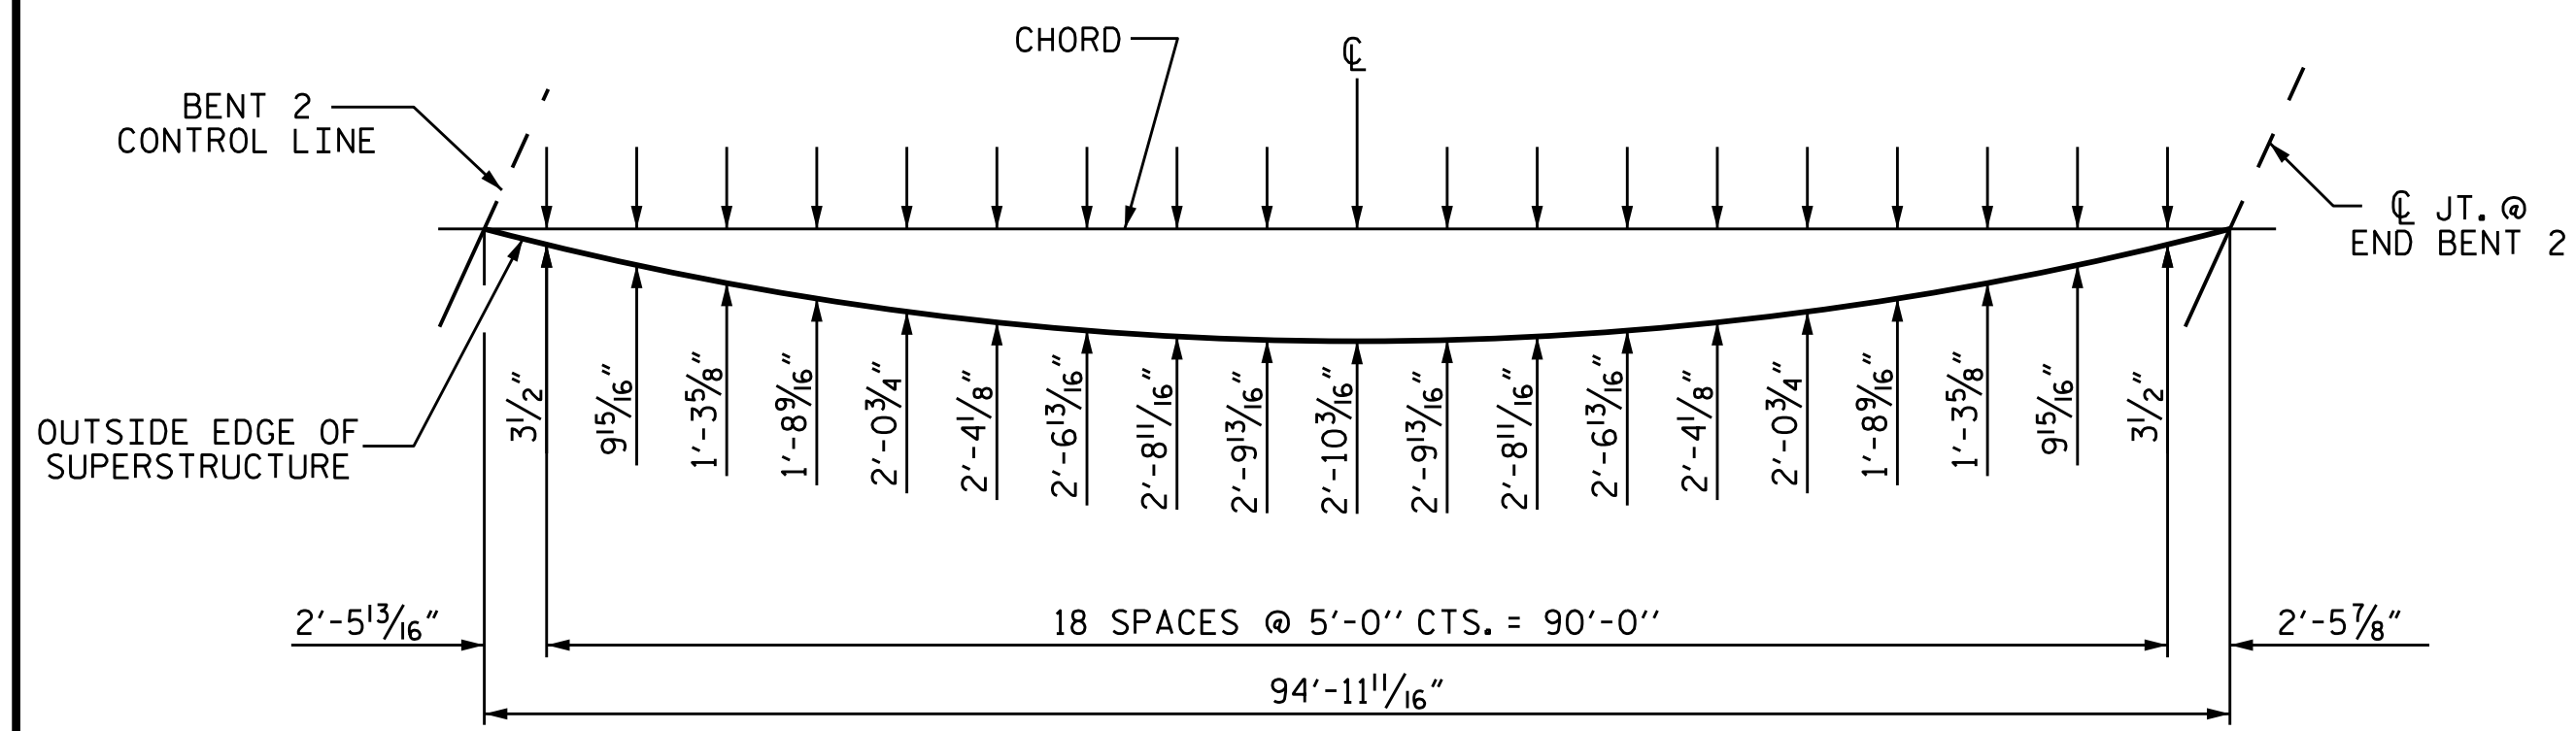


LEFT SIDE SPAN C ARC OFFSETS

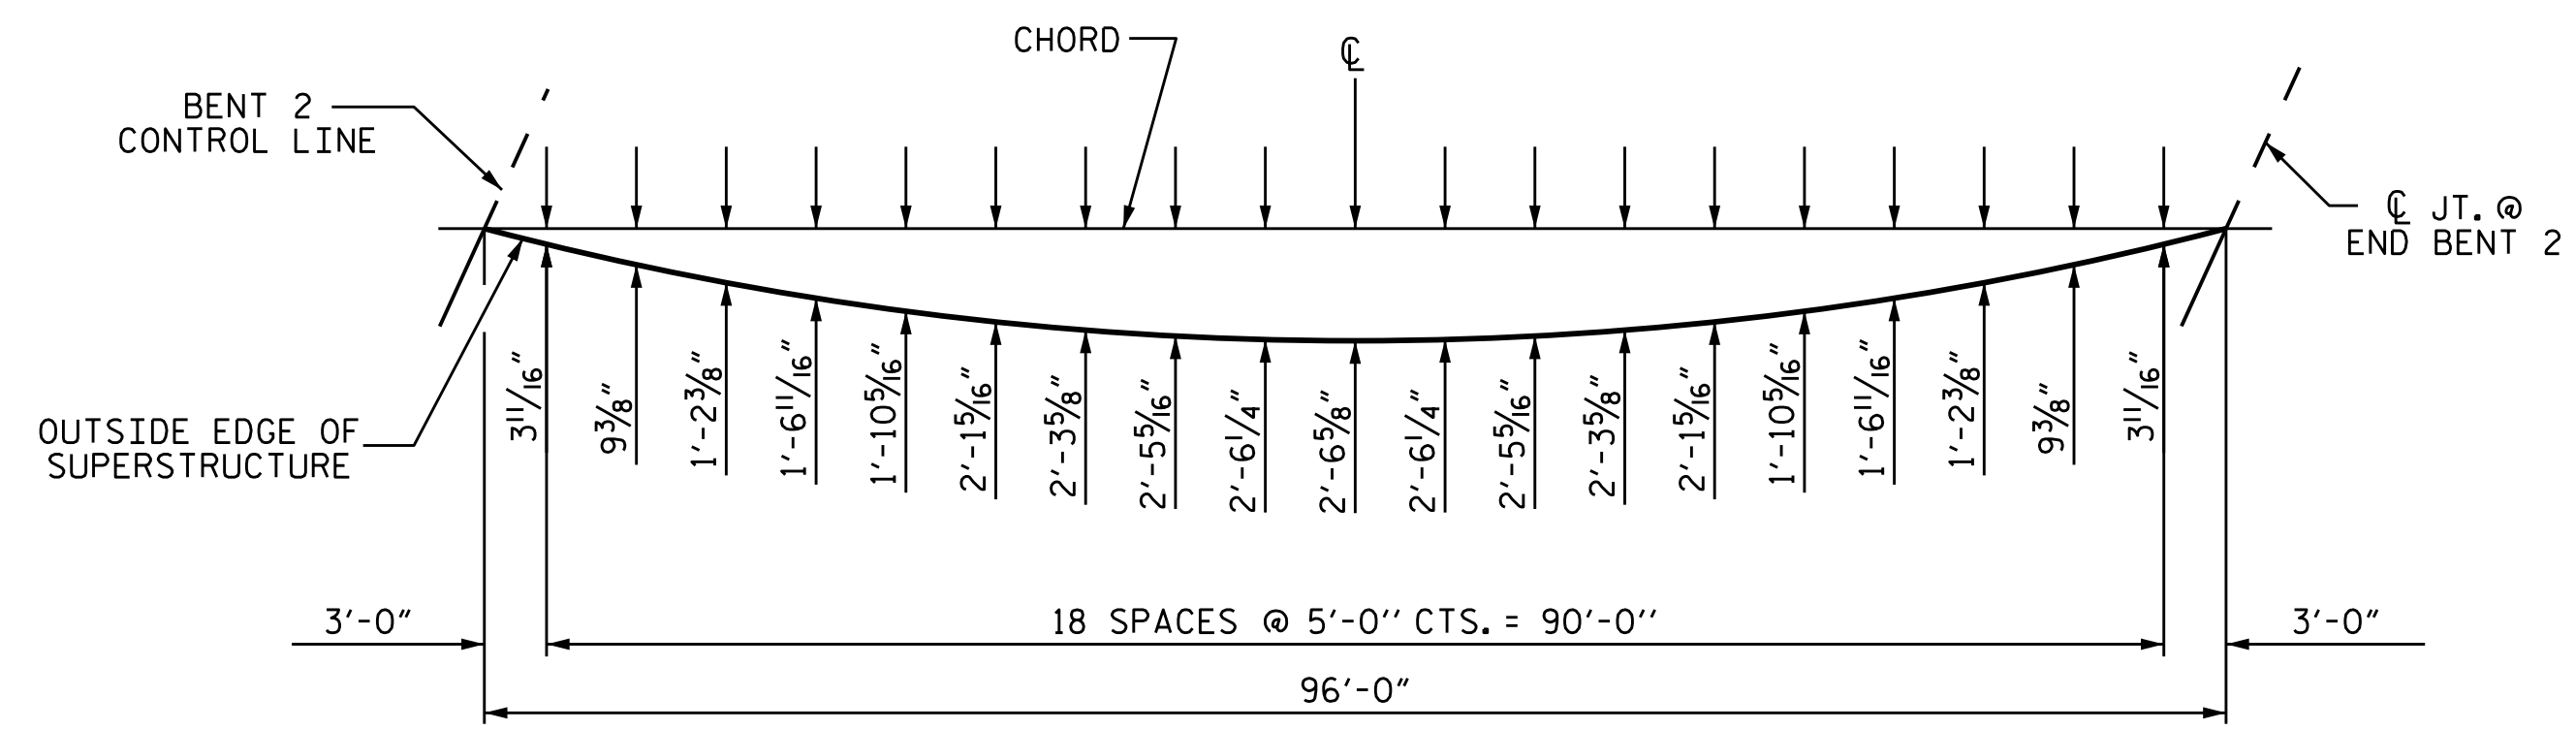

RIGHT SIDE SPAN C ARC OFFSETS

PROJECT NO. B-5121/B-5317
 WAKE COUNTY
 STATION: 20+19.94 -FLYOVER-

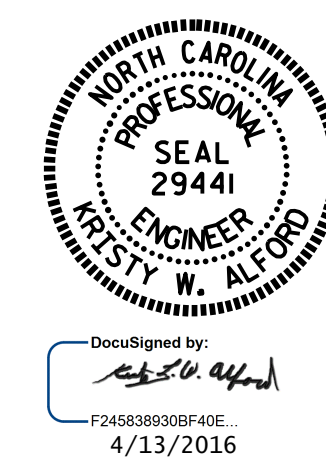

STATE OF NORTH CAROLINA
 DEPARTMENT OF TRANSPORTATION
 RALEIGH

SUPERSTRUCTURE
 ARC OFFSETS

DRAWN BY : J.P. ADAMS DATE : 12/2015
 CHECKED BY : I.L. AVERETTE DATE : 2/2016
 DESIGN ENGINEER OF RECORD: R.L. CHESSON DATE : 2/2016

DOCUMENT NOT CONSIDERED
 FINAL UNLESS ALL
 SIGNATURES COMPLETED

REVISIONS						SHEET NO.
NO.	BY:	DATE:	NO.	BY:	DATE:	TOTAL SHEETS
1			3			S-56
2			4			110