


END VIEW
(NORMAL TO SIDEWALK)


* CONCRETE RECESS DIMENSIONS:

- 1 3/16" FOR THE SIDE OF THE JOINT HAVING THE 1/2" COVER PLATE WITH A 1/4" BACKING PLATE.
- 9/16" FOR THE SIDE OF THE JOINT HAVING ONLY THE 1/2" COVER PLATE.

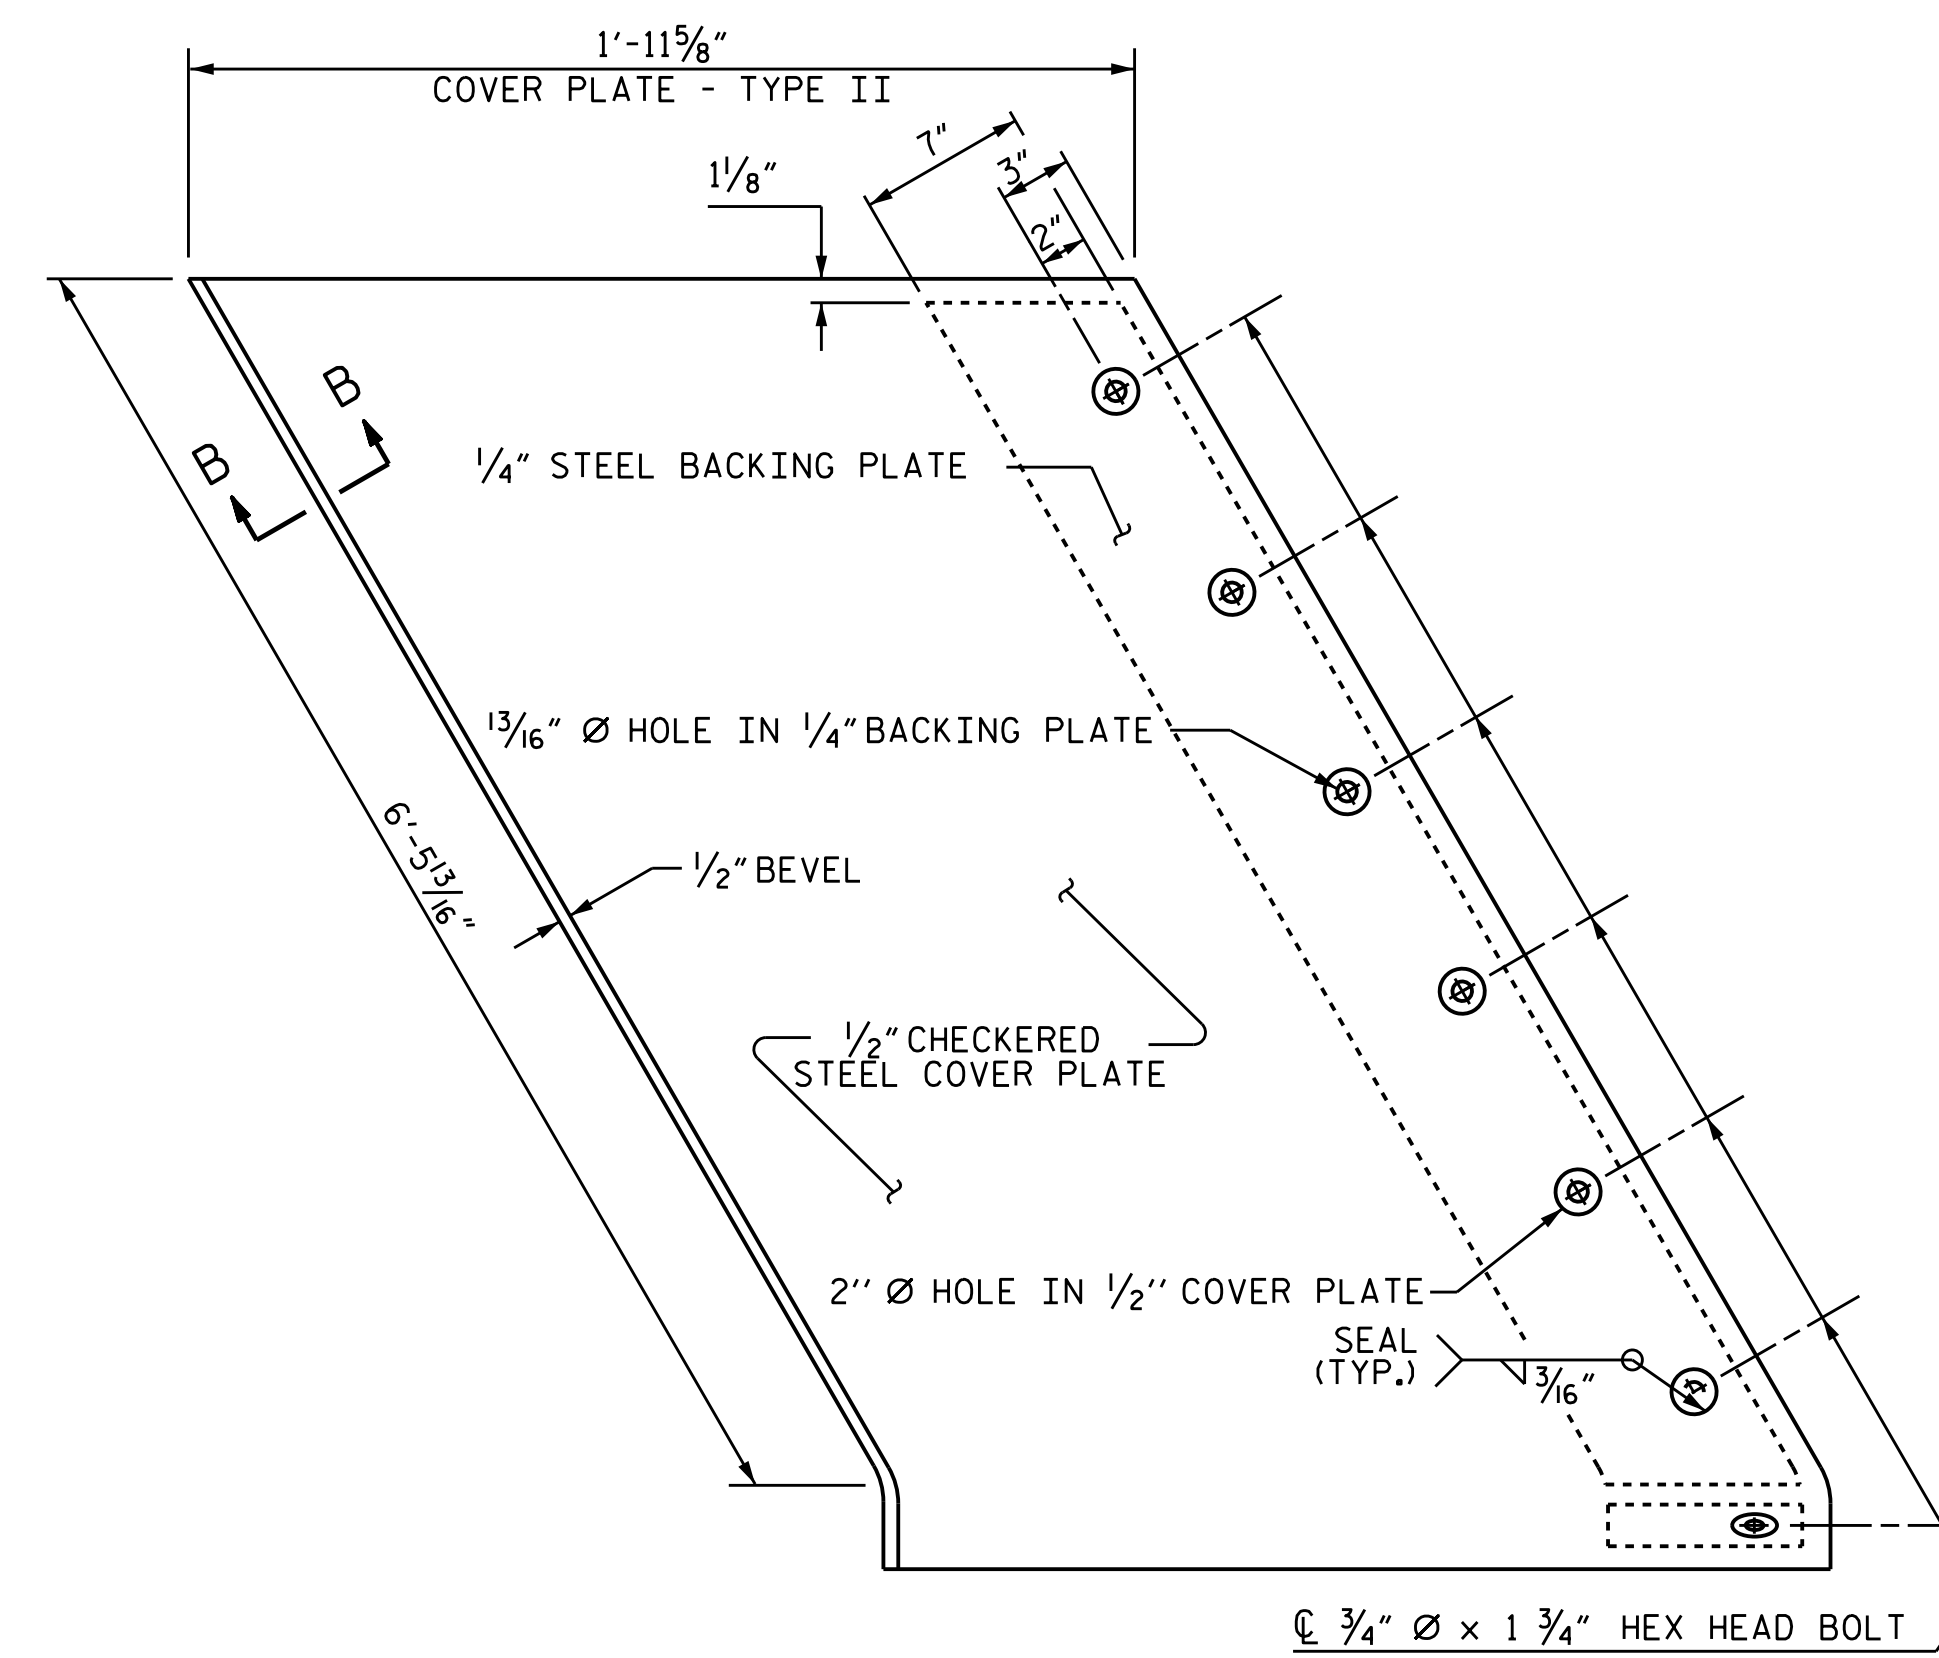


TYPE II - PLAN VIEW

COVER PLATE DETAILS

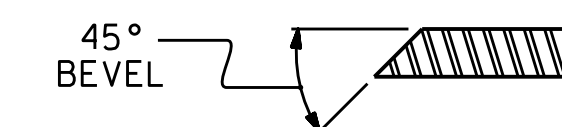

SECTION B - B


FOR PAVEMENT MARKING ALIGNMENT
SEE SHEET 5 OF 5

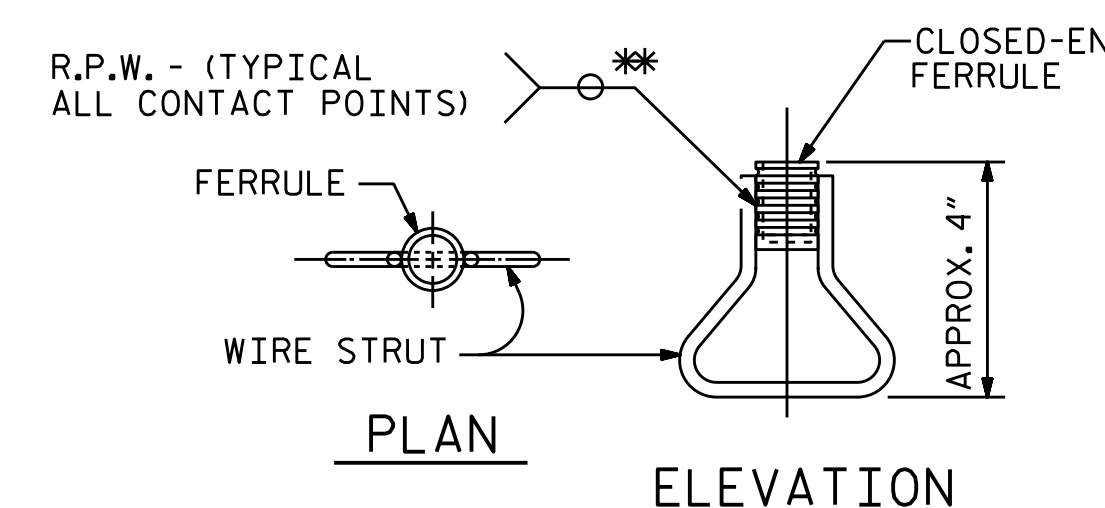

CONCRETE INSERT

** EACH WELDED ATTACHMENT OF WIRE TO FERRULE SHALL DEVELOP THE TENSILE STRENGTH OF THE WIRE.

DocuSigned by:
F2448380306F40E
4/13/2016

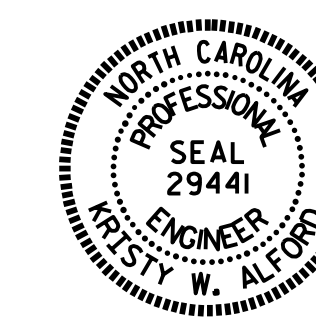

PROJECT NO. B-5121/B-5317
WAKE COUNTY
STATION: 20+19.94 -FLYOVER-

SHEET 3 OF 5

STATE OF NORTH CAROLINA
DEPARTMENT OF TRANSPORTATION
RALEIGH
STANDARD
EXPANSION JOINT
SEAL DETAILS
FOR SIDEWALK
(END BENT 1)

REVISIONS

NO.	BY:	DATE:	NO.	BY:	DATE:
1			3		
2			4		

SHEET NO. S-84
TOTAL SHEETS 110

ASSEMBLED BY : J.P. ADAMS	DATE : 1/2016
CHECKED BY : T.L. AVERETTE	DATE : 2/2016
DRAWN BY : REK 10/87	REV. 10/17/00 RWW/LES
CHECKED BY : CRK 1/88	REV. 5/11/06 TLA/GM
	REV. 10/1/11 MAA/GM

DOCUMENT NOT CONSIDERED
FINAL UNLESS ALL
SIGNATURES COMPLETED

STR. #2

STD. NO. EJS4 SHT 3