


8/23/99



PROJ. REFERENCE NO.
R-4060

SHEET NO.
X-10

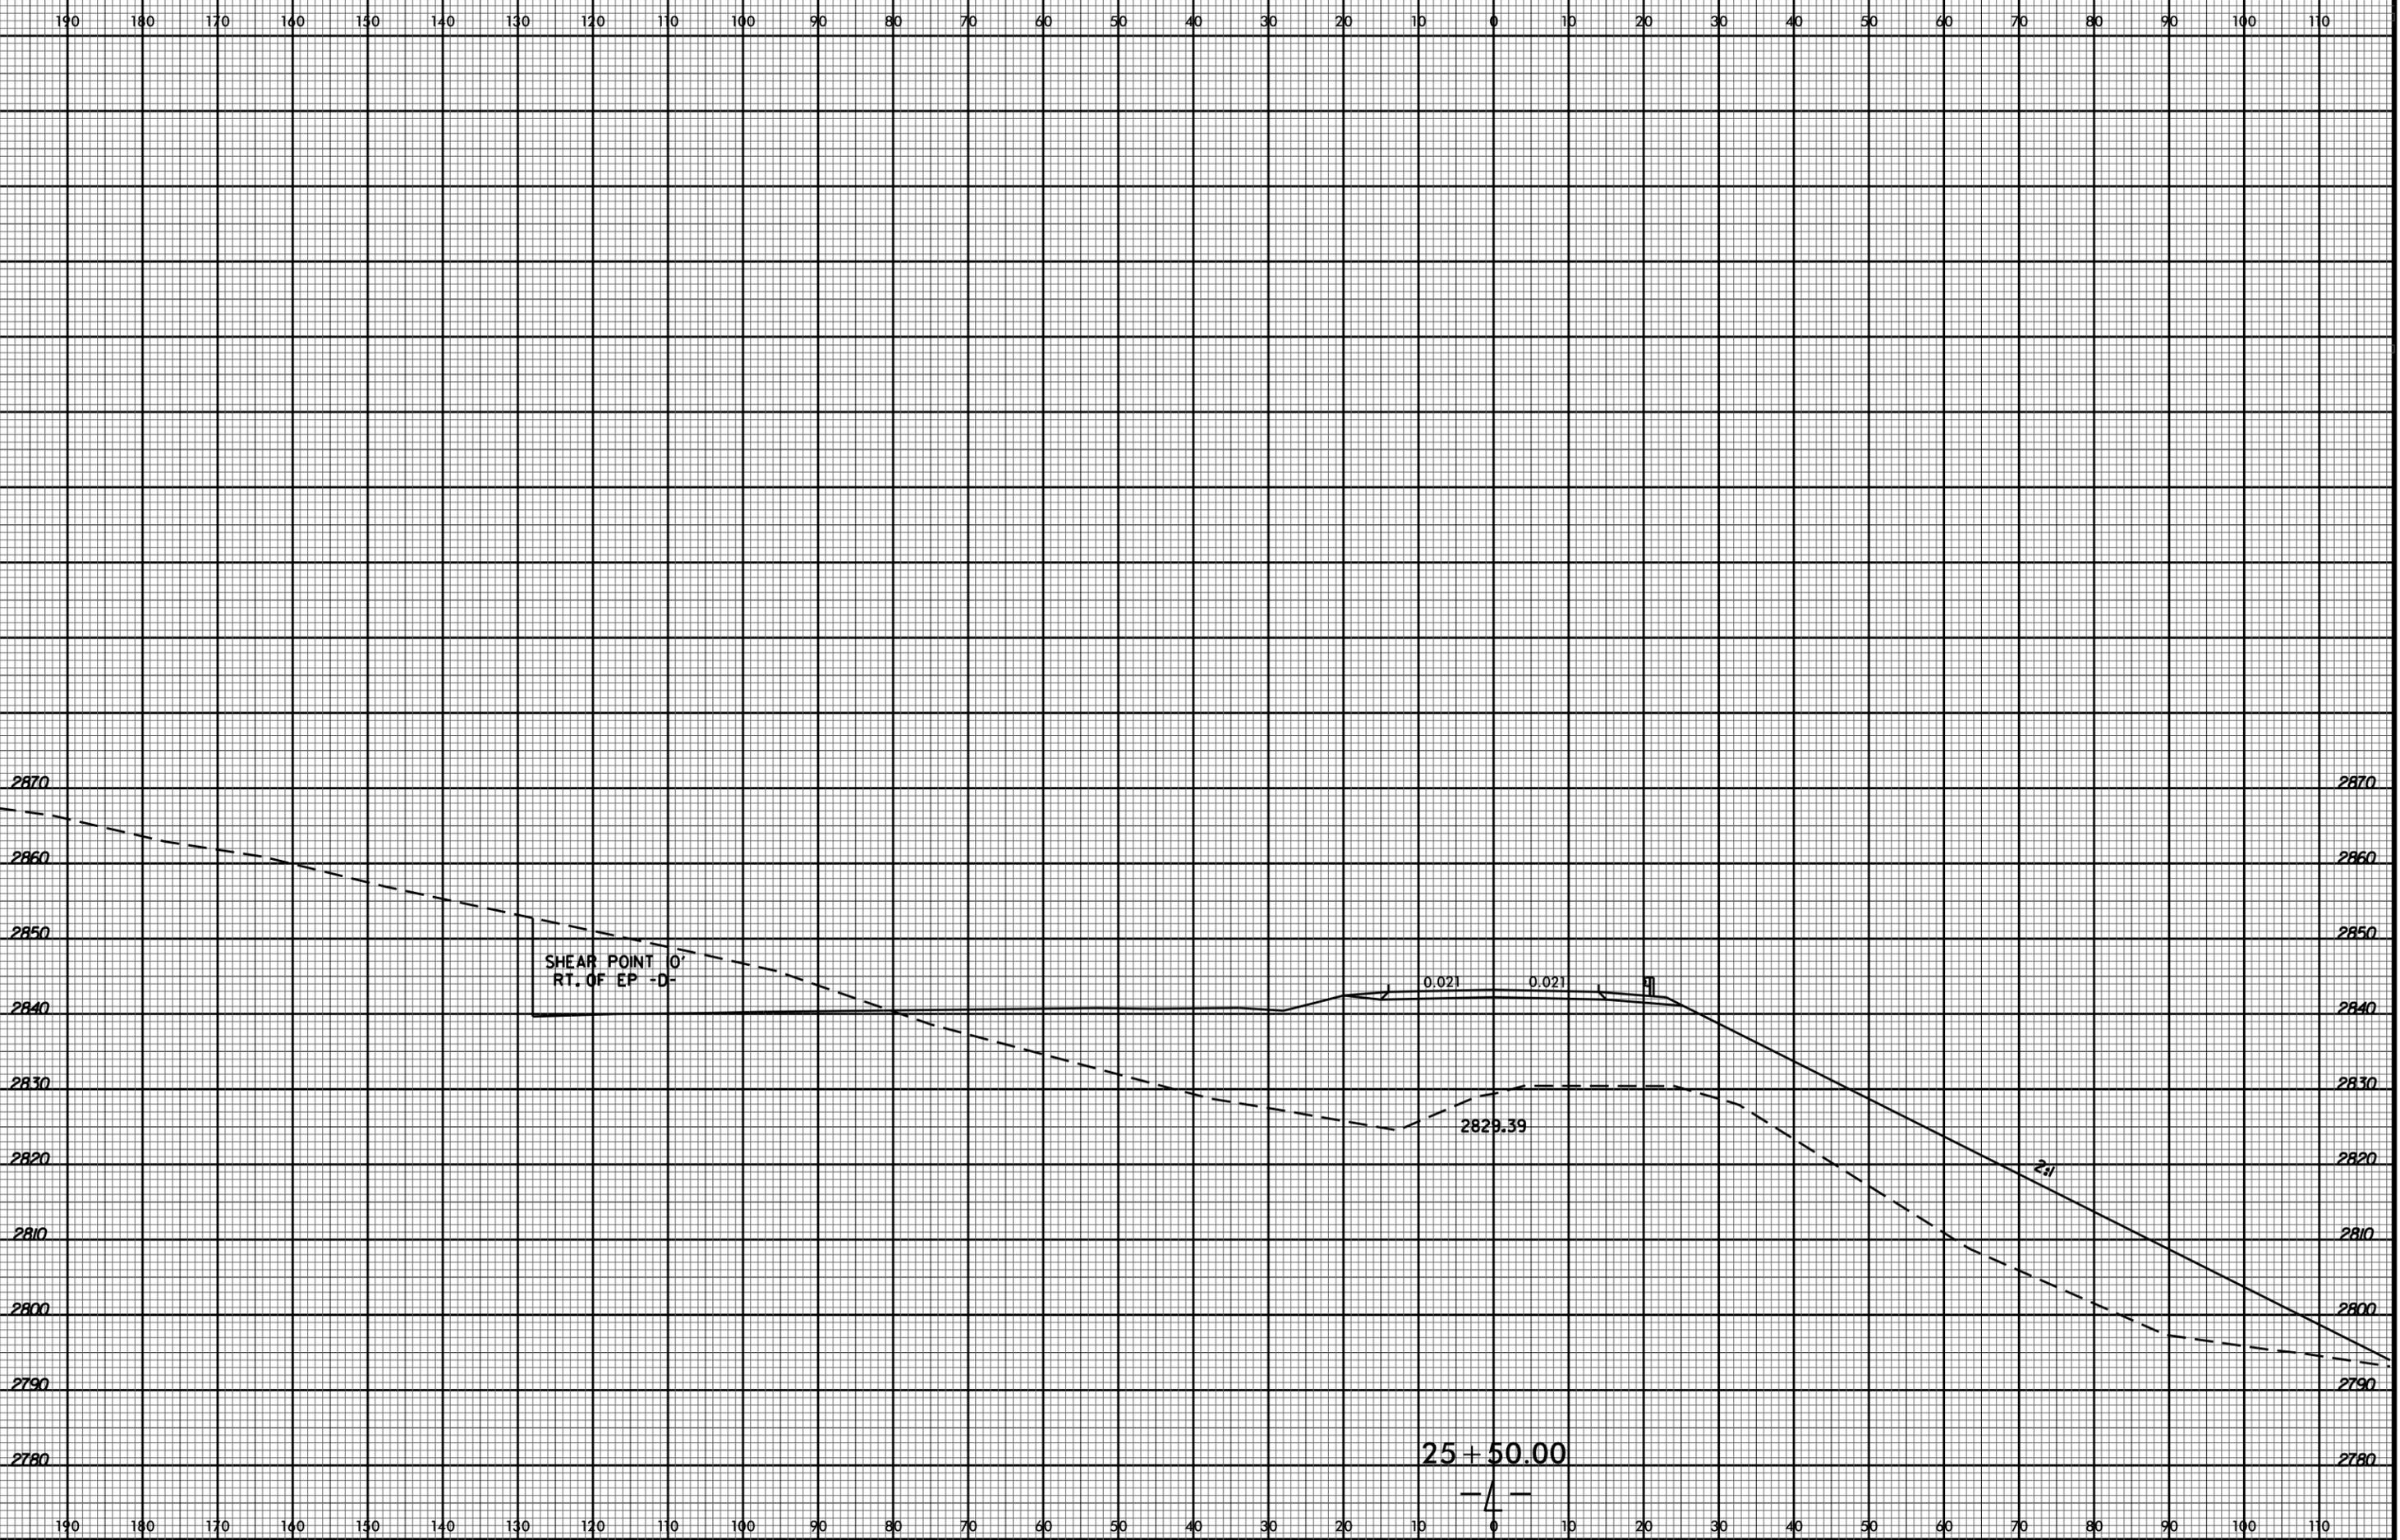

23-JUN-2016 12:41
 R:\P4060\Roadway - Revised\p_files\R-4060_Rdy_xpl.dgn
 \$\$\$USERNAME\$\$\$