


8/23/99



PROJ. REFERENCE NO.
R-4060

SHEET NO.
X-31

75 70 65 60 55 50 45 40 35 30 25 20 15 10 5 0 5 10 15 20 25 30 35 40 45 50 55 60 65 70 75

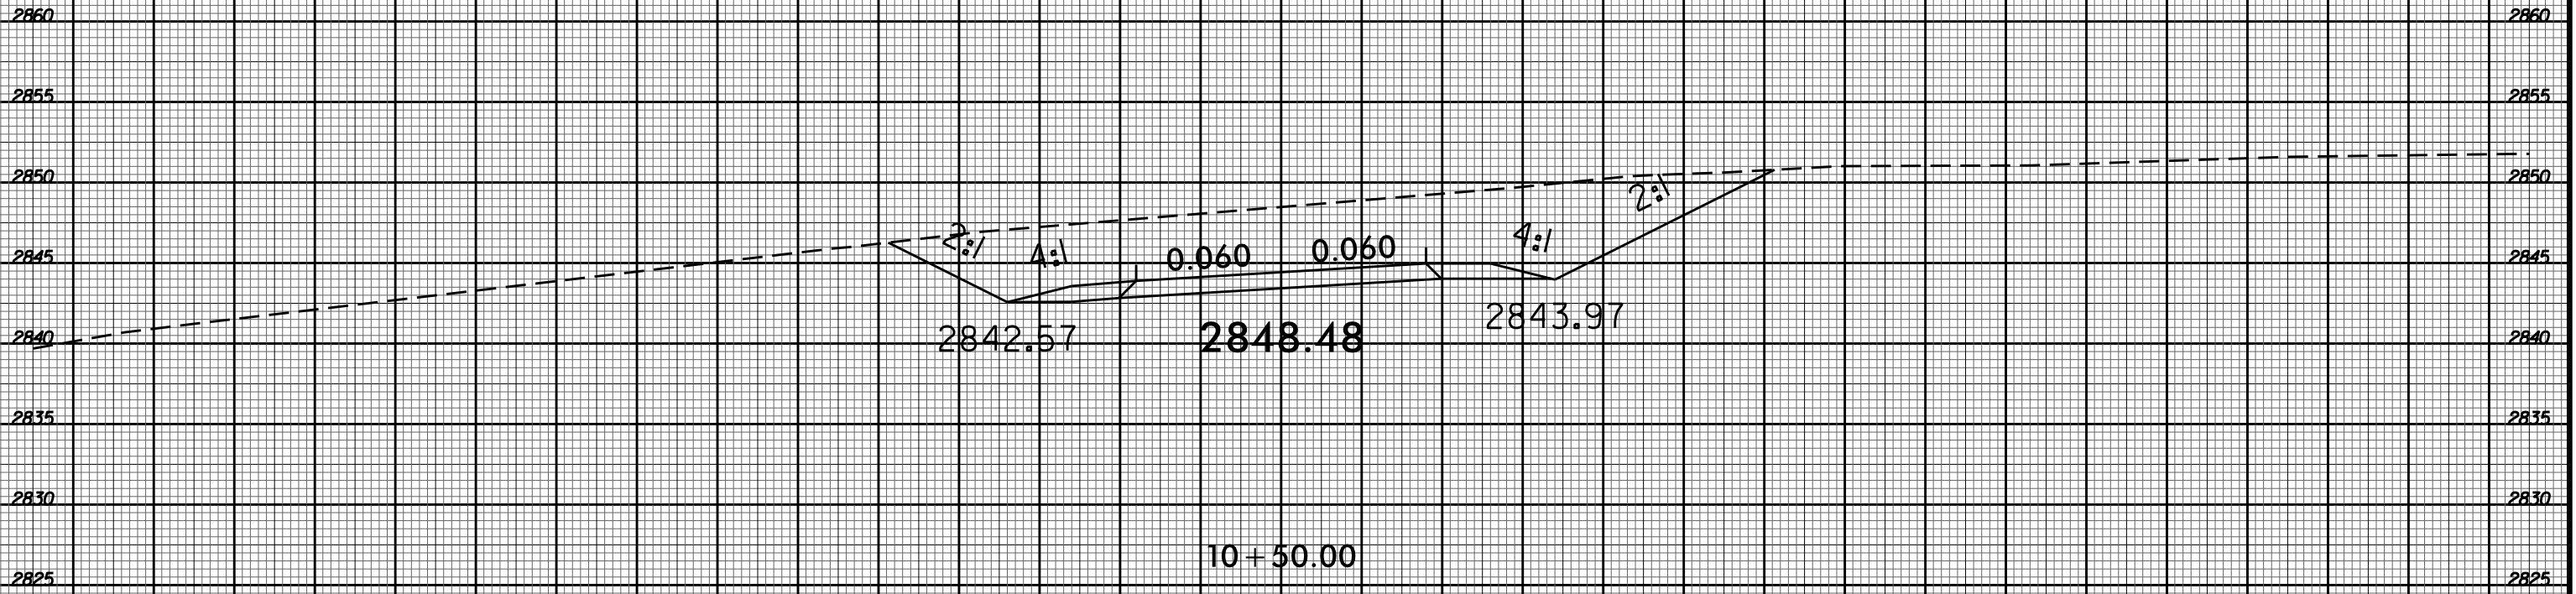

-7/-

75 70 65 60 55 50 45 40 35 30 25 20 15 10 5 0 5 10 15 20 25 30 35 40 45 50 55 60 65 70 75

23-JUN-2016 12:11
R:\4060\ROADWAY - Revised\p1_files\4060_rdy_xp1.t1.dgn
\$\$\$\$USERNAME\$\$\$\$