



TYPICAL SECTION @ INTERMEDIATE DIAPHRAGMS

* DIMENSIONS ARE RADIAL THROUGH THE WORKPOINT.

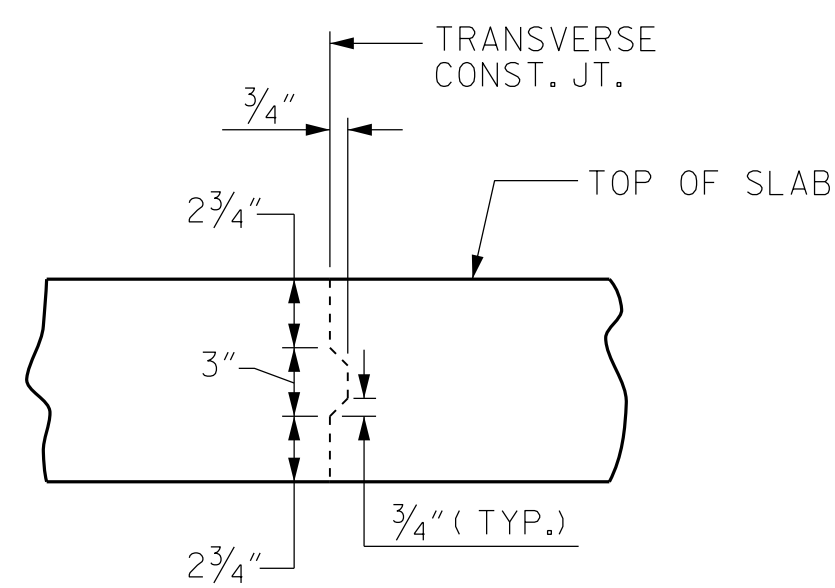

TRANSVERSE CONSTRUCTION JOINT DETAIL

NOTE: REINFORCING STEEL IN SLAB NOT SHOWN. LONGITUDINAL REINFORCING STEEL SHALL BE CONTINUOUS THRU JOINT

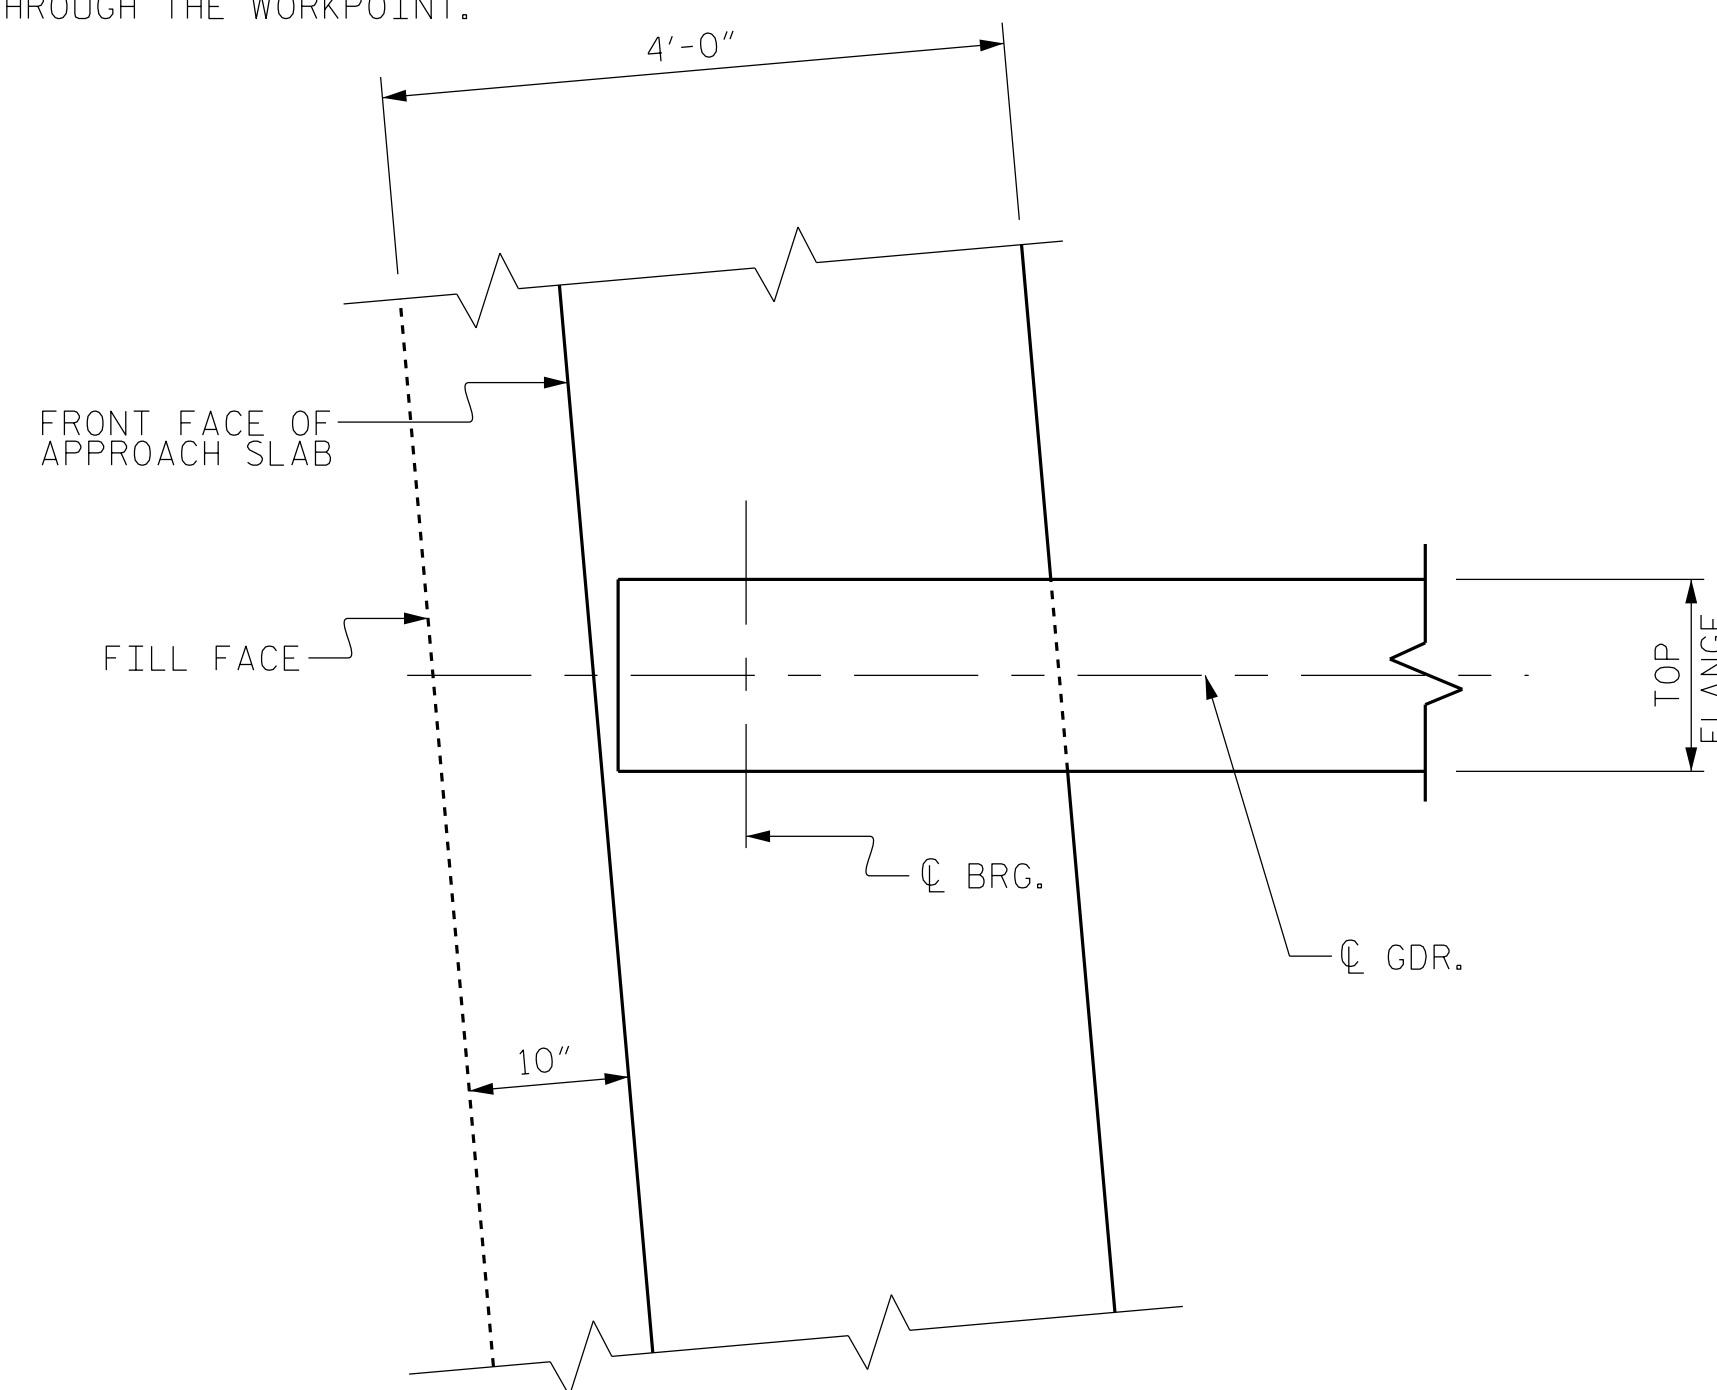


PLAN OF GIRDER AT INTEGRAL END BENT

PROJECT NO. R-4060
 ALLEGHANY COUNTY
 STATION: 36+45.00 -L-

SHEET 2 OF 2

STATE OF NORTH CAROLINA
 DEPARTMENT OF TRANSPORTATION
 RALEIGH

SUPERSTRUCTURE
 TYPICAL SECTION

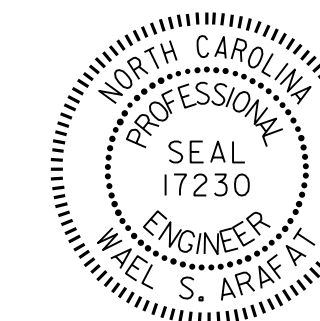

DocuSigned by:
 Neil Arfat
 5/31/2016

DRAWN BY: H. T. BARBOUR DATE: 11-9-15
 CHECKED BY: V. X. NGUYEN DATE: 11-15
 DESIGN ENGINEER OF RECORD: S. I. CHAMPION DATE: 12-20-15

27-MAY-2016 09:23
 *****SDCN*****
 warafat AT SD-290338

DOCUMENT NOT CONSIDERED
 FINAL UNLESS ALL
 SIGNATURES COMPLETED

REVISIONS						SHEET NO.
NO.	BY:	DATE:	NO.	BY:	DATE:	S-7
1			3			TOTAL SHEETS
2			4			26