



WALL NO. 5 PLAN VIEW

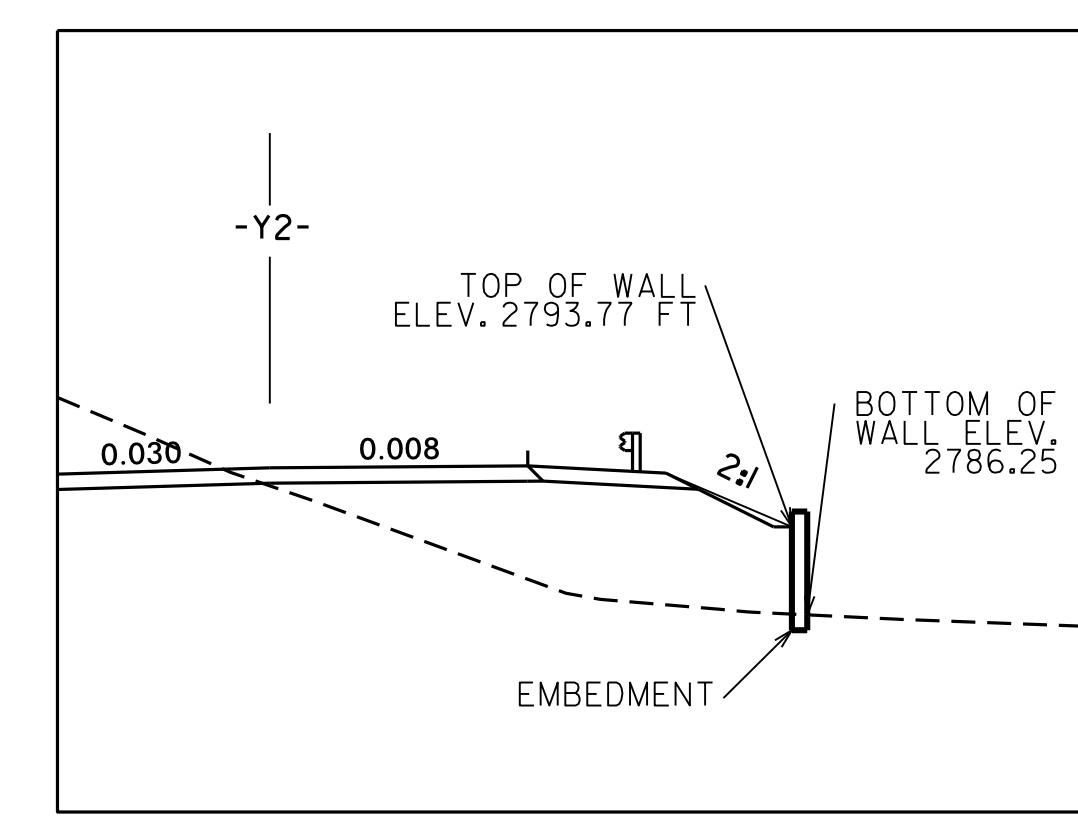

**CROSS SECTION @ STA 40+90 -L-
MSE RETAINING WALL**

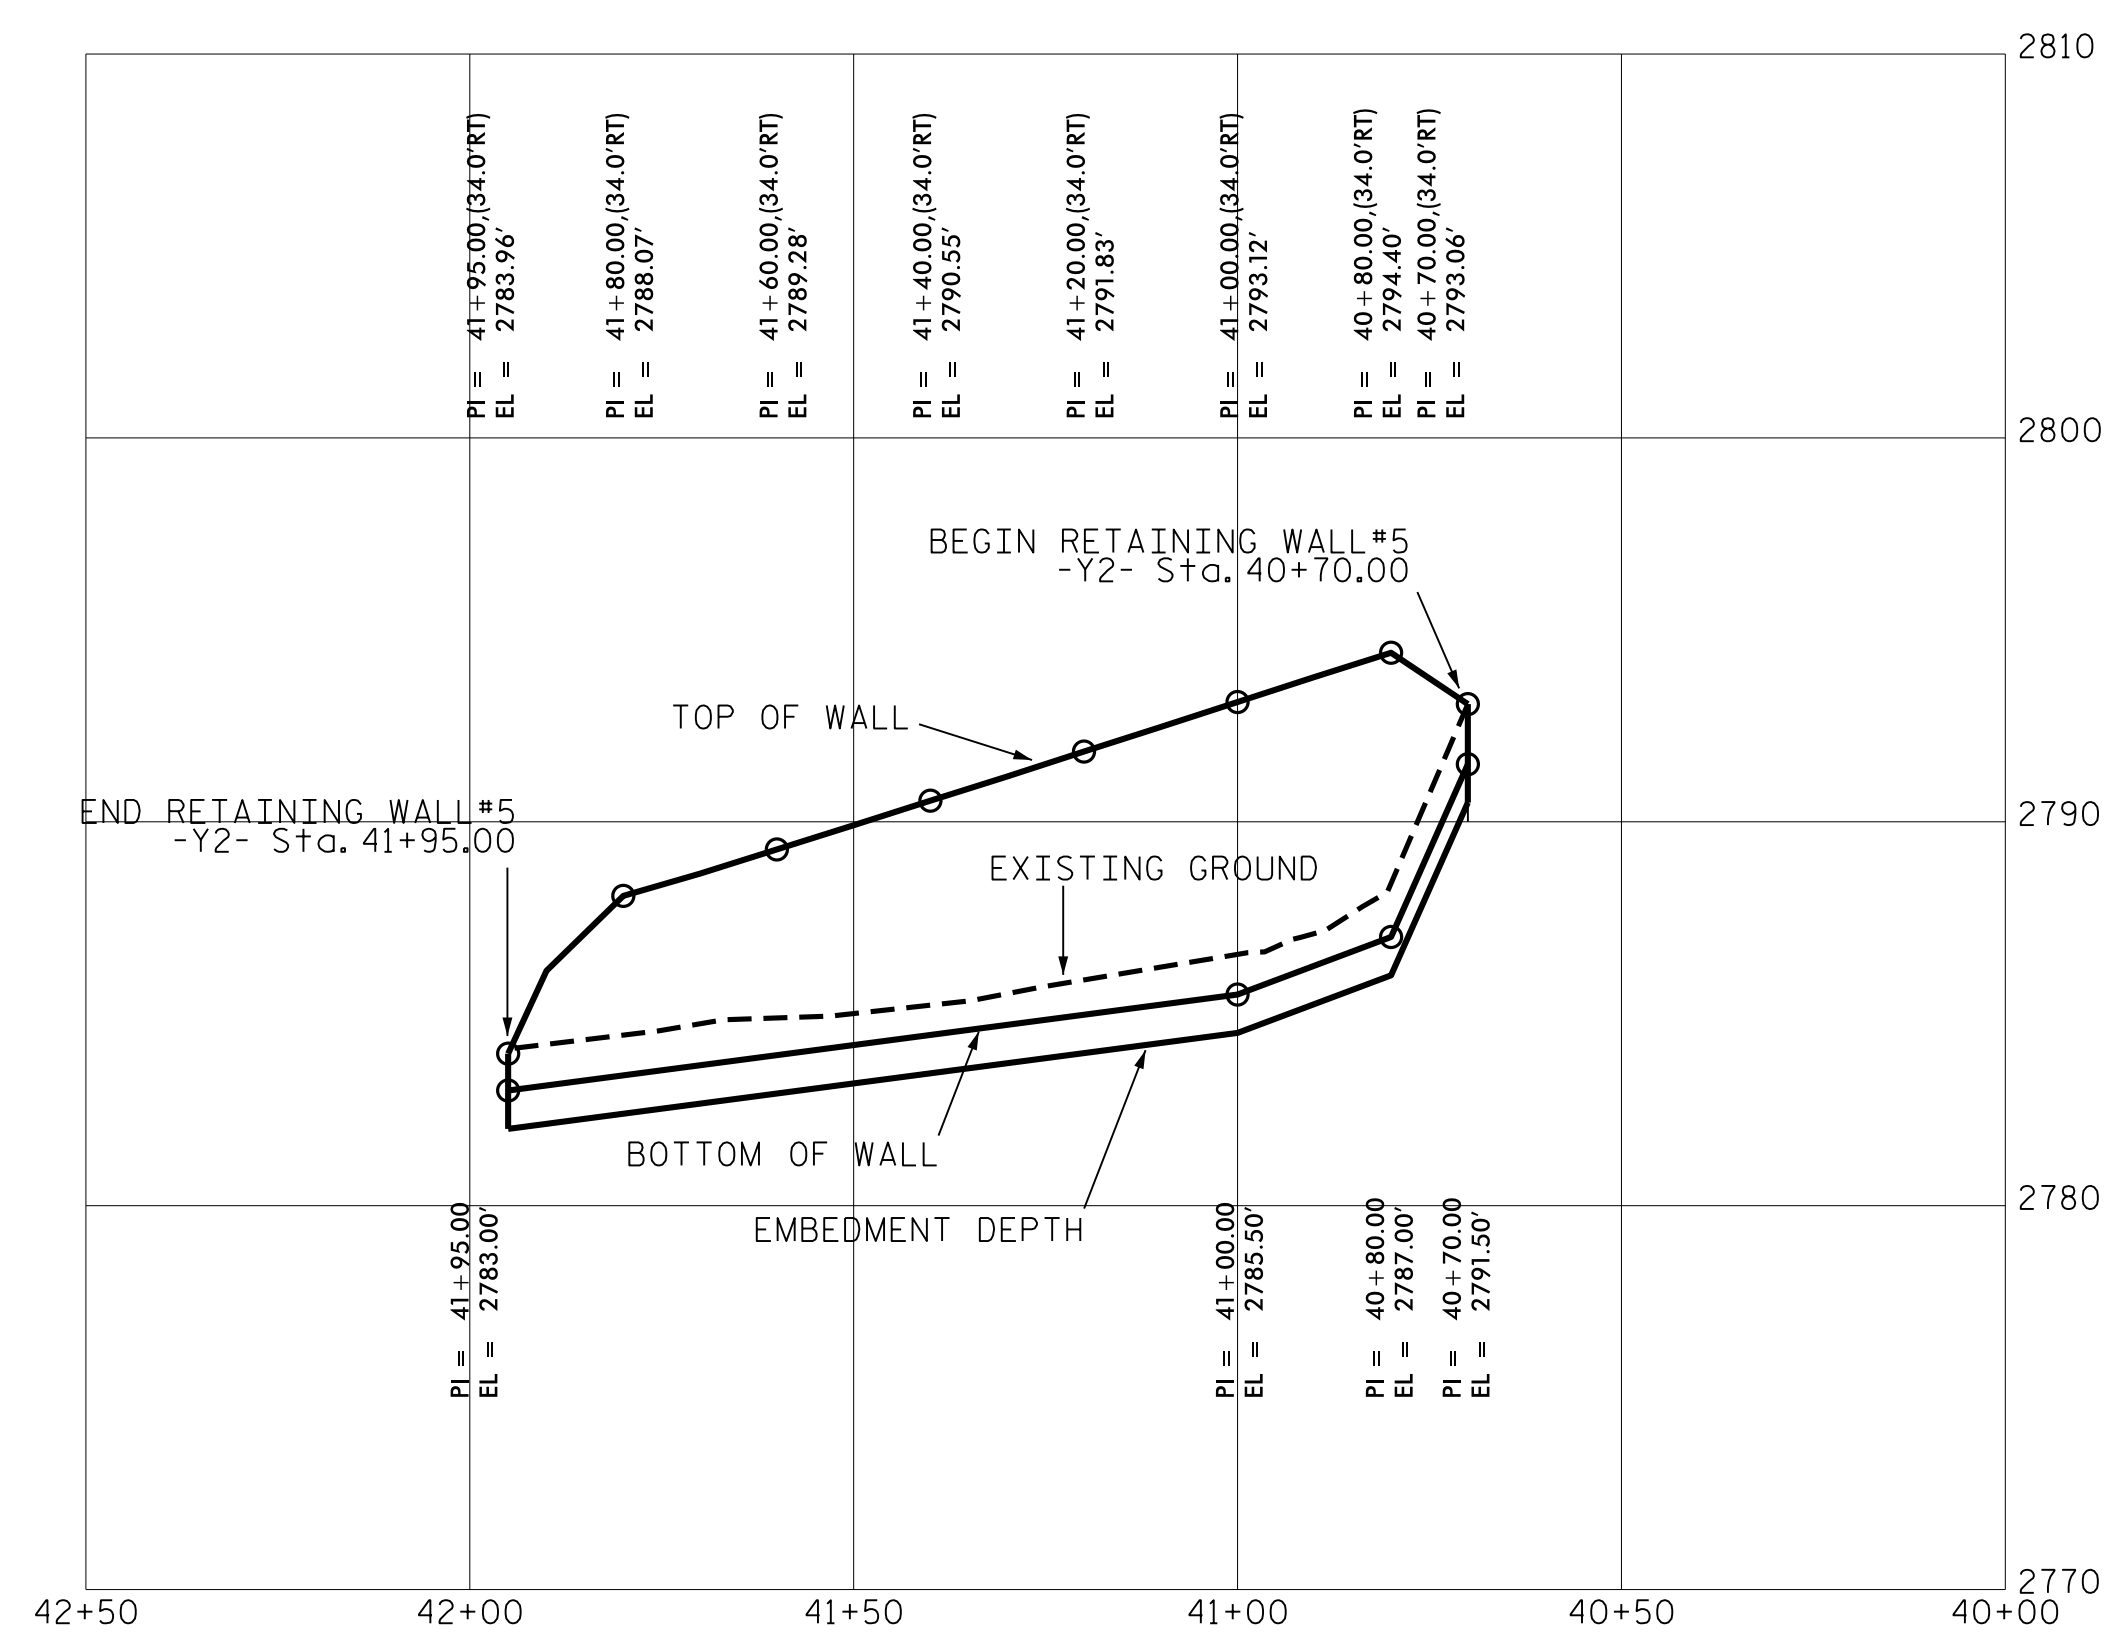


WALL NO. 5 ENVELOPE

ESTIMATED WALL NO. 5 QUANTITY	
RETAINING WALL	* 860 SQUARE FEET

* WALL AREA IS MEASURED USING THE TOTAL HEIGHT "H"

PREPARED BY: MHS DATE: 5/12/16
 REVIEWED BY: SCC DATE: 5/12/16

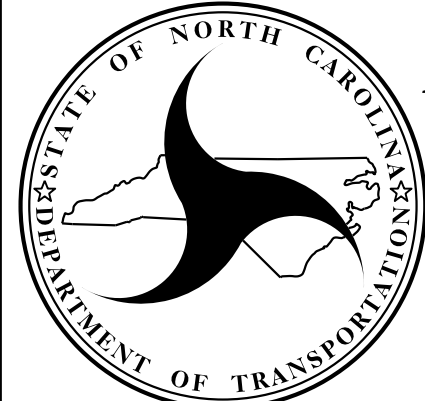

**NORTH CAROLINA
DEPARTMENT OF TRANSPORTATION
DIVISION OF HIGHWAYS**

**GEOTECHNICAL
ENGINEERING UNIT**

RETAINING WALL NO. 5 MSE RETAINING WALL					
REVISIONS					
NO.	BY	DATE	NO.	BY	DATE
1	-	-	3	-	-
2	-	-	4	-	-