

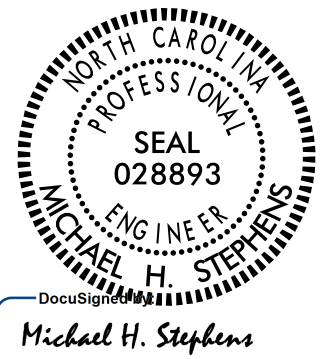


PROJECT REFERENCE NO. 34605.1.2(R-4060)	SHEET NO. W-7
GEOTECHNICAL ENGINEER  Michael H. Stephens C44782092314CC... 5/13/2016 SIGNATURE DATE	ENGINEER
DOCUMENT NOT CONSIDERED FINAL UNLESS ALL SIGNATURES COMPLETED	

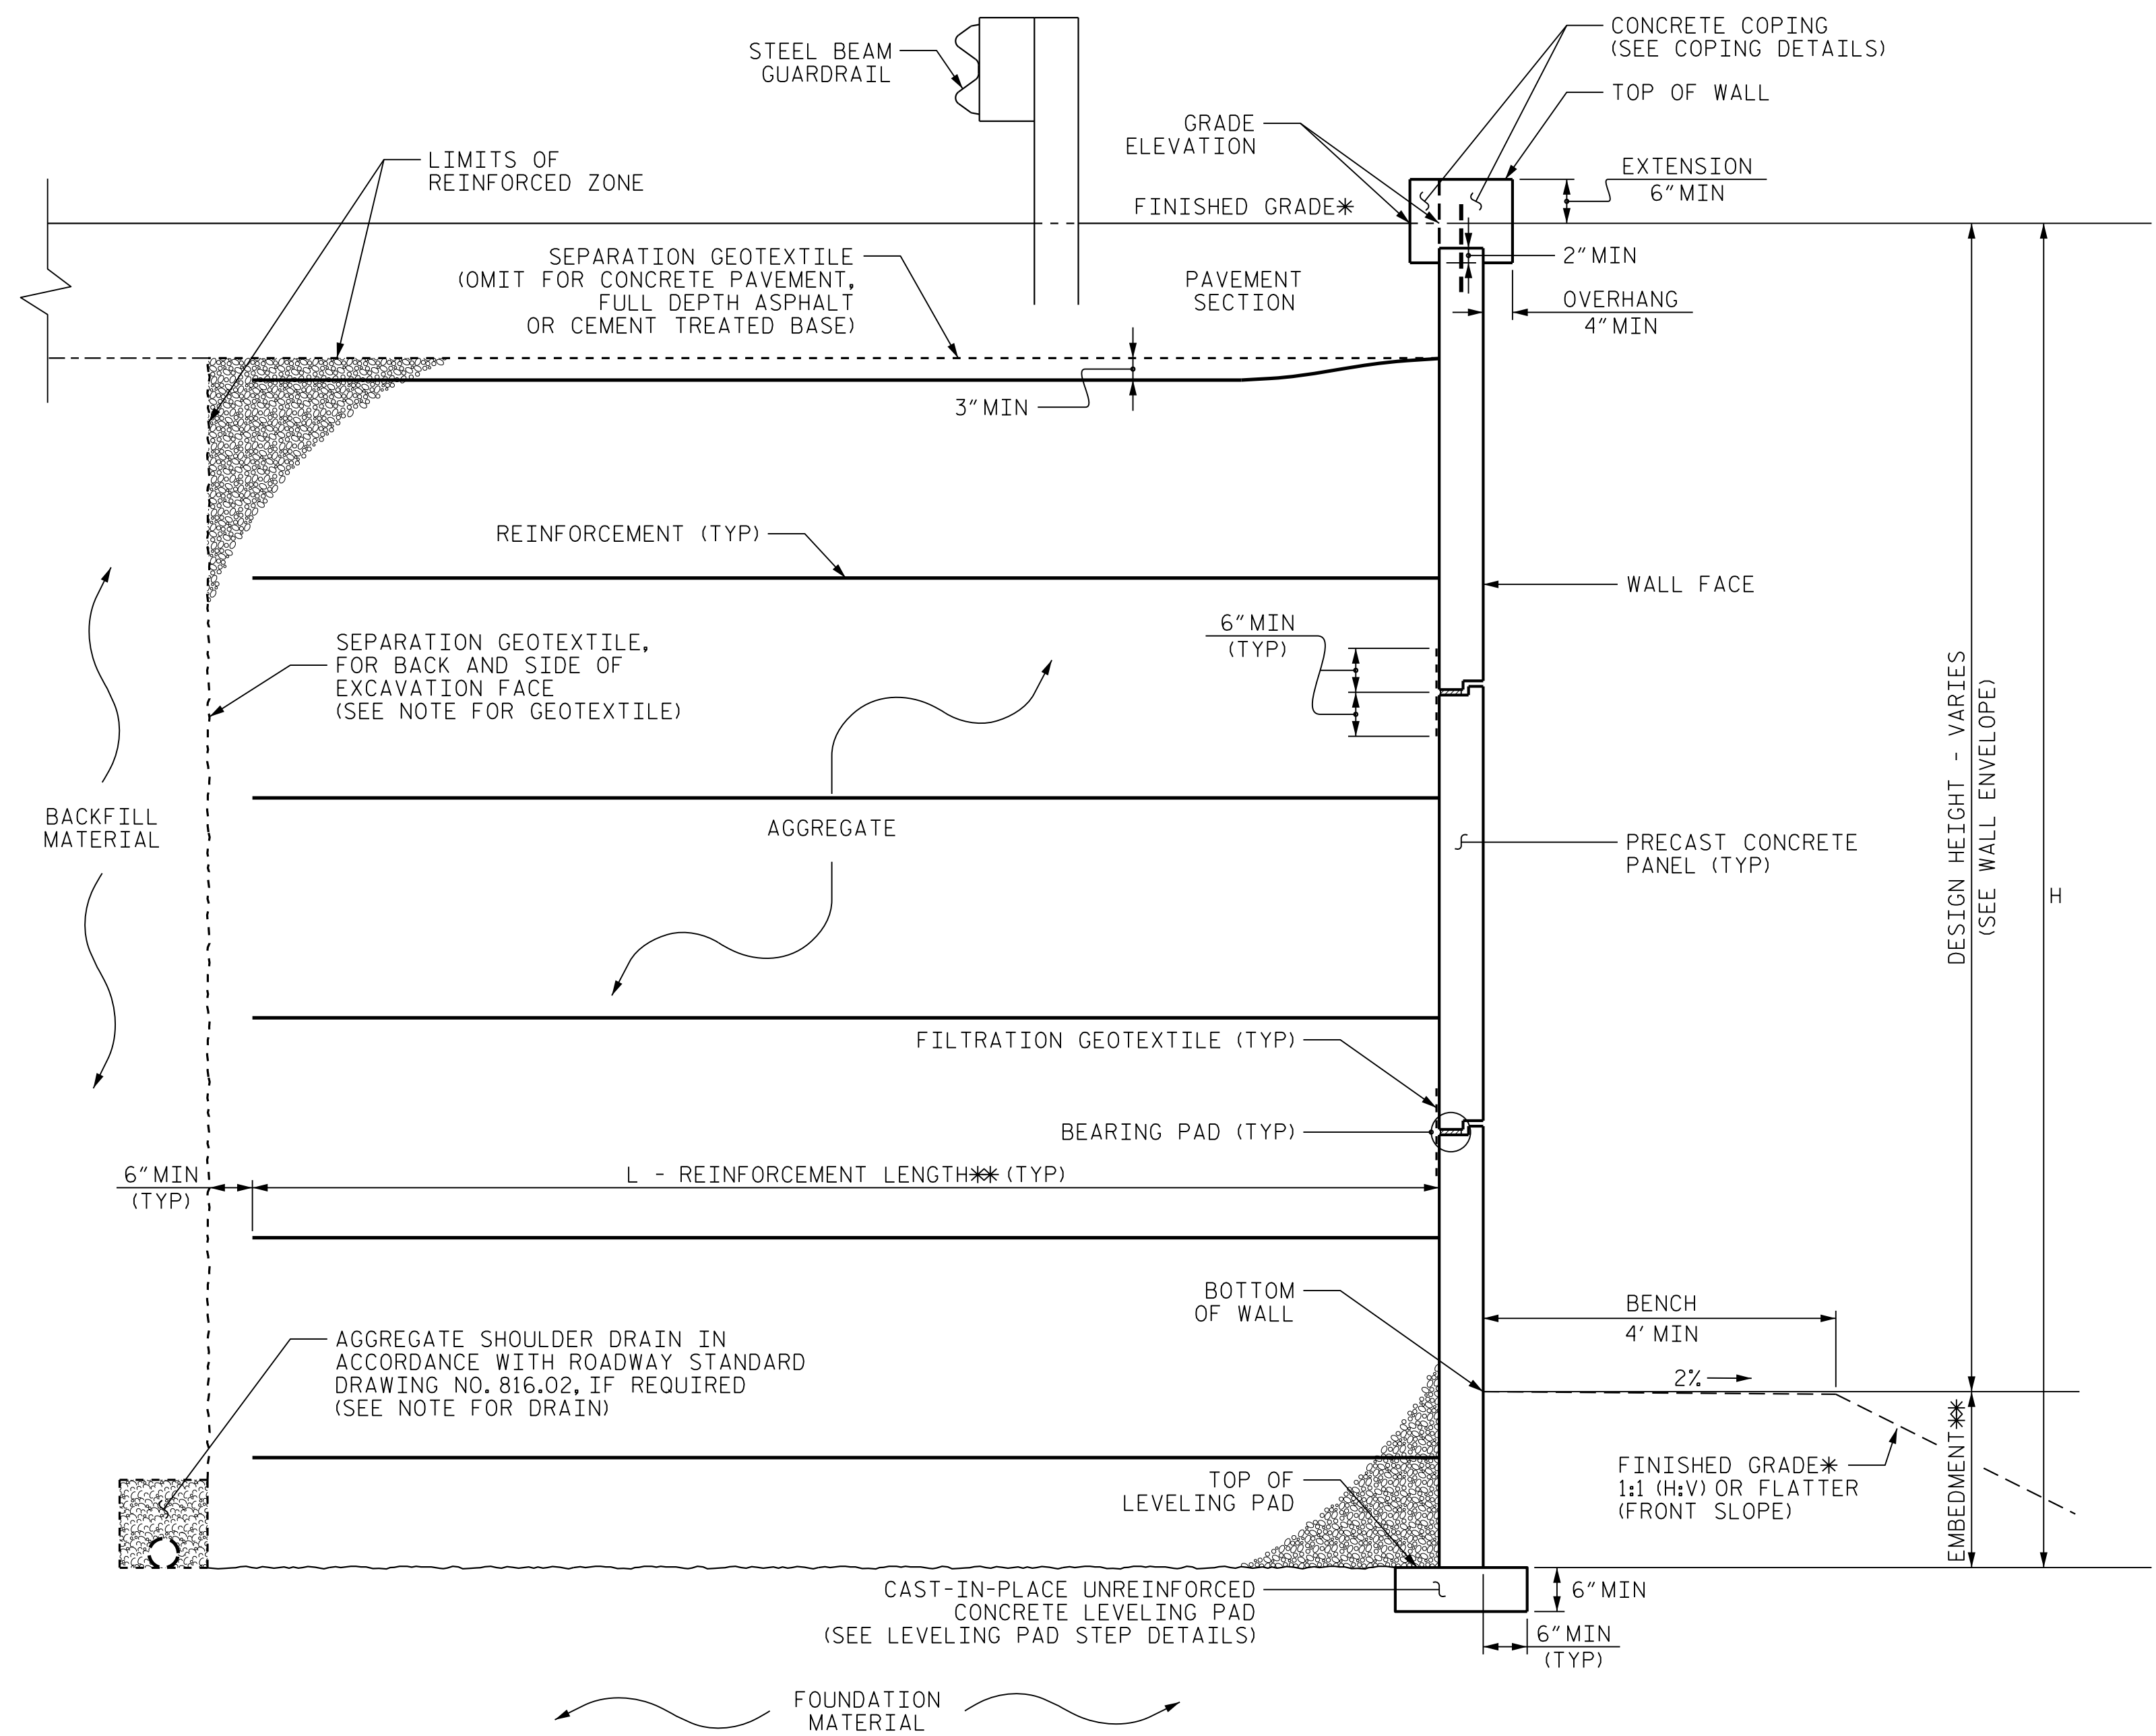


MSE WALL WITH PRECAST PANELS - TYPICAL SECTION

*SEE ROADWAY PLANS FOR FINISHED GRADE DETAILS.
 **SEE MSE RETAINING WALLS PROVISION AND IF APPLICABLE, MSE WALL NOTES FOR EMBEDMENT AND REINFORCEMENT LENGTH REQUIREMENTS.

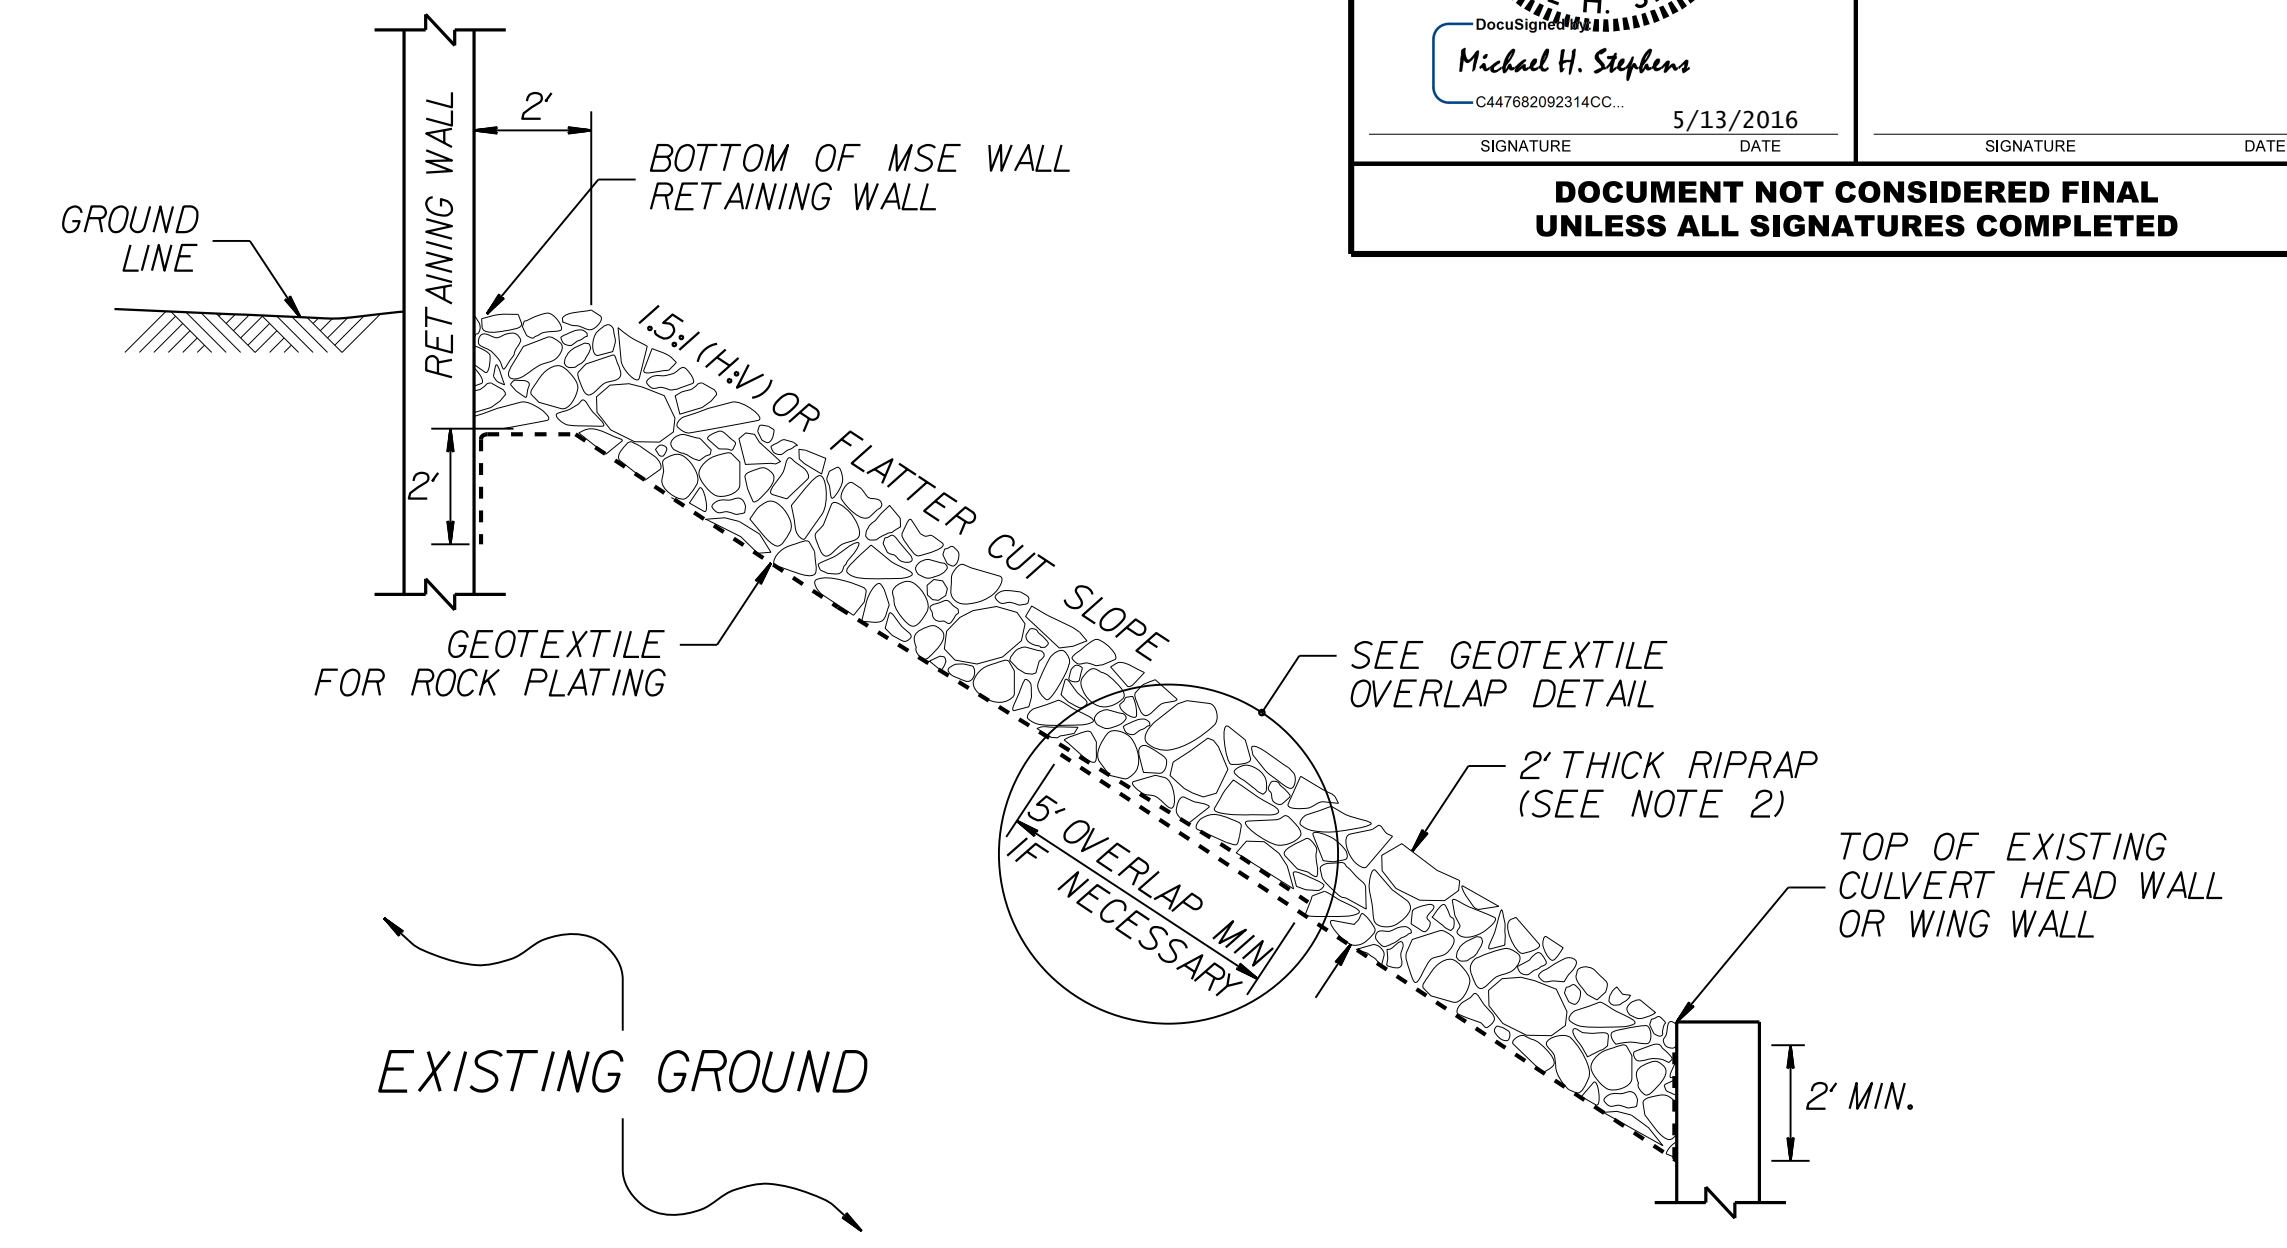


ROCK PLATING DETAIL - TYPICAL SECTION

NOTES:
 1. FOR STANDARD ROCK PLATING, SEE SECTION 275 OF THE STANDARD SPECIFICATIONS.
 2. USE CLASS B RIPRAP.

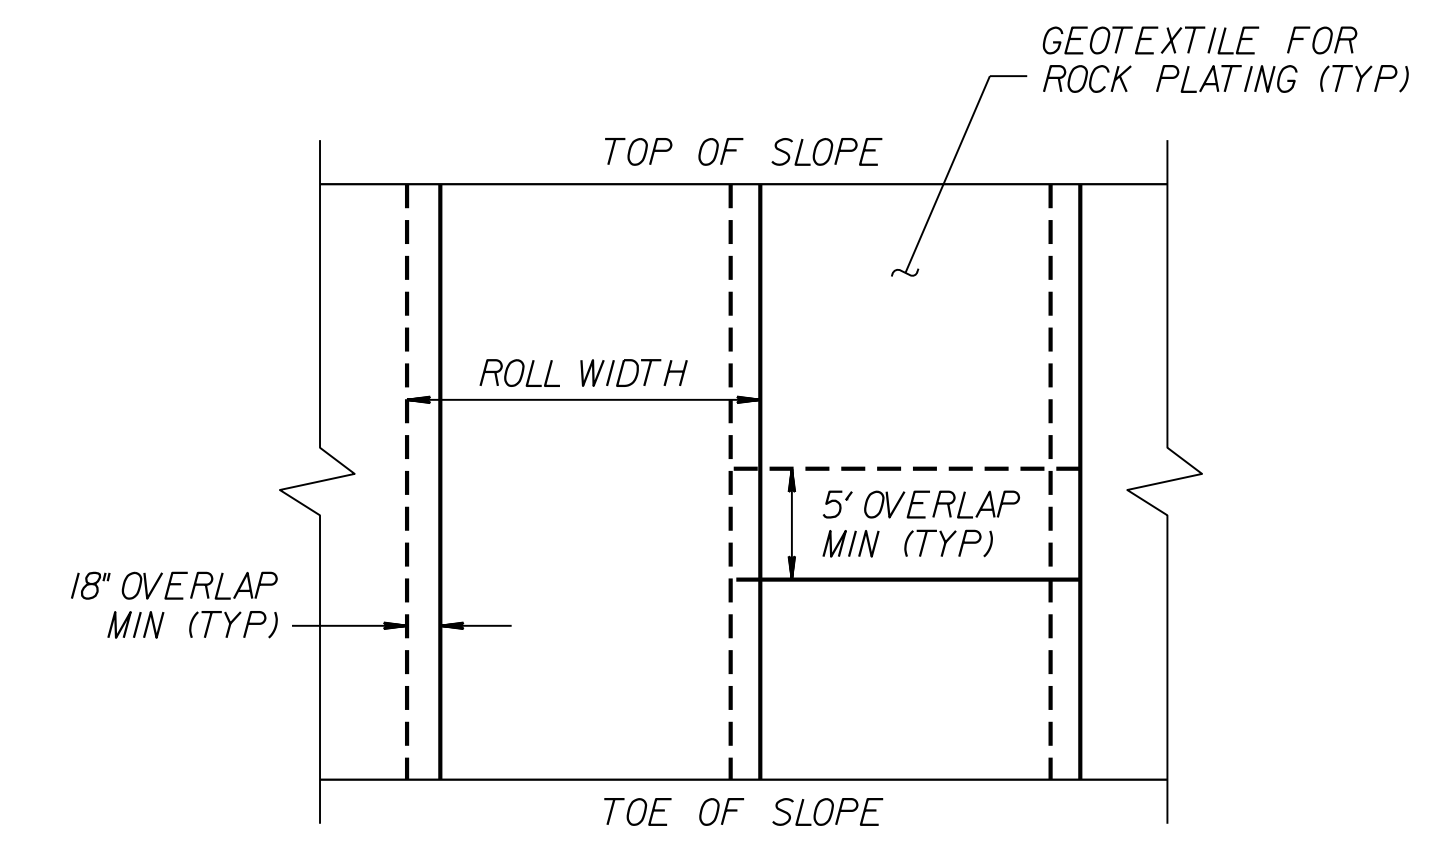

GEOTEXTILE OVERLAP DETAIL (PLAN VIEW)

PREPARED BY: MHS	DATE: 5/12/16
REVIEWED BY: SCC	DATE: 5/12/16

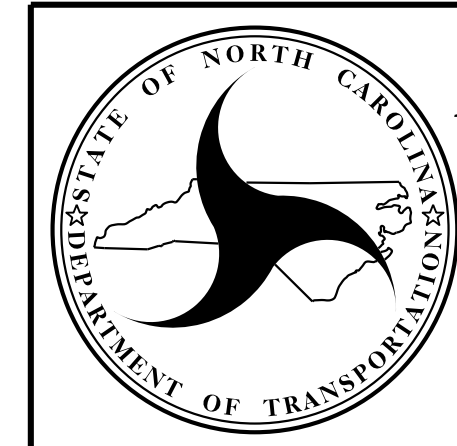

**NORTH CAROLINA
 DEPARTMENT OF TRANSPORTATION
 DIVISION OF HIGHWAYS**

**GEOTECHNICAL
 ENGINEERING UNIT**

**RETAINING WALL NO. 3
 MSE RETAINING WALL**

REVISIONS					
NO.	BY	DATE	NO.	BY	DATE
1	-	-	3	-	-
2	-	-	4	-	-