
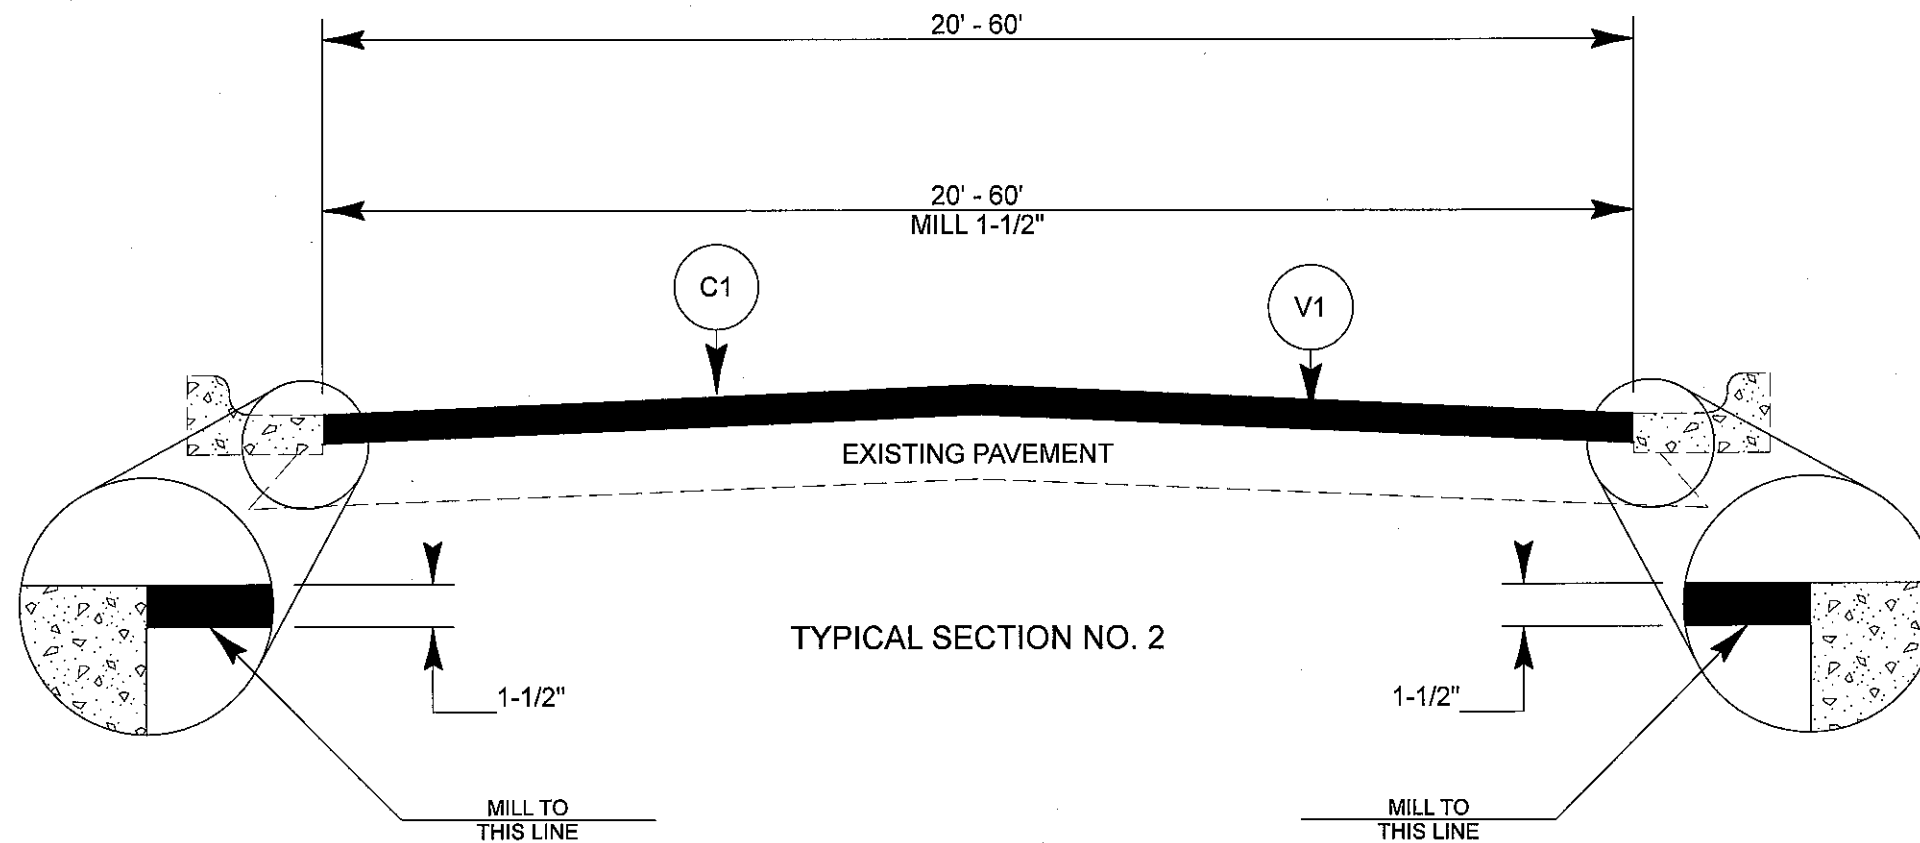


TYPICAL SECTION NO. 1

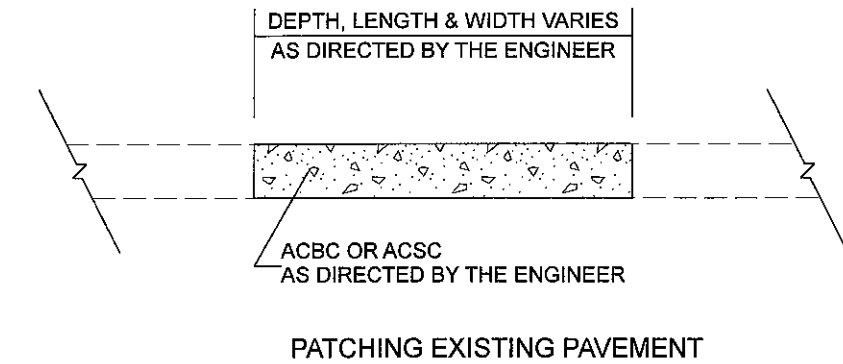

TYPICAL SECTION NO. 2

PAVEMENT SCHEDULE	
C1	PROP. APPROX. 1-1/2" ASPHALT CONCRETE SURFACE COURSE, TYPE S9.5B, AT AN AVERAGE RATE OF 168 LBS. PER SQ. YARD
C2	PROP. APPROX. 1-1/2" ASPHALT CONCRETE SURFACE COURSE, TYPE SF9.5A, AT AN AVERAGE RATE OF 165 LBS. PER SQ. YARD
C3	PROP. APPROX. 1" ASPHALT CONCRETE SURFACE COURSE, TYPE SF9.5A, AT AN AVERAGE RATE OF 110 LBS. PER SQ. YARD
C4	PROP. APPROX. 2" ASPHALT CONCRETE SURFACE COURSE, TYPE S9.5C, AT AN AVERAGE RATE OF 224 LBS PER SQ. YD.
F1	ASPHALT SURFACE TREATMENT, DOUBLE SEAL (LIGHTWEIGHT AGGREGATE)
T1	SHOULDER RECONSTRUCTION
V1	MILLING ASPHALT PAVEMENT, 1-1/2" DEPTH
V2	MILLING ASPHALT PAVEMENT, 2" DEPTH
V3	MILLING ASPHALT PAVEMENT, 0 TO 1-1/2" DEPTH
V4	INCIDENTAL MILLING
Y1	LATEX MODIFIED MICRO-SURFACING, TYPE III