


PROJECT REFERENCE NO.		SHEET NO.
2017CPT-14.01.10441.1.ETC		19
STATE PROJECT	F.A. PROJECT NO.	DESCRIPTION

TYPICAL 3

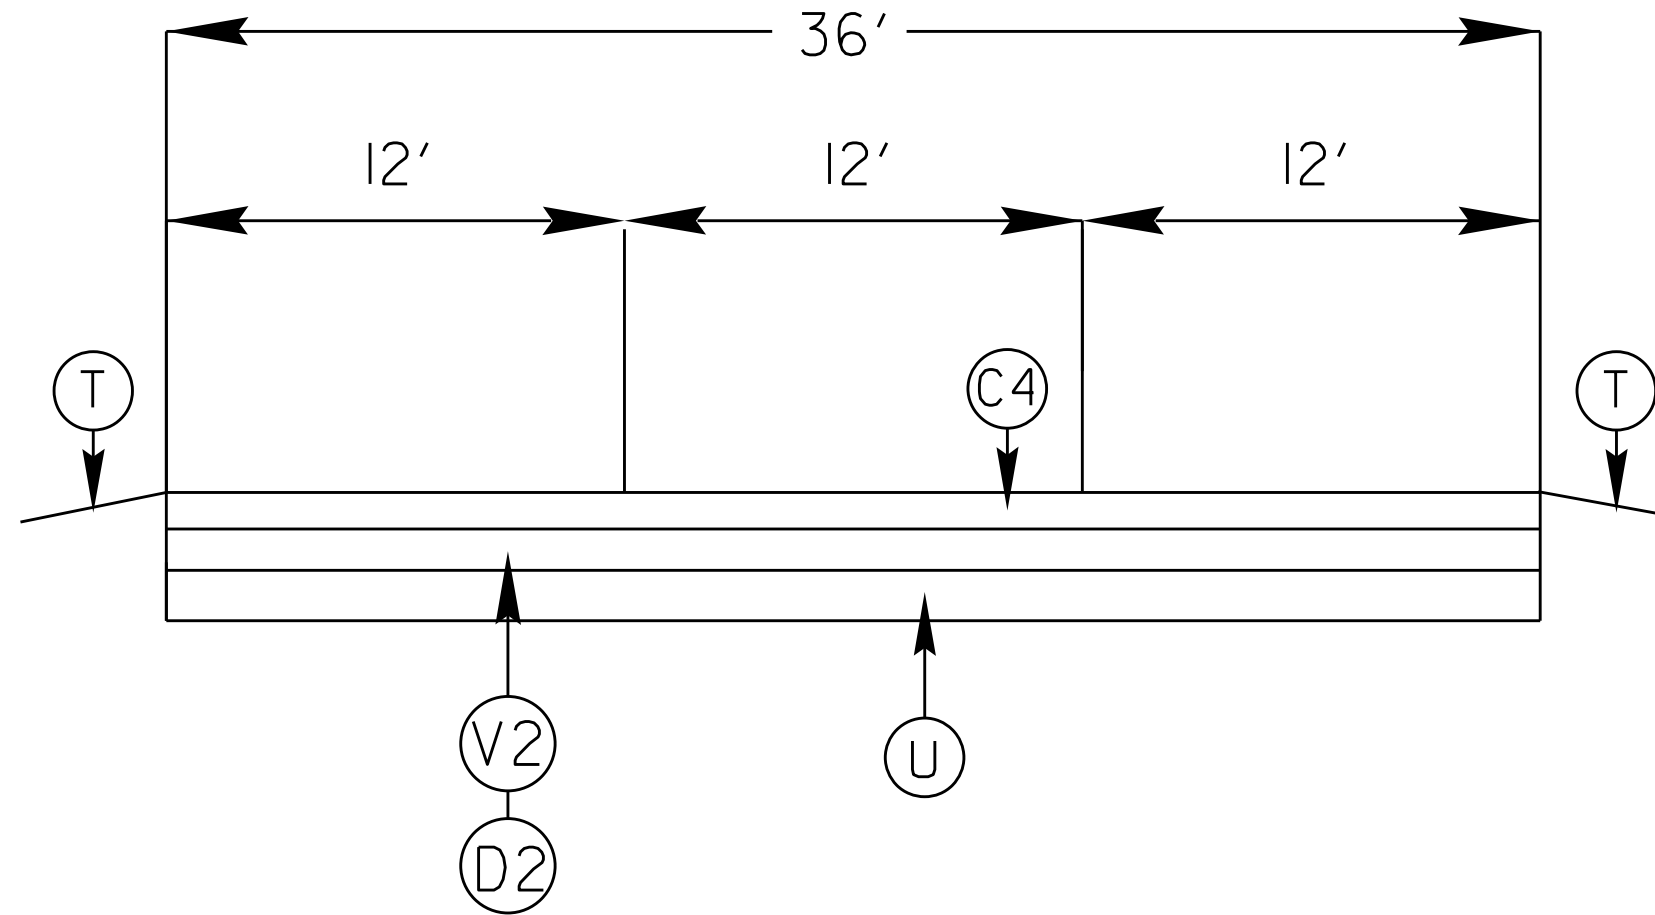

TYPICAL 4

