
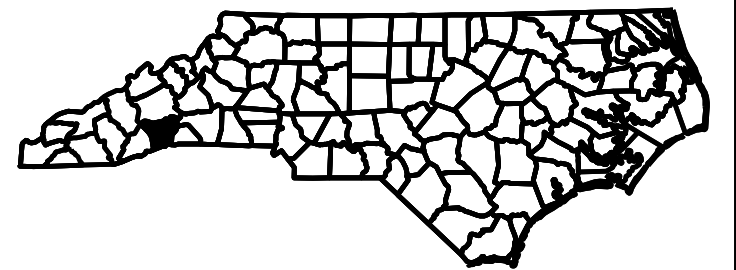


HENDERSON COUNTY

PROJECT REFERENCE NO.	SHEET NO.	
2017CPT.14.02.20451.1	3	
STATE PROJECT	F.A. PROJECT NO.	DESCRIPTION
2017CPT.14.02.20451.1		

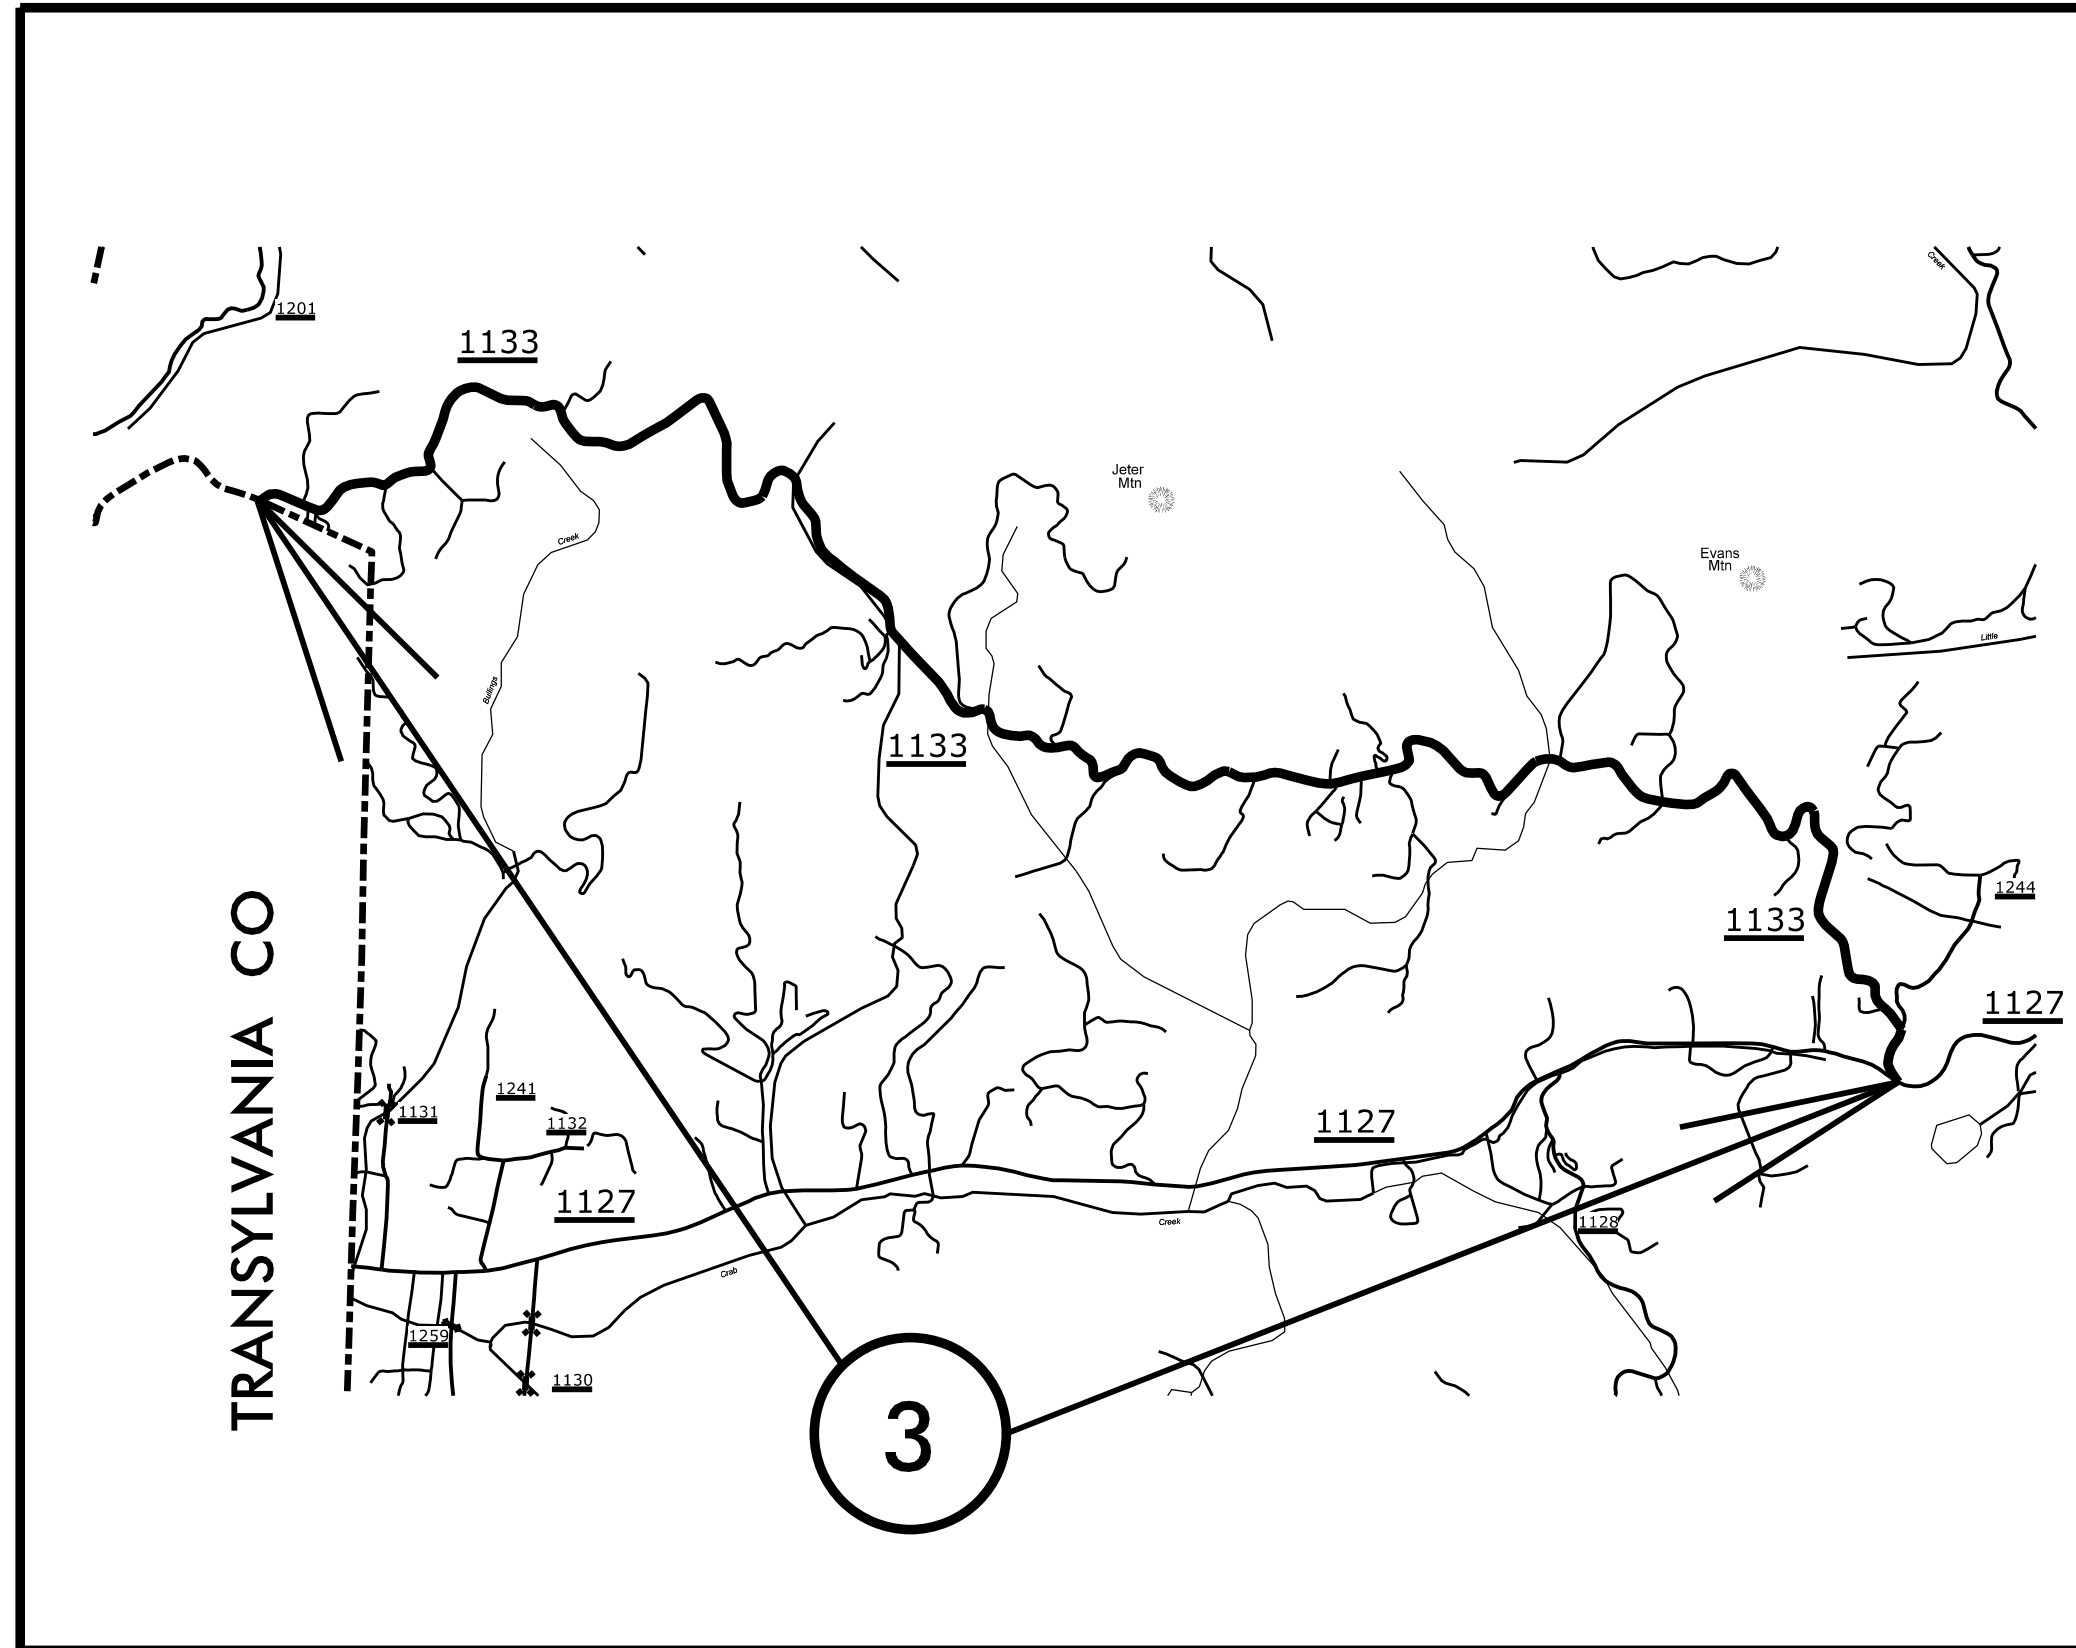

TIP PROJECT: N/A

CONTRACT:

TRANSYLVANIA CO