
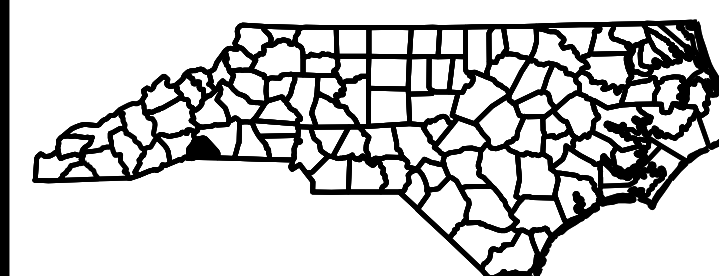


POLK COUNTY

PROJECT REFERENCE NO.		SHEET NO.
2017CPT.14.02.20751.1		29
STATE PROJECT	F.A. PROJECT NO.	DESCRIPTION
2017CPT.14.02.20751		

TIP PROJECT: N/A

CONTRACT:

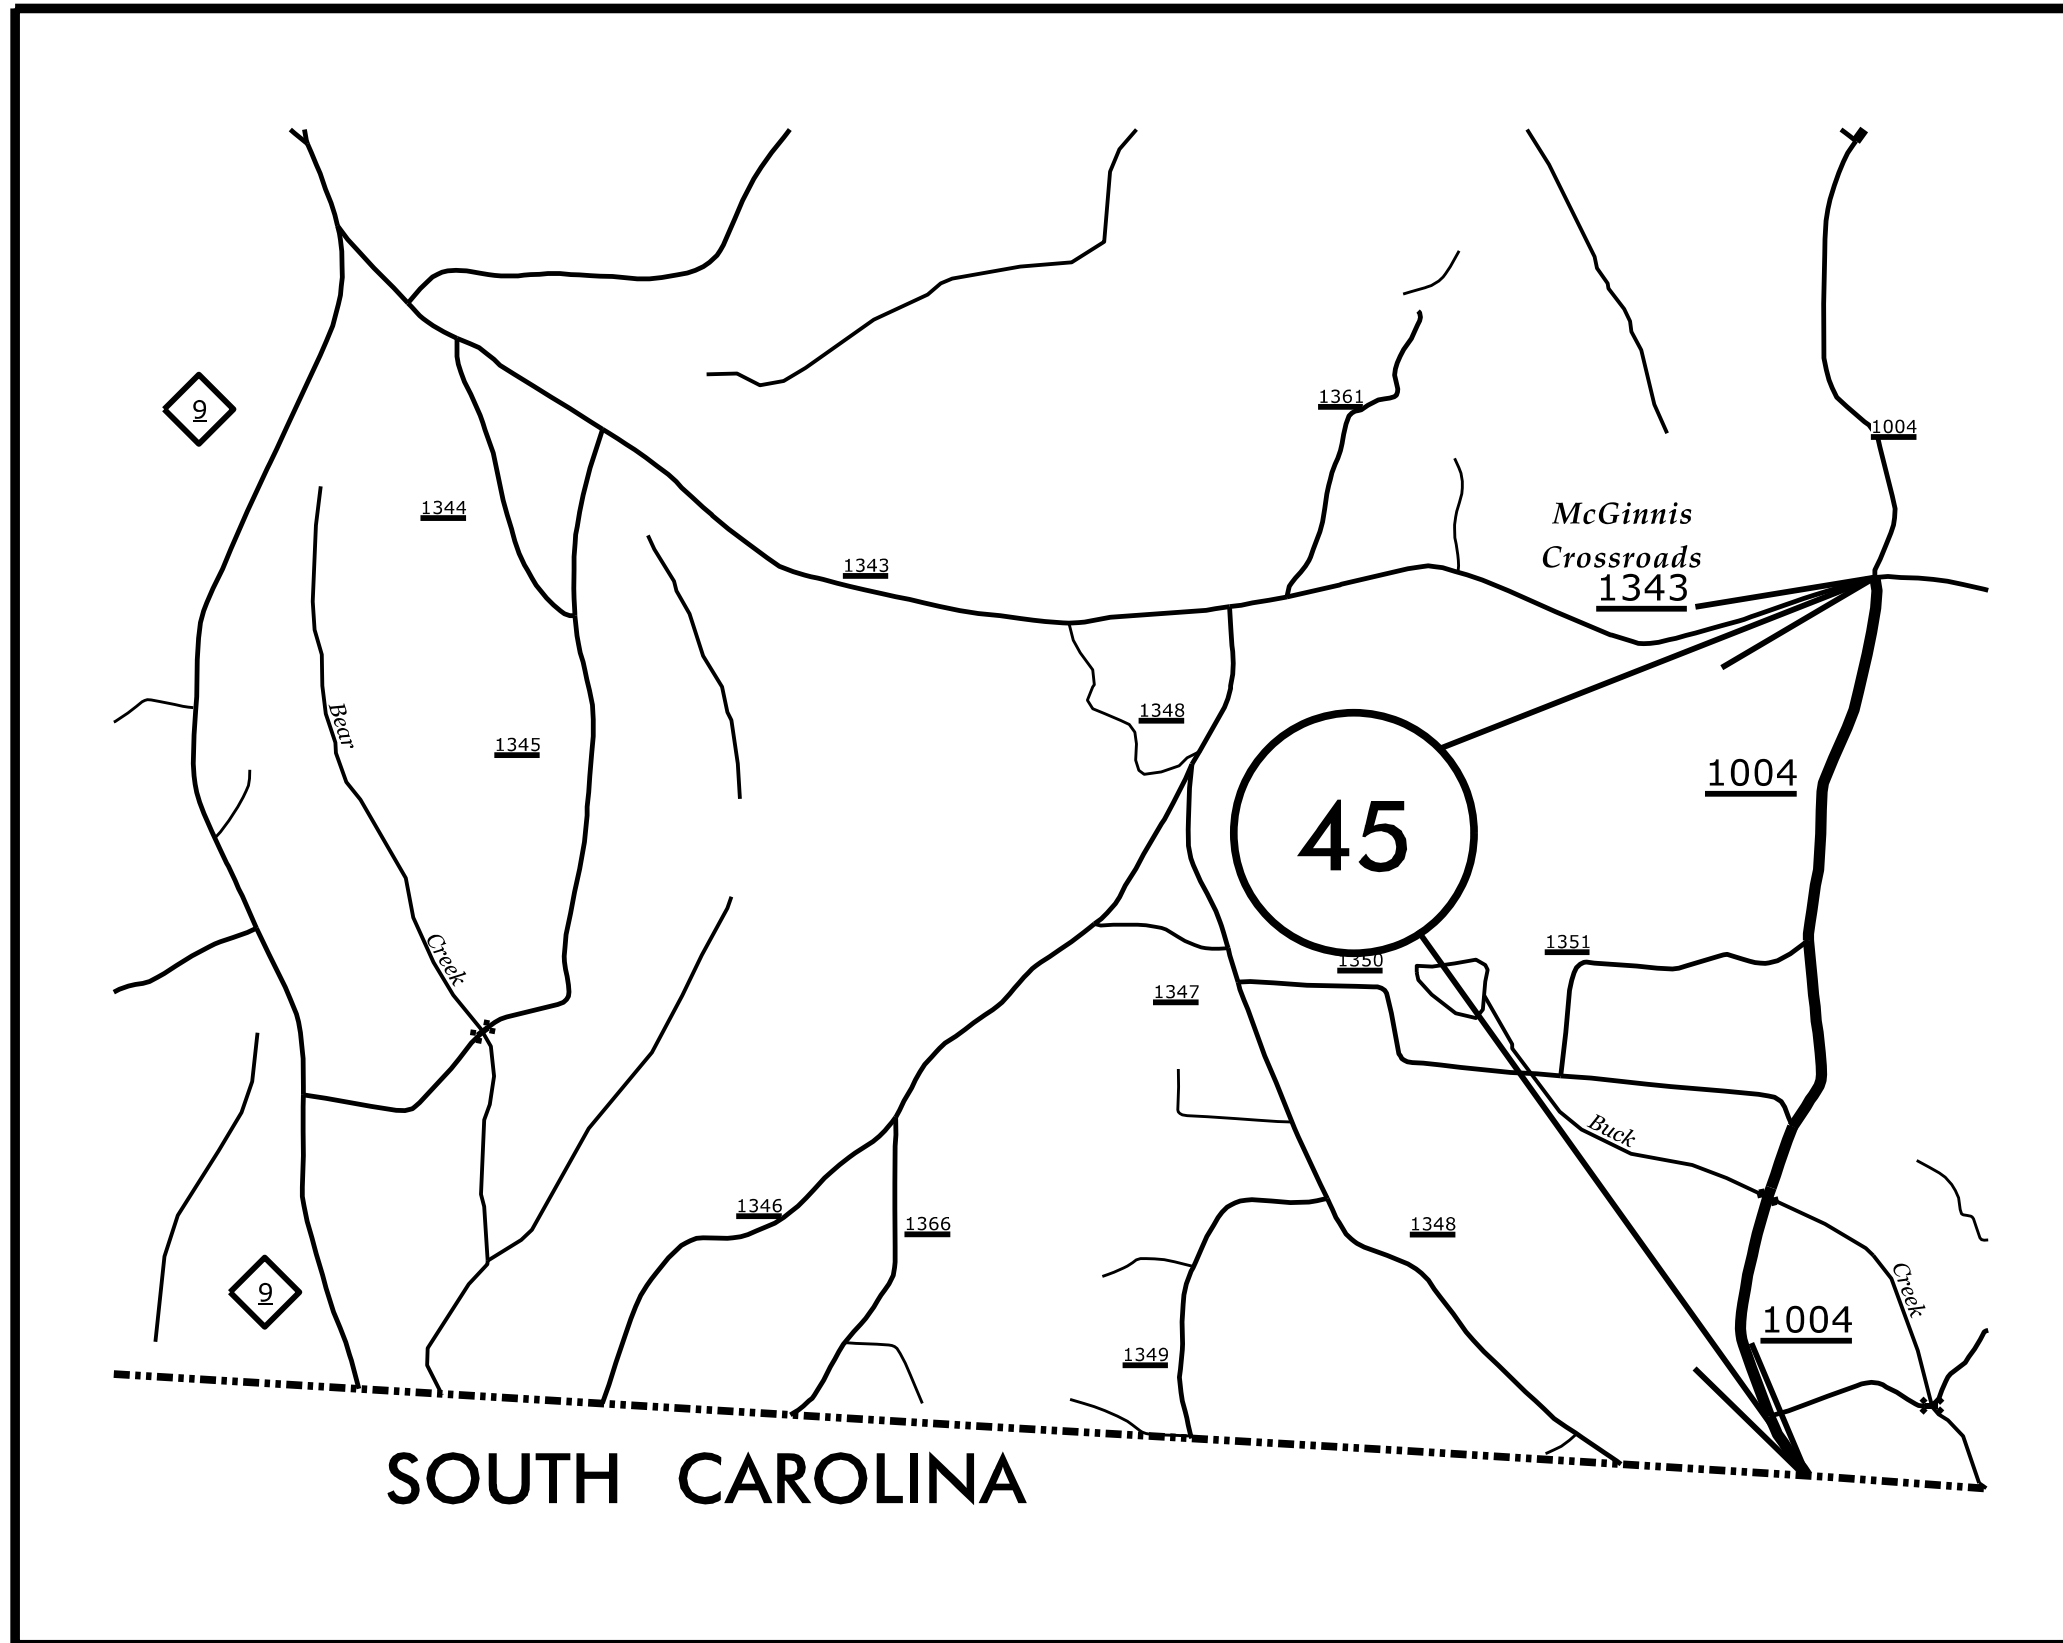

SOUTH CAROLINA