


24-MAY-2016 10:36  
 S:\Contracts\Resurfacing Projects\Division 3\New Hanover August 2016 (Combined with W-5203AA and W-5601BB)\2017CPT.03.01.10651, Etc.Rdy\_TSH\_Resurfacing.dgn  
 \$\$\$USERNAME\$\$\$

**2017CPT.03.01.10651 & 36249.3622**

**CONTRACT: C203888**

See Sheet 1-A For Index of Sheets

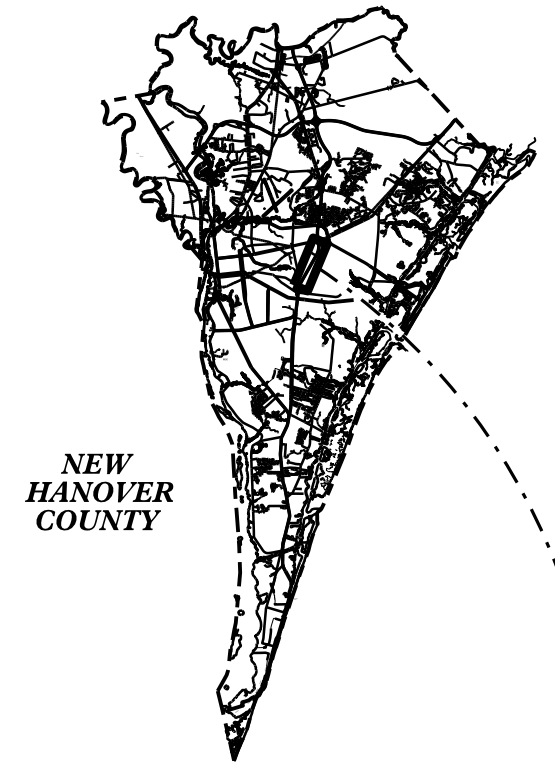

NEW HANOVER COUNTY


STATE OF NORTH CAROLINA  
 DIVISION OF HIGHWAYS

**NEW HANOVER COUNTY**

LOCATION: US 117 /NC 132 NB (S. COLLEGE RD.) MP 4.742 TO MP 6.893  
 & US 117 /NC 132 SB (S. COLLEGE RD.) MP 8.670 TO MP 10.818  
 IN THE CITY OF WILMINGTON

**PART III**

STATE	STATE PROJECT REFERENCE NO.	SHEET NO.	TOTAL SHEETS
N.C.	2017CPT.03.01.10651, Etc.	1	
STATE PROJ. NO.	F.A. PROJ. NO.	DESCRIPTION	
2017CPT.03.01.10651		CONST.	
36249.3622		CONST.	

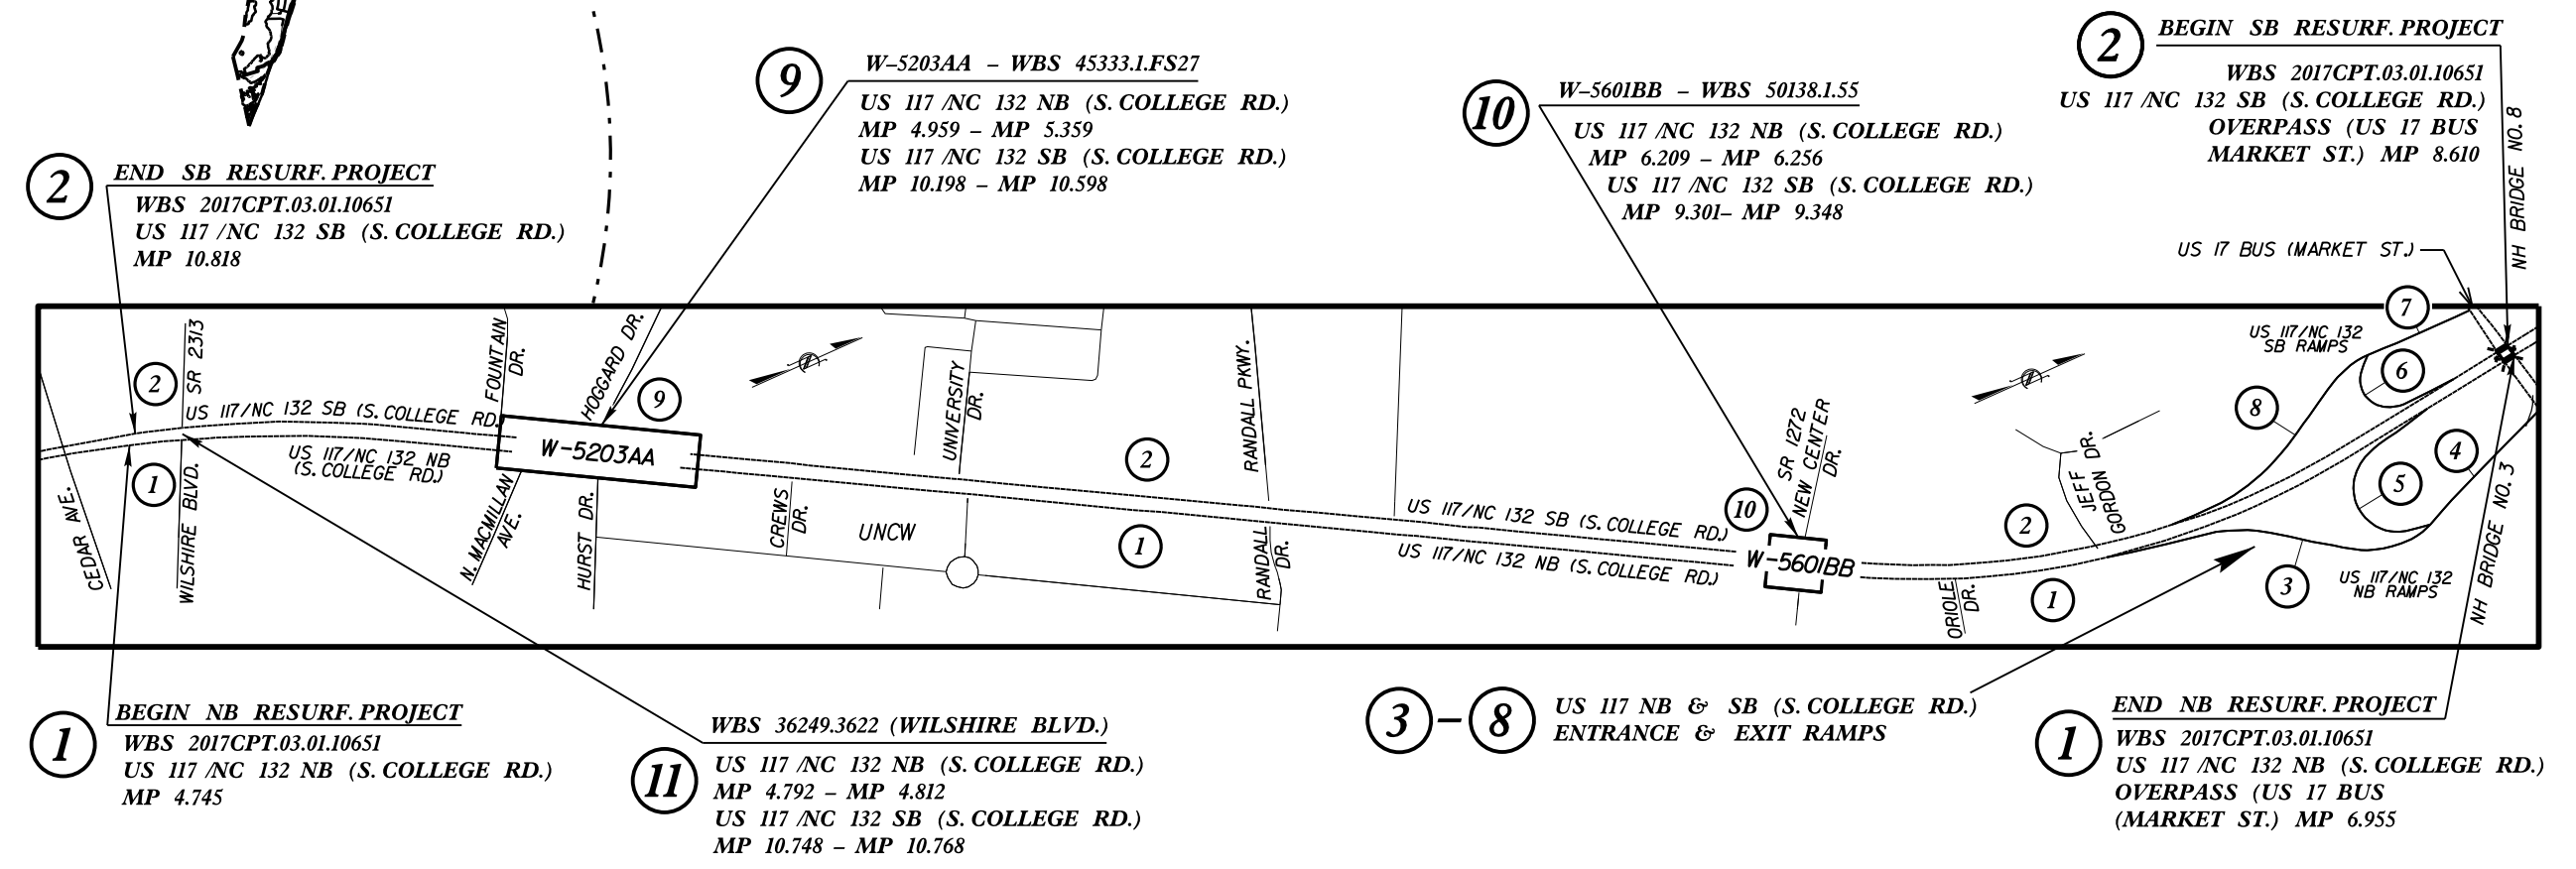

Prepared in the Office of:  
**DIVISION OF HIGHWAYS**  
 5501 Barbados Blvd., Castle Hayne, NC 28429

2012 STANDARD SPECIFICATIONS	
RIGHT OF WAY DATE:	PROJECT ENGINEER
LETTING DATE:	MARY KIMMEL
AUGUST 16, 2016	PROJECT DESIGN TECHNICIAN
	NICK DREES
	PROJECT DESIGN TECHNICIAN

