
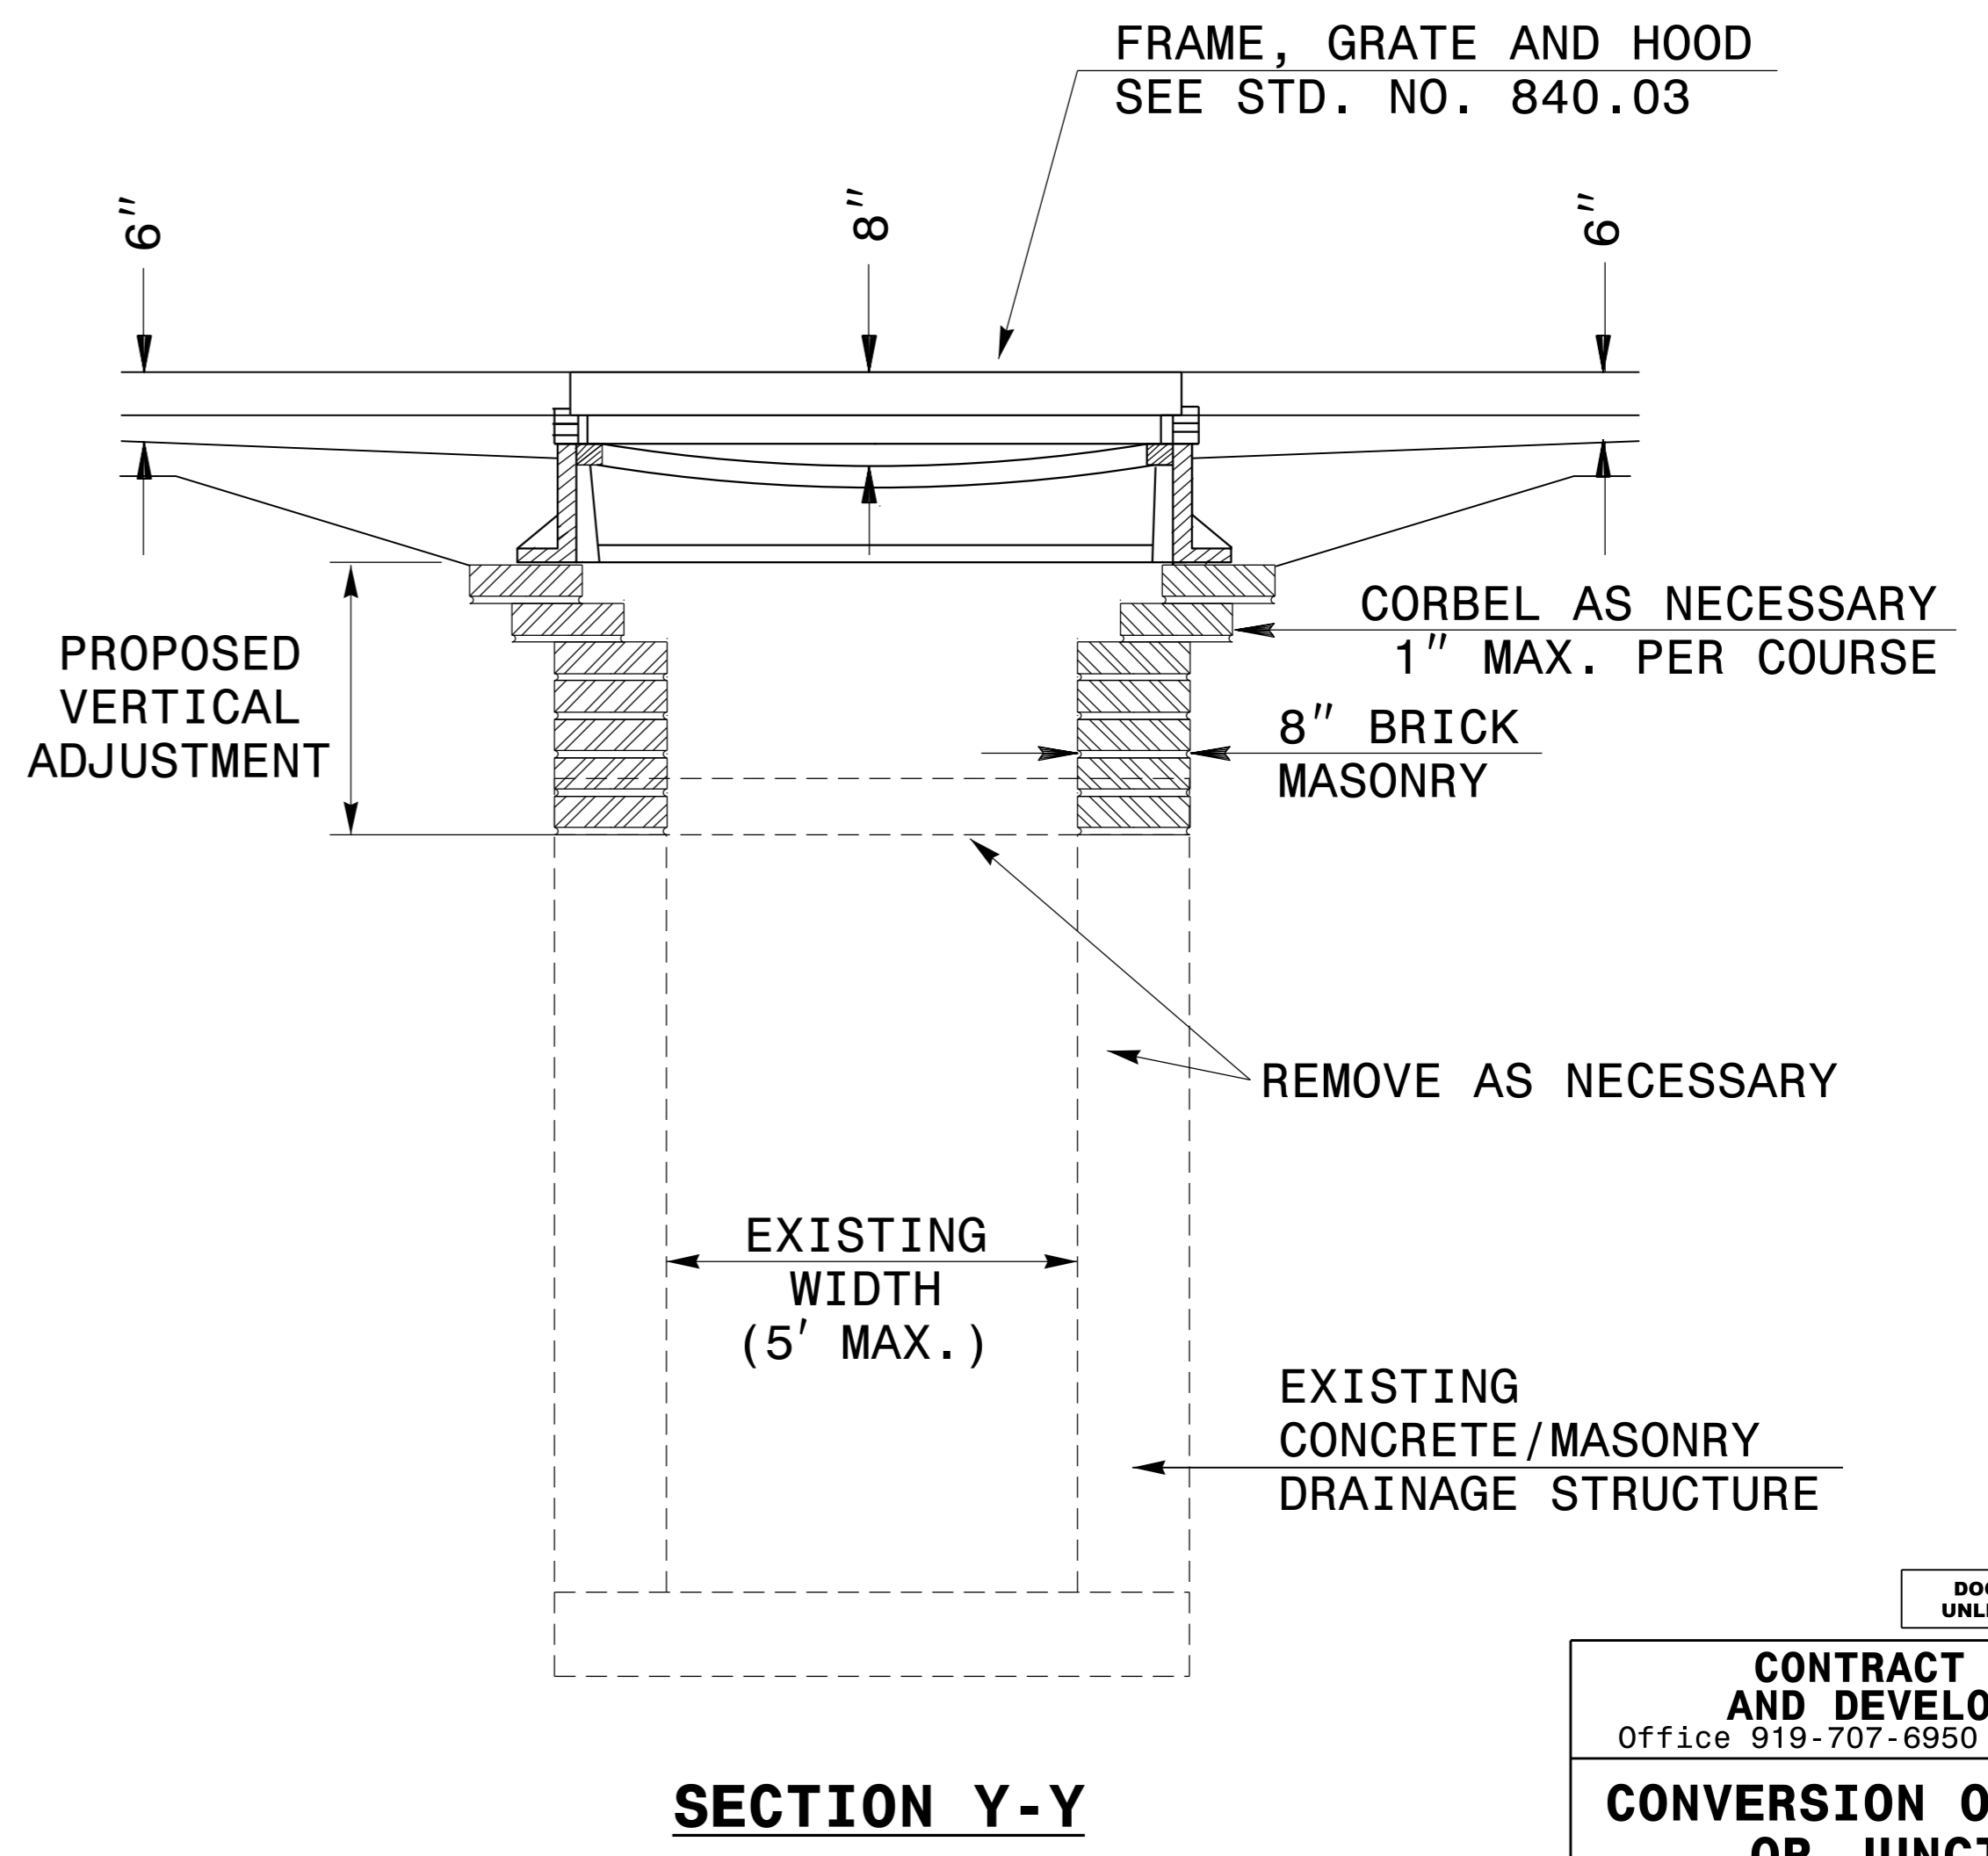


GENERAL NOTES:

- THE ROADWAY PLANS INDICATE STRUCTURES TO BE CONVERTED.
- AFTER REMOVAL, STORE GRATES AND FRAMES AS DIRECTED BY THE ENGINEER.
- 4" SOLID CLAY BRICK, JUMBO BRICK, CONCRETE, OR 4" SOLID CONCRETE BLOCK MAY BE USED FOR VERTICAL ADJUSTMENT OF THE STRUCTURE.
- CONVERT IN ACCORDANCE WITH SECTION 859 OF THE STANDARD SPECIFICATIONS.

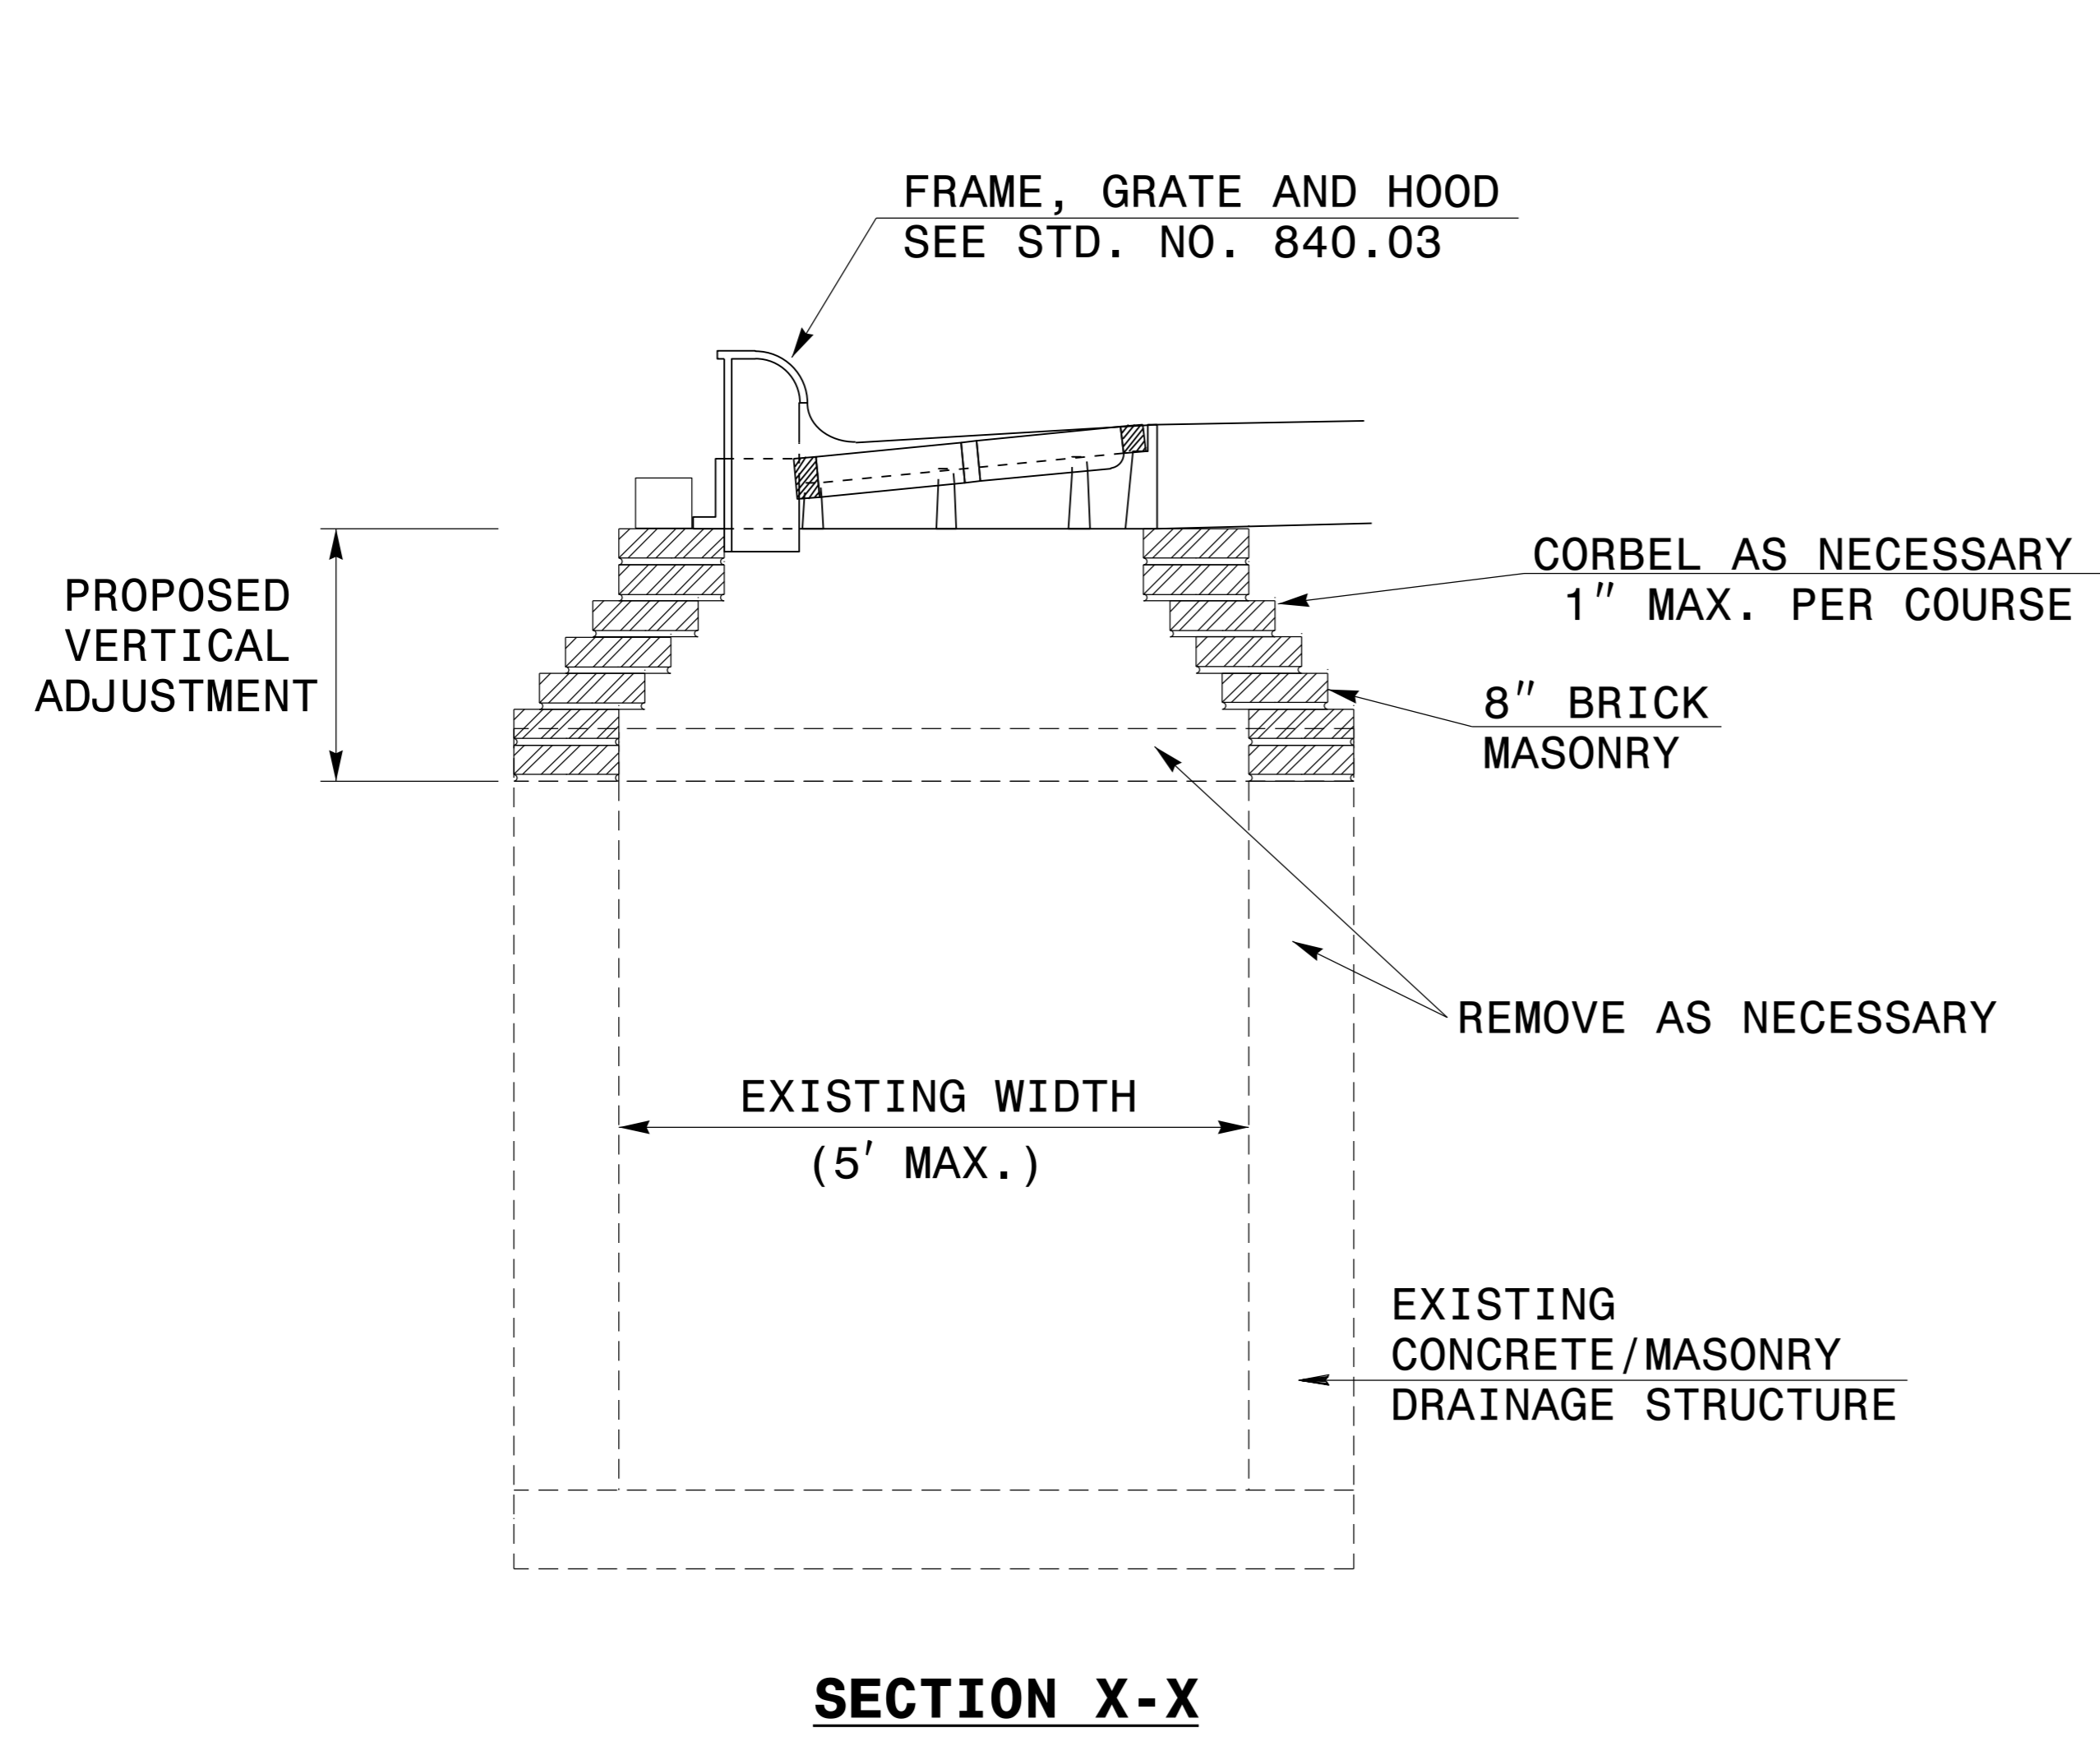

DOCUMENT NOT CONSIDERED FINAL UNLESS ALL SIGNATURES COMPLETED

CONTRACT STANDARDS AND DEVELOPMENT UNIT
Office 919-707-6950 FAX 919-250-4119

CONVERSION OF DROP INLET OR JUNCTION BOX TO CATCH BASIN

ORIGINAL BY: E.E. WARD DATE: 11-97
 MODIFIED BY: DATE: _____
 CHECKED BY: DATE: _____
 FILE SPEC.: DS37:usr\details\stand\jbtocb.dgn

5/14/99
C:\TIME\CON\CON\USER\NAME