
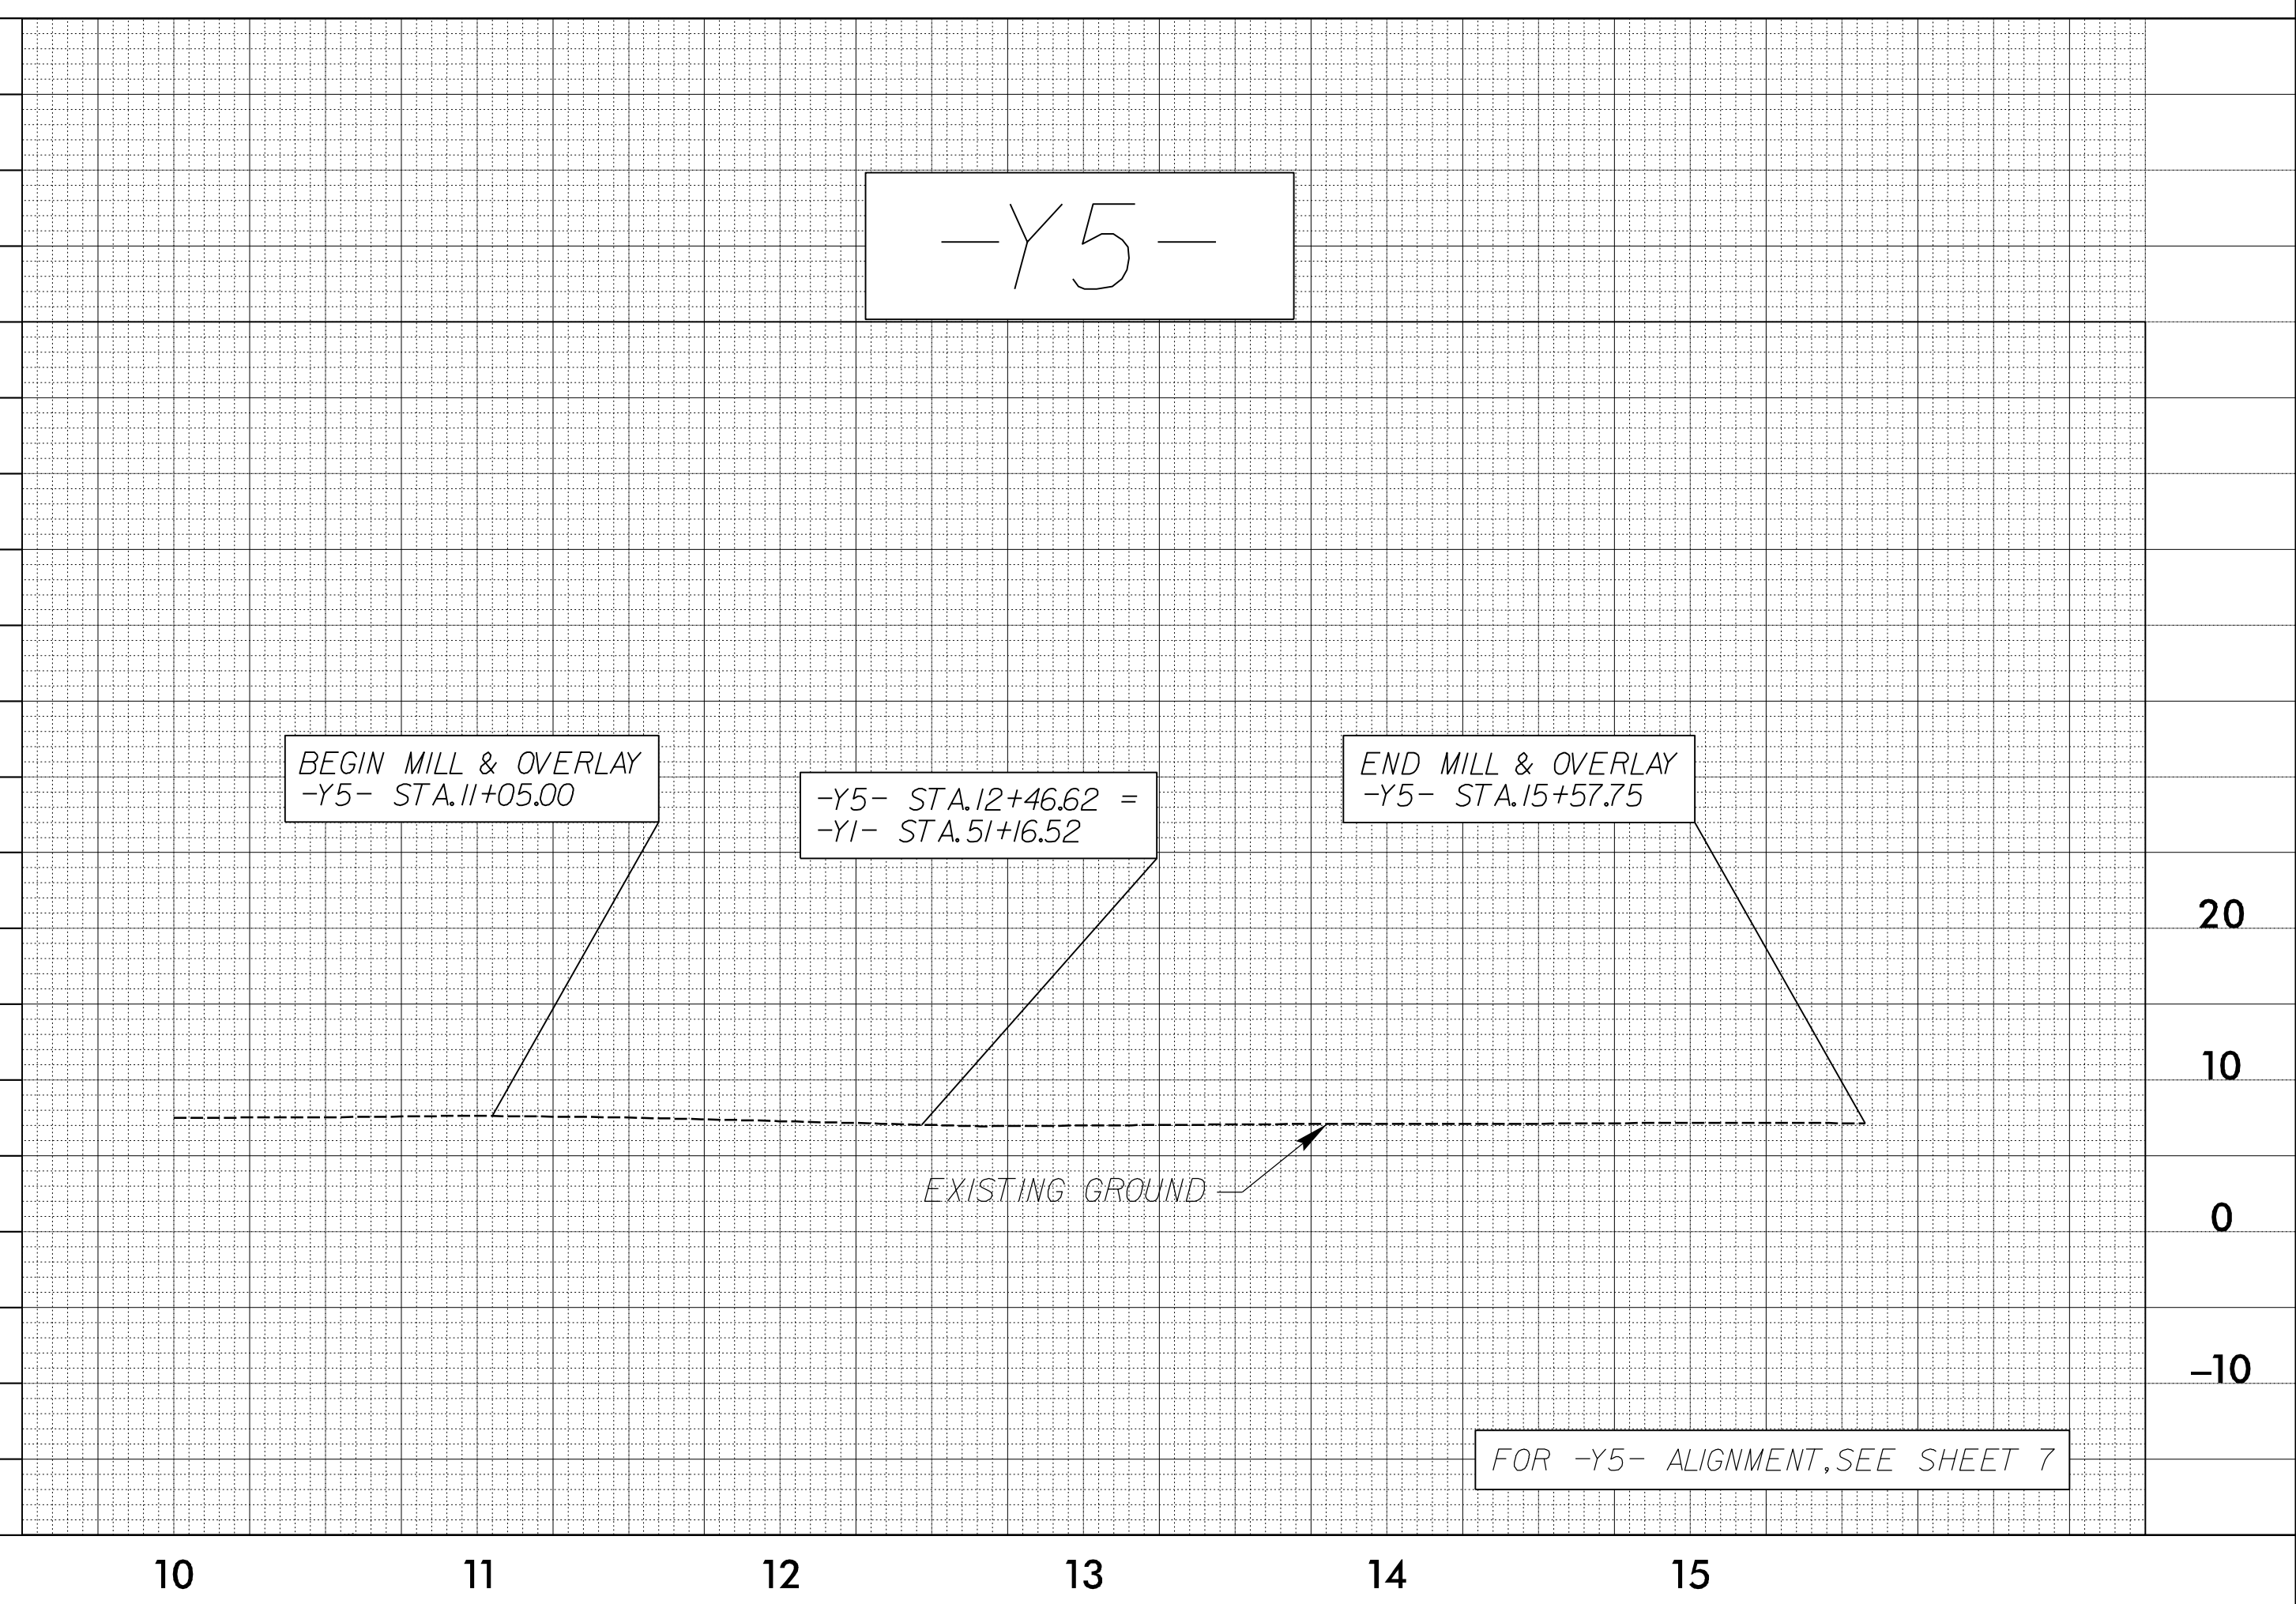
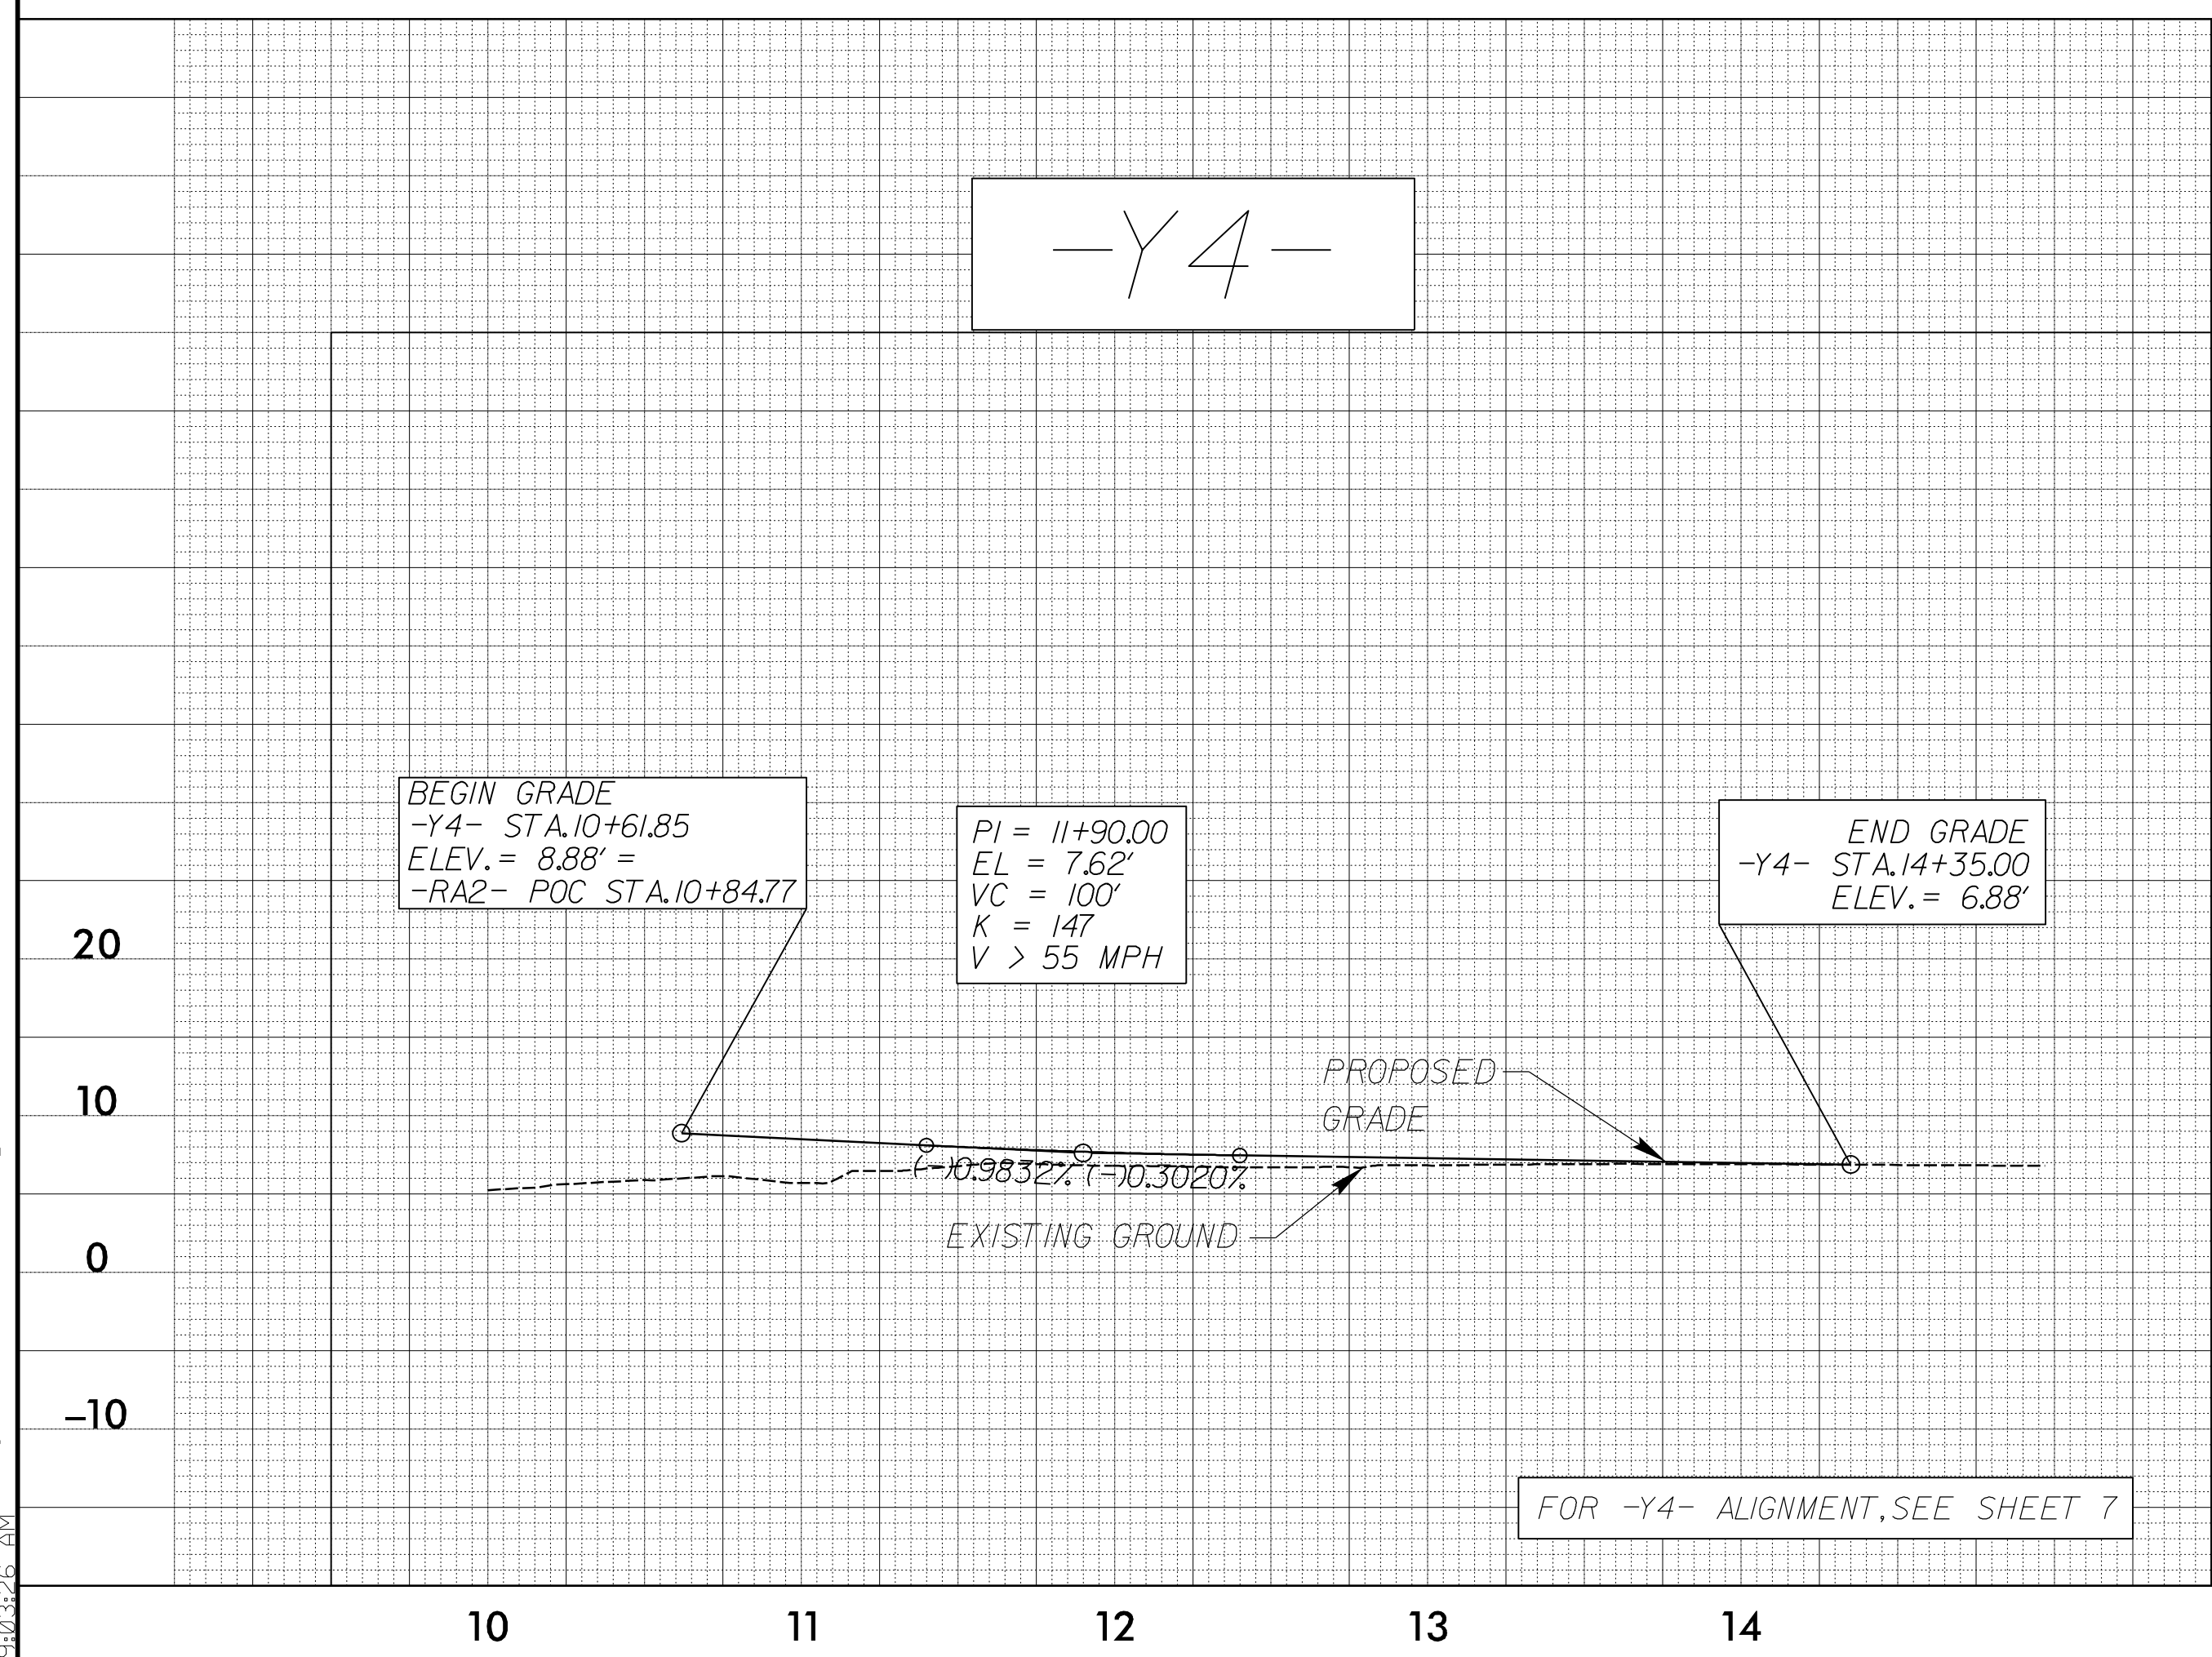
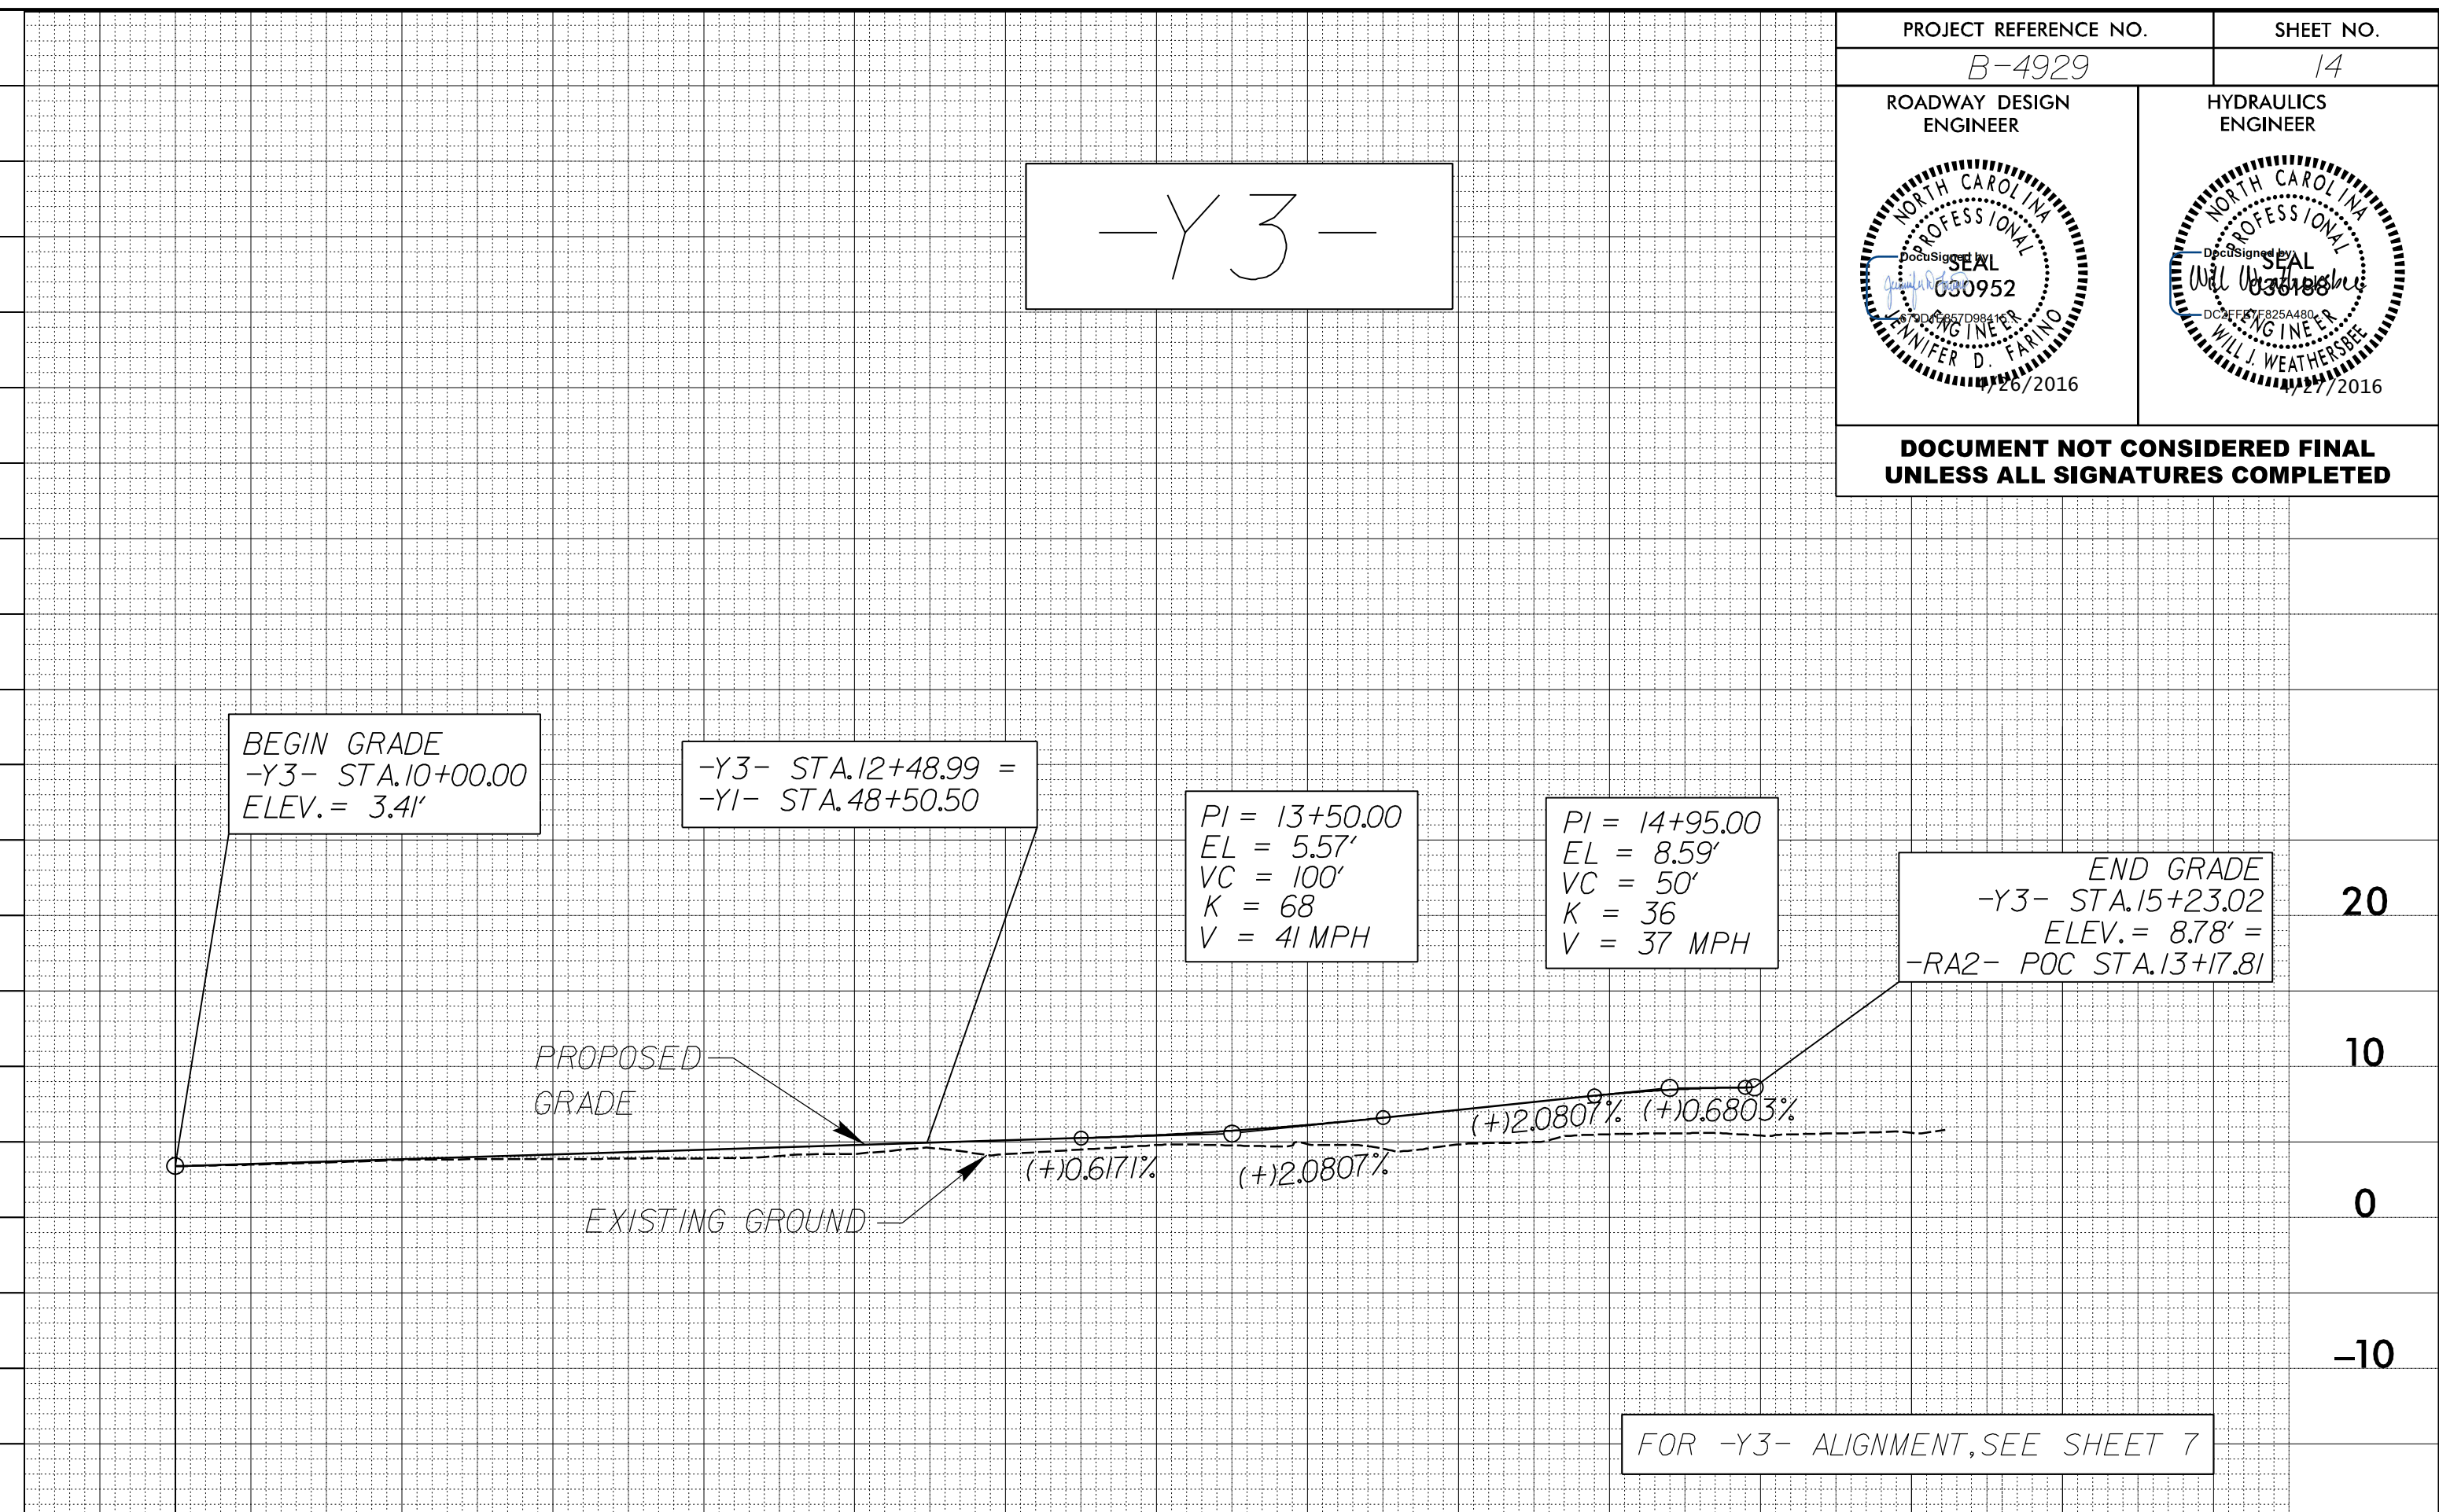


5/28/16

PROJECT REFERENCE NO. B-4929	SHEET NO. 14
ROADWAY DESIGN ENGINEER	HYDRAULICS ENGINEER

DOCUMENT NOT CONSIDERED FINAL UNLESS ALL SIGNATURES COMPLETED

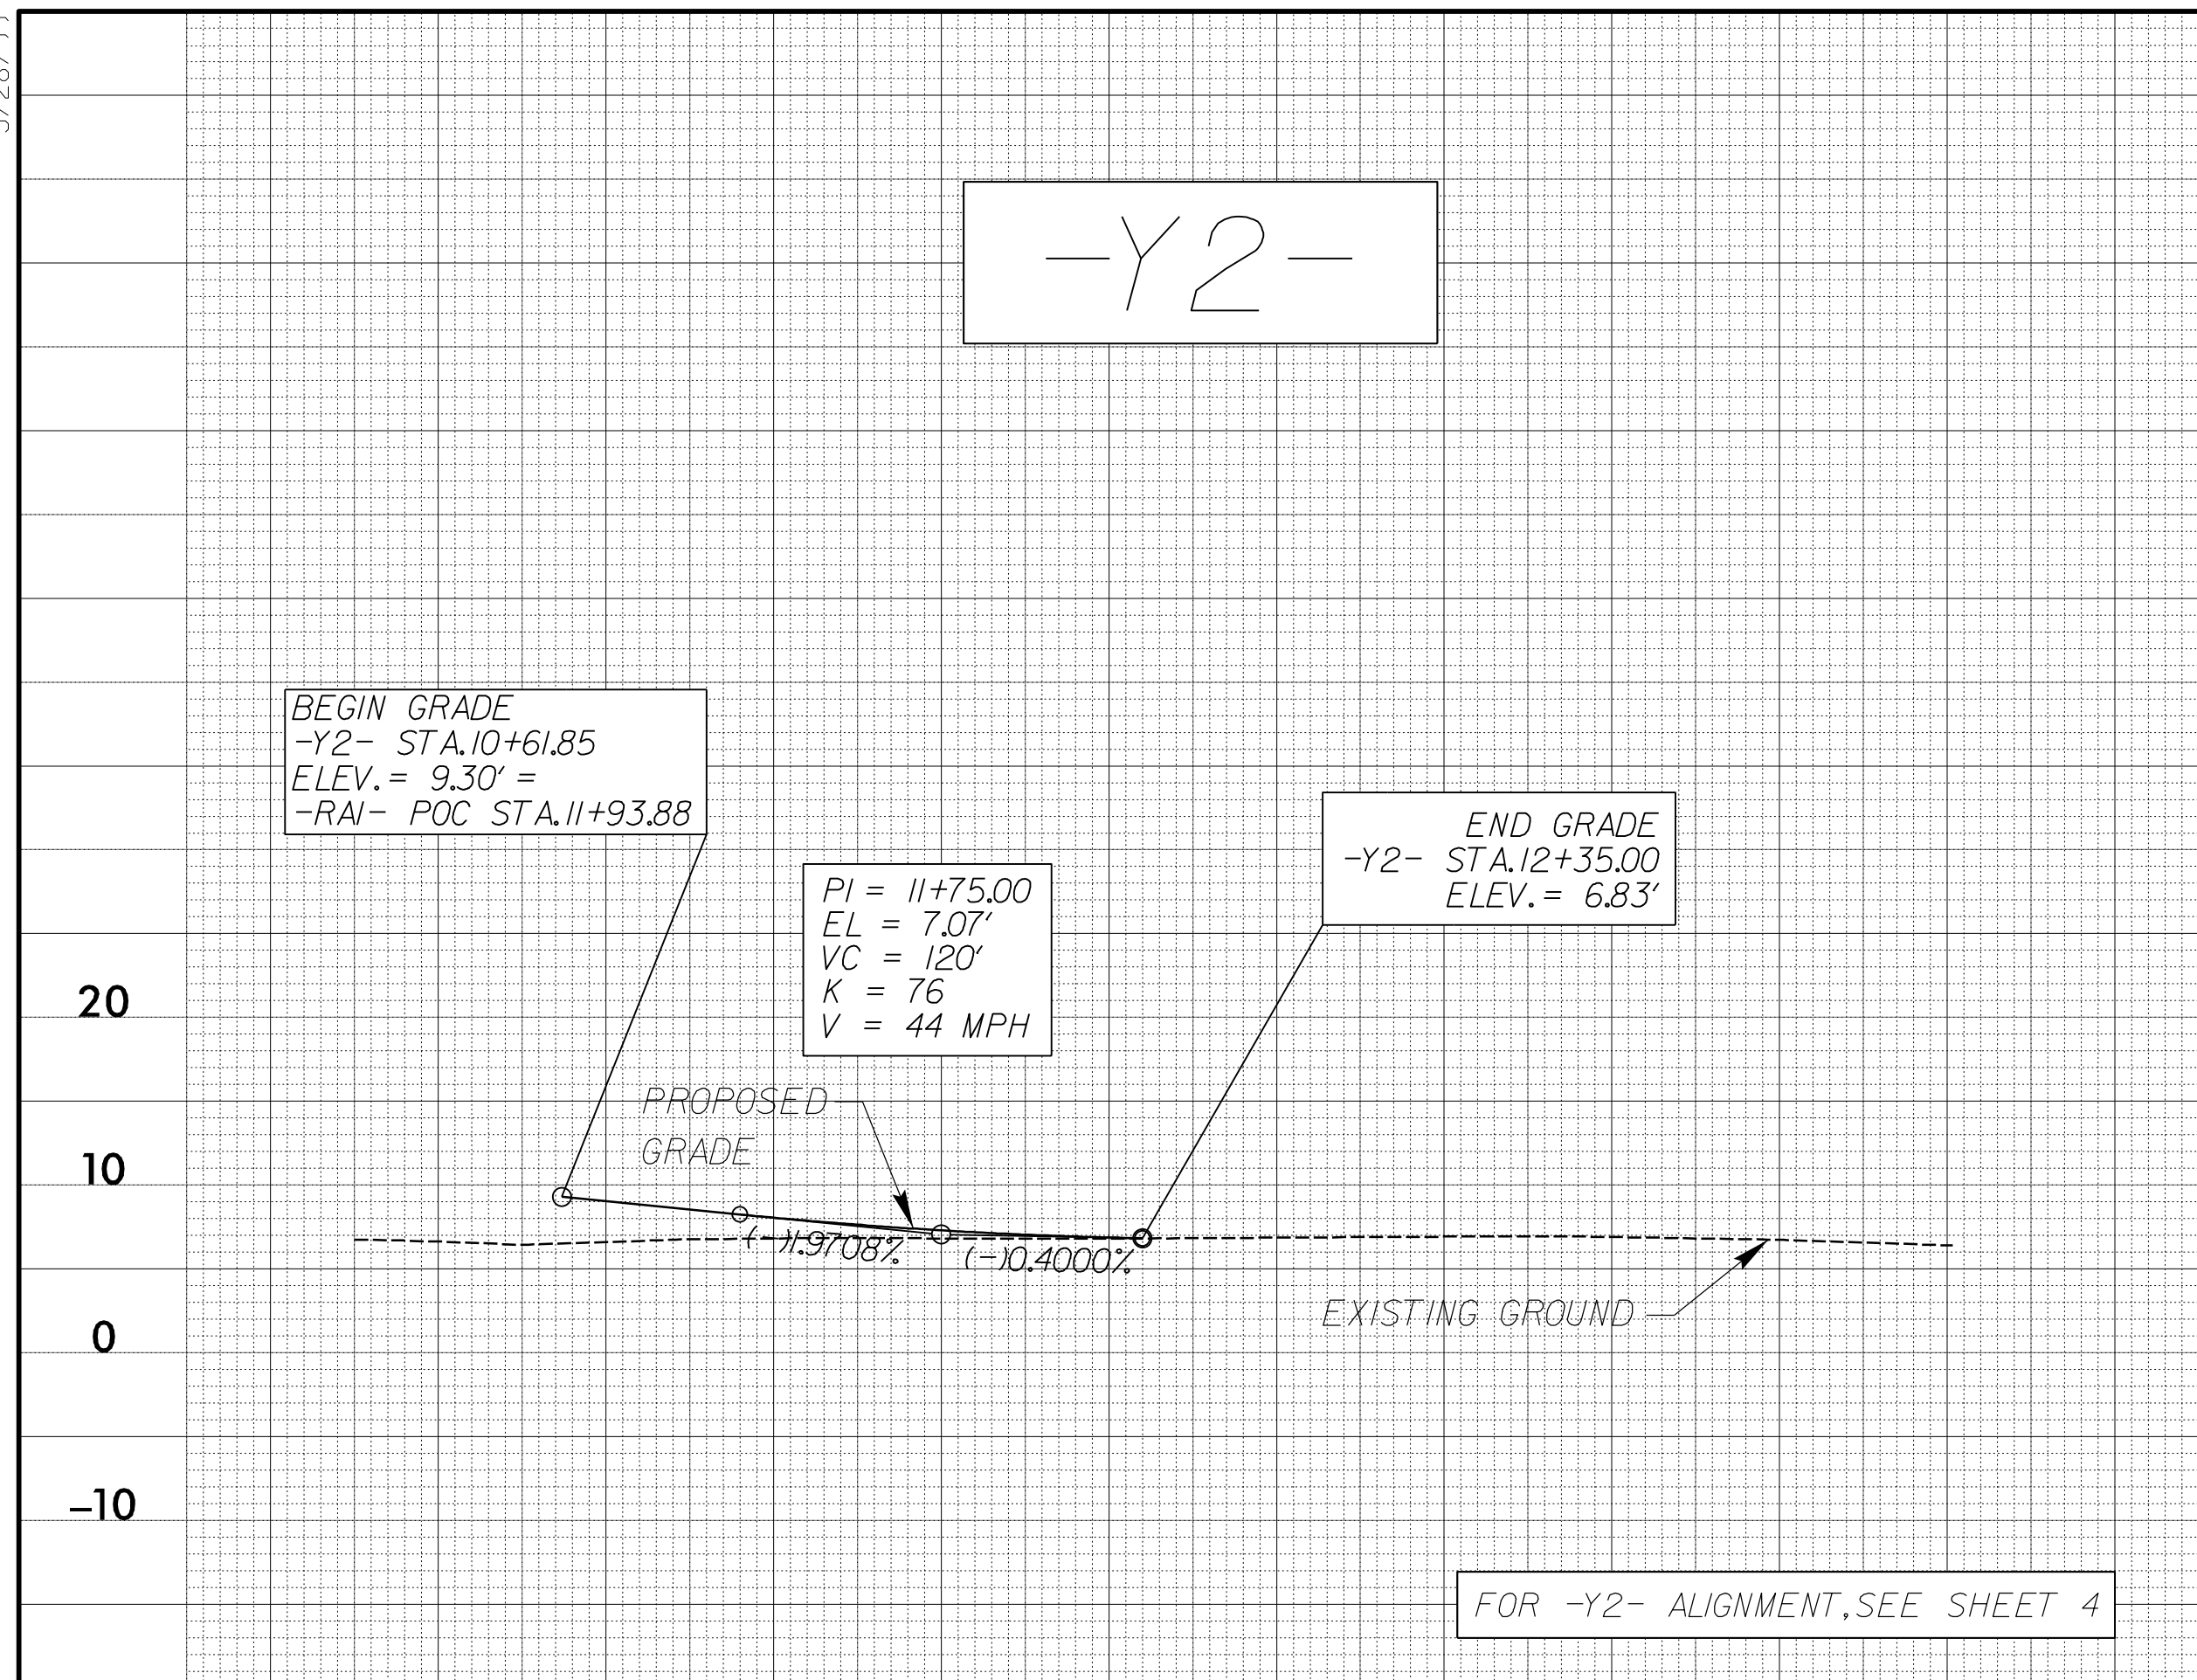

1/26/2016 9:03:26 AM F:\26\2016\Proj\B4929\_Rdy\_pfl\_14.dgn