
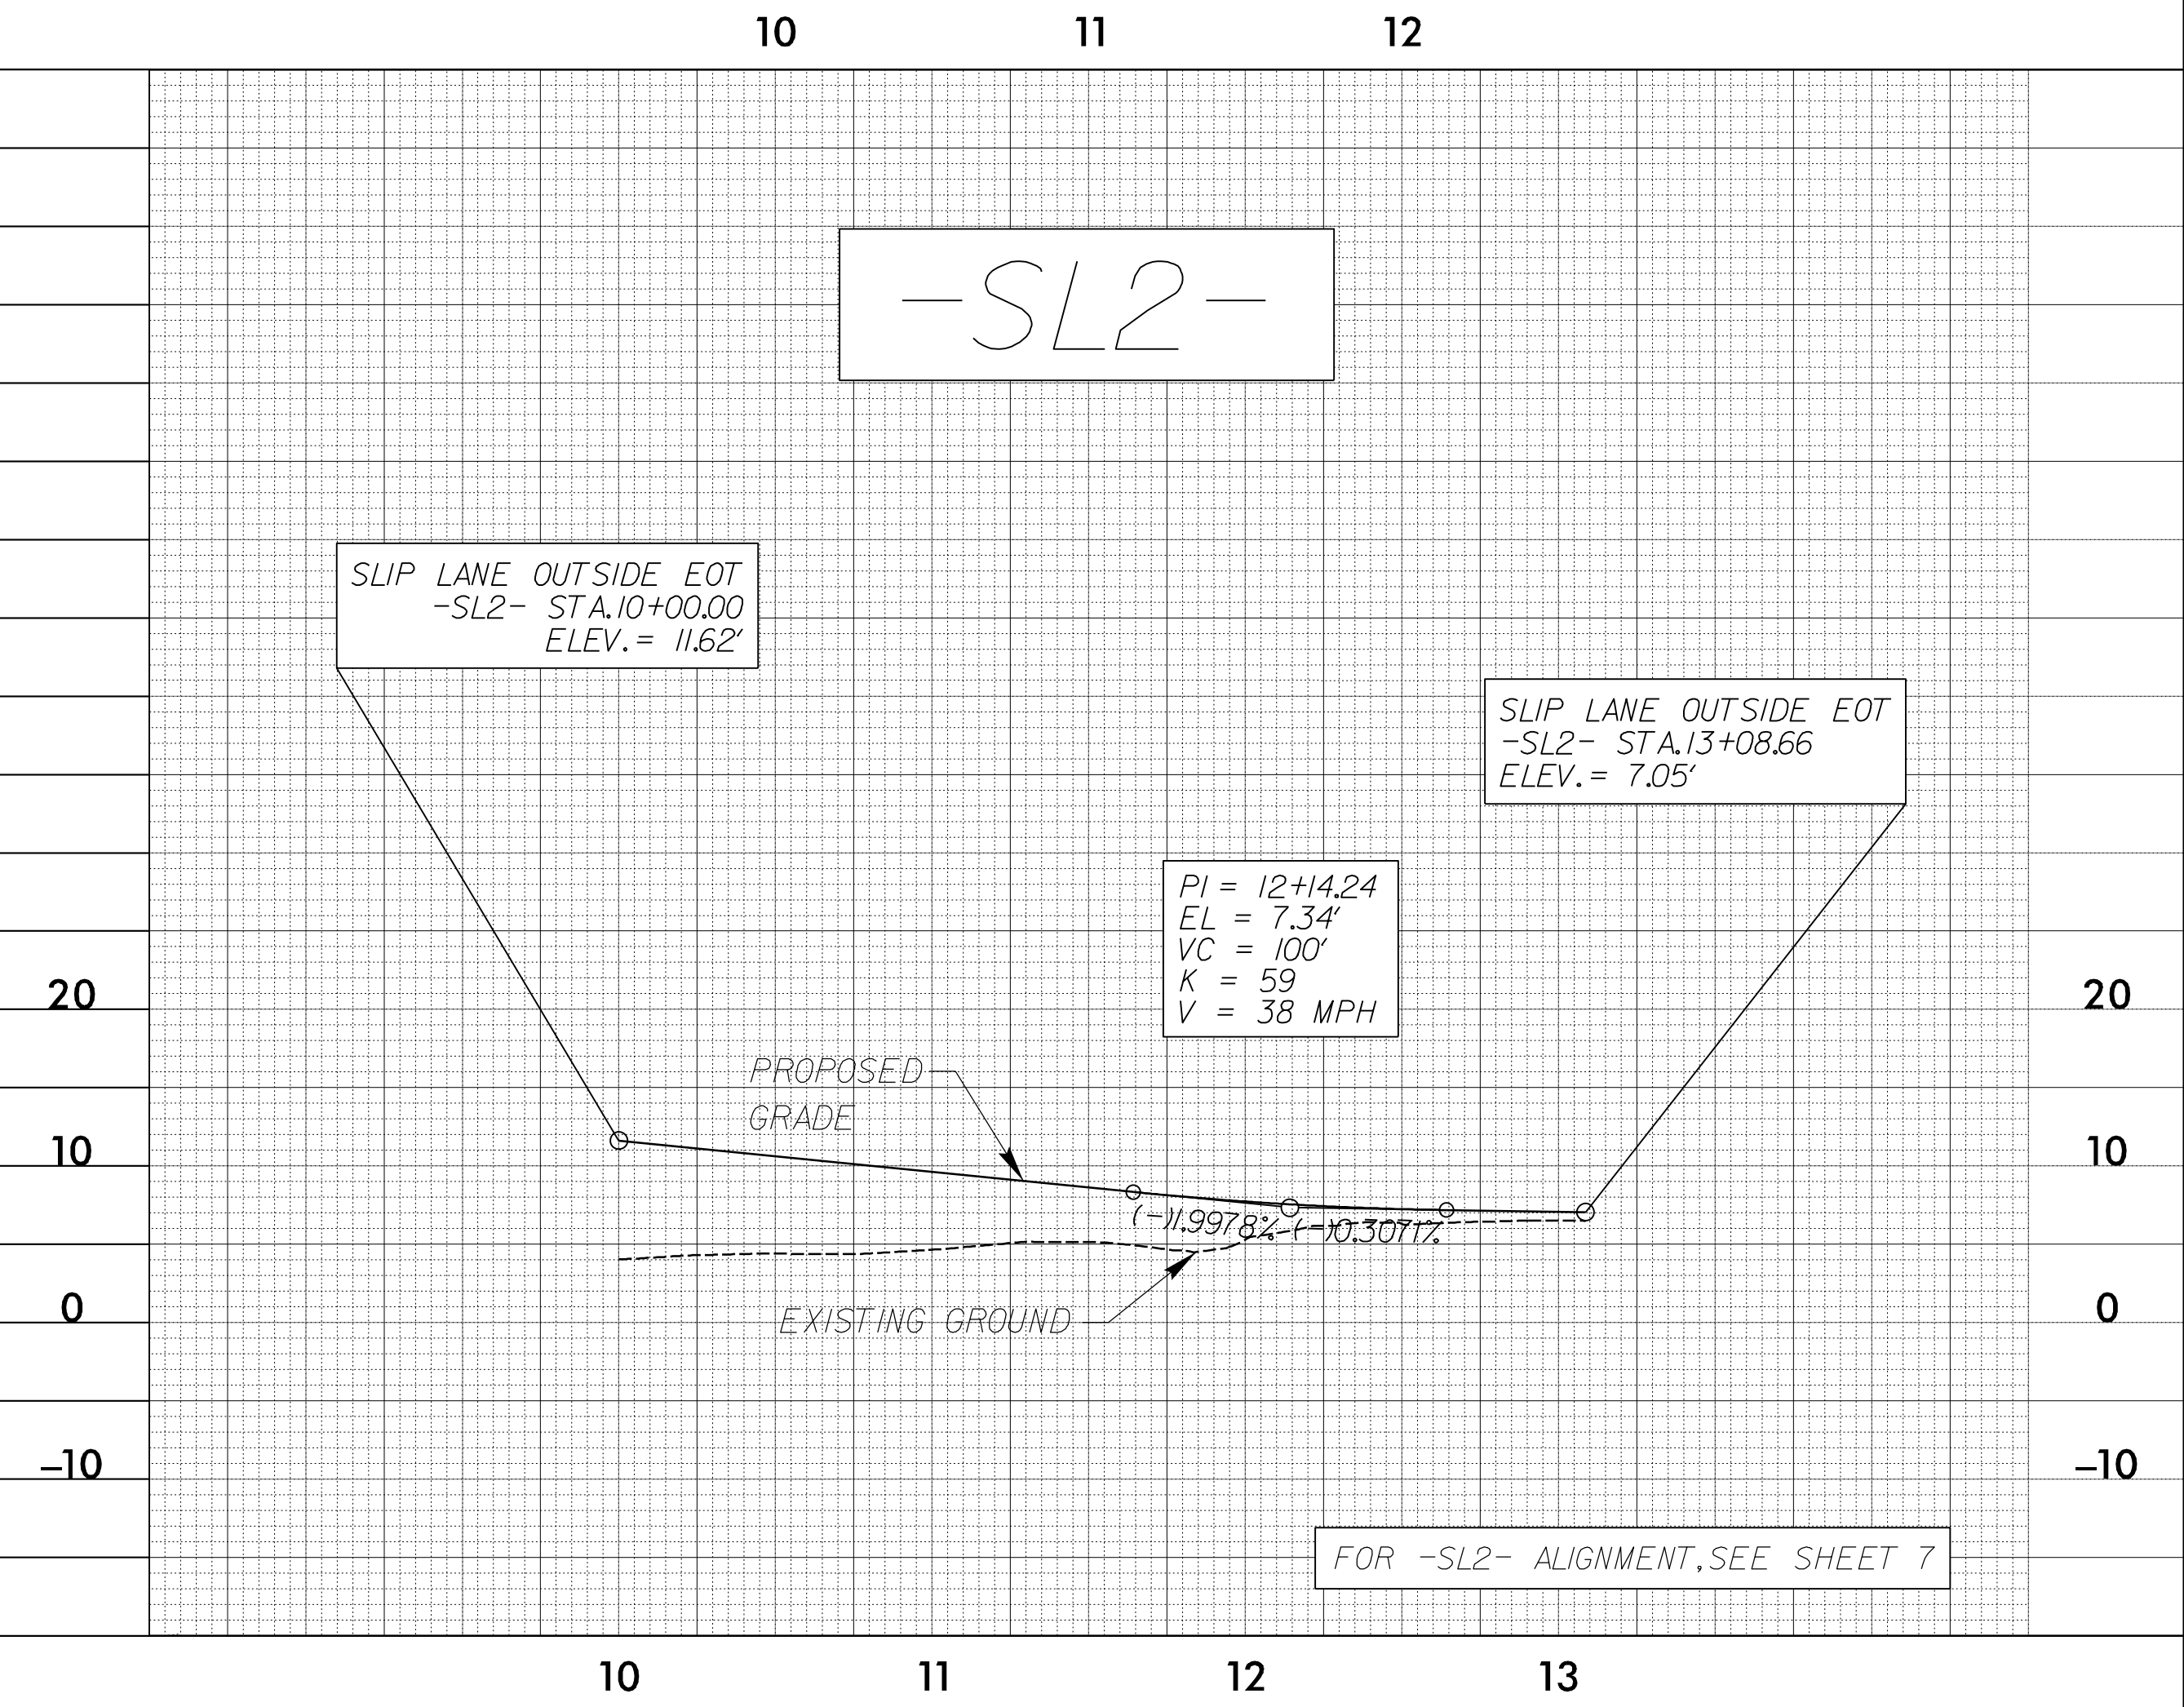
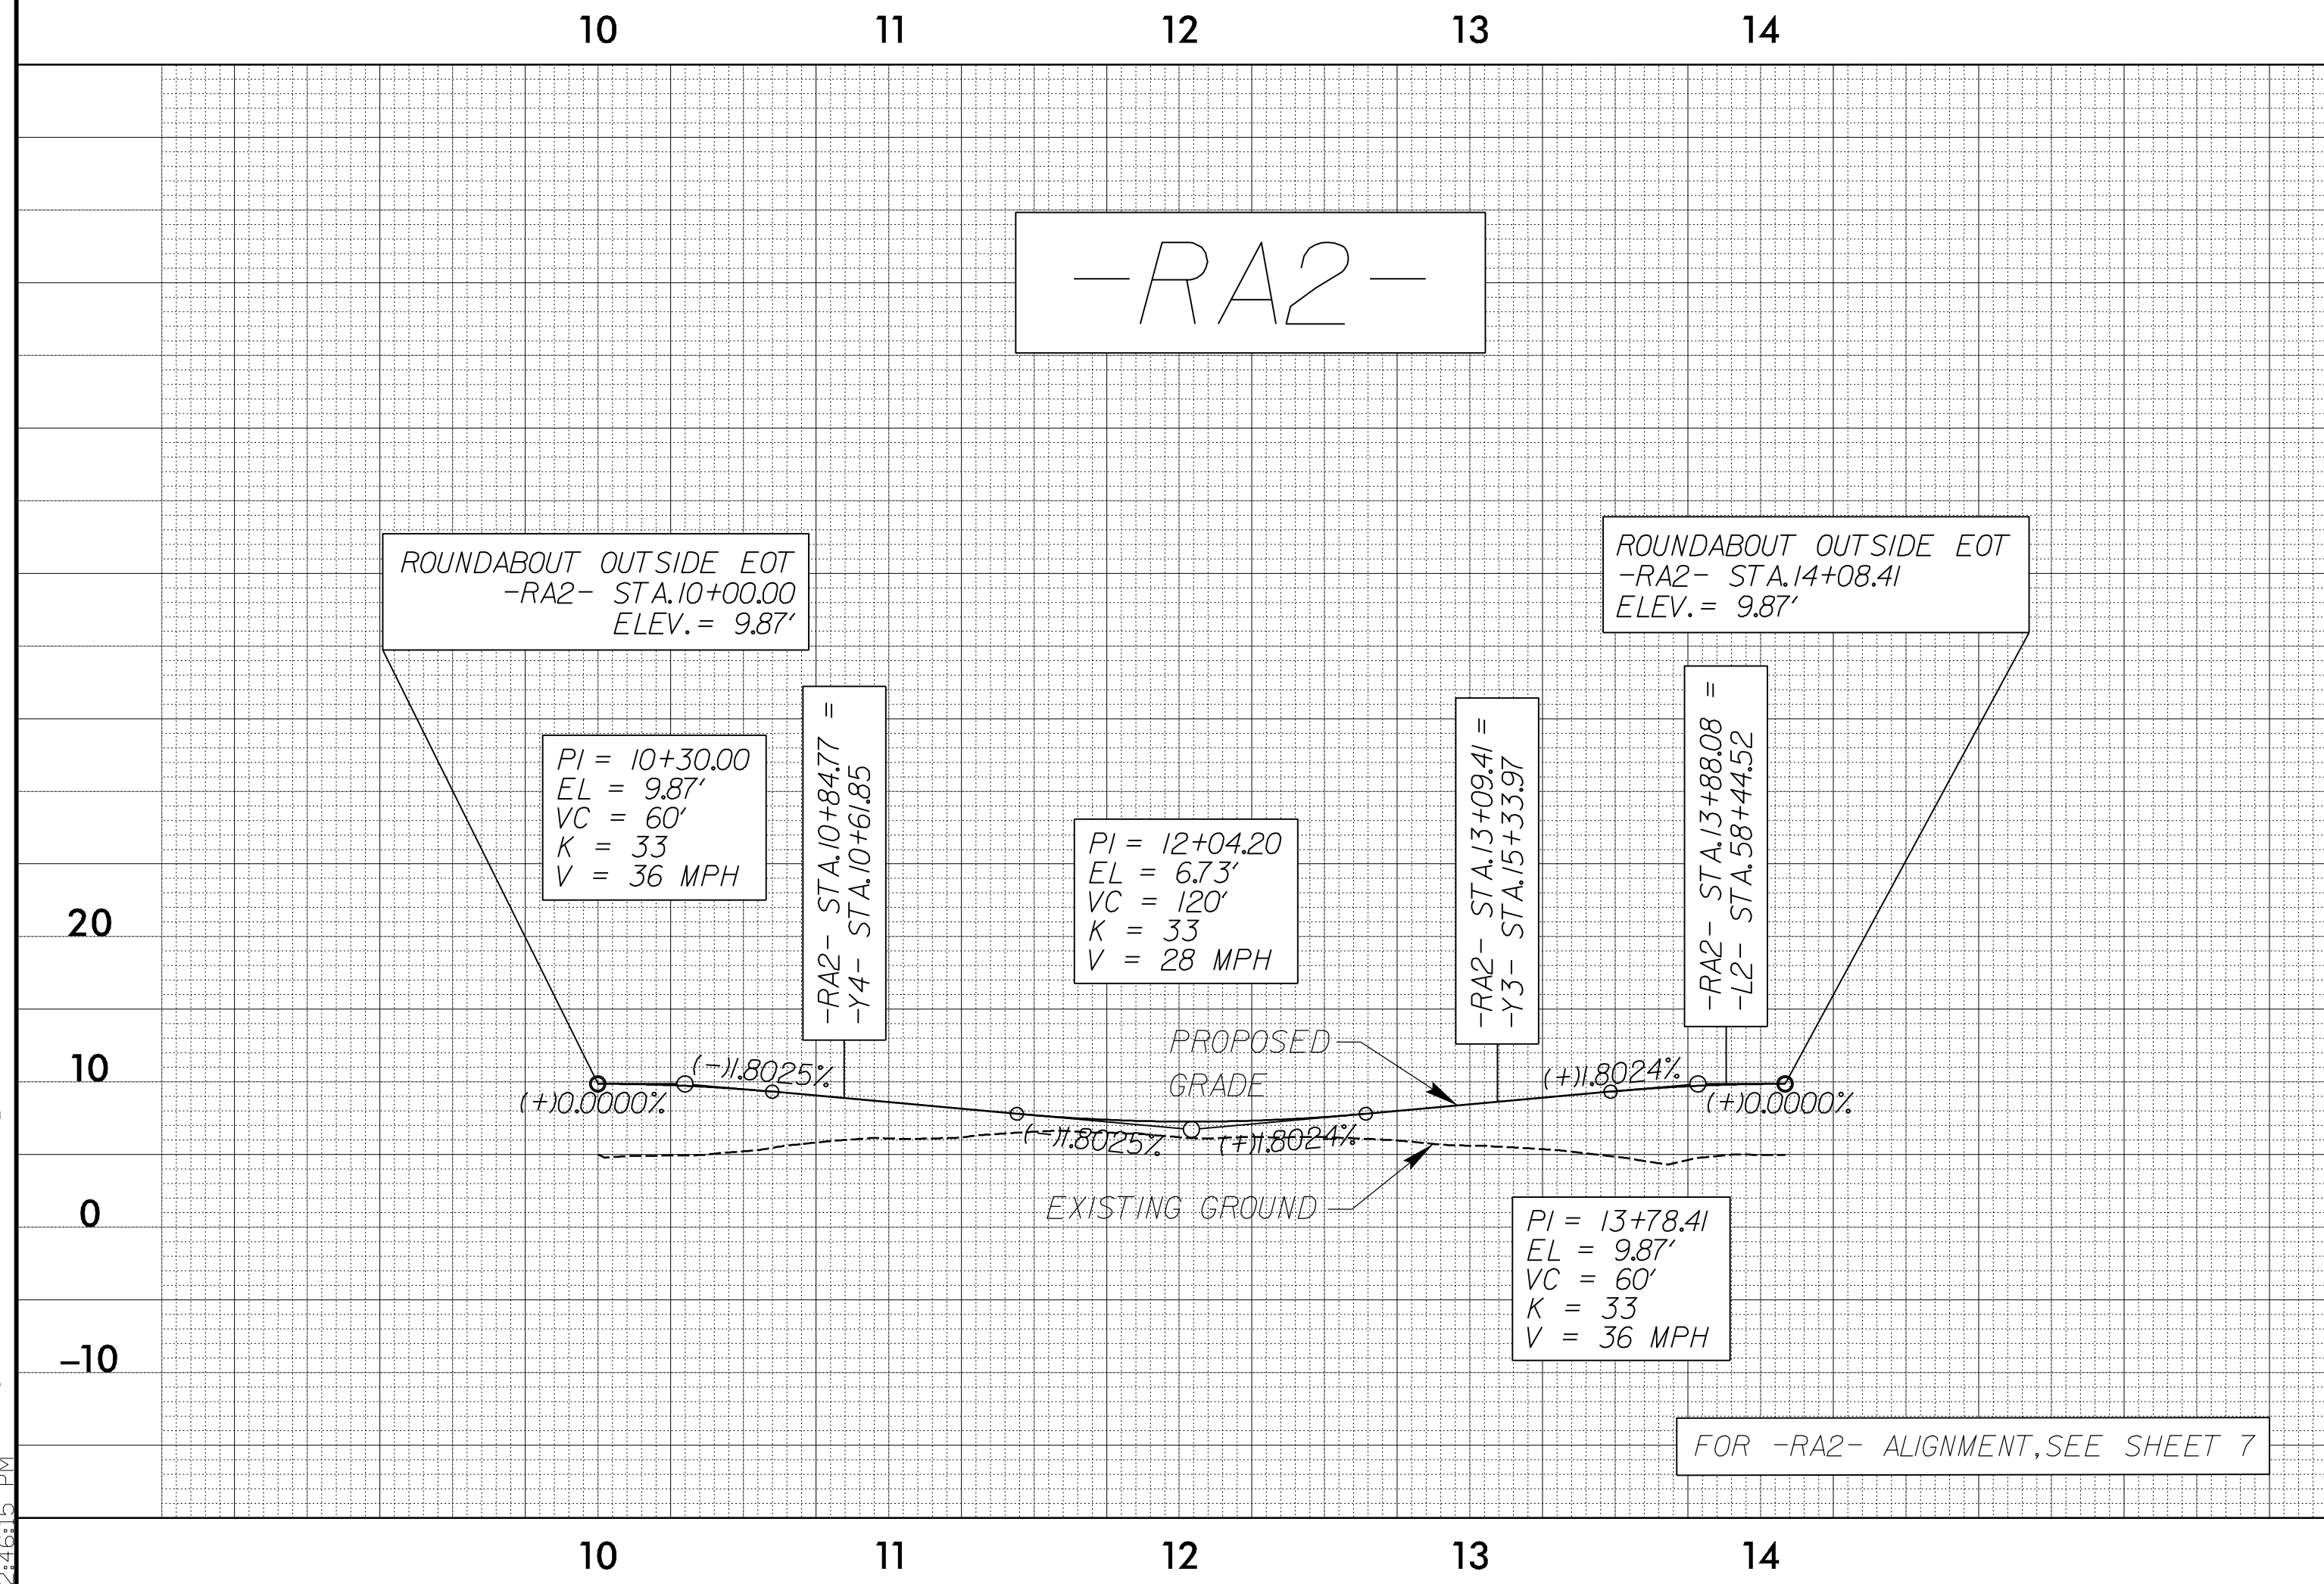
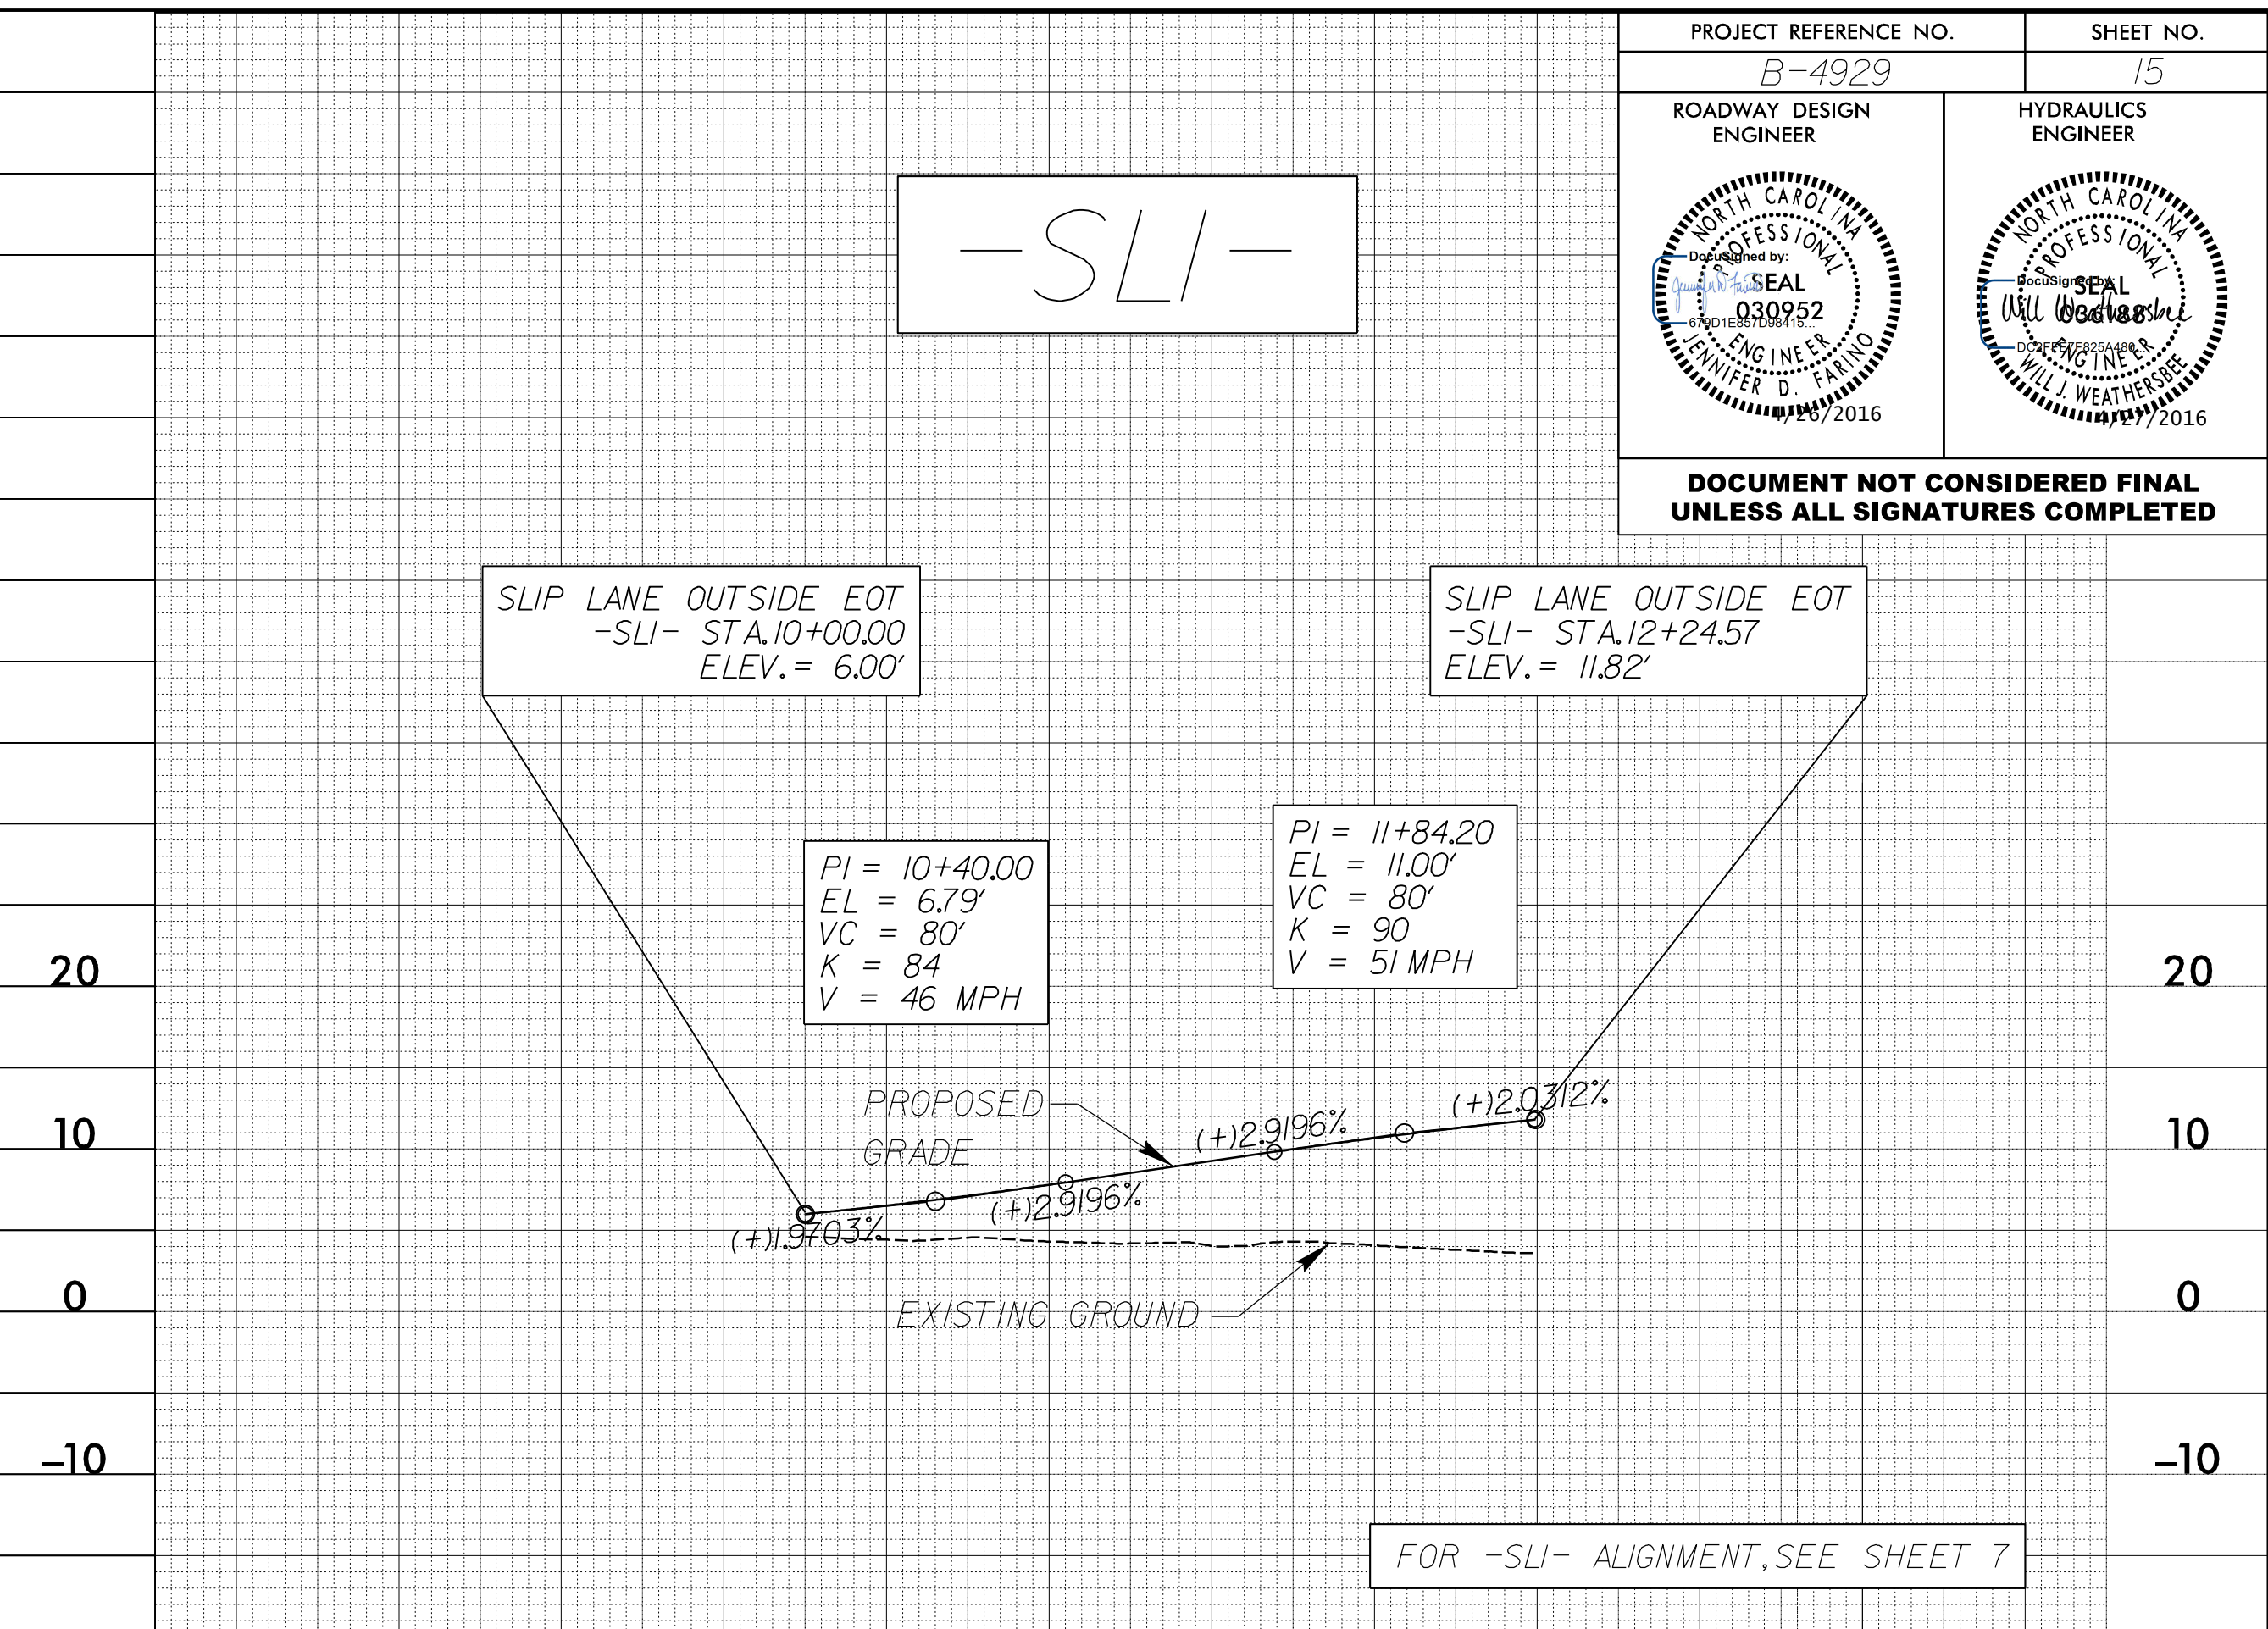


5/28/16

PROJECT REFERENCE NO. B-4929	SHEET NO. 15
ROADWAY DESIGN ENGINEER	HYDRAULICS ENGINEER

DOCUMENT NOT CONSIDERED FINAL UNLESS ALL SIGNATURES COMPLETED

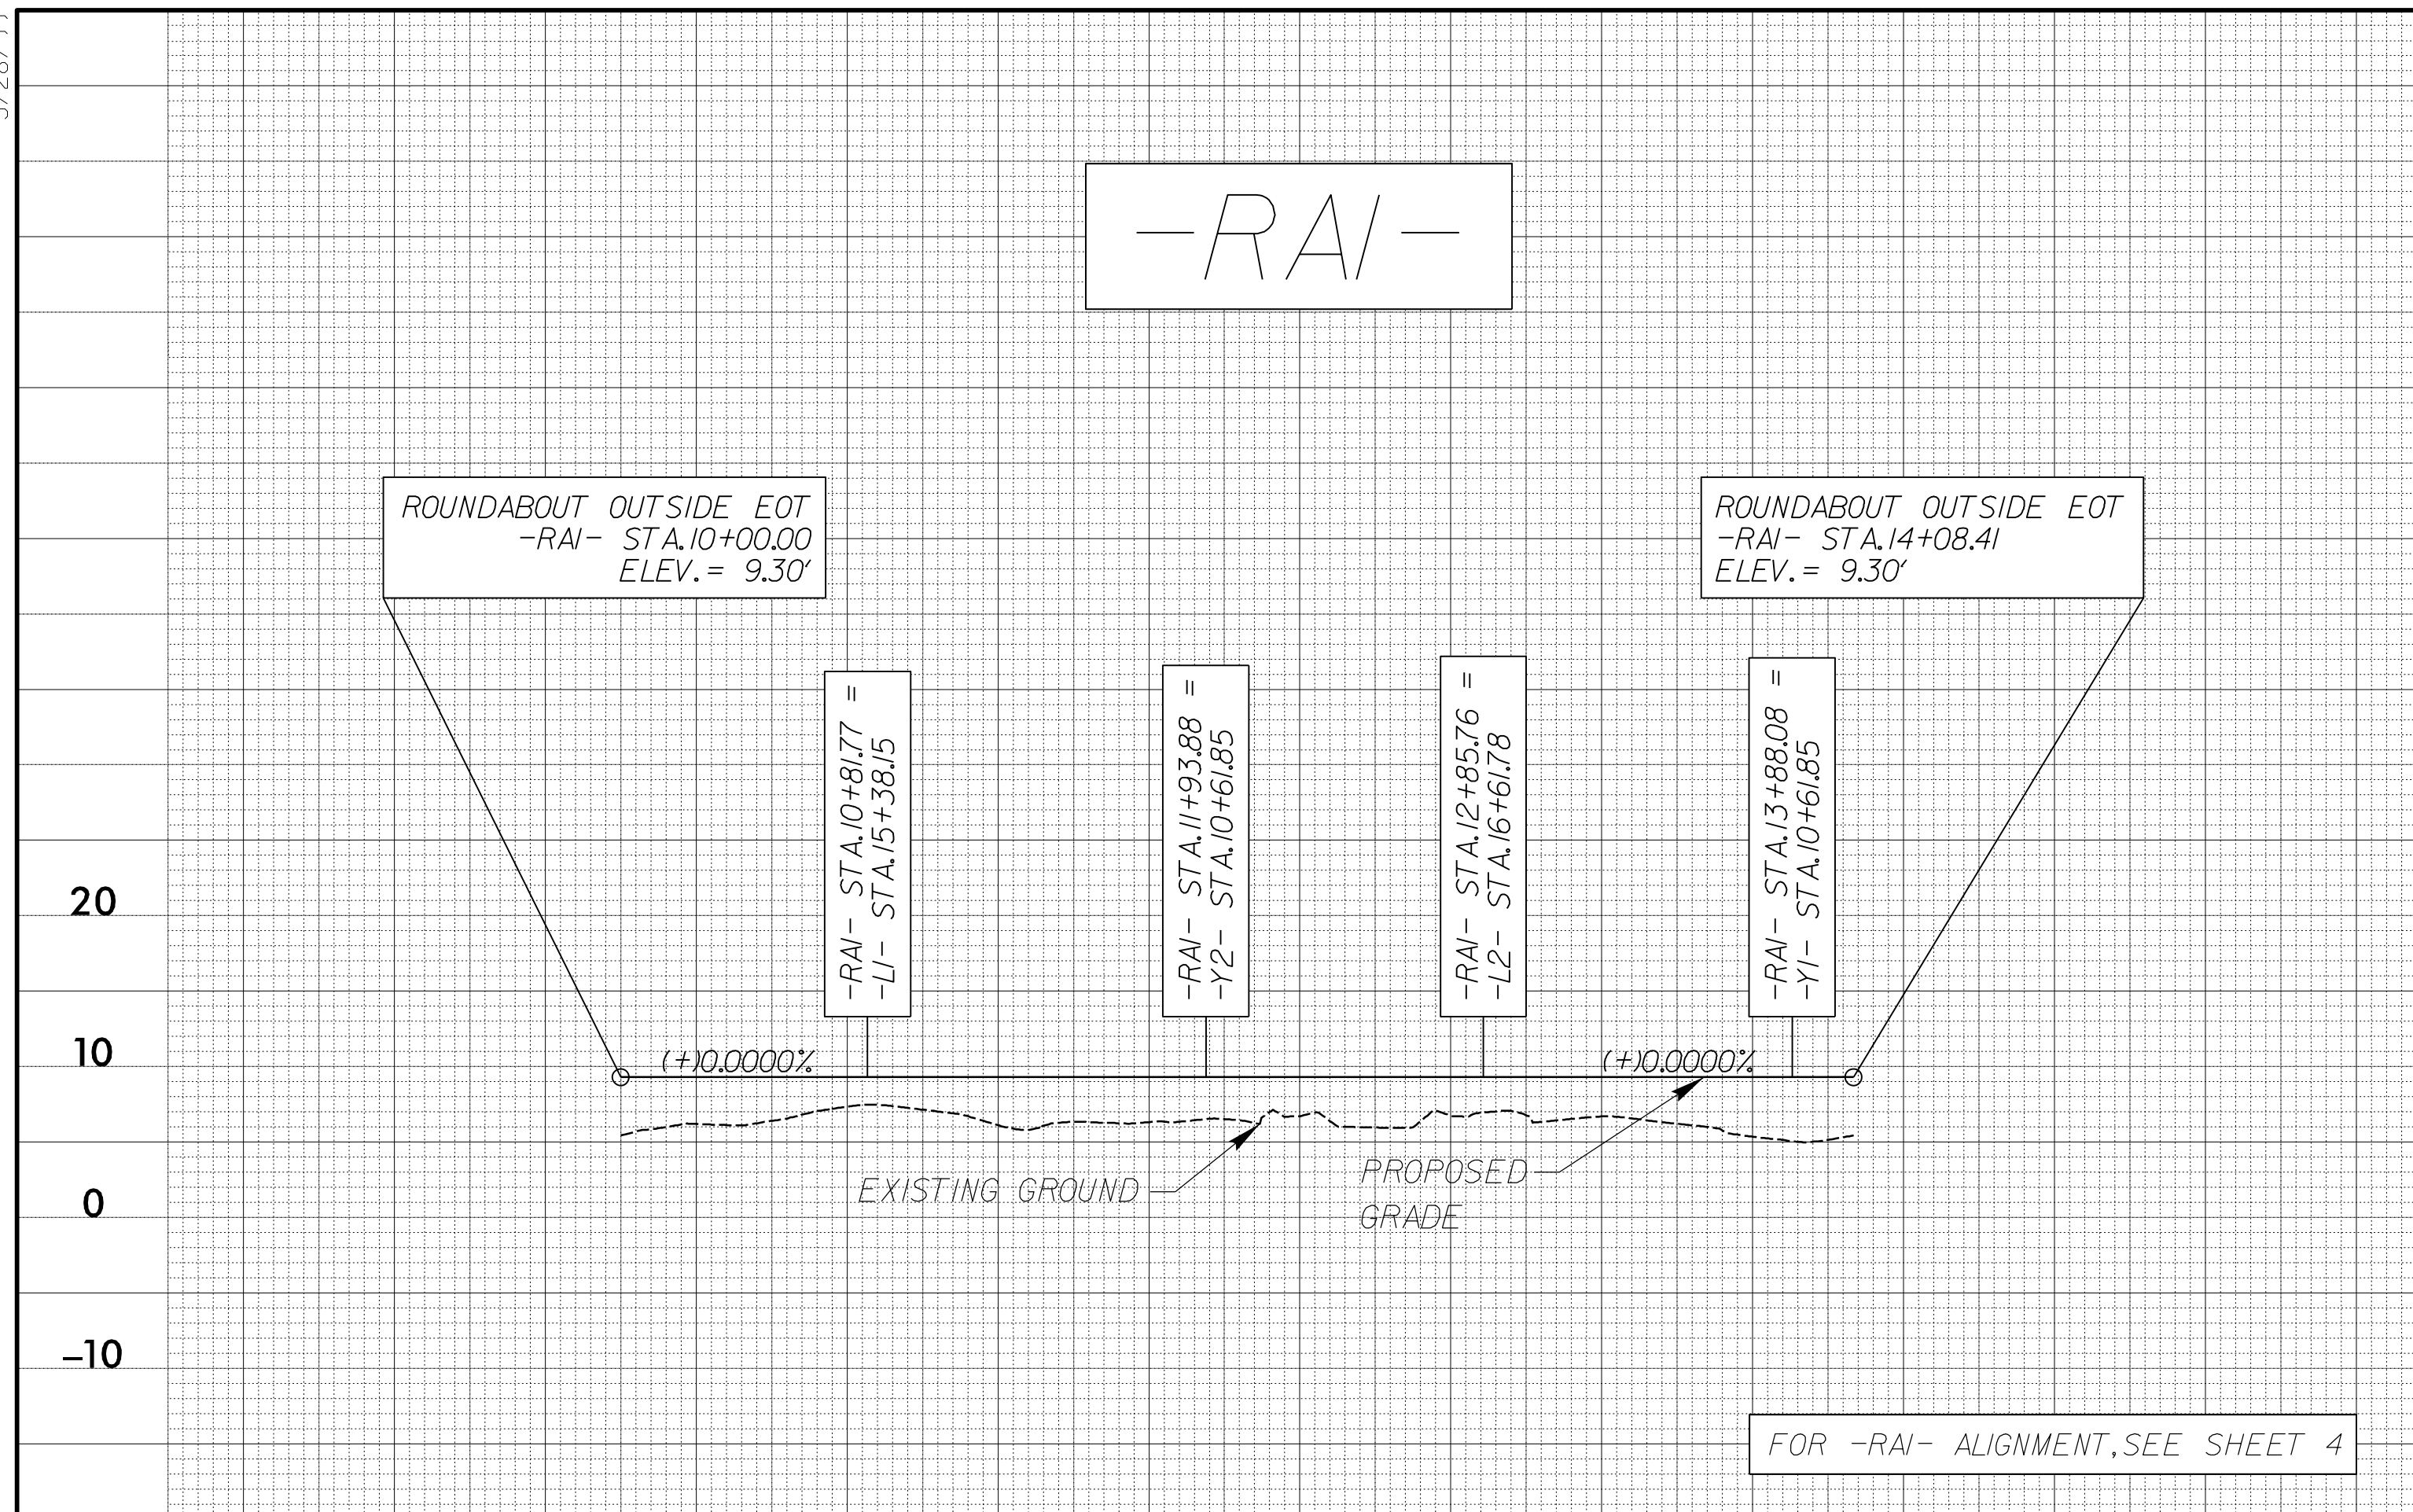

1/22/2016 1:24:55 PM C:\Users\p15\dgn