


8/17/99


TIP NO. B-4929	SHEET NO. PMP-8
APPROVED: <i>William J. Hamilton</i> 3/24/2016	
DATE: 3/24/2016	
SEAL 	
<b>DOCUMENT NOT CONSIDERED FINAL UNLESS ALL SIGNATURES COMPLETED</b>	

NAD 83/NA 2011

35

40

45

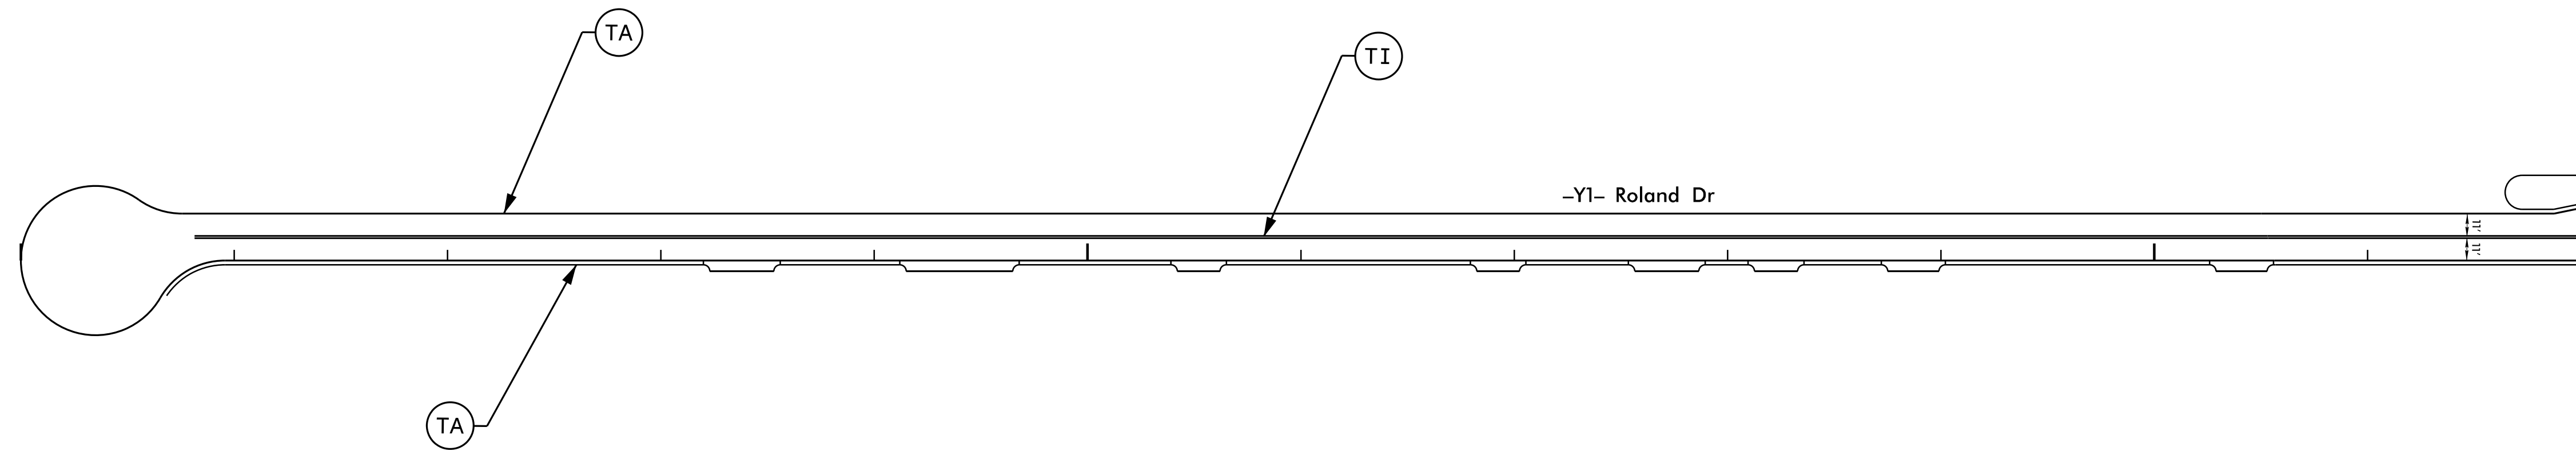

MATCHLINE -Y1- STA. 47 + 00  
SEE SHEET PMP 6

3/24/2016 11:48:42 AM B-4929\_pmp08.dgn

Prepared in the offices of:



**RAMEY KEMP ASSOCIATES, INC.**  
Transportation Engineers  
8808 Farrington Place, Suite 100  
Raleigh, North Carolina 27609  
919-872-5115 Tel. 919-872-5416 Fax  
www.rameykemp.com

# PAVEMENT MARKING DETAIL