



8/23/99

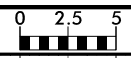

PROJ. REFERENCE NO.  
B-4929

SHEET NO.  
X-36

75 70 65 60 55 50 45 40 35 30 25 20 15 10 5 0 5 10 15 20 25 30 35 40 45 50 55 60 65 70 75

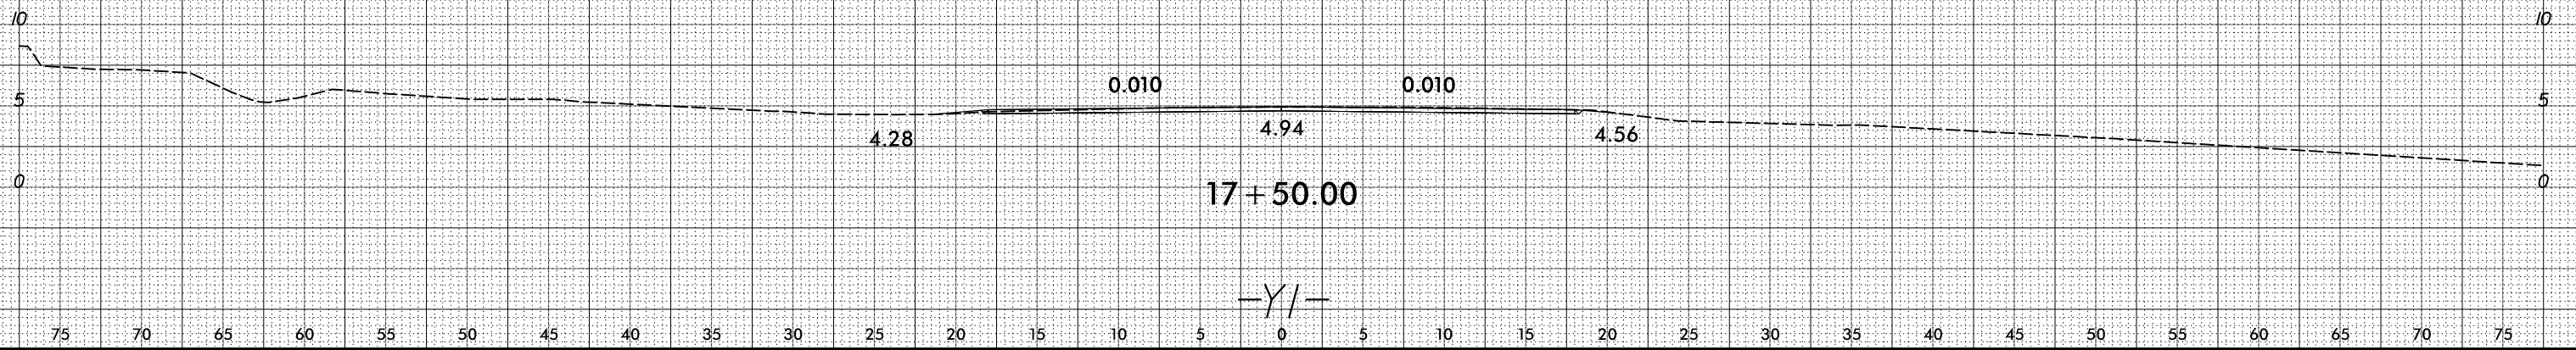

4/1/2016  
R:\Roadway\XSC\B4929\_RdJv\_xpl\_YIBEG.dgn  
8:40:38 AM